


2
2
VICINITY MAP
NTS

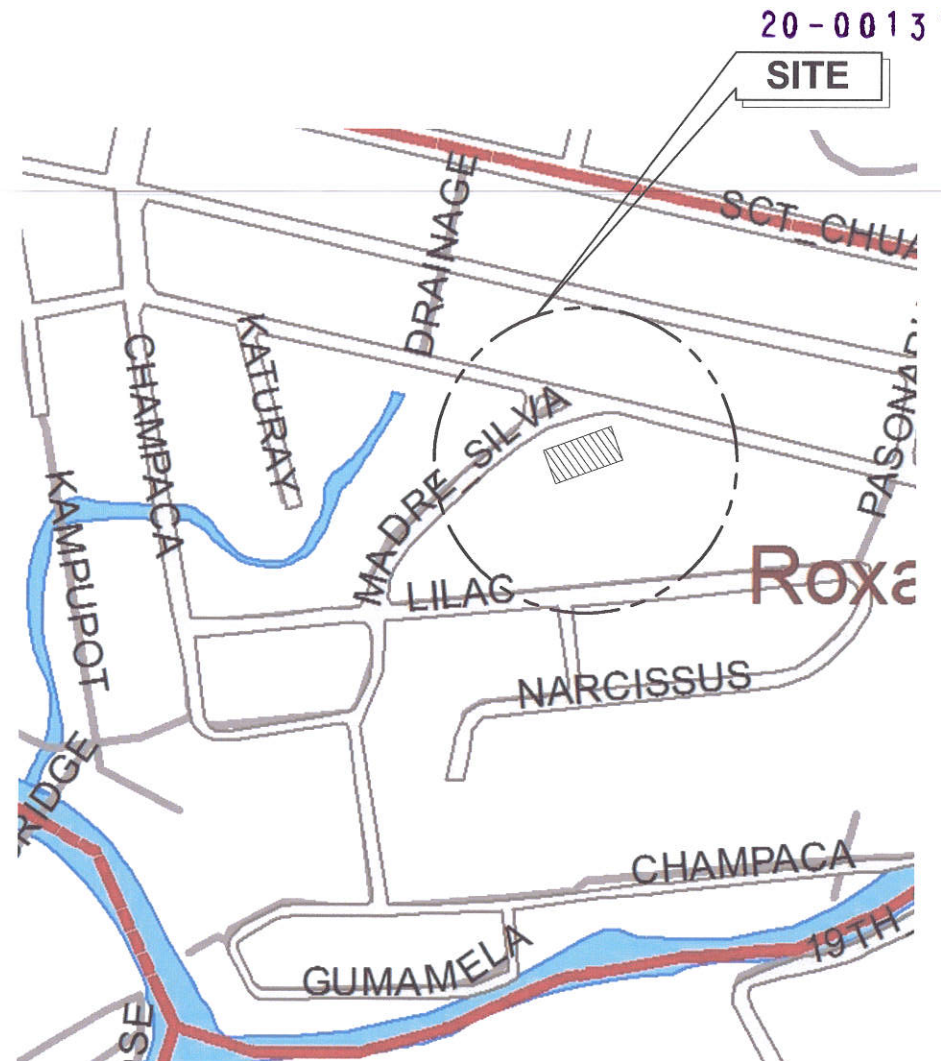

1
2
LOCATION PLAN
NTS



Republika ng Pilipinas
Lungsod ng Quezon
CITY ENGINEERING DEPARTMENT

PROJECT TITLE :
**PROPOSED REHABILITATION OF
MULTI-PURPOSE HALL &
PARKING SPACE @ CAMPUPOT
STREET**
LOCATION: BARANGAY ROXAS, DISTRICT 4, Q.C.

DRAWN BY: YEN
DATE: 11-9-2020
CHECKED BY: *[Signature]*
REVISION NO.:

SUBMITTED BY:
[Signature]
ENGR. LEO S. DEL ROSARIO
HEAD, PLANNING & PROGRAMMING DIVISION


RECOMMENDING APPROVAL :
[Signature]
ENGR. ISAGANI R. VERZOSA, JR.
C.E., CIVIL ENGINEERING DEPARTMENT

APPROVED BY :
[Signature]
HON. MA. JOSEFINA G. BELMONTE
CITY MAYOR, QUEZON CITY





SHEET CONTENT
VICINITY MAP
LOCATION MAP

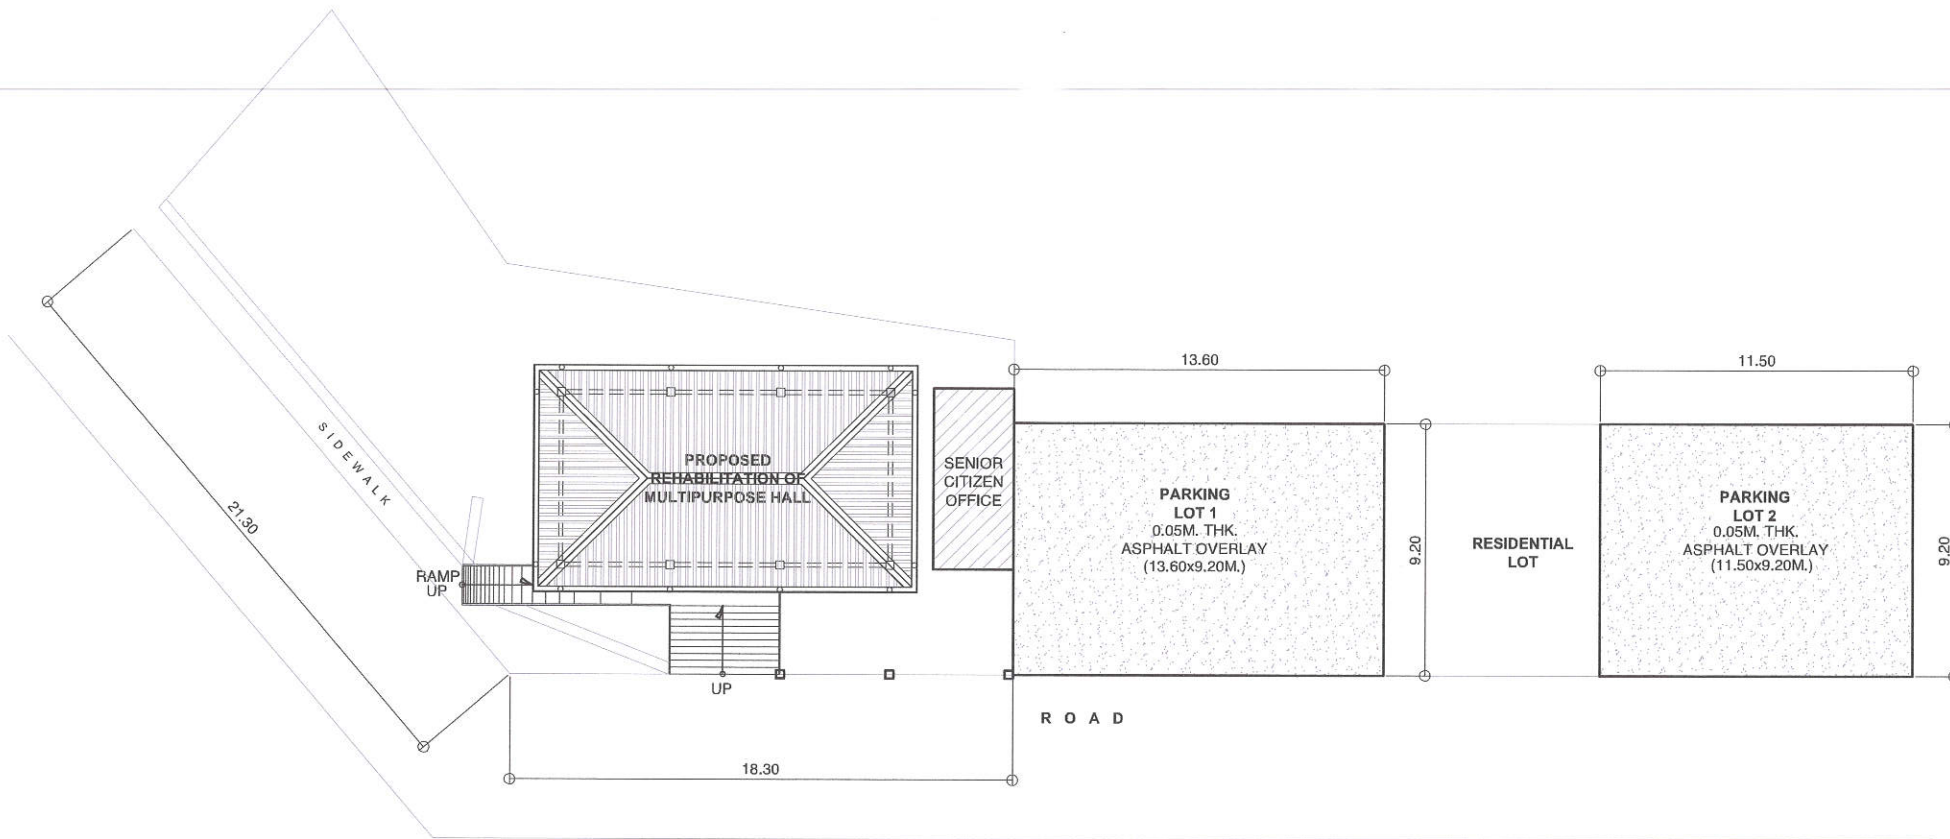SHEET NO.
**A-1
6**


20-00131



1
1
SITE DEV'T. PLAN
 SCALE 1:100M.

 <p>Republika ng Pilipinas Lungsod ng Quezon CITY ENGINEERING DEPARTMENT</p>	PROJECT TITLE :	DRAWN BY : YEN	SUBMITTED BY :	RECOMMENDING APPROVAL :	APPROVED BY :	SHEET CONTENT	SHEET NO.
	PROPOSED REHABILITATION OF MULTI-PURPOSE HALL & PARKING SPACE @ CAMPUPOT STREET	DATE : 11-9-2020	 ENGR. LEO S. DEL ROSARIO <small>HEAD, PLANNING & PROGRAMMING DIVISION</small>	 ENGR. ISAGANI R. VERZOSA, JR. <small>CITY ENGINEERING DEPARTMENT</small>	HON. MA. JOSEFINA G. BELMONTE <small>CITY MAYOR, QUEZON CITY</small>	SITE DEV'T. PLAN	A-2 6
		CHECKED BY : 					


20-00131

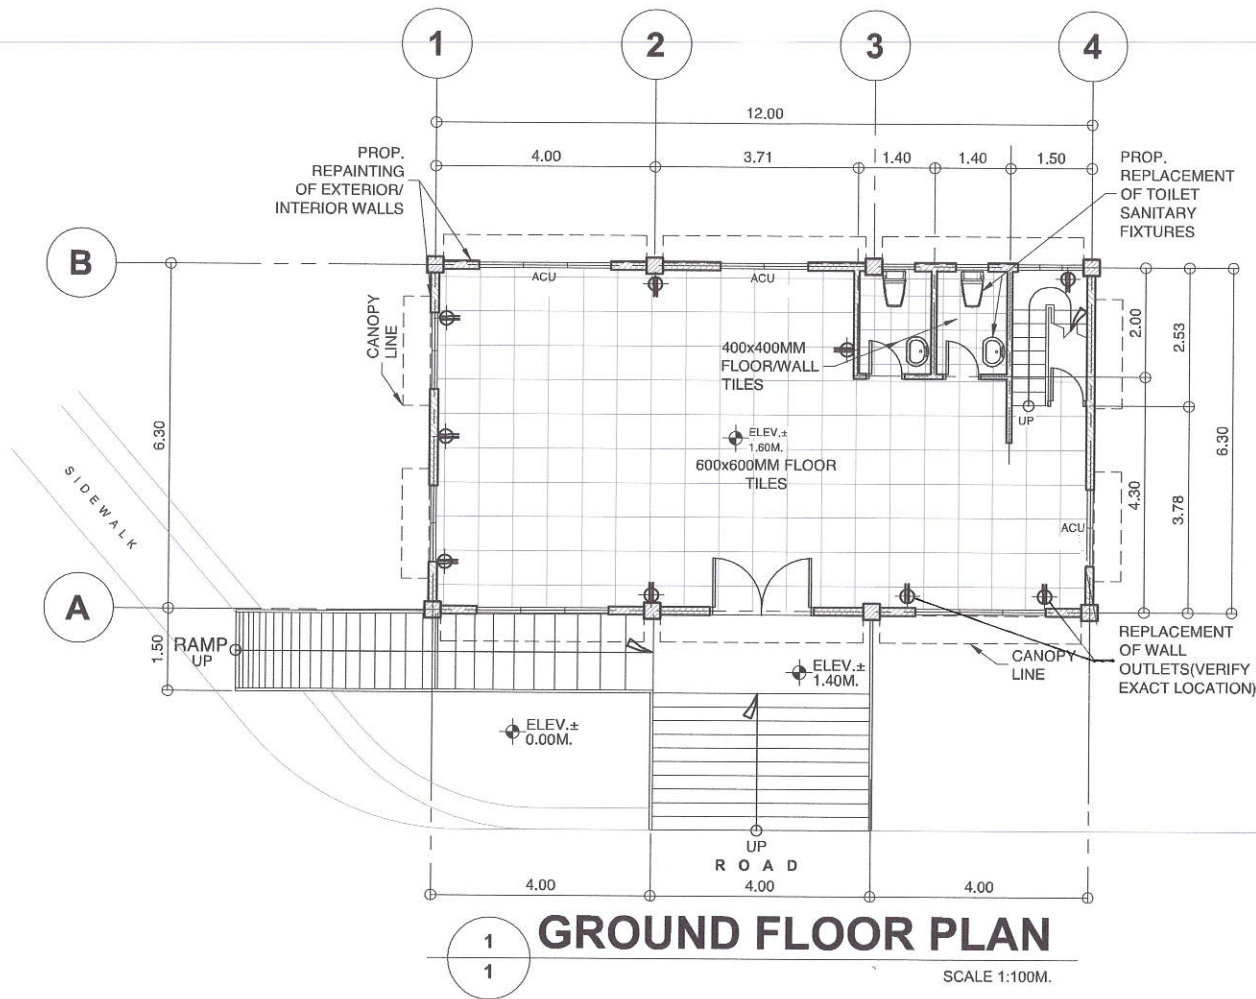

Republika ng Pilipinas
Lungsod ng Quezon
CITY ENGINEERING DEPARTMENT

PROJECT TITLE :	DRAWN BY : YEN	SUBMITTED BY :	RECOMMENDING APPROVAL :	APPROVED BY :	SHEET CONTENT	SHEET NO.
PROPOSED REHABILITATION OF MULTI-PURPOSE HALL & PARKING SPACE @ CAMPUPOT STREET	DATE : 11-9-2020				GROUND FLOOR PLAN	A-3a 6
	CHECKED BY :					
LOCATION: BARANGAY ROXAS, DISTRICT 4, Q.C.	REVISION NO.:					

20-00131

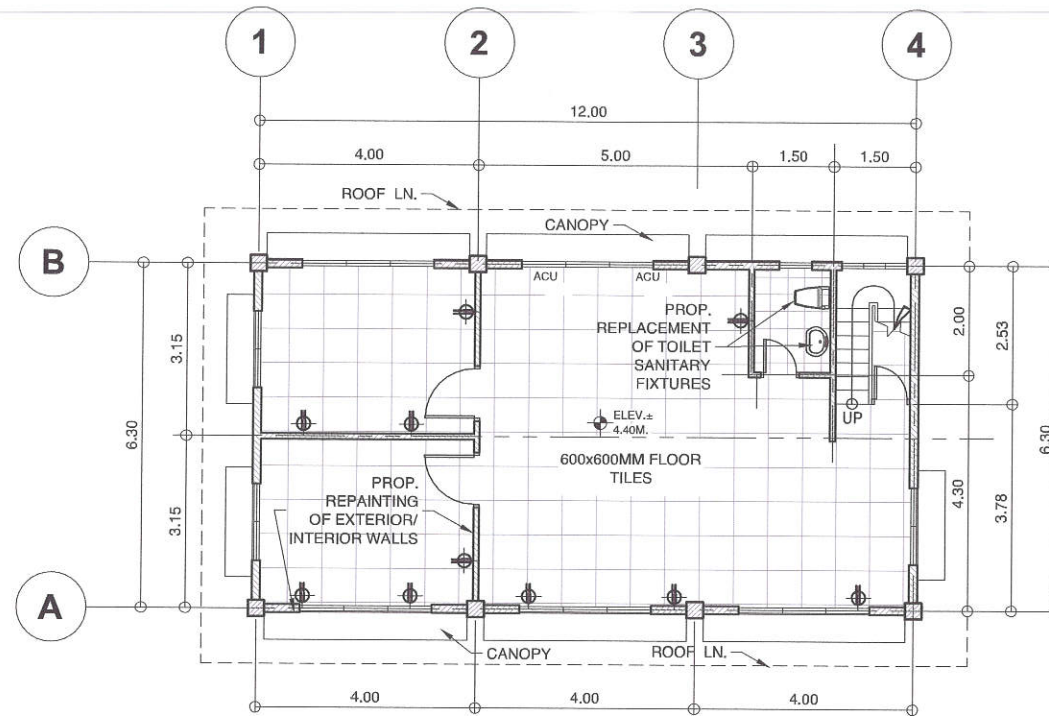


1
1 **SECOND FLOOR PLAN**
SCALE 1:100M.



Republika ng Pilipinas
Lungsod ng Quezon
CITY ENGINEERING DEPARTMENT

PROJECT TITLE : PROPOSED REHABILITATION OF MULTI-PURPOSE HALL & PARKING SPACE @ CAMPUPOT STREET	DRAWN BY : YEN DATE : 11-9-2020 CHECKED BY : REVISION NO.:	SUBMITTED BY: ENGR. LEO S. DEL ROSARIO HEAD, PLANNING & PROGRAMMING DIVISION	RECOMMENDING APPROVAL : ENGR. ISACANI R. VERZOSA, JR. OIC, CITY ENGINEERING DEPARTMENT	APPROVED BY : HON. MA. JOSEFINA G. BELMONTE CITY MAYOR, QUEZON CITY	SHEET CONTENT SECOND FLOOR PLAN	SHEET NO. <div style="border: 2px solid black; border-radius: 50%; width: 40px; height: 40px; display: flex; align-items: center; justify-content: center; margin: 0 auto;"> A-3b 6 </div>
LOCATION: BARANGAY ROXAS, DISTRICT 4, Q.C.						

20-00131

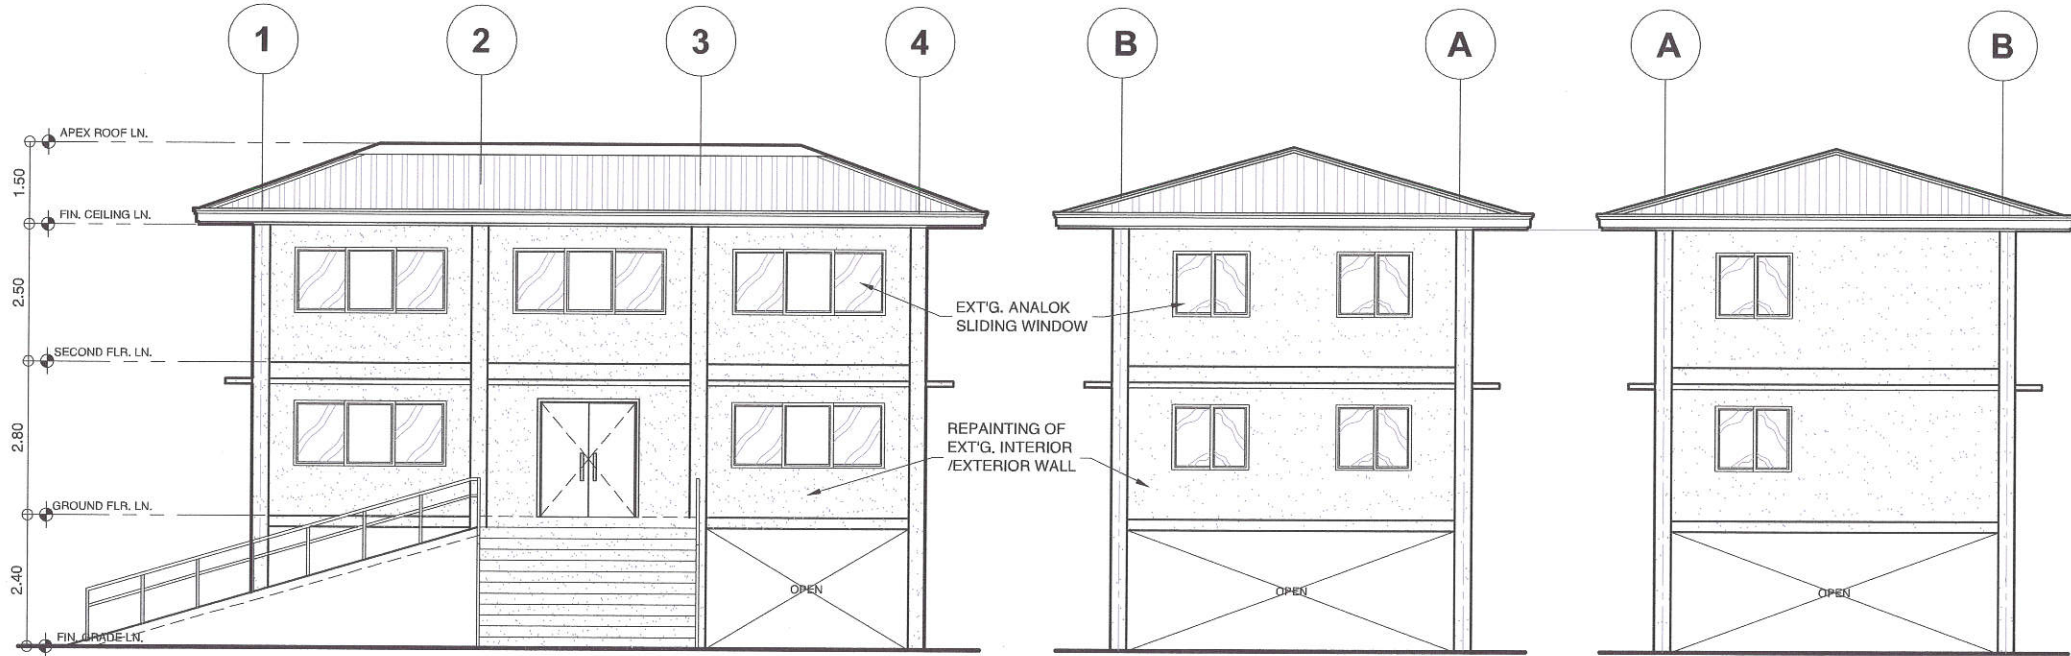

1 FRONT ELEVATION
SCALE 1:100M.

2 LEFT SIDE ELEV.
SCALE 1:100M.


3 RIGHT SIDE ELEV.
SCALE 1:100M.



Republika ng Pilipinas
Lungsod ng Quezon
CITY ENGINEERING DEPARTMENT


PROJECT TITLE : PROPOSED REHABILITATION OF MULTI-PURPOSE HALL & PARKING SPACE @ CAMPUPOT STREET	DRAWN BY : YEN	SUBMITTED BY :	RECOMMENDING APPROVAL :	APPROVED BY :	SHEET CONTENT	SHEET NO.
	DATE : 11-9-2020	 ENGR. LEO S. DEL ROSARIO HEAD, PLANNING & PROGRAMMING DIVISION	 ENGR. ISAGANI R. VERZOSA, JR. OIC, CITY ENGINEERING DEPARTMENT	 HON. MA. JOSEFINA G. BELMONTE CITY MAYOR, QUEZON CITY	FRONT ELEVATION LEFT SIDE ELEV. RIGHT SIDE ELEVATION	
	CHECKED BY :					

20-00131

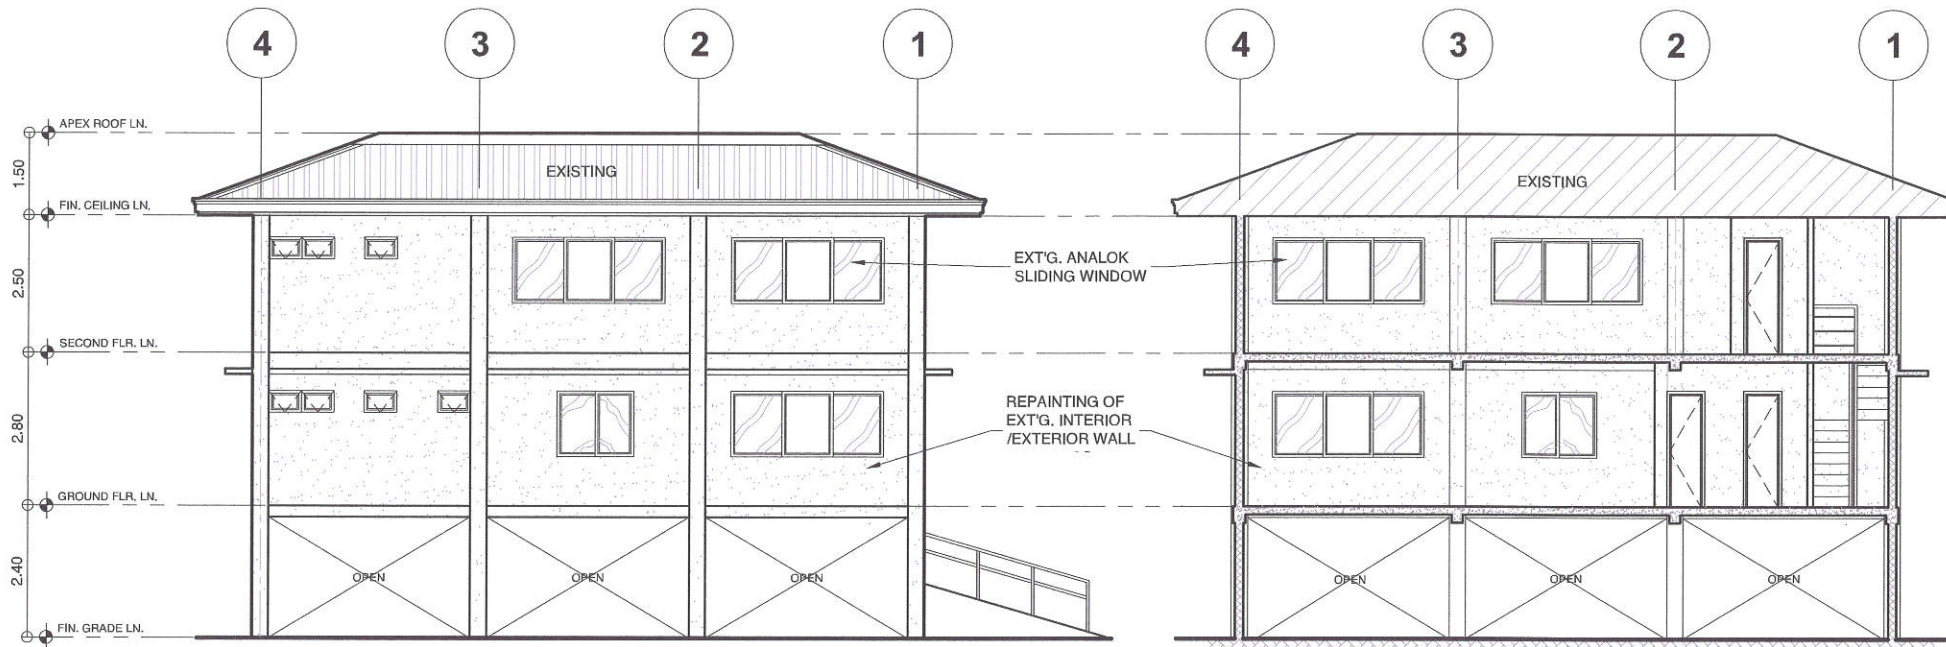





1 REAR ELEVATION
SCALE 1:100M.

2 LONGITUDINAL SECTION
SCALE 1:100M.

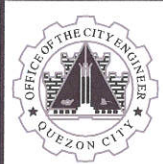

Republika ng Pilipinas
Lungsod ng Quezon
CITY ENGINEERING DEPARTMENT

PROJECT TITLE : PROPOSED REHABILITATION OF MULTI-PURPOSE HALL & PARKING SPACE @ CAMPUPOT STREET	DRAWN BY : YEN	SUBMITTED BY : 	RECOMMENDING APPROVAL : 	APPROVED BY : 	SHEET CONTENT REAR ELEVATION LONGITUDINAL SECTION	SHEET NO. A-5 6
	DATE : 11-9-2020	ENGR. LEO S. DEL ROSARIO HEAD, PLANNING & PROGRAMMING DIVISION	ENGR. ISAGANI R. VERZOSA, JR. OIC, CITY ENGINEERING DEPARTMENT	HON. MA. JOSEFINA G. BELMONTE CITY MAYOR, QUEZON CITY		
	CHECKED BY :	REVISION NO.:				
LOCATION: BARANGAY ROXAS, DISTRICT 4, Q.C.						

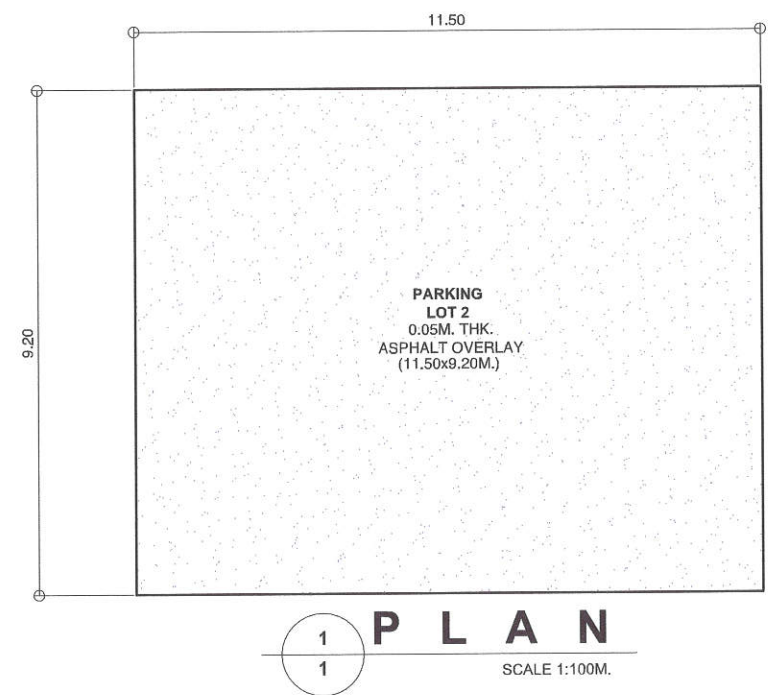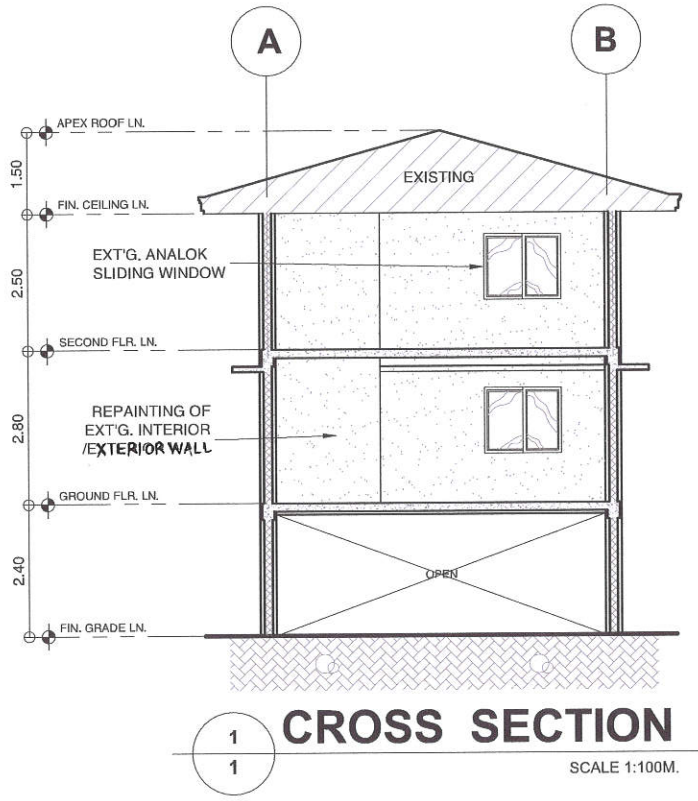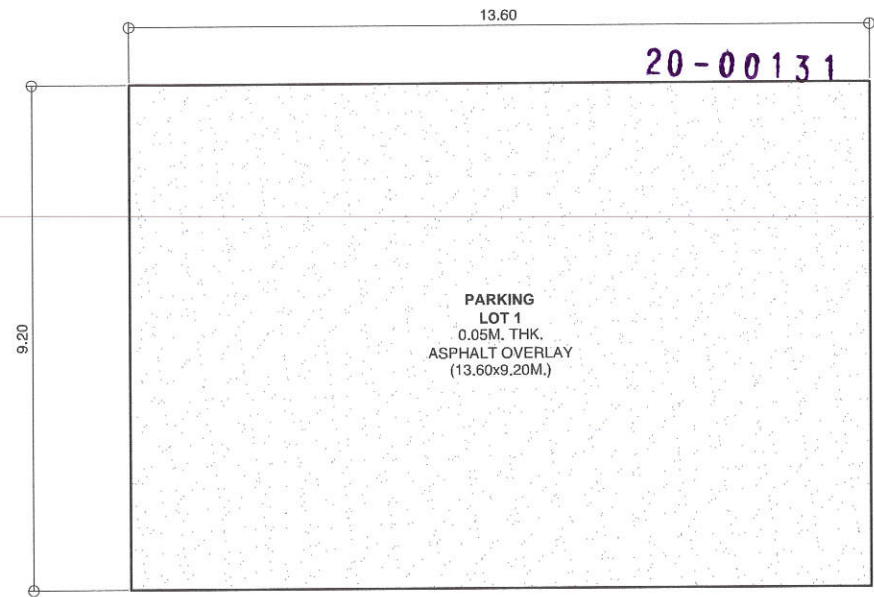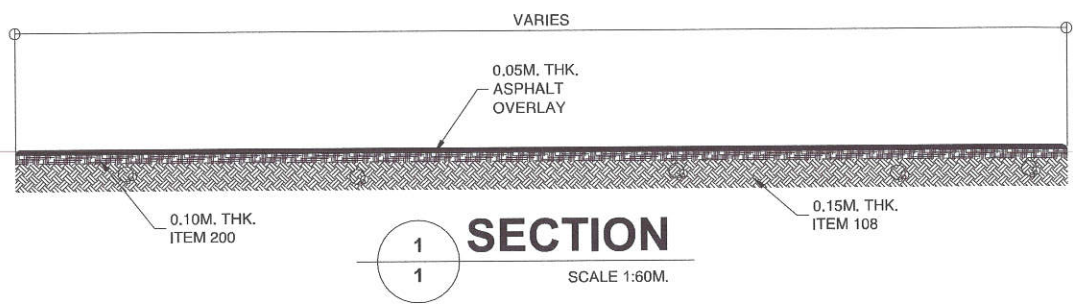

Republika ng Pilipinas
Lungsod ng Quezon
CITY ENGINEERING DEPARTMENT

PROJECT TITLE :	DRAWN BY : YEN	SUBMITTED BY :	RECOMMENDING APPROVAL :	APPROVED BY :	SHEET CONTENT	SHEET NO.
PROPOSED REHABILITATION OF MULTI-PURPOSE HALL & PARKING SPACE @ CAMPUPOT STREET	DATE : 11-9-2020	 ENGR. LEO S. DEL ROSARIO HEAD, PLANNING & PROGRAMMING DIVISION	 ENGR. ISAGANI R. VERZOSA, JR. OIC, CITY ENGINEERING DEPARTMENT	 HON. MA. JOSEFINA G. BELMONTE CITY MAYOR, QUEZON CITY	ROADWAY PLAN ROADWAY SECT. CROSS SECTION	A-6 6
	CHECKED BY :					