
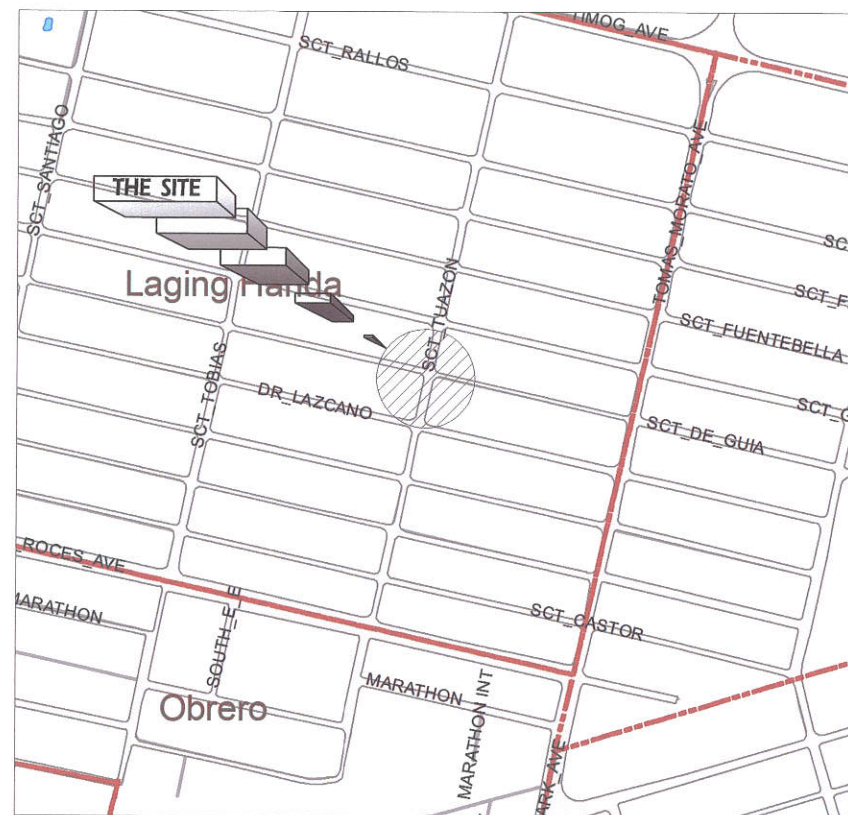


20-00132

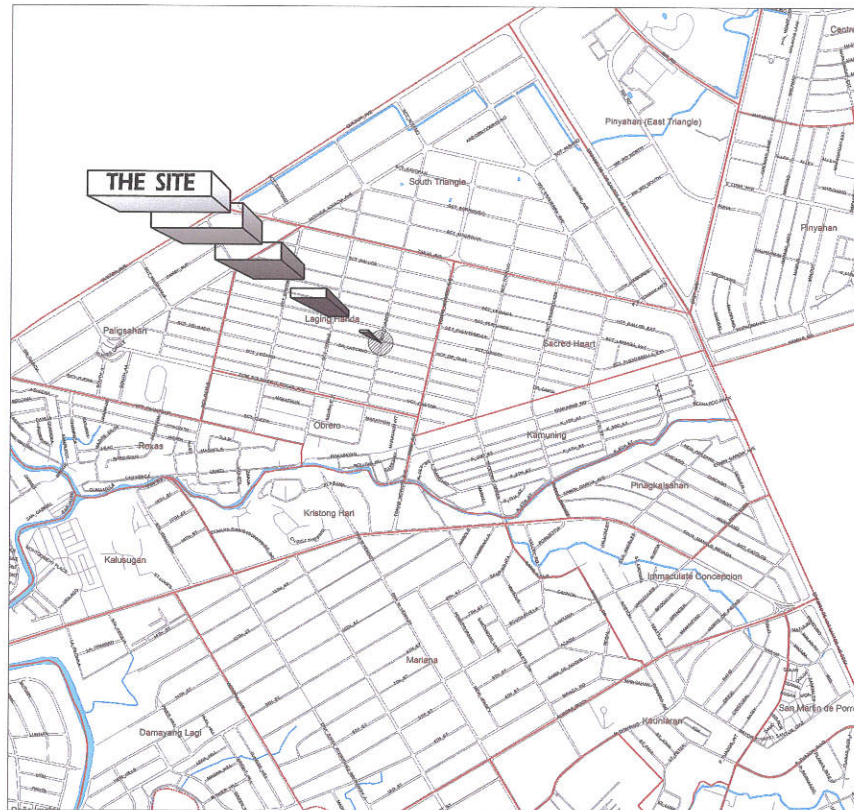

1 VICINITY MAP

SCALE: NTS

2 LOCATION MAP

SCALE: NTS



Republika ng Pilipinas
Lungsod ng Quezon
CITY ENGINEERING DEPARTMENT

PROJECT TITLE:

**PROPOSED CONSTRUCTION OF CANOPY
AT 3RD FLOOR MULTI PURPOSE HALL AT
SCOUT TUAZON CORNER SCOUT GANDIA**

LOCATION: BARANGAY LAGING HANDA, DISTRICT 4, QUEZON CITY

DRAWN BY:

DATE:

CHECKED BY: *[Signature]*

REVISION NO.:

SUBMITTED BY:

ENGR. LEO S. DEL ROSARIO
HEAD, PLANNING & PROGRAMMING DIVISION

RECOMMENDING APPROVAL:

ENGR. ISAMANI R. VERZOSA, JR.
CITY ENGINEERING DEPARTMENT

APPROVED BY:


HON. MA. JOSEFINA G. BELMONTE
CITY MAYOR, QUEZON CITY

SHEET CONTENT

AS SHOWN

SHEET NO.

AR
01

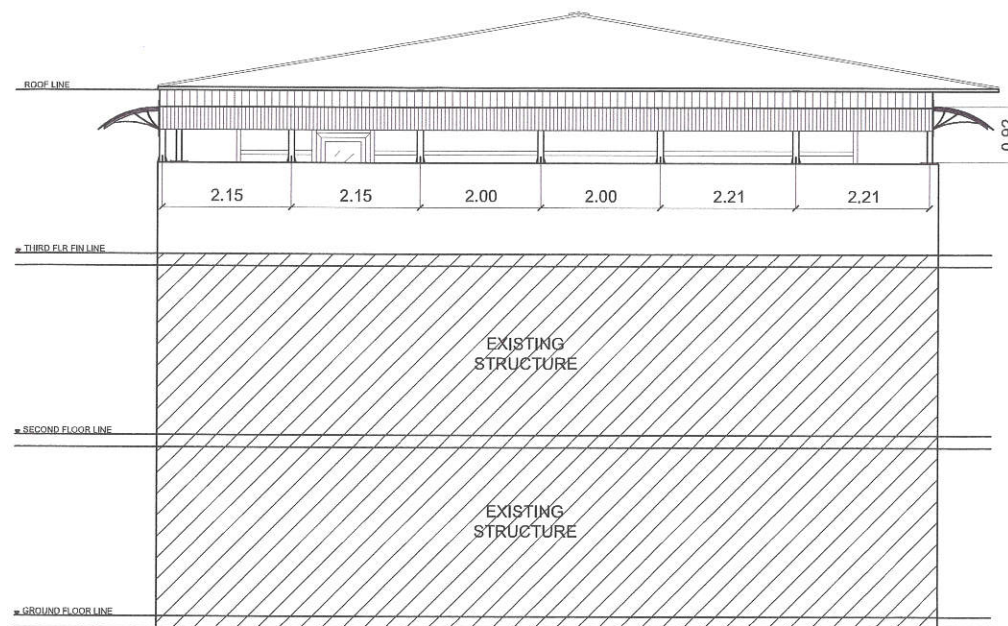[illegible]

SCALE: 1:150 MTS

SCALE: 1:100 MTS



PROJECT TITLE:	PROPOSED CONSTRUCTION OF CANOPY AT 3RD FLOOR MULTIPURPOSE HALL AT SCOUT TUAZON CORNER SCOUT GANDIA LOCATION: BARANGAY LAGING HANDA DISTRICT 4, QUEZON CITY
----------------	---

DRAWN BY:	JPG
DATE:	July 6, 2020
CHECKED BY:	

SUBMITTED BY:

ENGR. LEO S. DEL ROSARIO
HEAD, PLANNING & PROGRAMMING DIVISION

RECOMMENDING APPROVAL:



ENGR. ISAGANI R. VERZOSA, JR.
CIVIL ENGINEERING DEPARTMENT

APPROVED BY:

HON. MA. JOSEFINA G. BELMONTE
CITY MAYOR - QUEZON CITY



SHEET CONTENTS:

THIRD FLOOR PLAN
SCHEDULE OF DOORS
AND WINDOW

SHEET NO.

AR-02

20-00132

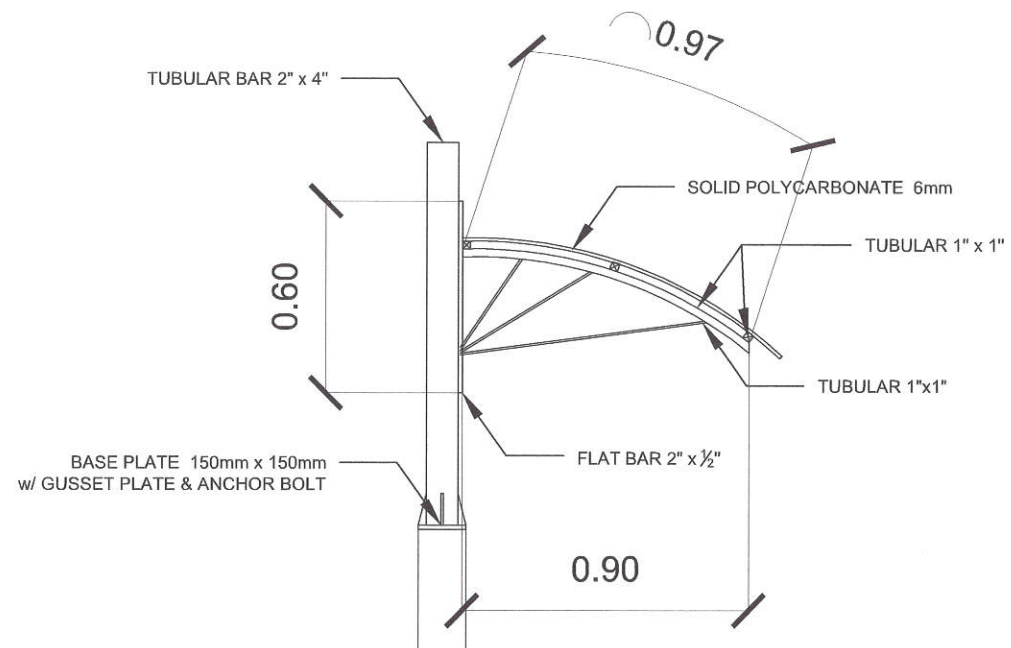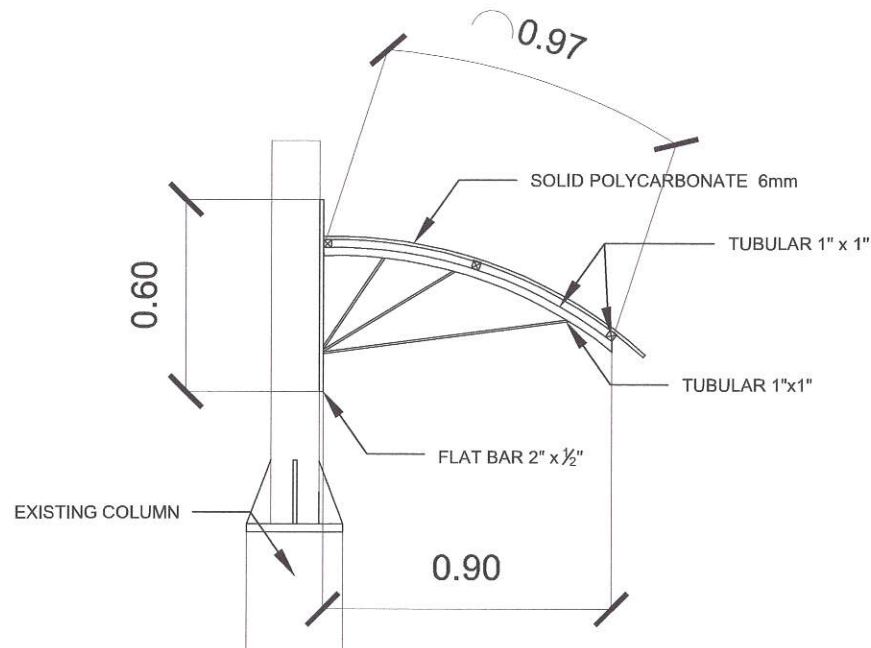

1 CANOPY TRUSS DETAIL

SCALE: 1:100 MTS



Republika ng Pilipinas
Lungsod ng Quezon
CITY ENGINEERING DEPARTMENT

PROJECT TITLE:
**PROPOSED CONSTRUCTION OF CANOPY
AT 3RD FLOOR MULTIPURPOSE HALL AT
SCOUT TUAZON CORNER SCOUT GANDIA**
LOCATION: BARANGAY LAGING HANDA DISTRICT 4, QUEZON CITY

DESIGNED BY: JRG
DATE: JULY 4, 2020
CHECKED BY: [Signature]
REVISION NO.:

SUBMITTED BY: [Signature]
ENGR. LEO S. DEL ROSARIO
HEAD, PLANNING & PROGRAMMING DIVISION

RECOMMENDING APPROVAL: [Signature]
ENGR. ISAGANI R. VERZOSA, JR.
DEPUTY CHIEF, ENGINEERING DEPARTMENT

APPROVED BY: [Signature]
HON. MA. JOSEFINA G. BELMONTE
CITY MAYOR, QUEZON CITY

SHEET CONTENTS:
AS SHOWN

SHEET NO.
ST-01