


20-00133

THE SITE



2 VICINITY MAP

THE SITE

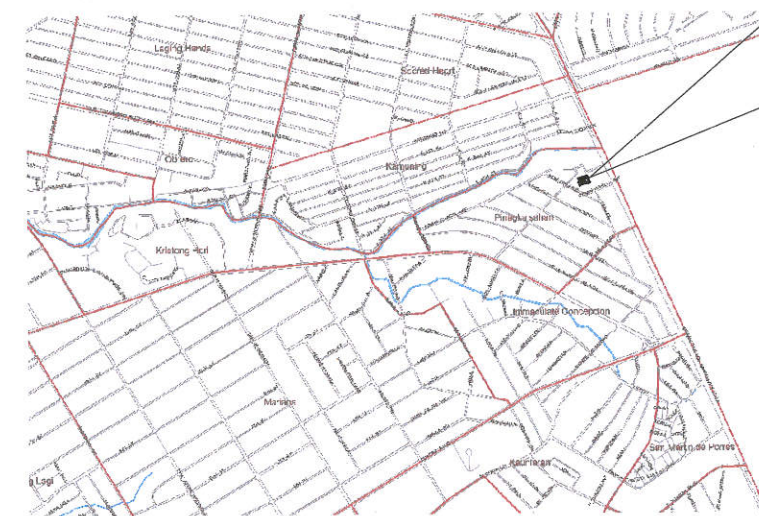

1 SITE DEVELOPMENT PLAN

NTS.

3 LOCATION MAP

NTS.



Republika ng Pilipinas
Lungsod ng Quezon
CITY ENGINEERING DEPARTMENT

PROJECT TITLE :
**PROPOSED REHABILITATION OF
FIRE EXIT AT RAMON MAGSAYSAY
HIGH SCHOOL**
BARANGAY PALIGSAHAN, DISTRICT 4, QUEZON CITY

DRAWN BY : mmm/brgz
DATE : OCT. 07, 2020
CHECKED BY : *[Signature]*
REVISION NO.:

SUBMITTED BY:
[Signature]
ENGR. LEO S. DEL ROSARIO
HEAD , PLANNING & PROGRAMMING DIVISION



RECOMMENDING APPROVAL :
[Signature]
ENGR. SAGANI R. VERZOSA, JR.
CITY ENGINEERING DEPARTMENT

APPROVED BY :
[Signature]
HON. MA. JOSEFINA G. BELMONTE
CITY MAYOR , QUEZON CITY

SHEET CONTENT
SITE DEVT. PLAN
VICINITY MAP
LOCATION MAP

SHEET NO.
AR-01

20-00133

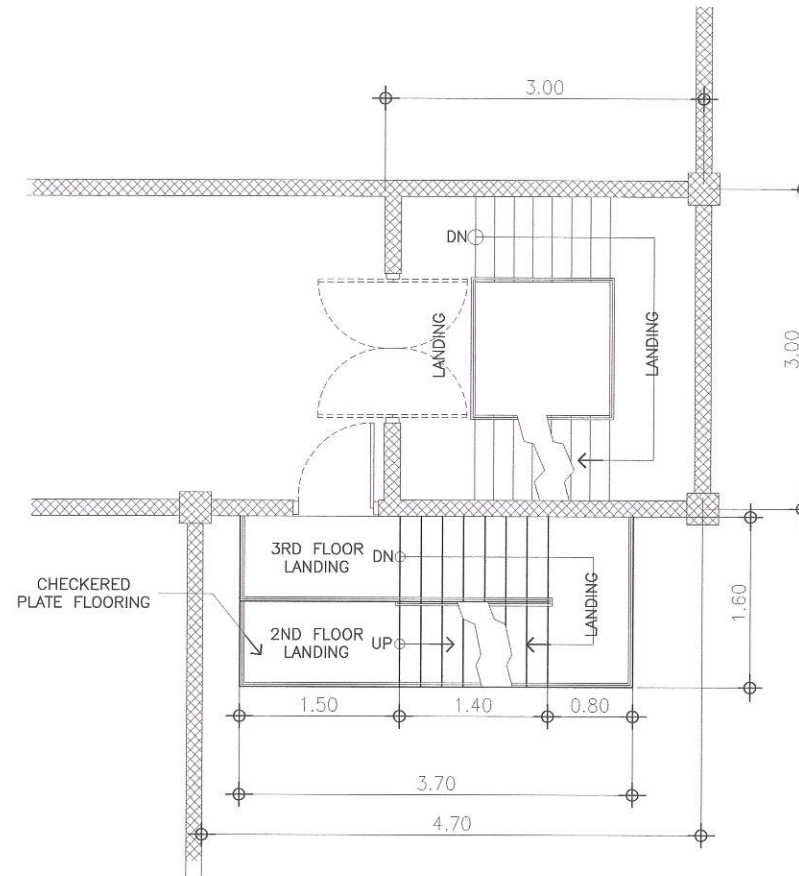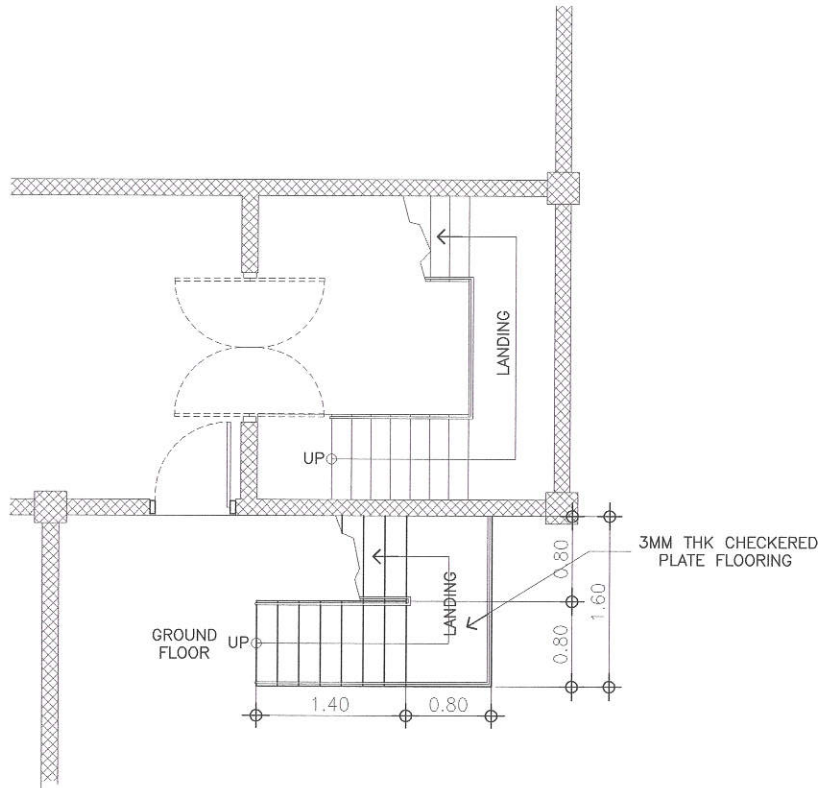

1 GROUND FLOOR FIRE EXIT PLAN "C"

SCALE 1:100m.

2 2ND & 3RD FLOOR FIRE EXIT PLAN "C"

SCALE 1:100m.



Republika ng Pilipinas
Lungsod ng Quezon
CITY ENGINEERING DEPARTMENT

PROJECT TITLE :
**PROPOSED CONSTRUCTION OF STAGE
AT RAMON MAGSAYSAY HIGH SCHOOL**
BARANGAY PALIGSAHAN, DISTRICT 4, QUEZON CITY

DRAWN BY : mm/brgz
DATE : OCT. 07, 2020
CHECKED BY : *[Signature]*
REVISION NO.:

SUBMITTED BY : *[Signature]*
ENGR. LEQ S. DEL ROSARIO
HEAD, PLANNING & PROGRAMMING DIVISION



RECOMMENDING APPROVAL : *[Signature]*
ENGR. ISAGANI R. VERZOSA, JR.
CITY ENGINEERING DEPARTMENT

APPROVED BY : *[Signature]*
HON. MA. JOSEFINA G. BELMONTE
CITY MAYOR, QUEZON CITY

SHEET CONTENT
GROUND FLR. FIRE EXIT
2ND & 3RD FLR. FIRE EXIT

SHEET NO.
AR-02

20-00133

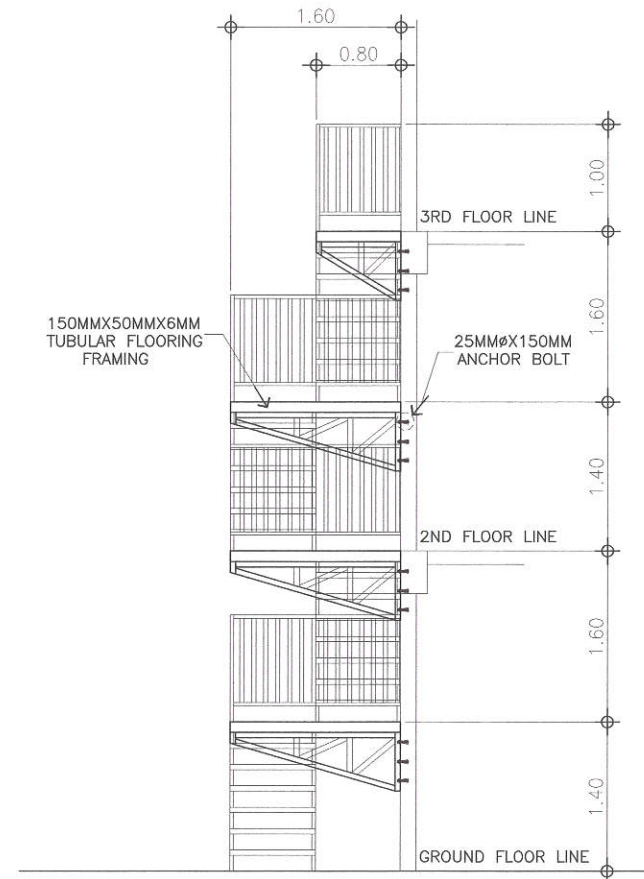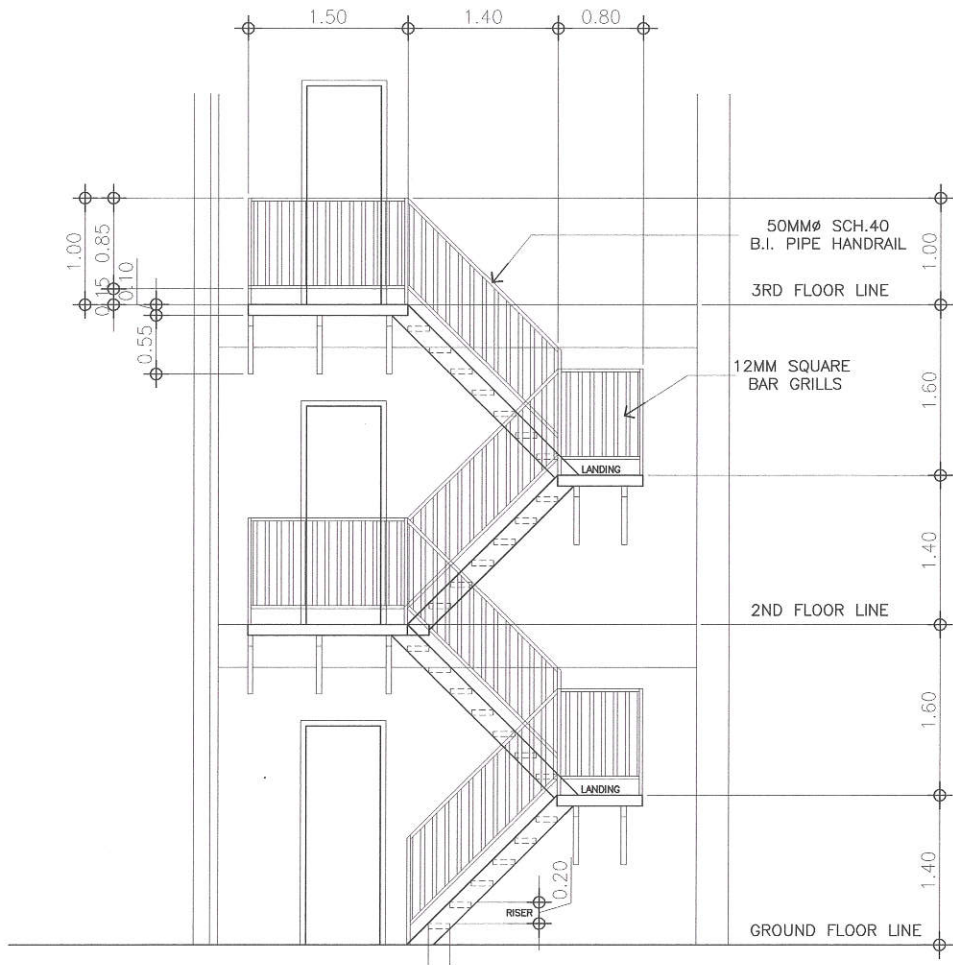

1 FRONT ELEVATION (FIRE EXIT) "C"

SCALE 1:100m.



2 SIDE ELEVATION (FIRE EXIT) "C"

SCALE 1:100m.



Republika ng Pilipinas
Lungsod ng Quezon
CITY ENGINEERING DEPARTMENT

| | | | | | | |
|------------------------------------------------------------------|----------------------|----------------|-------------------------|---------------|-----------------------------------------------|-----------|
| PROJECT TITLE : | DRAWN BY : mmm/brgz | SUBMITTED BY : | RECOMMENDING APPROVAL : | APPROVED BY : | SHEET CONTENT | SHEET NO. |
| PROPOSED CONSTRUCTION OF STAGE AT RAMON MAGSAYSAY HIGH SCHOOL | DATE : OCT. 07, 2020 | | | | FRONT ELEV. FIRE EXIT SIDE ELEV. FIRE EXIT | AR-03 |
| | CHECKED BY : | | | | | |
| BARANGAY PALIGSAHAN, DISTRICT 4, QUEZON CITY | REVISION NO.: | | | | | |

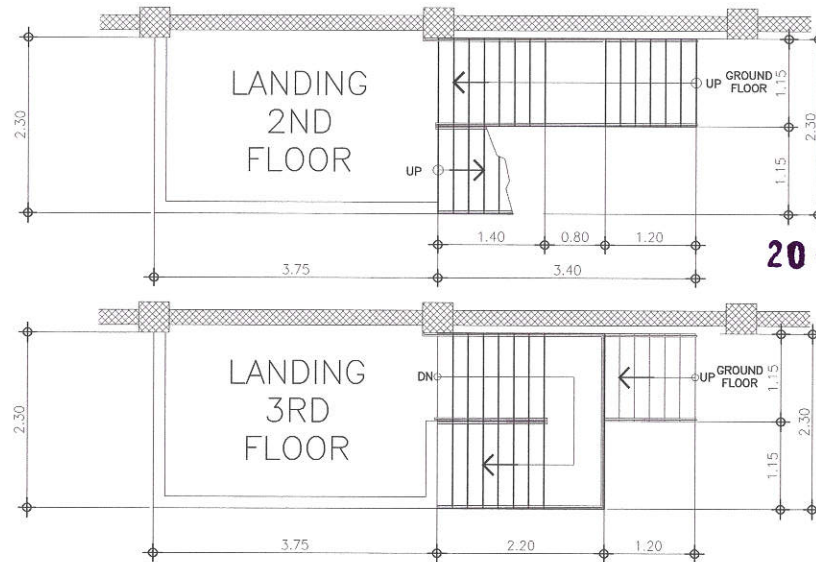
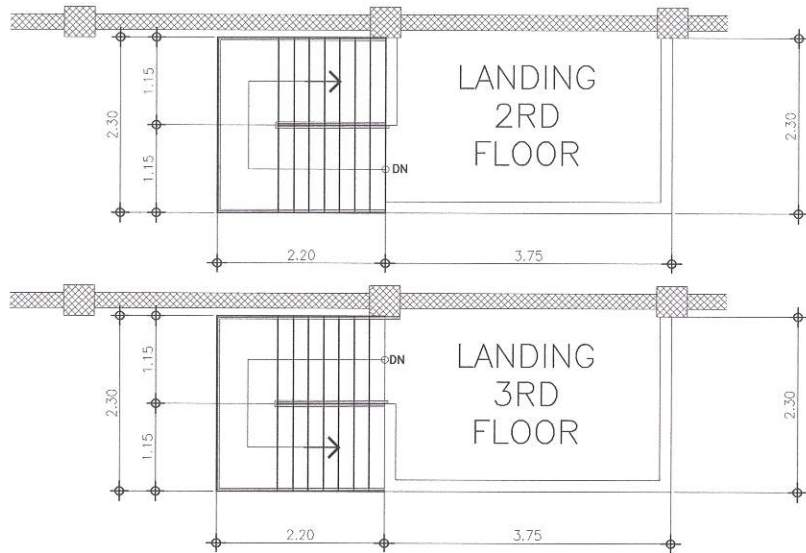


1 FIRE EXIT PLAN "A"

SCALE 1:100m.

3 FIRE EXIT PLAN "B"

SCALE 1:100m.

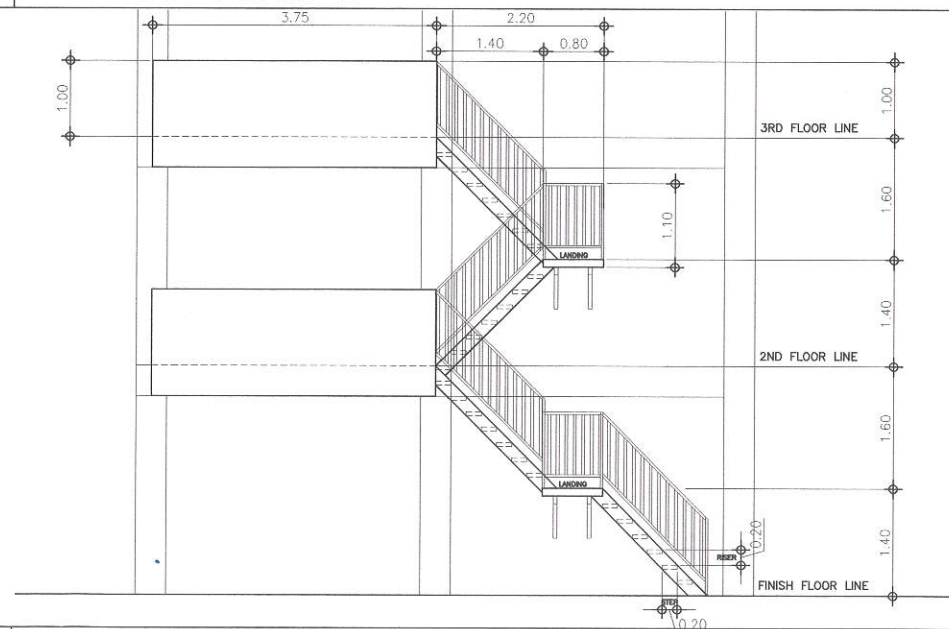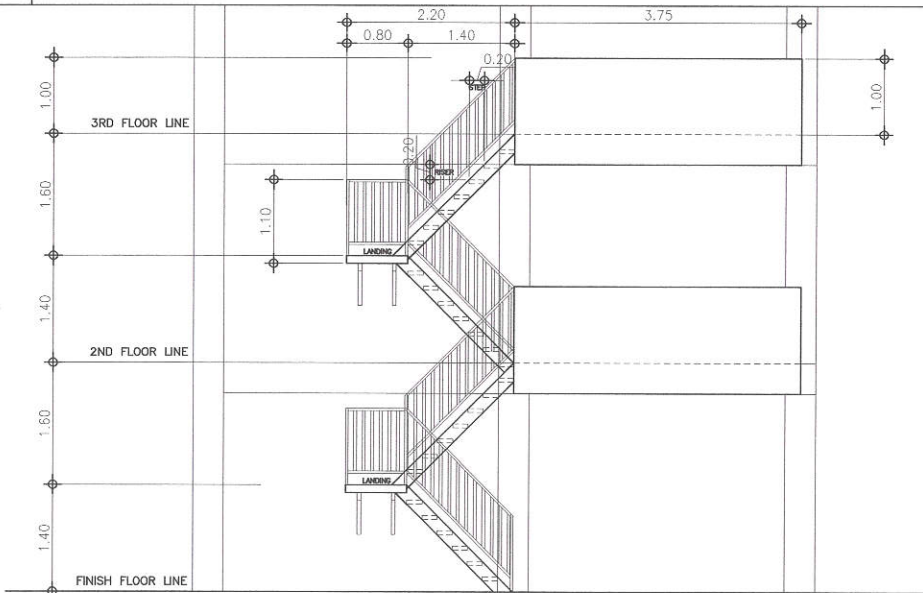

2 FIRE EXIT ELEVATION "A"

SCALE 1:100m.

4 FIRE EXIT ELEVATION "B"

SCALE 1:100m.



Republika ng Pilipinas
Lungsod ng Quezon
CITY ENGINEERING DEPARTMENT

| | | | | | | |
|---------------------------------------------------------------|----------------------|-------------------------------------------------------------------|-------------------------------------------------------------------|----------------------------------------------------------|------------------------------------------|-----------|
| PROJECT TITLE : | DRAWN BY : mnm/brgz | SUBMITTED BY : | RECOMMENDING APPROVAL : | APPROVED BY : | SHEET CONTENT | SHEET NO. |
| PROPOSED CONSTRUCTION OF STAGE AT RAMON MAGSAYSAY HIGH SCHOOL | DATE : OCT. 07, 2020 | ENGR. LEO S. DEL ROSARIO HEAD, PLANNING & PROGRAMMING DIVISION | ENGR. ISAGANI R. VERZOSA, JR. OIC, CITY ENGINEERING DEPARTMENT | HON. MA. JOSEFINA G. BELMONTE CITY MAYOR, QUEZON CITY | FIRE EXIT PLAN "A" FIRE EXIT PLAN "B" | AR-04 |
| | CHECKED BY : | | | | | |
| BARANGAY PALIGSAHAN, DISTRICT 4, QUEZON CITY | | | | | | |

ENGR. LEO S. DEL ROSARIO
HEAD, PLANNING & PROGRAMMING DIVISION

ENGR. ISAGANI R. VERZOSA, JR.
OIC, CITY ENGINEERING DEPARTMENT

HON. MA. JOSEFINA G. BELMONTE
CITY MAYOR, QUEZON CITY

FIRE EXIT PLAN "A"
FIRE EXIT PLAN "B"
AR-04