
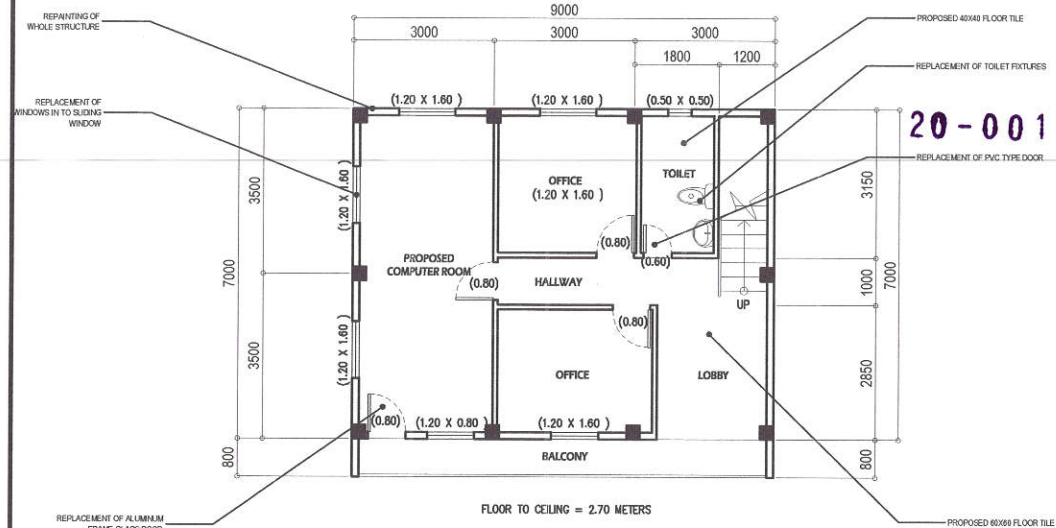



THE SITE

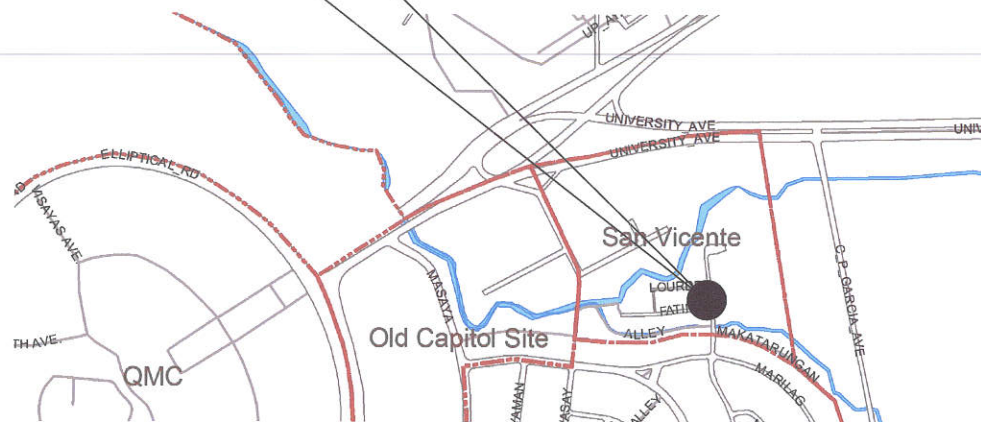

20-00134

1 VICINITY MAP


SCALE: 1:75 MTS.

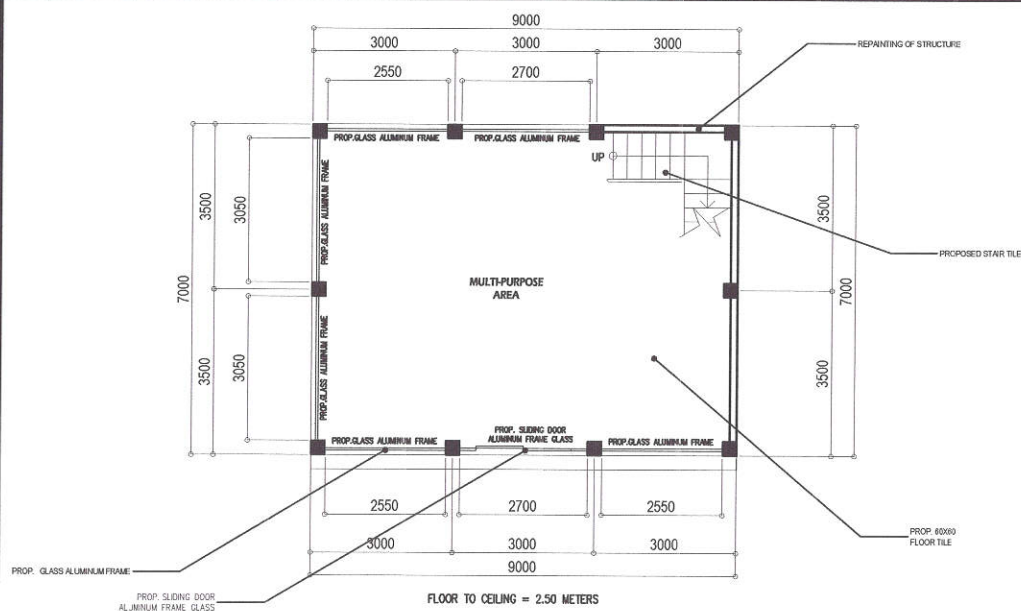

2 GROUND FLOOR PLAN

SCALE: 1:75 MTS.

3 SECOND FLOOR PLAN

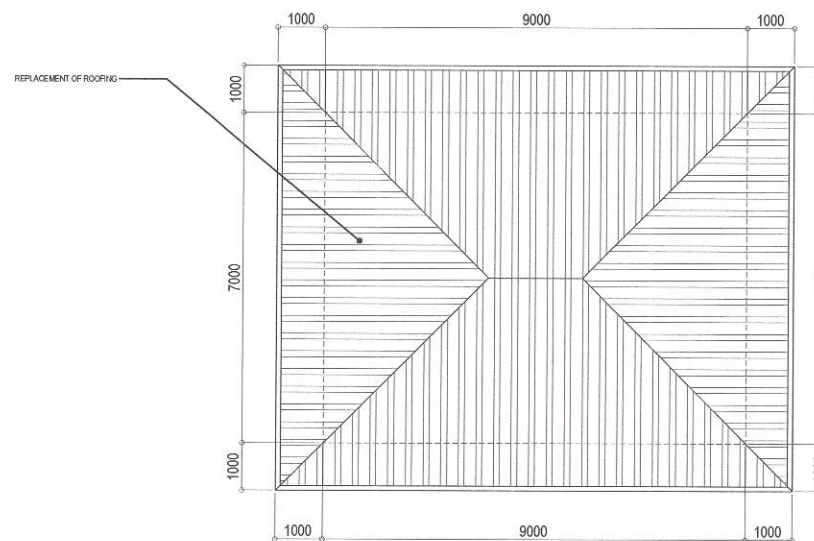

4 ROOF PLAN

SCALE: 1:75 MTS.



Republika ng Pilipinas
Lungsod ng Quezon
CITY ENGINEERING DEPARTMENT

PROJECT TITLE:
**PROPOSED REHABILITATION
OF MULTIPURPOSE SUNTAY
HALL AT MAAYUSIN EXTN.**

LOCATION: BRGY. SAN VICENTE DISTRICT 4, QUEZON CITY

DESIGNED BY:

DRAWN BY: RYN

DATE:

CHECKED BY:

SUBMITTED BY:

ENGR. LEO S. DEL ROSARIO
HEAD PLANNING AND PROGRAMMING DIVISION

RECOMMENDING APPROVAL:

ENGR. ISAGANI R. VERZOSA, JR.
ENGINEERING DEPARTMENT

APPROVED BY:

HON. MA. JOSEFINA G. BELMONTE
QUEZON CITY MAYOR



SHEET CONTENTS:

VICINITY MAP
GROUND FLOOR
SECOND FLOOR
ROOF PLAN

SHEET NO.

AR-01

20-00134

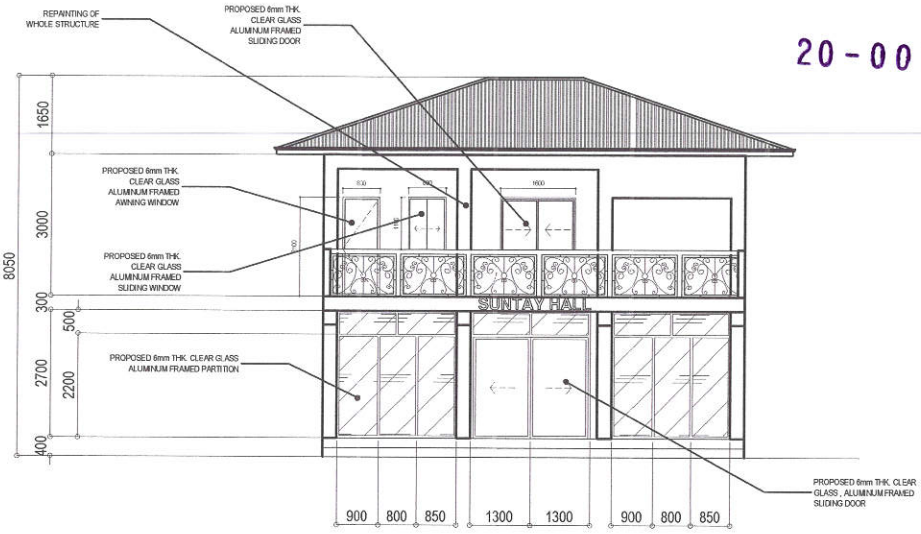
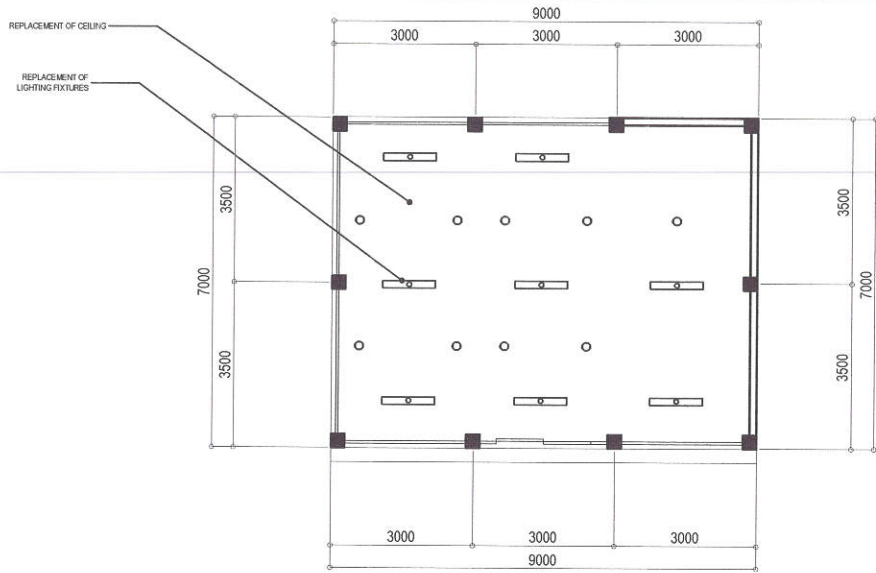


1 GROUND FLOOR REFLECTED CEILING

SCALE: 1:75 MTS.

3 FRONT ELEVATION

SCALE: 1:75 MTS.

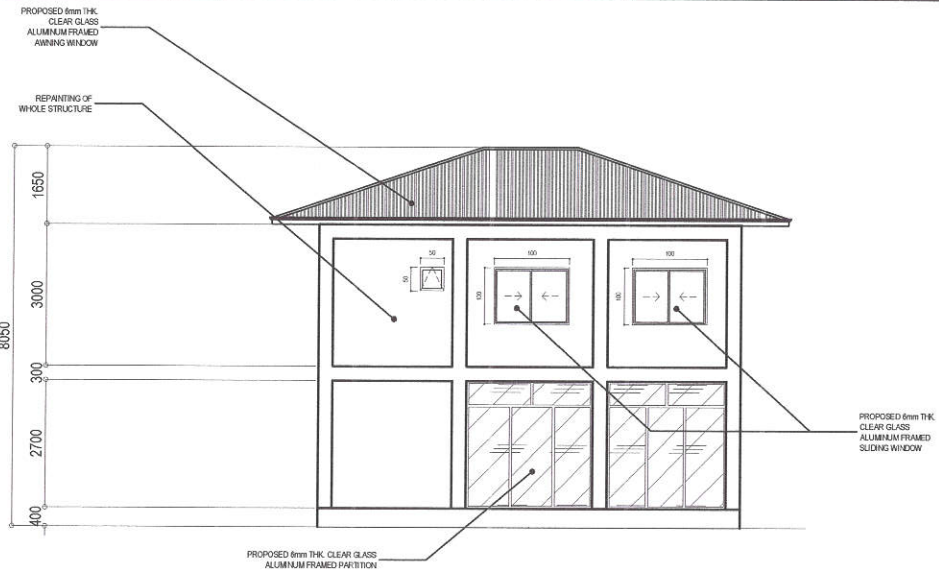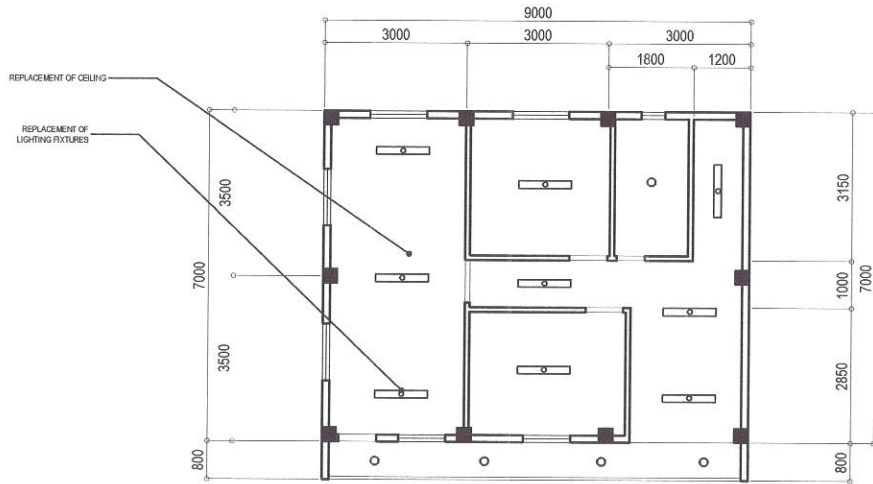

2 SECOND FLOOR REFLECTED CEILING

SCALE: 1:75 MTS.

4 REAR ELEVATION

SCALE: 1:75 MTS.



Republika ng Pilipinas
Lungsod ng Quezon
CITY ENGINEERING DEPARTMENT

PROJECT TITLE:
**PROPOSED REHABILITATION
OF MULTI-PURPOSE SUNTAY
HALL AT MAAYUSIN EXTN.**

LOCATION: BRGY. SAN VICENTE DISTRICT 4, QUEZON CITY

DESIGNED BY:
DRAWN BY: RYM
DATE:
CHECKED BY:

SUBMITTED BY:

ENGR. LEO S. DEL ROSARIO
HEAD PLANNING AND PROGRAMMING DIVISION

RECOMMENDING APPROVAL:

ENGR. JESSE R. VERZOSA, JR.
DIE, ENGINEERING DEPARTMENT

APPROVED BY:

HON. MA. JOSEFINA G. BELMONTE
QUEZON CITY MAYOR

SHEET CONTENTS:


GROUND FLOOR REF. CEILING
SECOND FLOOR REF. CEILING
FRONT & REAR ELEVATION

SHEET NO.

AR-02

**1 LEFT-SIDE ELEVATION**


SCALE: 1 : 75 MTS.

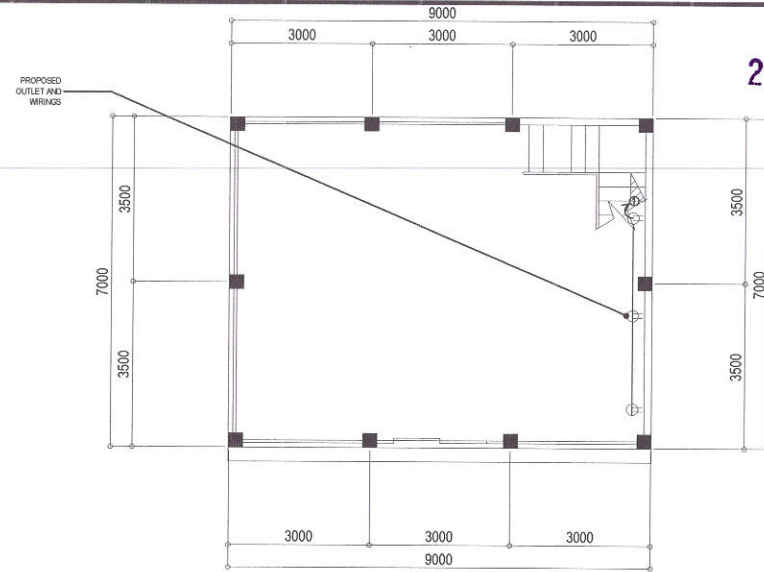


20-00134

3 GF POWER OUTLET

SCALE: 1 : 75 MTS.

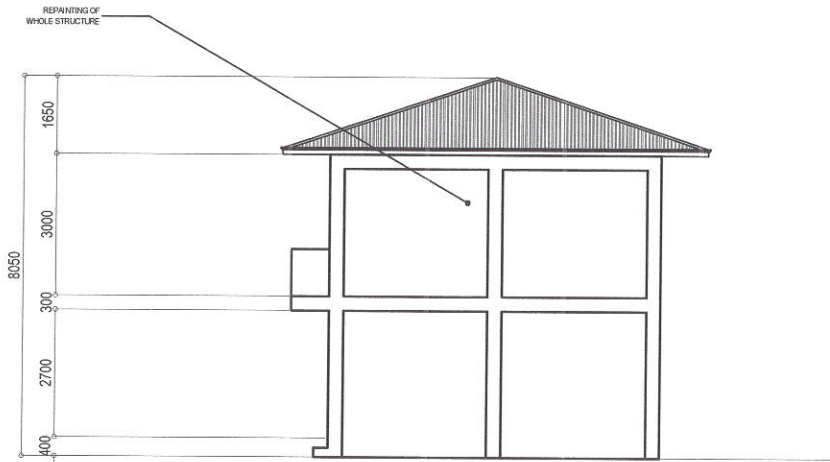**2 RIGHT-SIDE ELEVATION**

SCALE: 1 : 75 MTS.

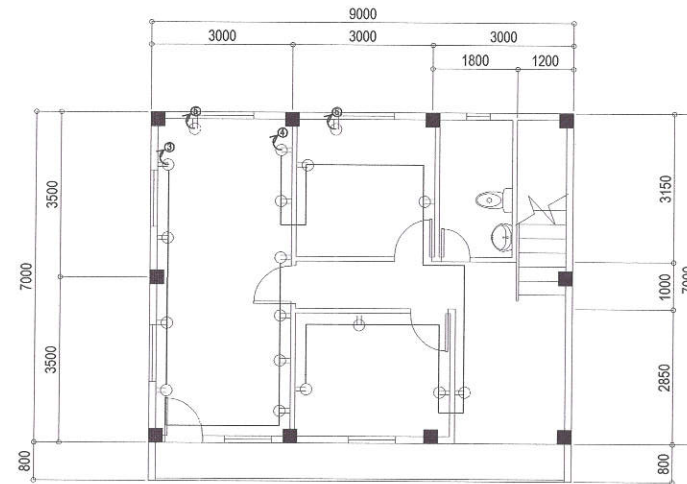**4 SF POWER OUTLET**

SCALE: 1 : 75 MTS.



Republika ng Pilipinas
Lungsod ng Quezon
CITY ENGINEERING DEPARTMENT

PROJECT TITLE:

**PROPOSED REHABILITATION
OF MULTI-PURPOSE SUNTAY
HALL AT MAAYUSIN EXTN.**

LOCATION: BRGY. SAN VICENTE DISTRICT 4, QUEZON CITY

DESIGNED BY:

DRAWN BY: RYON

DATE:

CHECKED BY:

SUBMITTED BY:

ENGR. LEO S. DEL ROSARIO
HEAD, PLANNING AND PROGRAM DEVELOPMENT

RECOMMENDING APPROVAL:

ENGR. ISAGANI R. VERZOSA, JR.
CITY ENGINEERING DEPARTMENT

APPROVED BY:

HON. MA. JOSEFINA G. BELMONTE
QUEZON CITY MAYOR

SHEET CONTENTS:

LEFT AND RIGHT ELEVATION
GROUND FLOOR POWER
AND LIGHTING

SHEET NO.

AR-03