




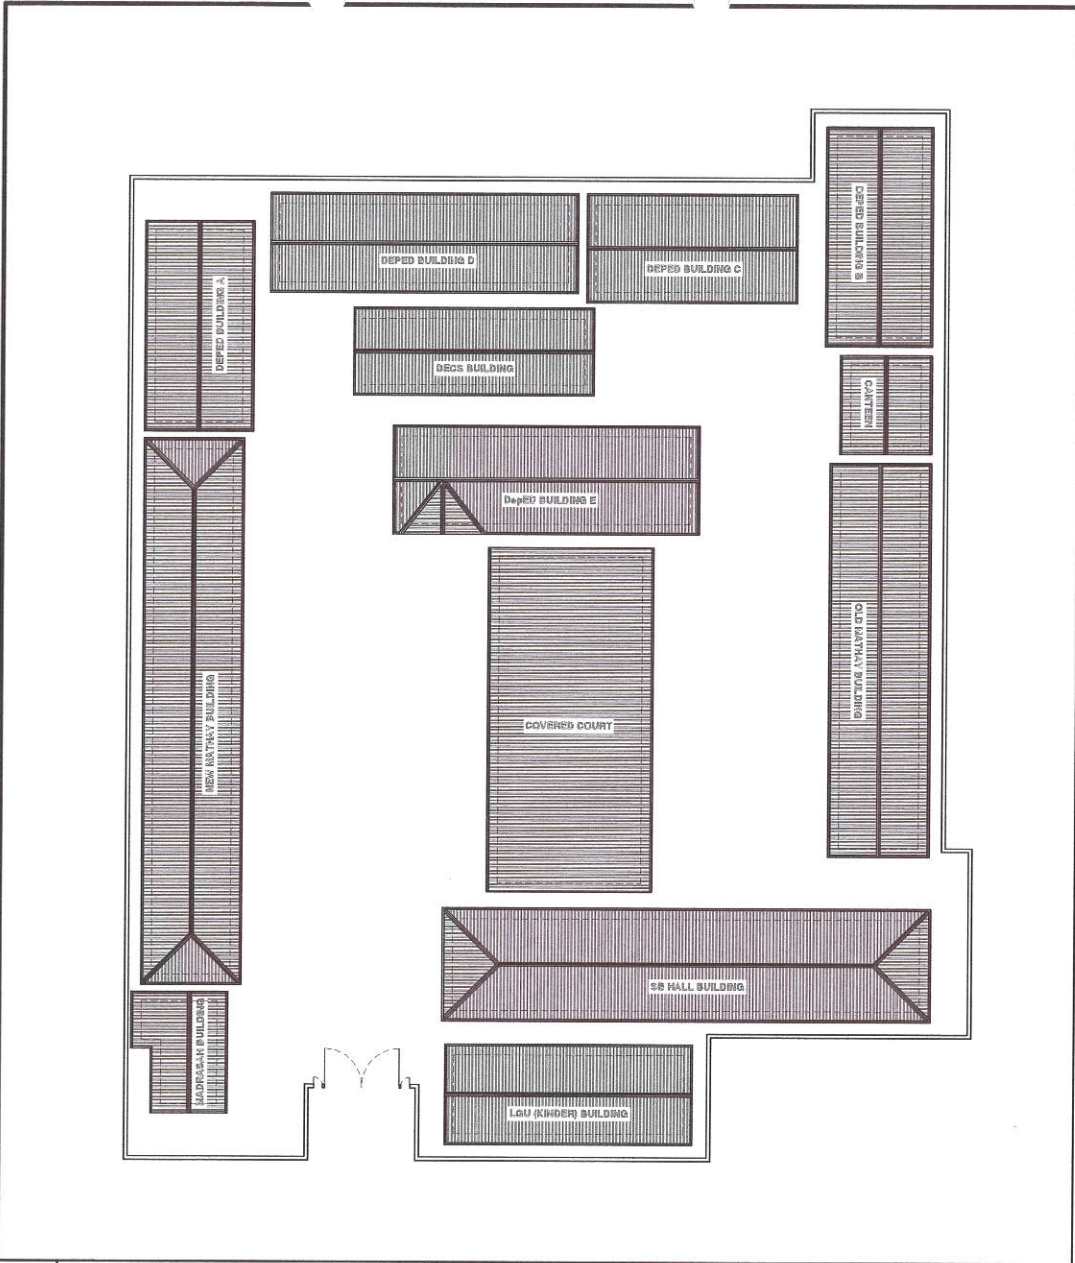


1 SITE DEVELOPMENT PLAN

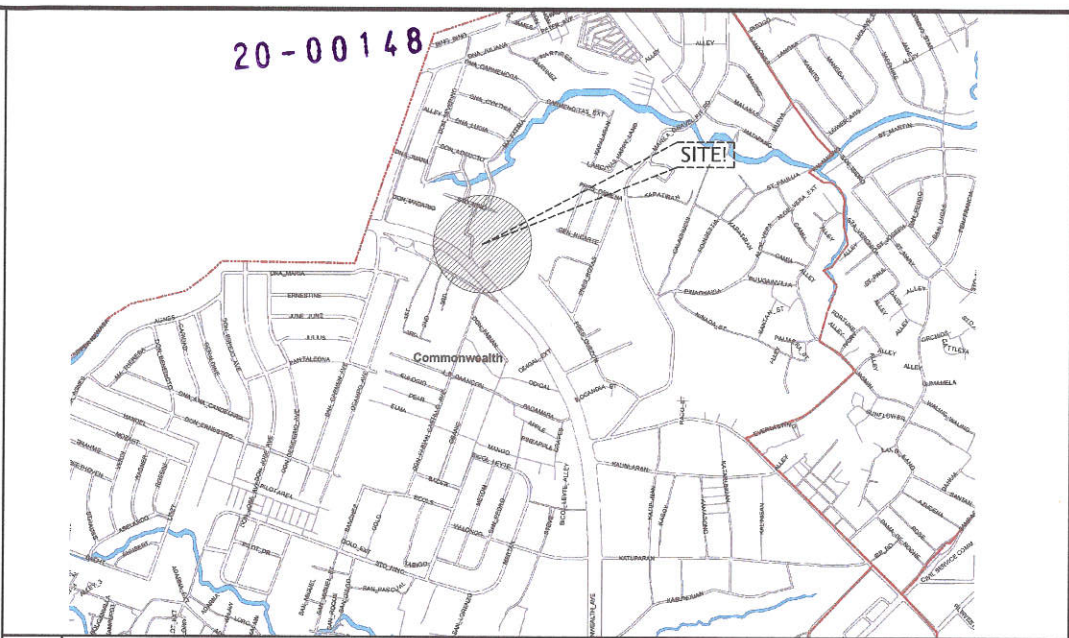


3 VICINITY MAP

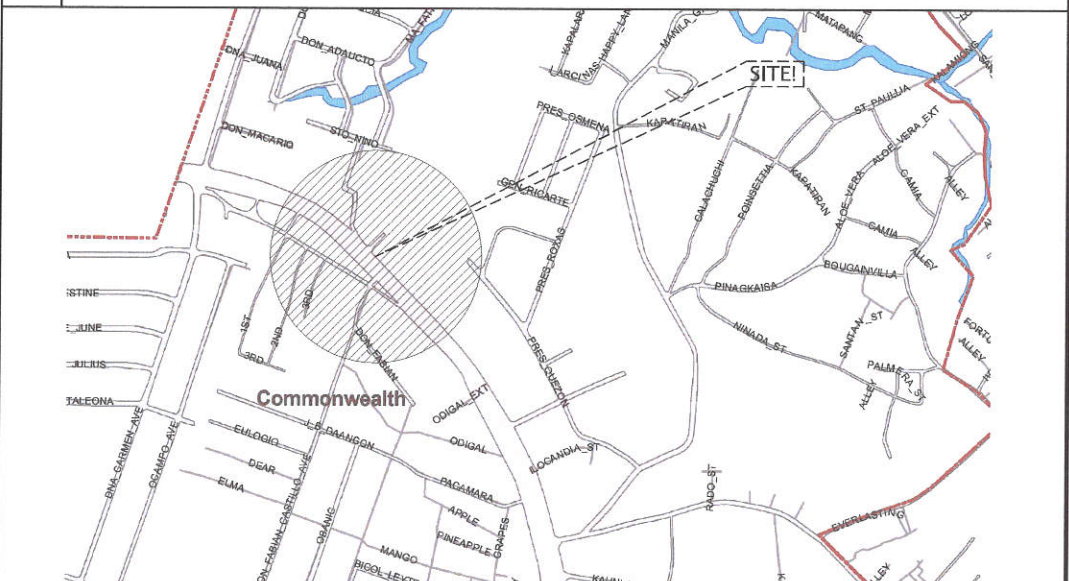

2 LOCATION PLAN

 
	Republika ng Pilipinas Lungsod ng Quezon CITY ENGINEERING DEPARTMENT		PROJECT TITLE : PROPOSED REHABILITATION OF TWELVE (12) BUILDINGS AT COMMONWEALTH ELEMENTARY SCHOOL		DRAWN BY :mm/BRGZ DATE : OCT. 22, 2020 CHECKED BY : REVISION NO.:	SUBMITTED BY :  ENGR. VEO S. DEL ROSARIO HEAD , PLANNING & PROGRAMMING DIVISION	RECOMMENDING APPROVAL :  ENGR. SARANI R. VERZOSA, JR. CIC, CITY ENGINEERING DEPARTMENT	APPROVED BY :  HON. MA. JOSEFINA G. BELMONTE CITY MAYOR , QUEZON CITY	SHEET CONTENT SITE DEV'T. VICINITY MAP LOCATION MAP	SHEET NO. AR-01	
			BARANGAY COMMONWEALTH, DISTRICT 2, QUEZON CITY								

SCOPE OF WORKS:
REPLACEMENT OF ROOFING
REPLACEMENT OF CEILING
REPAINTING OF INTERIOR & EXTERIOR WALLS

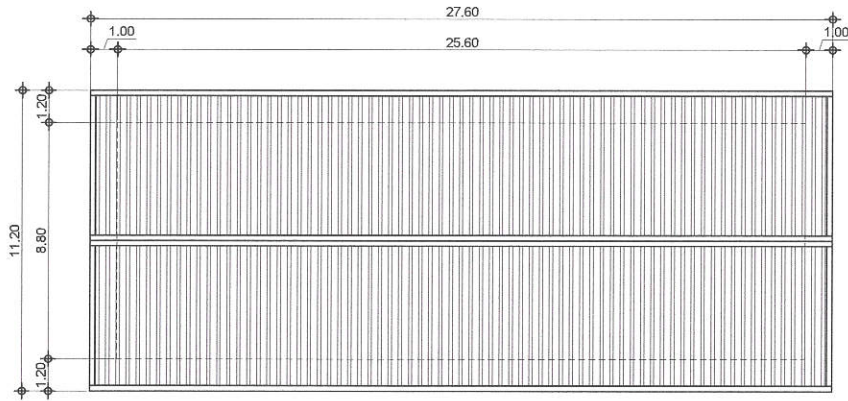



1 FRONT ELEVATION (KINDER BUILDING)

SCALE1:200m.

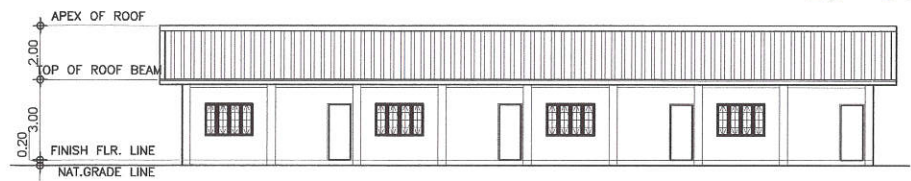

2 REAR ELEVATION (KINDER BUILDING)

SCALE1:200m.

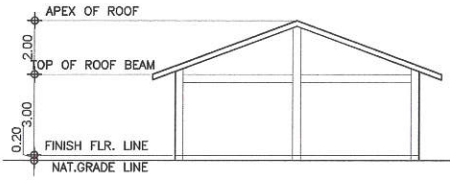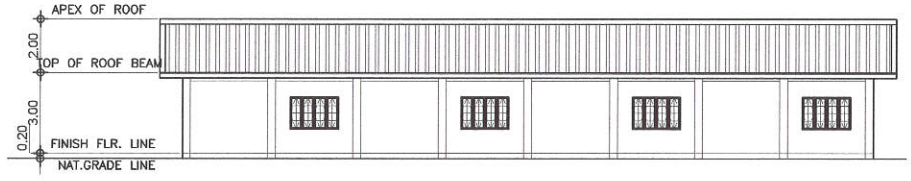


3 TYP. RIGHT&LEFT SIDE ELEV.(KINDER BLDG.)

SCALE1:200m.

2 ROOFING PLAN (KINDER BUILDING)

SCALE1:200m.

SCOPE OF WORKS:
D1- REPLACEMENT OF 2.40m. x 0.90m. PANEL DOOR w/
TRANSOM

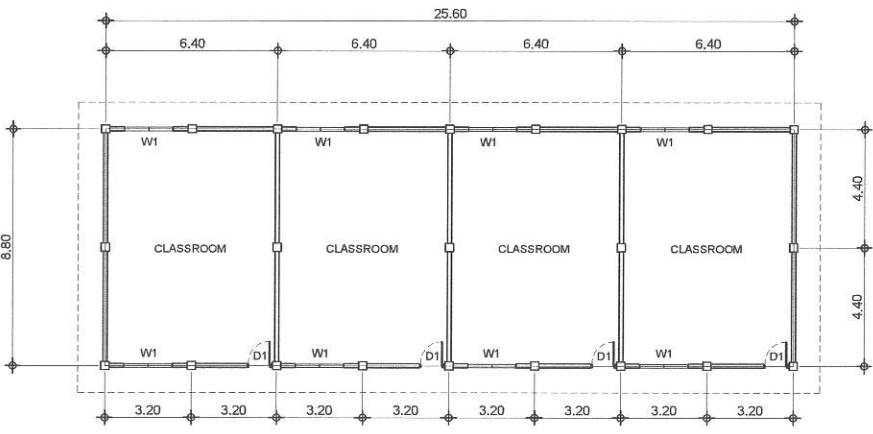

1 GROUND FLOOR PLAN (KINDER BUILDING)

SCALE1:200m.



Republika ng Pilipinas
Lungsod ng Quezon
CITY ENGINEERING DEPARTMENT

PROJECT TITLE :
PROPOSED REHABILITATION OF TWELVE
(12) BUILDINGS AT COMMONWEALTH
ELEMENTARY SCHOOL
BARANGAY COMMONWEALTH, DISTRICT 2, QUEZON CITY

DRAWN BY :mm/BRGZ
DATE : OCT. 22, 2020
CHECKED BY :
REVISION NO.:

SUBMITTED BY :
ENGR. LEO S. DEL ROSARIO
HEAD , PLANNING & PROGRAMMING DIVISION

RECOMMENDING APPROVAL :
ENGR. ISAGANI R. VERZOSA, JR.
OIC, CITY ENGINEERING DEPARTMENT

APPROVED BY :
HON. MA. JOSEFINA G. BELMONTE
CITY MAYOR , QUEZON CITY


SHEET CONTENT
FLOOR PLAN
ROOFING PLAN
ELEVATION

SHEET NO.
AR-02

20-00148

SCOPE OF WORKS:

D1 - REPLACEMENT OF 2.40m. x 0.90m ALUMINUM FRAME DOOR with COMPLETE ACCESSORIES.
D2 - REPLACEMENT OF 2.40m. x 0.90m. PANEL DOOR w/ TRANSOM
D2 - REPLACEMENT OF 1.80m. x 0.90m. CUBICLE DOOR w/ ACCESSORIES
REPLACEMENT OF 30 SETS OF WATER CLOSET w/ COMPLETE ACCESSORIES
REPLACEMENT OF 23 PCS FAUCETS
REPLACEMENT OF TILES AT COMFORT ROOMS

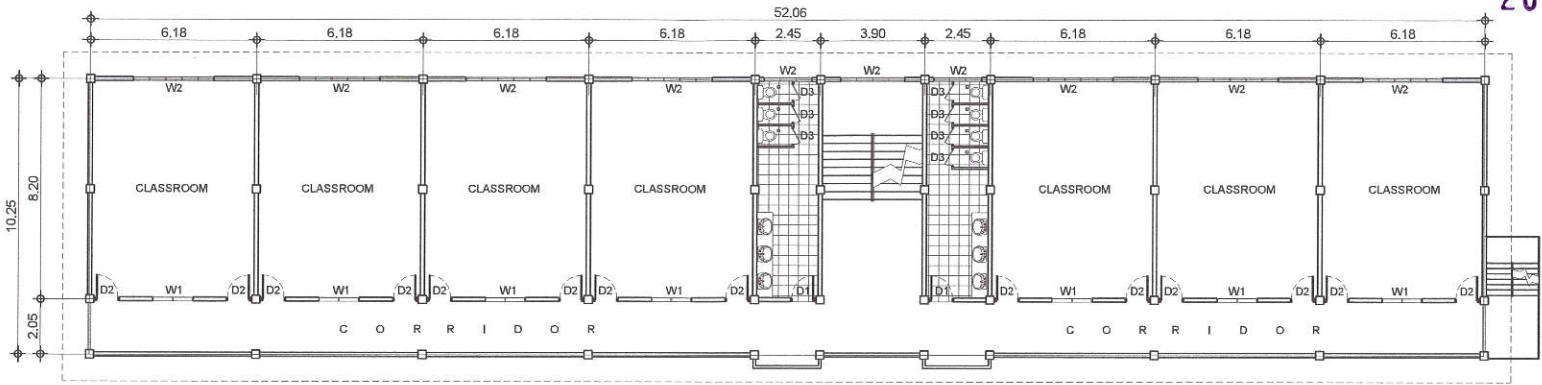


2 TYPICAL SECOND TO FOURTH FLOOR PLAN (SB HALL BUILDING)

SCALE1:200m.

SCOPE OF WORKS:

D1 - REPLACEMENT OF 2.40m. x 0.90m ALUMINUM FRAME DOOR with COMPLETE ACCESSORIES.
D2 - REPLACEMENT OF 2.40m. x 0.90m. PANEL DOOR w/ TRANSOM
D2 - REPLACEMENT OF 1.80m. x 0.90m. CUBICLE DOOR w/ ACCESSORIES
REPLACEMENT OF 30 SETS OF WATER CLOSET w/ COMPLETE ACCESSORIES
REPLACEMENT OF 23 PCS FAUCETS
REPLACEMENT OF TILES AT COMFORT ROOMS

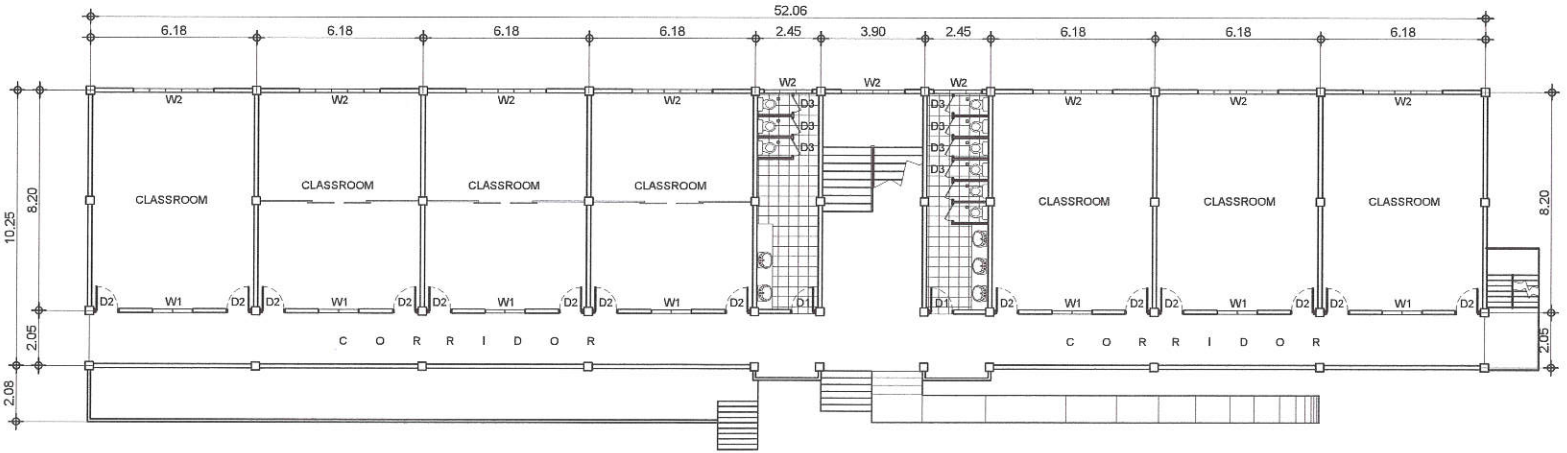

1 TYPICAL GROUND FLOOR PLAN (SB HALL BUILDING)

SCALE1:200m.



Republika ng Pilipinas
Lungsod ng Quezon
CITY ENGINEERING DEPARTMENT

PROJECT TITLE :
PROPOSED REHABILITATION OF TWELVE (12) BUILDINGS AT COMMONWEALTH ELEMENTARY SCHOOL
BARANGAY COMMONWEALTH, DISTRICT 2, QUEZON CITY

DRAWN BY :mm/BRG2
DATE : OCT. 22, 2020
CHECKED BY :
REVISION NO.:

SUBMITTED BY :

ENGR. LEO S. DEL ROSARIO
HEAD , PLANNING & PROGRAMMING DIVISION

RECOMMENDING APPROVAL :

ENGR. ISAGANI R. VERZOSA, JR.
OIC, CITY ENGINEERING DEPARTMENT

APPROVED BY :

HON. MA. JOSEFINA G. BELMONTE
CITY MAYOR , QUEZON CITY


SHEET CONTENT
**FLOOR PLAN
ROOFING PLAN**

SHEET NO.
AR-03




1 FRONT ELEVATION (SB HALL BUILDING)

SCALE:1:200m.

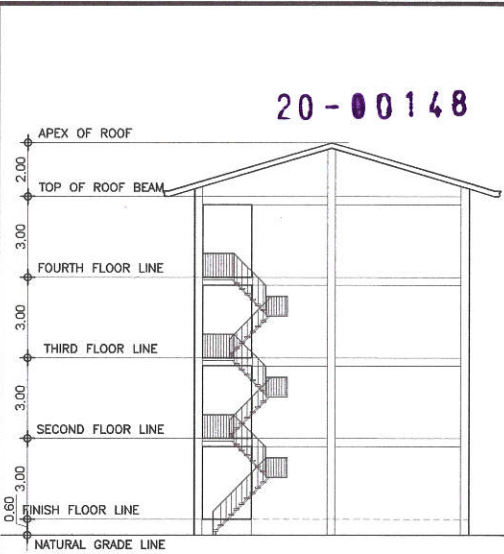


3 RIGHT SIDE ELE. (SB HALL BLDG.)

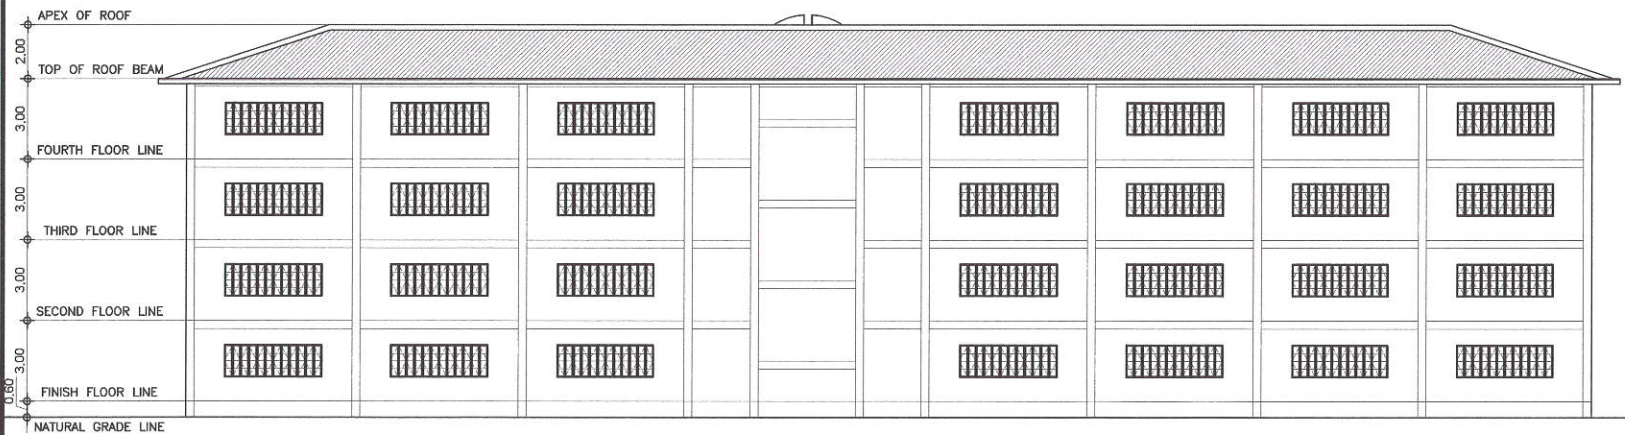


2 REAR ELEVATION (SB HALL BUILDING)

SCALE:1:200m.

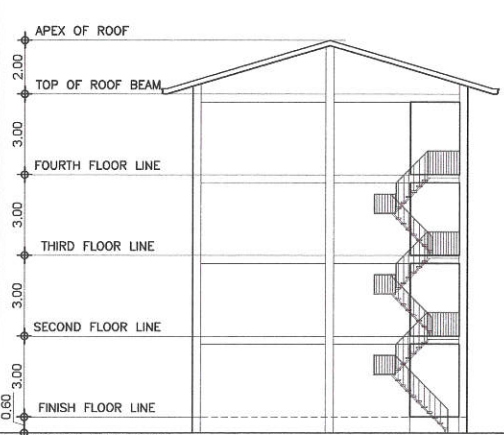


4 LEFT SIDE ELE. (SB HALL BLDG.)

  Republika ng Pilipinas Lungsod ng Quezon CITY ENGINEERING DEPARTMENT	PROJECT TITLE :	DRAWN BY :mm/BRGZ	SUBMITTED BY :	RECOMMENDING APPROVAL :	APPROVED BY :	SHEET CONTENT	SHEET NO.
	PROPOSED REHABILITATION OF TWELVE (12) BUILDINGS AT COMMONWEALTH ELEMENTARY SCHOOL	DATE : OCT. 22, 2020	 ENGR. LEO S. DEL ROSARIO HEAD, PLANNING & PROGRAMMING DIVISION	 ENGR. ISAGANI R. VERZOSA, JR. OIC, CITY ENGINEERING DEPARTMENT	 HON. MA. JOSEFINA G. BELMONTE CITY MAYOR, QUEZON CITY	ELEVATION	AR-04
	BARANGAY COMMONWEALTH, DISTRICT 2, QUEZON CITY	CHECKED BY : 					


20-00148

SCOPE OF WORKS:
REPLACEMENT OF ROOFING
REPLACEMENT OF CEILING
REPAINTING OF INTERIOR & EXTERIOR WALLS

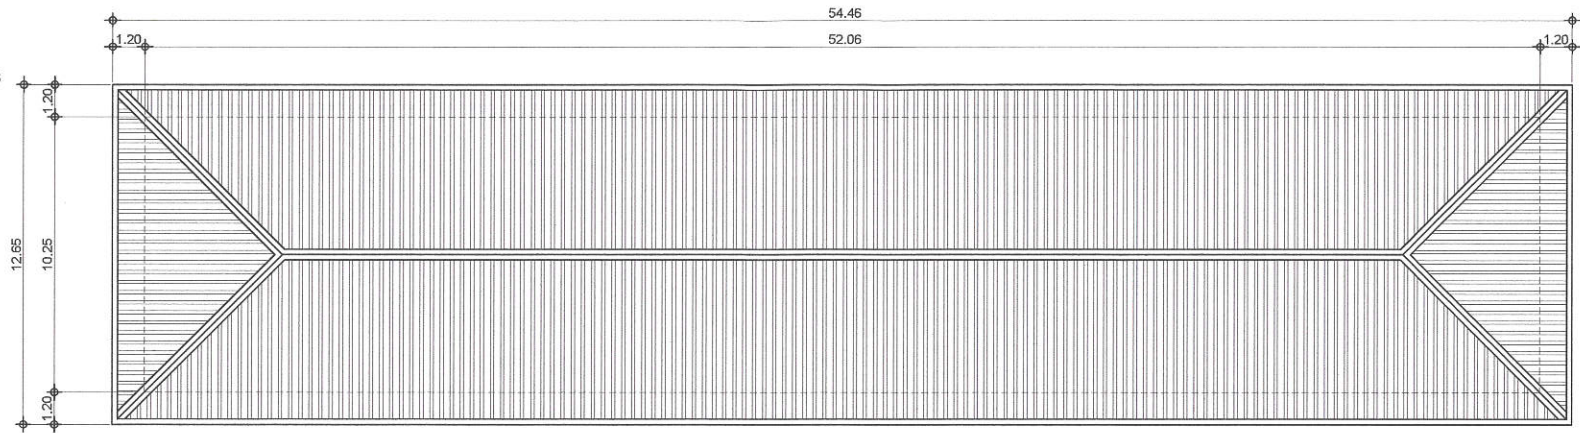

2 ROOFING PLAN (SB HALL BUILDING)

SCALE1:200m.

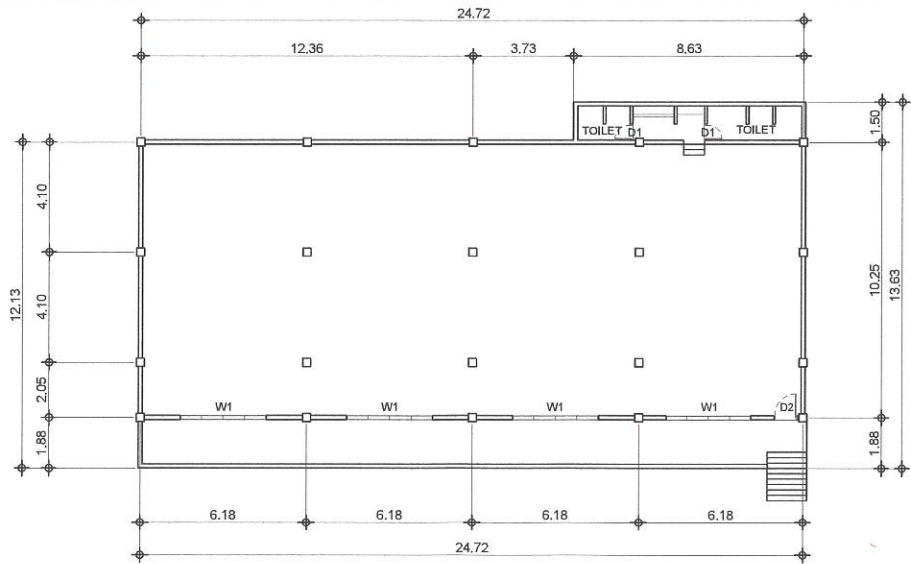

1 BASEMENT FLOOR PLAN (SB HALL BUILDING)

SCALE1:200m.



Republika ng Pilipinas
Lungsod ng Quezon
CITY ENGINEERING DEPARTMENT

PROJECT TITLE :
PROPOSED REHABILITATION OF TWELVE
(12) BUILDINGS AT COMMONWEALTH
ELEMENTARY SCHOOL

DRAWN BY :mm/BRGZ
DATE : OCT. 22, 2020
CHECKED BY :
REVISION NO.:


SUBMITTED BY:
ENGR. LEO S. DEL ROSARIO
HEAD , PLANNING & PROGRAMMING DIVISION

RECOMMENDING APPROVAL :
ENGR. ISAGANI R. VERZOSA, JR.
OIC, CITY ENGINEERING DEPARTMENT


APPROVED BY :
HON. MA. JOSEFINA G. BELMONTE
CITY MAYOR , QUEZON CITY

SHEET CONTENT
FLOOR PLAN
ROOFING PLAN

SHEET NO.
AR-05

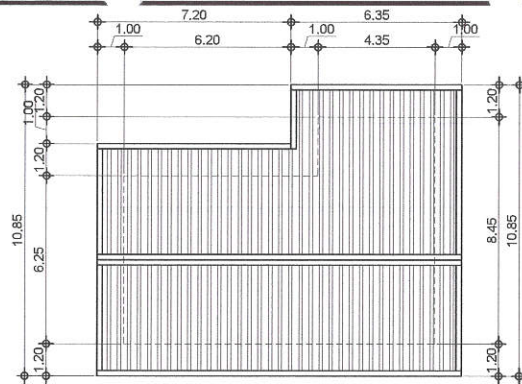


SCOPE OF WORKS:
 REPLACEMENT OF ROOFING
 REPLACEMENT OF CEILING
 REPLACEMENT OF DOORS & WINDOWS
 REPLACEMENT OF TILES
 REPLACEMENT OF FIXTURES
 REPAINTING OF INTERIOR & EXTERIOR WALLS

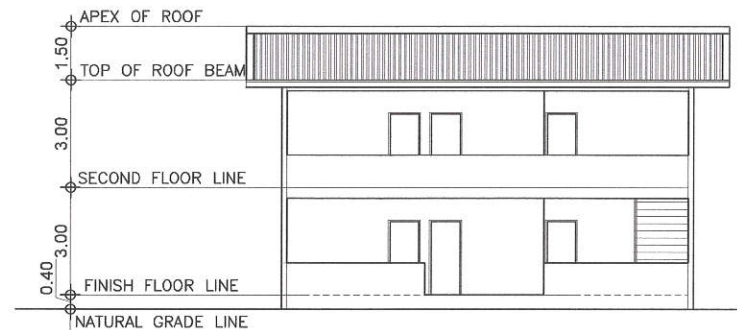

20-00148

3 ROOFING PLAN (MADRASAH BUILDING)


SCALE1:200m.

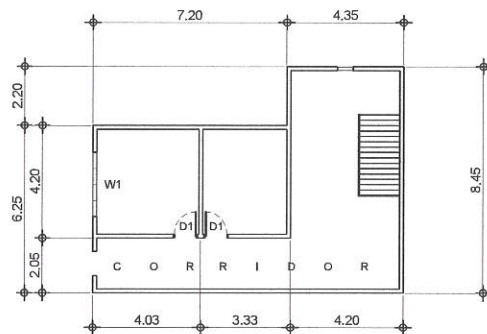


SCOPE OF WORKS:
 D1 - REPLACEMENT OF 2.40m. x 0.90m PANEL DOOR with COMPLETE ACCESSORIES.
 W1- REPLACEMENT OF 2.00m. x 1.20m. SLIDING WINDOWS.

6 FRONT ELEVATION (MADRASAH BUILDING)

SCALE1:200m.

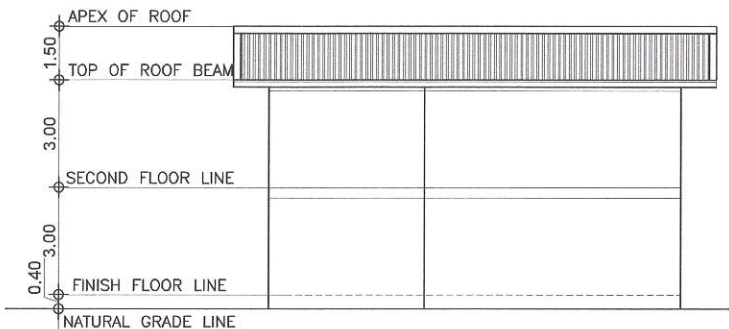**2 SECOND FLOOR PLAN (MADRASAH BUILDING)**


SCALE1:200m.

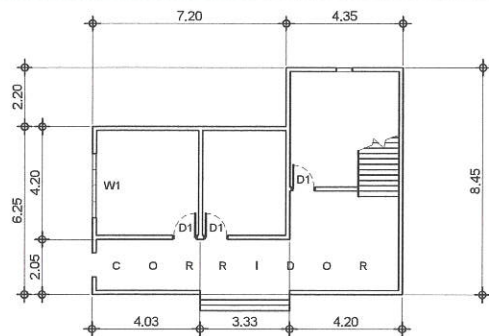

SCOPE OF WORKS:
 REPLACEMENT OF WATER CLOSETS
 REPLACEMENT OF FAUCET
 D1 - REPLACEMENT OF 2.40m. x 0.90m PANEL DOOR with COMPLETE ACCESSORIES.
 W1- REPLACEMENT OF 2.00m. x 1.20m. SLIDING WINDOWS.

5 REAR ELEVATION (MADRASAH BUILDING)

SCALE1:200m.

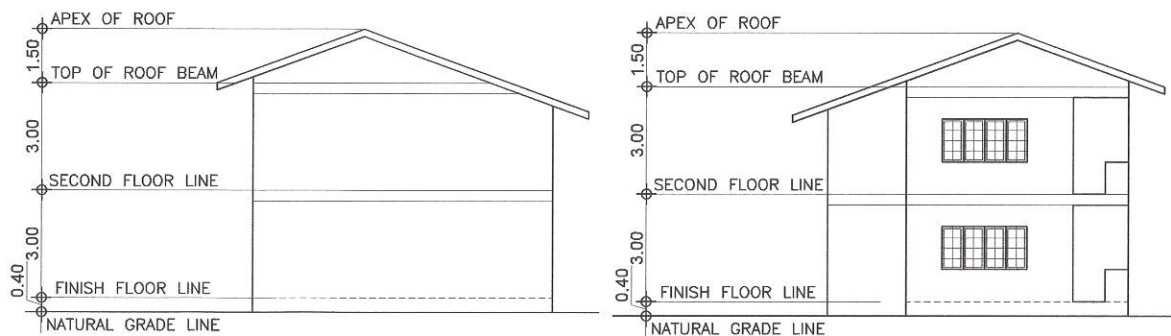**1 GROUND FLOOR PLAN (MADRASAH BUILDING) 1:200m.****4 TYP. RIGHT & LEFT SIDE SIDE ELEVATION (MADRASAH BUILDING) 1:200m.**

Republika ng Pilipinas
 Lungsod ng Quezon
CITY ENGINEERING DEPARTMENT

PROJECT TITLE :

**PROPOSED REHABILITATION OF TWELVE
 (12) BUILDINGS AT COMMONWEALTH
 ELEMENTARY SCHOOL**

BARANGAY COMMONWEALTH, DISTRICT 2, QUEZON CITY

DRAWN BY :mm/BRG2

DATE : OCT. 22, 2020

CHECKED BY :

REVISION NO.:

SUBMITTED BY :

ENGR. LEO S. DEL ROSARIO
 HEAD, PLANNING & PROGRAMMING DIVISION

RECOMMENDING APPROVAL :

ENGR. ISAGANI R. VERZOSA, JR.
 CEC, CITY ENGINEERING DEPARTMENT

APPROVED BY :


HON. MA. JOSEFINA G. BELMONTE
 CITY MAYOR, QUEZON CITY

SHEET CONTENT

FLOOR PLAN
 ROOFING PLAN
 ELEVATION

SHEET NO.

AR-06

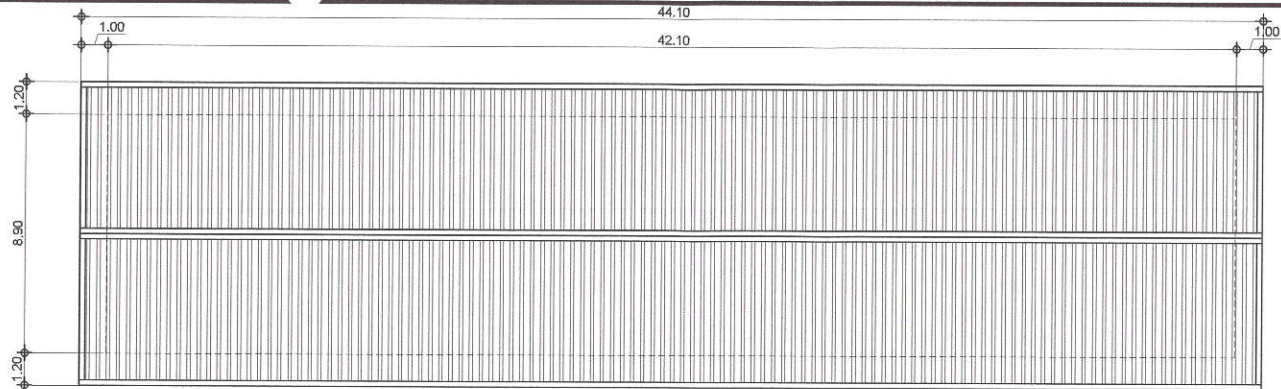


20-00148

SCOPE OF WORKS:
REPLACEMENT OF ROOFING
REPLACEMENT OF CEILING
REPAINTING OF INTERIOR & EXTERIOR WALLS


3 ROOFING PLAN (OLD MATHAY BUILDING)

SCALE:1:200m.

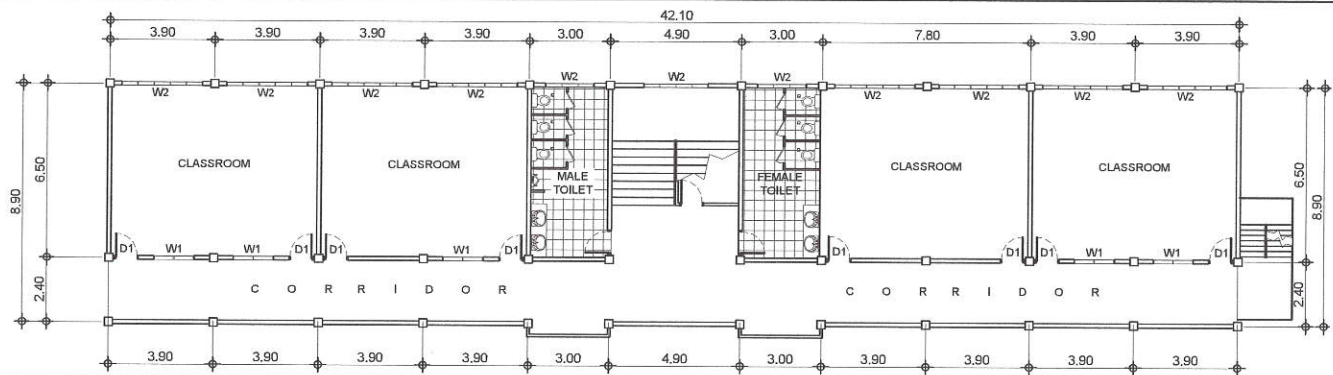

2 TYPICAL SECOND TO FOURTH FLOOR PLAN (OLD MATHAY BUILDING)

SCALE:1:200m.

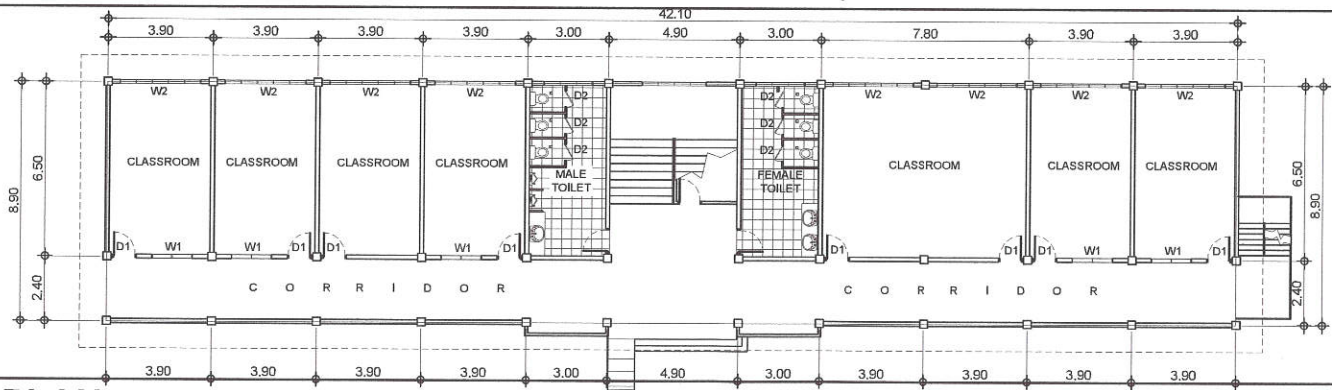

SCOPE OF WORKS:
D1 - REPLACEMENT OF 2.40m. x 0.90m PANEL DOOR with COMPLETE ACCESSORIES.
D2 - REPLACEMENT OF 1.80m. x 0.90m. CUBICLE DOOR AT COMFORT ROOM
REPLACEMENT OF 18 SETS OF WATERCLOSET w/ COMPLETE ACCESSORIES
REPLACEMENT OF 3 PCS LAVATORY w/ COMPLETE ACCESSORIES
REPLACEMENT OF 15 PCS FAUCETS
REPLACEMENT OF 3 PCS URINAL w/ COMPLETE ACCESSORIES
REPLACEMENT OF TILES AT COMFORT ROOMS

1 GROUND FLOOR PLAN (OLD MATHAY BUILDING)

SCALE:1:200m.



Republika ng Pilipinas
Lungsod ng Quezon
CITY ENGINEERING DEPARTMENT

PROJECT TITLE :
PROPOSED REHABILITATION OF TWELVE (12) BUILDINGS AT COMMONWEALTH ELEMENTARY SCHOOL
BARANGAY COMMONWEALTH, DISTRICT 2, QUEZON CITY

DRAWN BY :mm/BRGZ
DATE : OCT. 22, 2020
CHECKED BY :
REVISION NO.:

SUBMITTED BY:

ENGR. LEO S. DEL ROSARIO
HEAD, PLANNING & PROGRAMMING DIVISION

RECOMMENDING APPROVAL :

ENGR. ISAGANI R. VERZOSA, JR.
CITY ENGINEERING DEPARTMENT

APPROVED BY :

HON. MA. JOSEFINA G. BELMONTE
CITY MAYOR, QUEZON CITY

SHEET CONTENT
**FLOOR PLAN
ROOFING PLAN**


SHEET NO.
AR-07

20-00148




1 FRONT ELEVATION (OLD MATHAY BUILDING)

SCALE 1:200m.

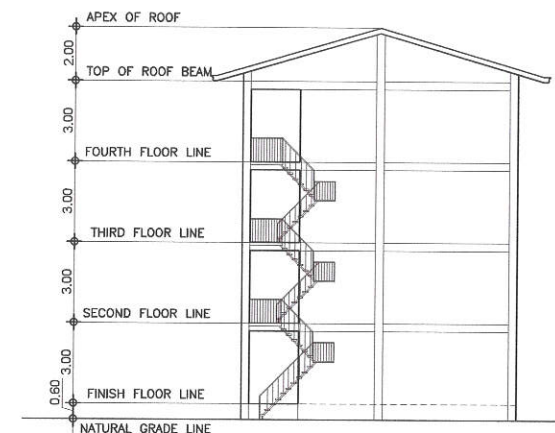


2 RIGHT SIDE ELEV. (OLD MATHAY BLDG.)

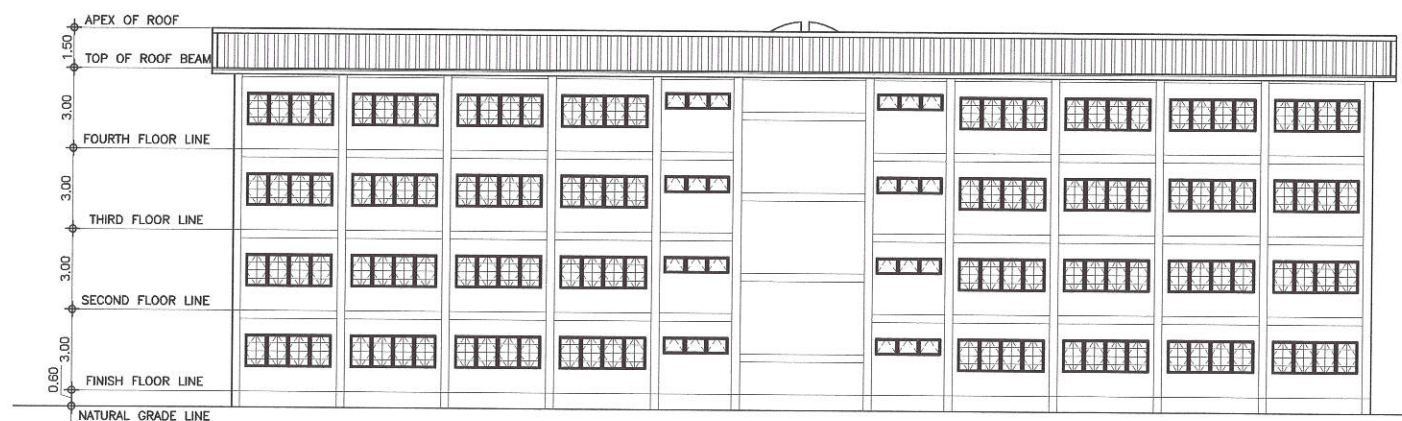

2 REAR ELEVATION (OLD MATHAY BUILDING)

SCALE 1:200m.

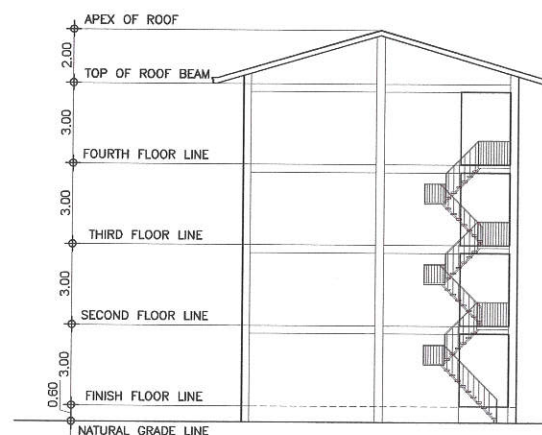

2 LEFT SIDE ELEV. (OLD MATHAY BLDG.)



Republika ng Pilipinas
Lungsod ng Quezon
CITY ENGINEERING DEPARTMENT

PROJECT TITLE :
PROPOSED REHABILITATION OF TWELVE
(12) BUILDINGS AT COMMONWEALTH
ELEMENTARY SCHOOL

BARANGAY COMMONWEALTH, DISTRICT 2, QUEZON CITY

DRAWN BY: mmm/BRGZ

DATE : OCT. 22, 2020

CHECKED BY:

REVISION NO.:

SUBMITTED BY:

ENGR. LEO S. DEL ROSARIO
HEAD, PLANNING & PROGRAMMING DIVISION

RECOMMENDING APPROVAL:

ENGR. ISAGANI R. VERZOSA, JR.
CIC, CITY ENGINEERING DEPARTMENT

APPROVED BY:

HON. MA. JOSEFINA G. BELMONTE
CITY MAYOR, QUEZON CITY

SHEET CONTENT

ELEVATION

SHEET NO.

AR-08

SCOPE OF WORKS:

- D1 - REPLACEMENT OF 2.40m. x 0.90m PANEL DOOR with COMPLETE ACCESSORIES.
- W1 - REPLACEMENT OF 2.00m. x 1.20m. SLIDING WINDOWS.
- W2 - REPLACEMENT OF STEEL CASEMENT WINDOW

The floor plan shows a rectangular room labeled "MUSIC ROOM". The overall dimensions are 9.05m wide and 7.85m deep. A staircase is located on the left side. The proposed window replacements are indicated by labels: W1 (sliding window) on the bottom wall, W2 (steel casement window) on the bottom wall, and D1 (panel door) on the right wall. The dimensions are marked with dashed lines and arrows: 9.05m (top), 7.85m (right), and 1.55m (bottom right corner offset).

Architectural elevation drawing of a building. The drawing includes a vertical height scale on the left side with the following markers and dimensions:

- APEX OF ROOF
- 1.50
- TOP OF ROOF BEAM
- 3.00
- SECOND FLOOR LINE
- 3.00
- FINISH FLOOR LINE
- 0.60
- NATURAL GRADE LINE

The building features a flat roof with a parapet wall. The main body of the building has two floors above the finish floor line. The second floor has four windows, and the first floor has three windows. The parapet wall has a series of vertical lines indicating a textured or paneled surface.

Architectural elevation drawing of a building. The drawing shows a main structure with a gabled roof and a smaller rectangular section on the right. Height markers are indicated on the left side of the drawing:

- APEX OF ROOF
- TOP OF ROOF BEAM
- SECOND FLOOR LINE
- FINISH FLOOR LINE
- NATURAL GRADE LINE

Vertical dimensions are provided between these lines:

- 0.60 (between NATURAL GRADE LINE and FINISH FLOOR LINE)
- 3.00 (between FINISH FLOOR LINE and SECOND FLOOR LINE)
- 3.00 (between SECOND FLOOR LINE and TOP OF ROOF BEAM)
- 1.50 (between TOP OF ROOF BEAM and APEX OF ROOF)

Architectural elevation drawing of a building facade. The drawing shows a structure with a gabled roof and two windows on the second floor. Vertical dimensions and level markers are indicated on the left side:

- APEX OF ROOF**: The highest point of the roof.
- TOP OF ROOF BEAM**: The top edge of the roof structure.
- SECOND FLOOR LINE**: The top edge of the second floor.
- FINISH FLOOR LINE**: The top edge of the finished first floor.
- NATURAL GRADE LINE**: The ground level.

The vertical dimensions are as follows:

- From **NATURAL GRADE LINE** to **FINISH FLOOR LINE**: 0.60
- From **FINISH FLOOR LINE** to **SECOND FLOOR LINE**: 3.00
- From **SECOND FLOOR LINE** to **TOP OF ROOF BEAM**: 3.00
- From **TOP OF ROOF BEAM** to **APEX OF ROOF**: 1.50

Architectural elevation drawing of a building. The drawing shows vertical dimensions on the left side:

- 0.50' from the NATURAL GRADE LINE to the FINISH FLOOR LINE.
- 3.00' from the FINISH FLOOR LINE to the SECOND FLOOR LINE.
- 3.00' from the SECOND FLOOR LINE to the TOP OF ROOF BEAM.
- 1.50' from the TOP OF ROOF BEAM to the APEX OF ROOF.

The building features a gabled roof structure. The main section has a gabled roof, while the smaller section to the left has a flat roof. The drawing is a line drawing with no shading.


Republika ng Pilipinas
Lungsod ng Quezon
CITY ENGINEERING DEPARTMENT

PROJECT TITLE :	DRAWN BY : mmm/BRGZ	SUBMITTED BY :	RECOMMENDING APPROVAL :	APPROVED BY :	SHEET CONTENT	SHEET NO.
PROPOSED REHABILITATION OF TWELVE (12) BUILDINGS AT COMMONWEALTH ELEMENTARY SCHOOL	DATE : OCT. 22, 2020	 ENGR. LEO S. DEL ROSARIO HEAD, PLANNING & PROGRAMMING DIVISION	 ENGR. ISAGANI R. VERZOSA, JR. OIC, CITY ENGINEERING DEPARTMENT	 HON. MA. JOSEFINA G. BELMONTE CITY MAYOR, QUEZON CITY	FLOOR PLAN ROOFING PLAN ELEVATION	
BARANGAY COMMONWEALTH, DISTRICT 2, QUEZON CITY	CHECKED BY : 					



1 FRONT ELEVATION (DECS-NCR BLDG.)

SCALE:1:200m.

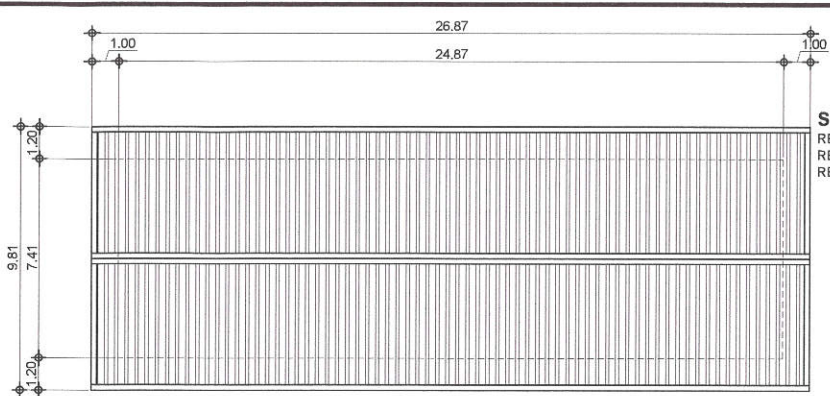


20-00148

SCOPE OF WORKS:
REPLACEMENT OF ROOFING
REPLACEMENT OF CEILING
REPAINTING OF INTERIOR & EXTERIOR WALLS


6 ROOFING PLAN (DECS-NCR BUILDING)

SCALE:1:200m.

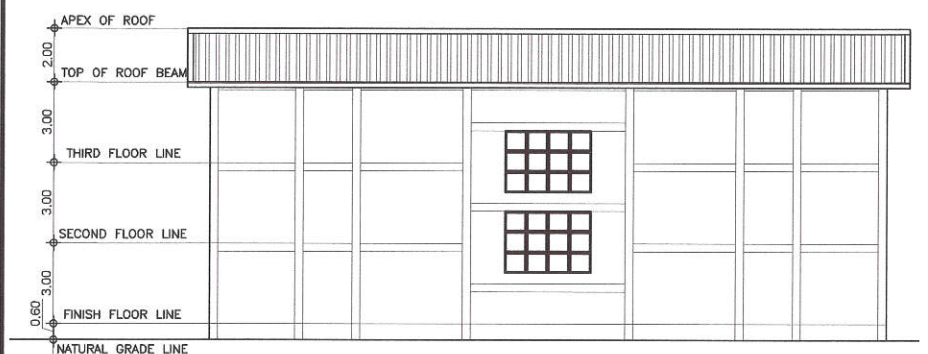

2 REAR ELEVATION (DECS-NCR BLDG.)


SCALE:1:200m.

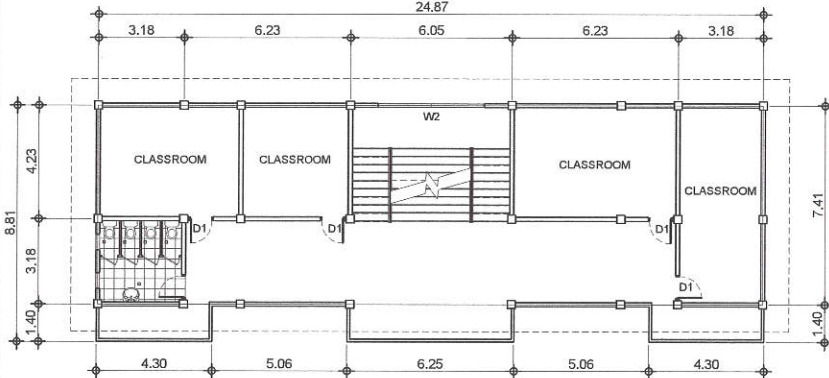

SCOPE OF WORKS:
D1 - REPLACEMENT OF 12 SETS 2.40m. x 0.90m. PANEL DOOR w/ TRANSOM w/ COMPLETE ACCESSORIES
W1 - REPLACEMENT OF 3.40m. x 1.20m. JALOUSIE WINDOW
W2 - 1.50m. x 1.60m. STEEL CASEMENT WINDOW
REPLACEMENT OF 12 PCS. OF WATER CLOSET w/ COMPLETE ACCESSORIES
REPLACEMENT OF 4PCS. LAVATORY w/ COMPLETE ACCESSORIES
REPLACEMENT OF 9 PCS. FAUCETS
REPLACEMENT OF 1PC. URINAL w/ COMPLETE ACCESSORIES
REPLACEMENT OF TILES AT COMFORT ROOMS


5 TYP. 2ND & 3RD FLOOR PLAN (DECS-NCR BUILDING)

SCALE:1:200m.

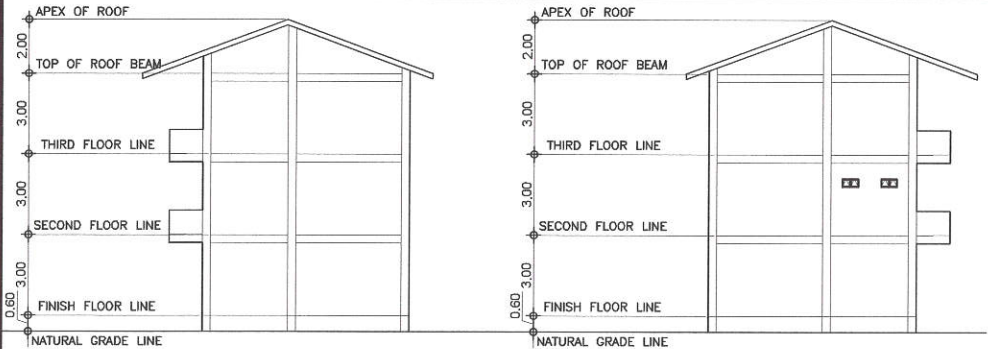

3 TYPICAL RIGHT & LEFT SIDE ELEV. (DECS-NCR BLDG.)

1:200m.

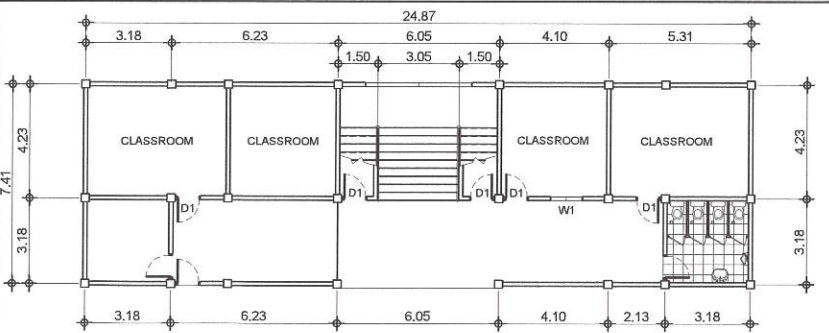

4 GROUND FLOOR PLAN (DECS-NCR BUILDING)

SCALE:1:200m.



Republika ng Pilipinas
Lungsod ng Quezon
CITY ENGINEERING DEPARTMENT


PROJECT TITLE :	DRAWN BY :mm/BRGZ
PROPOSED REHABILITATION OF TWELVE (12) BUILDINGS AT COMMONWEALTH ELEMENTARY SCHOOL	DATE : OCT. 22, 2020
BARANGAY COMMONWEALTH, DISTRICT 2, QUEZON CITY	CHECKED BY: [Signature]
REVISION NO.:	

SUBMITTED BY:
[Signature]
ENGR. LEO S. DEL ROSARIO
HEAD, PLANNING & PROGRAMMING DIVISION

RECOMMENDING APPROVAL :
[Signature]
ENGR. ISAGANI R. VERZOSA, JR.
CIC, CITY ENGINEERING DEPARTMENT


APPROVED BY :
[Signature]
HON. MA. JOSEFINA G. BELMONTE
CITY MAYOR, QUEZON CITY

SHEET CONTENT	SHEET NO.
FLOOR PLAN ROOFING PLAN ELEVATION	AR-10

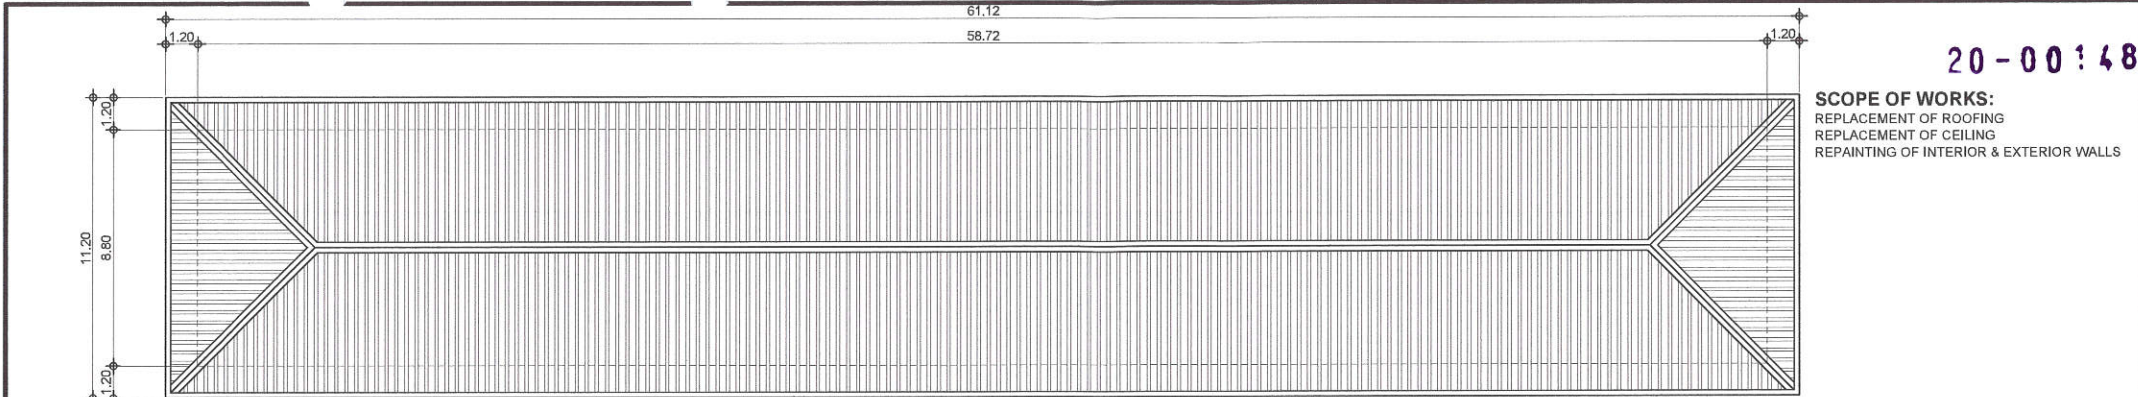


3 ROOFING PLAN (NEW MATHAY BUILDING)

SCALE 1:200m.

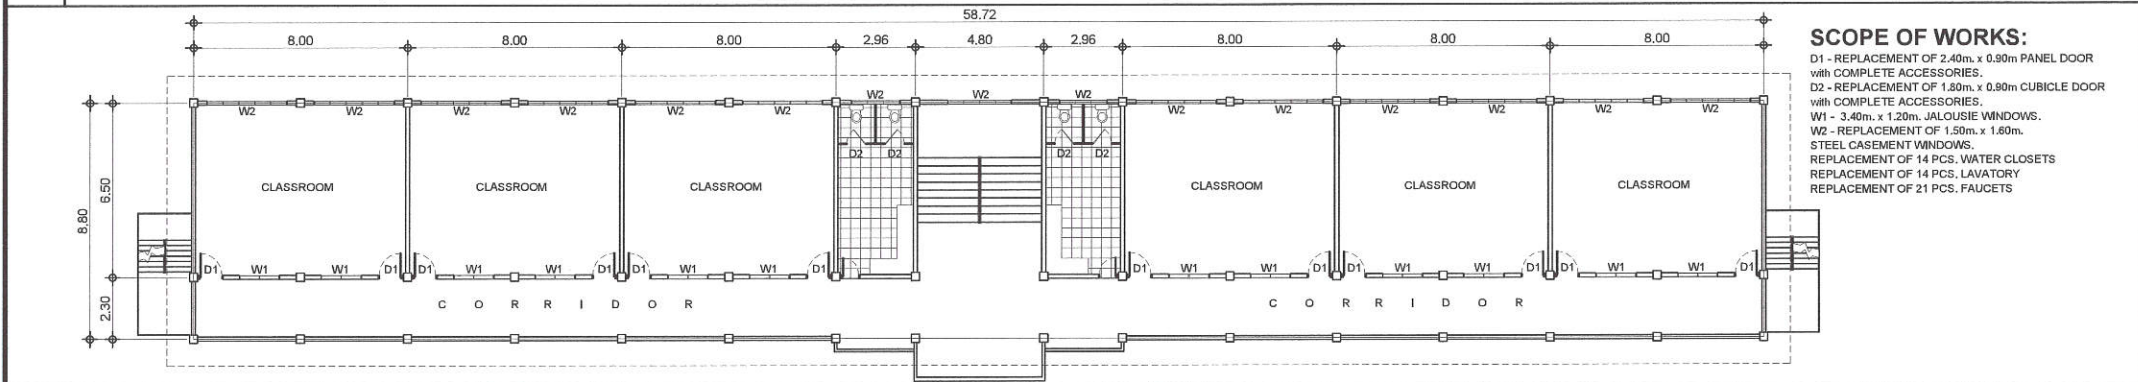


2 TYPICAL SECOND TO FOURTH FLOOR PLAN (NEW MATHAY BUILDING)

SCALE 1:200m.

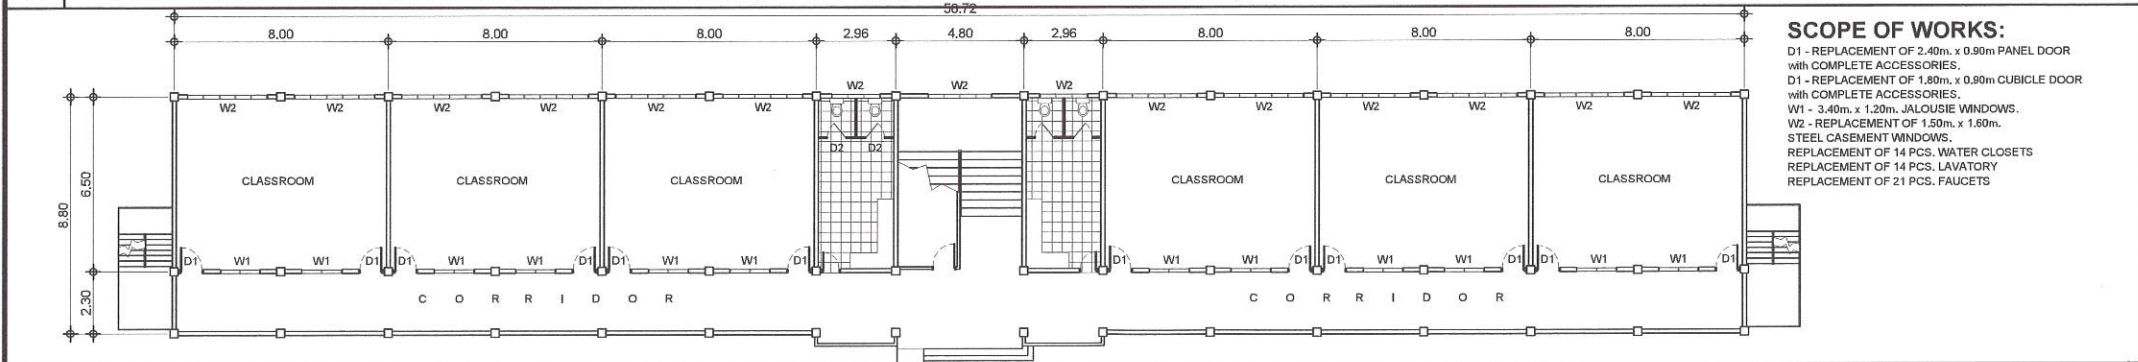

1 GROUND FLOOR PLAN (NEW MATHAY BUILDING)

SCALE 1:200m.

 
	Republika ng Pilipinas Lungsod ng Quezon CITY ENGINEERING DEPARTMENT		PROJECT TITLE : PROPOSED REHABILITATION OF TWELVE (12) BUILDINGS AT COMMONWEALTH ELEMENTARY SCHOOL	DRAWN BY :mm/BRGZ DATE : OCT. 22, 2020 CHECKED BY : REVISION NO.:	SUBMITTED BY :  ENGR. LEO S. DEL ROSARIO HEAD , PLANNING & PROGRAMMING DIVISION	RECOMMENDING APPROVAL :  ENGR. ISAGANI R. VERZOSA, JR. CIC, CITY ENGINEERING DEPARTMENT	APPROVED BY :  HON. MA. JOSEFINA G. BELMONTE CITY MAYOR , QUEZON CITY	SHEET CONTENT FLOOR PLAN ROOFING PLAN	SHEET NO. AR-11
	BARANGAY COMMONWEALTH, DISTRICT 2, QUEZON CITY								

20-00148




1 FRONT ELEVATION (NEW MATHAY BUILDING)

SCALE 1:200m.

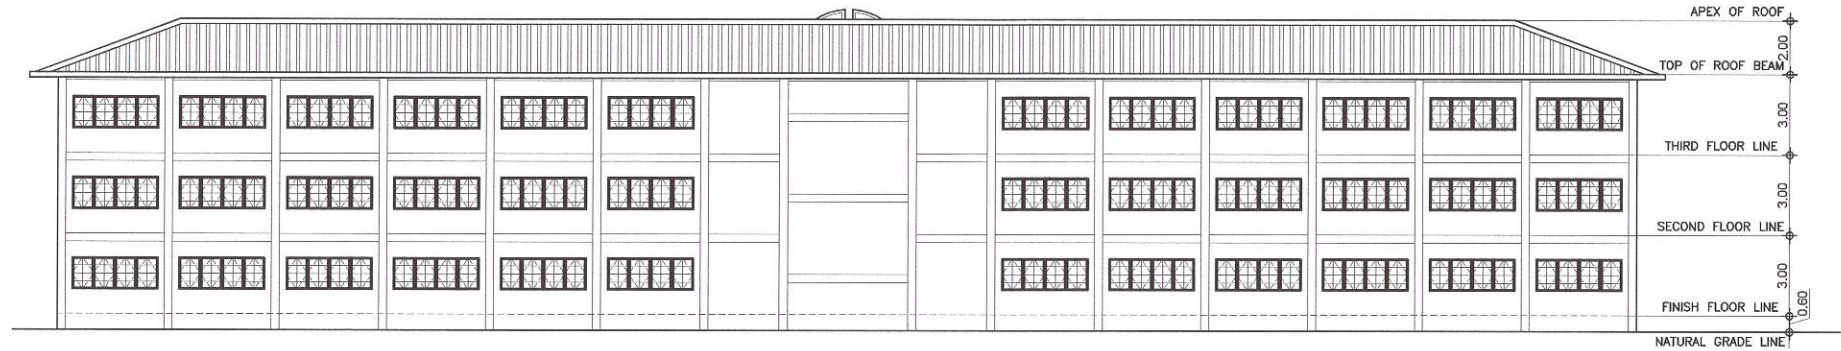

2 REAR ELEVATION (NEW MATHAY BUILDING)

SCALE 1:200m.

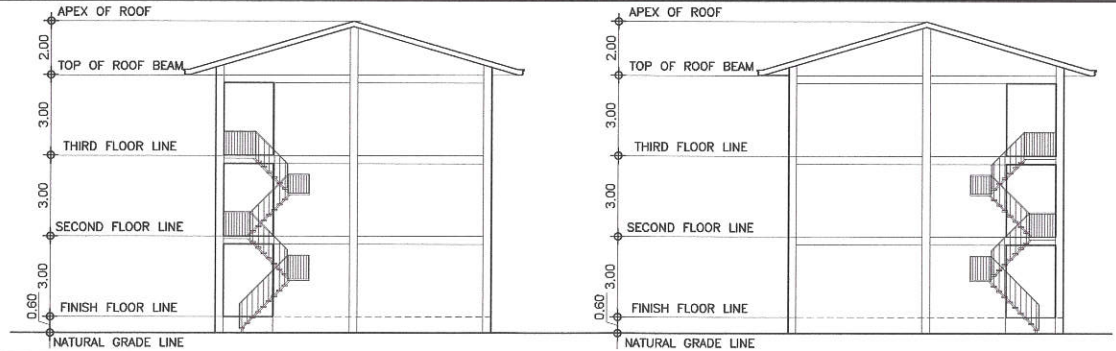

3 TYPICAL RIGHT & LEFT SIDE ELEVATION (NEW MATHAY BUILDING)

SCALE 1:200m.



Republika ng Pilipinas
Lungsod ng Quezon
CITY ENGINEERING DEPARTMENT

PROJECT TITLE :
PROPOSED REHABILITATION OF TWELVE
(12) BUILDINGS AT COMMONWEALTH
ELEMENTARY SCHOOL

BARANGAY COMMONWEALTH, DISTRICT 2, QUEZON CITY

DRAWN BY : mnm/BRG2
DATE : OCT. 22, 2020
CHECKED BY :

REVISION NO.:

SUBMITTED BY :

ENGR. LEO S. DEL ROSARIO
HEAD, PLANNING & PROGRAMMING DIVISION

RECOMMENDING APPROVAL :


ENGR. SAGANI R. VERZOSA, JR.
OIC, CITY ENGINEERING DEPARTMENT

APPROVED BY :


HON. MA. JOSEFINA G. BELMONTE
CITY MAYOR, QUEZON CITY

SHEET CONTENT
ELEVATION

SHEET NO.
AR-12

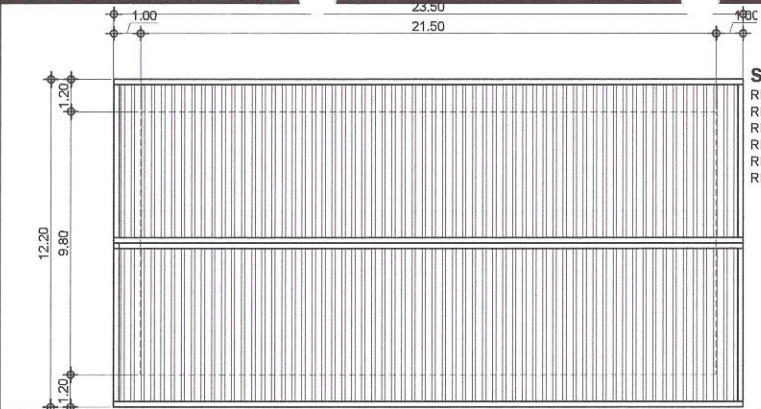


SCOPE OF WORKS:
REPLACEMENT OF ROOFING
REPLACEMENT OF CEILING
REPLACEMENT OF DOORS & WINDOWS
REPLACEMENT OF TILES
REPLACEMENT OF FIXTURES
REPAINTING OF INTERIOR & EXTERIOR WALLS

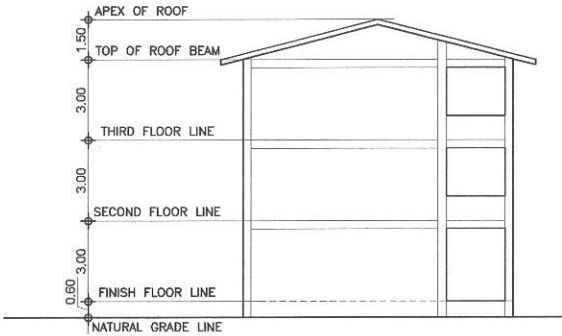


3 ROOFING PLAN(DEPED BUILDING A)

6 TYPICAL RIGHT & LEFT SIDE ELEVATION(DEPED BLDG. A)

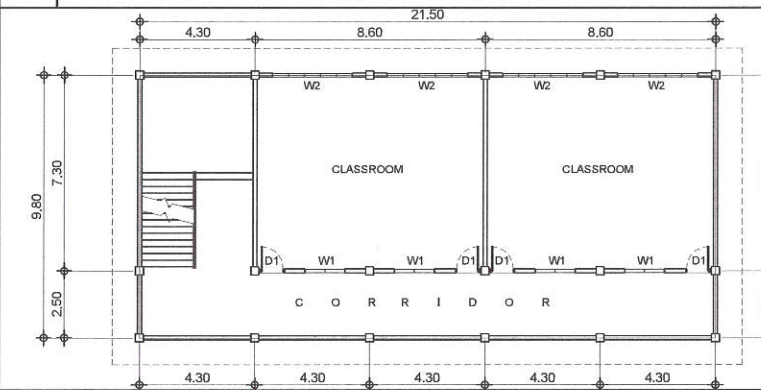


SCOPE OF WORKS:
D1 - REPLACEMENT OF 2.40m. x 0.90m PANEL DOOR with COMPLETE ACCESSORIES.
W1 - REPLACEMENT OF 3.40m. x 1.20m. JALOUSIE WINDOWS.
W2 - REPLACEMENT OF 1.50m. x 1.60m. STEEL CASEMENT WINDOWS.
REPLACEMENT OF 3 UNITS WATER CLOSETS
REPLACEMENT OF 3 UNITS LAVATORY
REPLACEMENT OF 16 PCS. FAUCETS

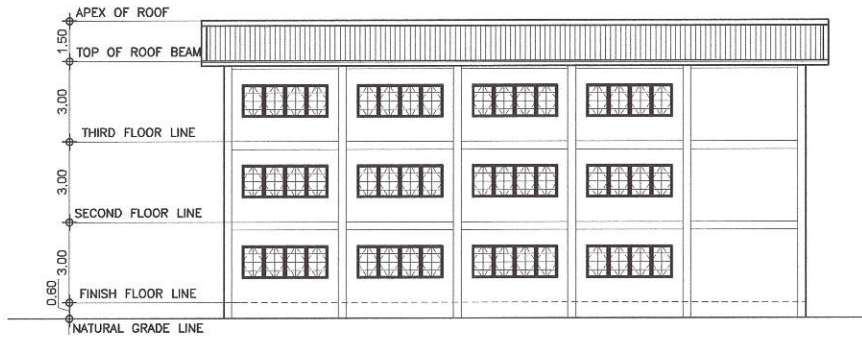

2 TYP. 2nd & 3rd FLOOR PLAN (DEPED BUILDING A)

5 REAR ELEVATION(DEPED BLDG. A)

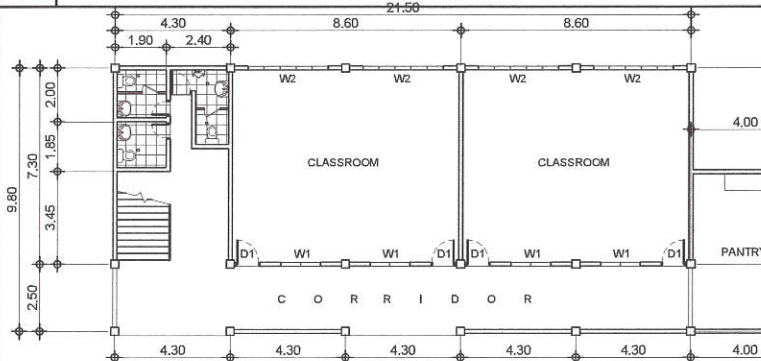

SCOPE OF WORKS:
D1 - REPLACEMENT OF 2.40m. x 0.90m PANEL DOOR with COMPLETE ACCESSORIES.
W1 - REPLACEMENT OF 3.40m. x 1.20m. JALOUSIE WINDOWS.
W2 - REPLACEMENT OF 1.50m. x 1.60m. STEEL CASEMENT WINDOWS.
REPLACEMENT OF 3 UNITS WATER CLOSETS
REPLACEMENT OF 3 UNITS LAVATORY
REPLACEMENT OF 16 PCS. FAUCETS



1 GROUND FLOOR PLAN (DEPED BUILDING A)

4 FRONT ELEVATION(DEPED BLDG. A)

NTS.



Republika ng Pilipinas
Lungsod ng Quezon
CITY ENGINEERING DEPARTMENT

PROJECT TITLE :
PROPOSED REHABILITATION OF TWELVE (12) BUILDINGS AT COMMONWEALTH ELEMENTARY SCHOOL
BARANGAY COMMONWEALTH, DISTRICT 2, QUEZON CITY

DRAWN BY :mm/BRGZ
DATE : OCT. 22, 2020
CHECKED BY :
REVISION NO.:

SUBMITTED BY :
ENGR. LEO S. DEL ROSARIO
HEAD , PLANNING & PROGRAMMING DIVISION

RECOMMENDING APPROVAL :
ENGR. ISAGANI R. VERZOSA, JR.
OIC, CITY ENGINEERING DEPARTMENT


APPROVED BY :
HON. MA. JOSEFINA G. BELMONTE
CITY MAYOR , QUEZON CITY

SHEET CONTENT
**FLOOR PLAN
ROOFING PLAN
ELEVATION**

SHEET NO.
AR-13


20-00148

SCOPE OF WORKS:
 REPLACEMENT OF ROOFING
 REPLACEMENT OF CEILING
 REPAINTING OF INTERIOR & EXTERIOR WALLS

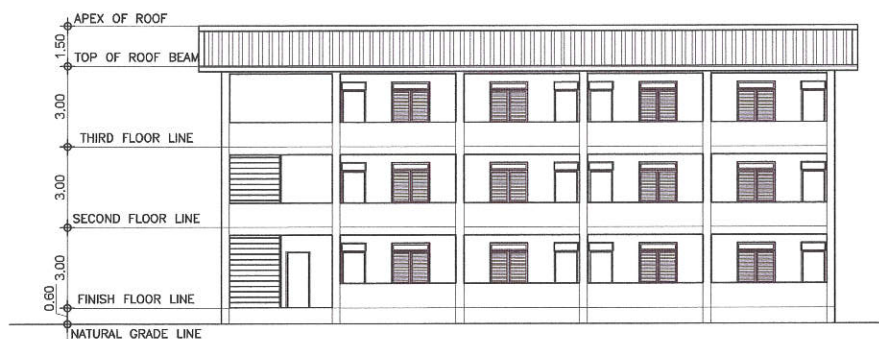


1 FRONT ELEVATION (DEPED BUILDING B)

SCALE:1:200m.

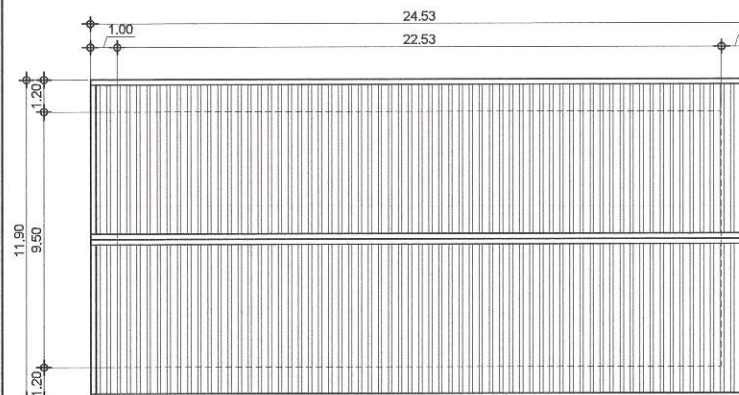


6 ROOFING PLAN (DEPED BUILDING B)

SCALE:1:200m.

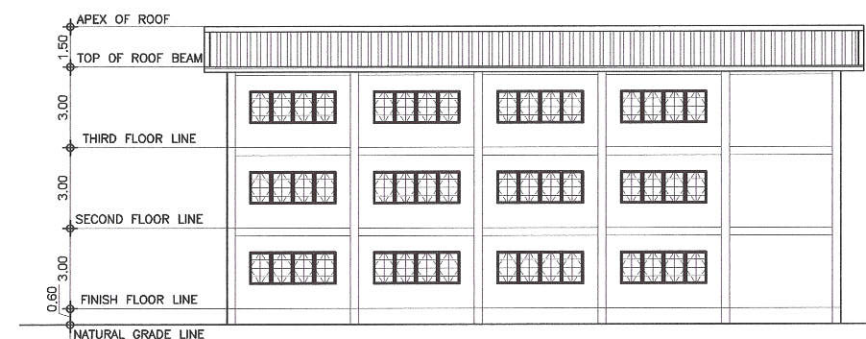


2 REAR ELEVATION (DEPED BUILDING B)

SCALE:1:200m.

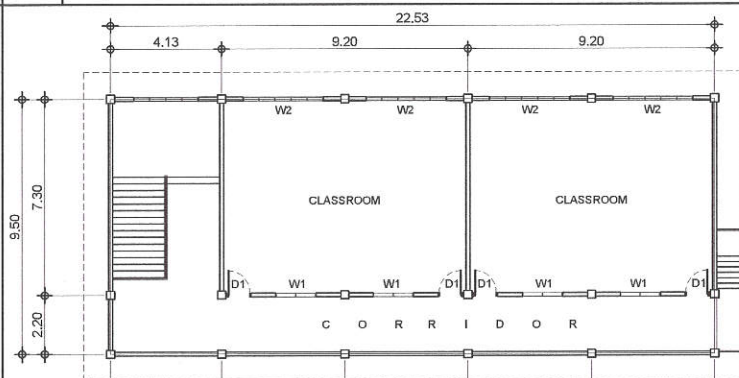


5 TYP. 2ND & 3RD FLOOR PLAN (DEPED BUILDING B)

SCALE:1:200m.

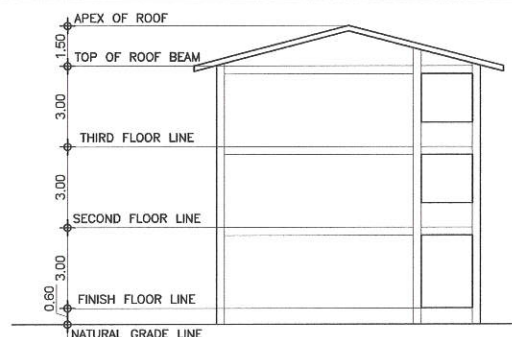

3 RIGHT & LEFT SIDE ELEV.(DEPED BLDG. B)

SCALE:1:200m.

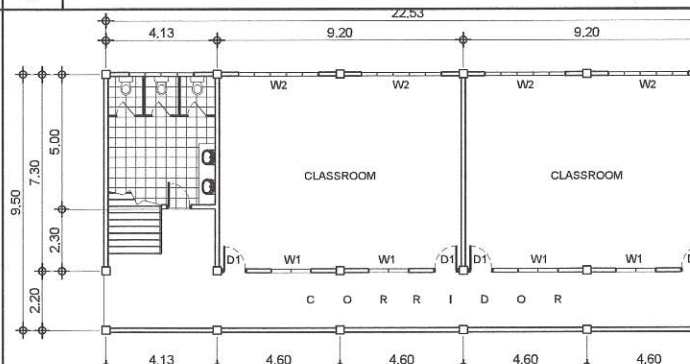

4 GROUND FLOOR PLAN (DEPED BUILDING B)

SCALE:1:200m.

SCOPE OF WORKS:
 D1 - REPLACEMENT OF 12 SETS 2.40m. x 0.90m. PANEL DOOR w/ TRANSOM
 W1 - REPLACEMENT OF 28 SETS 3.40m. x 1.20m. JALOUSIE WINDOW
 W2 - STEEL CASEMENT WINDOW 1.50m. x 1.60m.
 REPLACEMENT OF 3 PCS. OF WATER CLOSET w/ COMPLETE ACCESSORIES
 REPLACEMENT OF 2 PCS. LAVATORY w/ COMPLETE ACCESSORIES
 REPLACEMENT OF 2 PCS FAUCETS
 REPLACEMENT OF TILES AT COMFORT ROOMS



Republika ng Pilipinas
 Lungsod ng Quezon
CITY ENGINEERING DEPARTMENT

PROJECT TITLE :
**PROPOSED REHABILITATION OF TWELVE
 (12) BUILDINGS AT COMMONWEALTH
 ELEMENTARY SCHOOL**

BARANGAY COMMONWEALTH, DISTRICT 2, QUEZON CITY

DRAWN BY :mm/BRGZ

DATE : OCT. 22, 2020

CHECKED BY :

REVISION NO.:

SUBMITTED BY :

ENGR. LEO S. DEL ROSARIO
 HEAD, PLANNING & PROGRAMMING DIVISION

RECOMMENDING APPROVAL :

ENGR. ISAGANI R. VERZOSA, JR.
 OIC, CITY ENGINEERING DEPARTMENT

APPROVED BY :

HON. MA. JOSEFINA G. BELMONTE
 CITY MAYOR, QUEZON CITY


SHEET CONTENT

FLOOR PLAN
 ROOFING PLAN
 ELEVATION

SHEET NO.

AR-14

SCOPE OF WORKS:
REPLACEMENT OF ROOFING
REPLACEMENT OF CEILING
REPAINTING OF INTERIOR & EXTERIOR WALLS

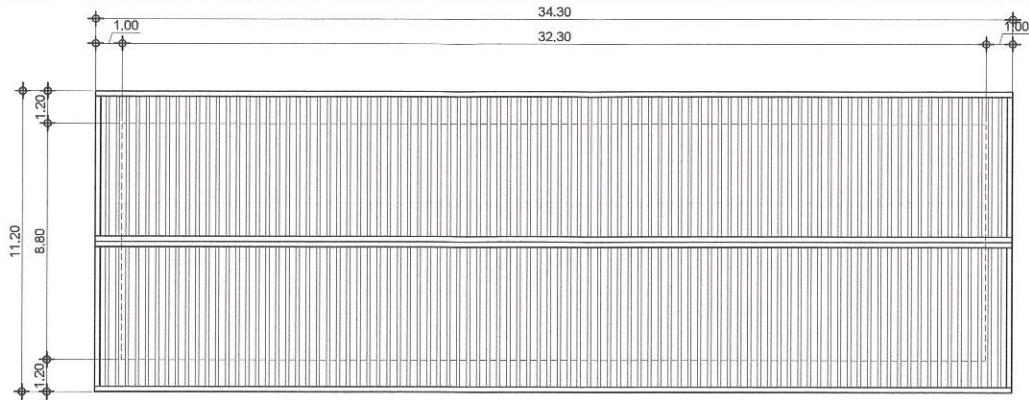


20-00148

3 ROOFING PLAN (DEPED C & D BUILDING)

SCALE 1:200m.


SCOPE OF WORKS:
D1 - REPLACEMENT OF 2.40m. x 0.90m. PANEL DOOR w/
TRANSOM
W1 - REPLACEMENT OF 3.40m. x 1.20m. JALOUSIE WINDOW
W2 - STEEL CASEMENT WINDOW 1.50m. x 1.60m.
REPLACEMENT OF 6 PCS. OF WATER CLOSET w/ COMPLETE
ACCESSORIES
REPLACEMENT OF 9 PCS. LAVATORY w/ COMPLETE
ACCESSORIES
REPLACEMENT OF 16 PCS FAUCETS
REPLACEMENT OF TILES AT COMFORT ROOMS

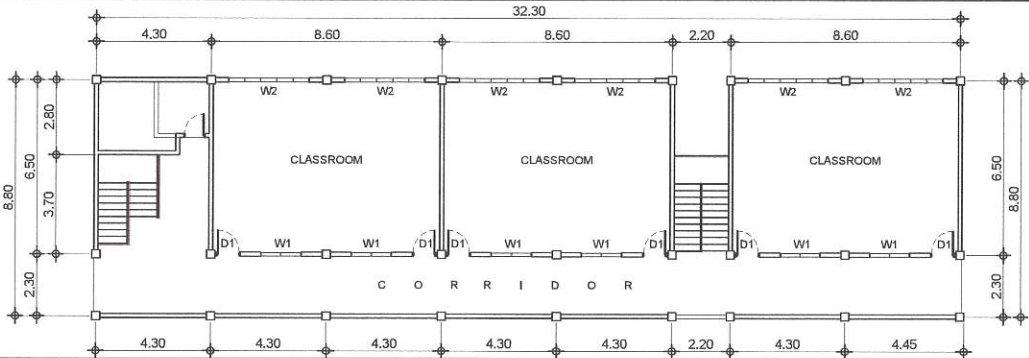

2 TYP. 2ND & 4TH FLOOR PLAN (DEPED C & D BUILDING)

SCALE 1:200m.

SCOPE OF WORKS:
D1 - REPLACEMENT OF 2.40m. x 0.90m. PANEL DOOR w/
TRANSOM
W1 - REPLACEMENT OF 3.40m. x 1.20m. JALOUSIE WINDOW
W2 - STEEL CASEMENT WINDOW 1.50m. x 1.60m.
REPLACEMENT OF 6 PCS. OF WATER CLOSET w/ COMPLETE
ACCESSORIES
REPLACEMENT OF 9 PCS. LAVATORY w/ COMPLETE
ACCESSORIES
REPLACEMENT OF 16 PCS FAUCETS
REPLACEMENT OF TILES AT COMFORT ROOMS

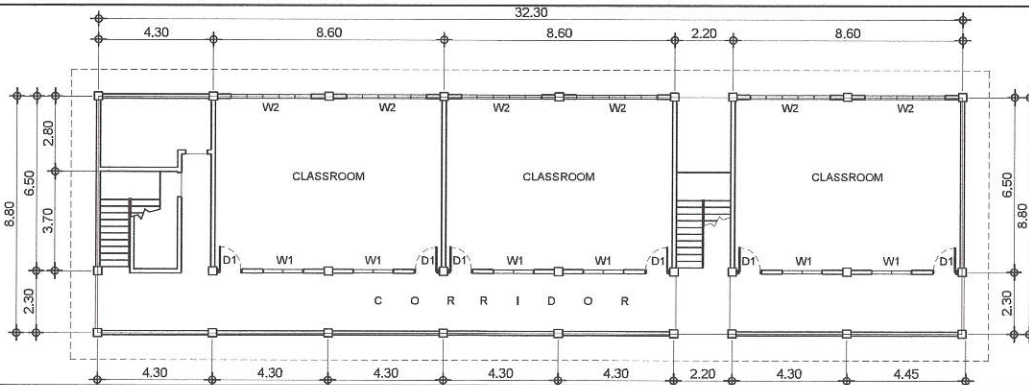

1 GROUND FLOOR PLAN (DEPED C & D BUILDING)

SCALE 1:200m.



Republika ng Pilipinas
Lungsod ng Quezon
CITY ENGINEERING DEPARTMENT

PROJECT TITLE :

PROPOSED REHABILITATION OF TWELVE
(12) BUILDINGS AT COMMONWEALTH
ELEMENTARY SCHOOL

BARANGAY COMMONWEALTH, DISTRICT 2, QUEZON CITY

DRAWN BY :mm/BRGZ

DATE : OCT. 22, 2020

CHECKED BY :

REVISION NO.:

SUBMITTED BY :

ENGR. LEO S. DEL ROSARIO
HEAD , PLANNING & PROGRAMMING DIVISION

RECOMMENDING APPROVAL :

ENGR. ISAGANI R. VERZOSA, JR.
CIC, CITY ENGINEERING DEPARTMENT

APPROVED BY :

HON. MA. JOSEFINA G. BELMONTE
CITY MAYOR , QUEZON CITY

SHEET CONTENT

FLOOR PLAN
ROOFING PLAN


SHEET NO.

AR-15




1 FRONT ELEVATION (DEPED BUILDING B)

SCALE 1:200m.

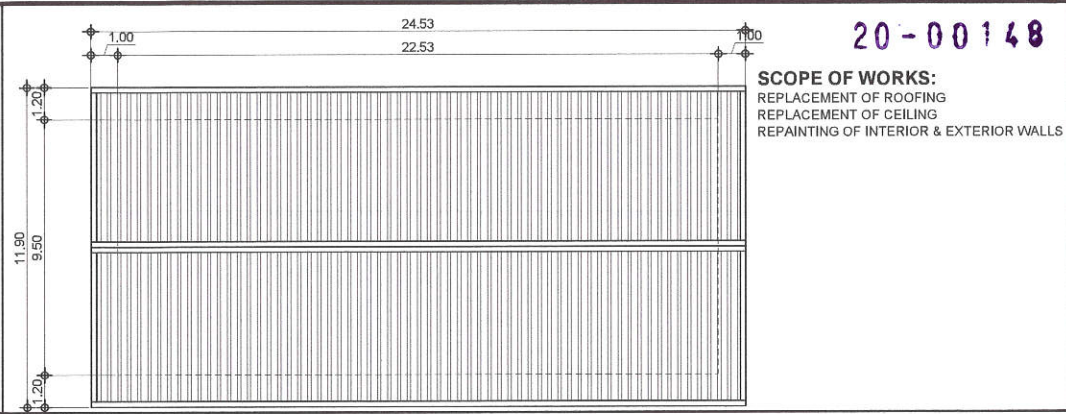


6 ROOFING PLAN (DEPED BUILDING B)

SCALE 1:200m.

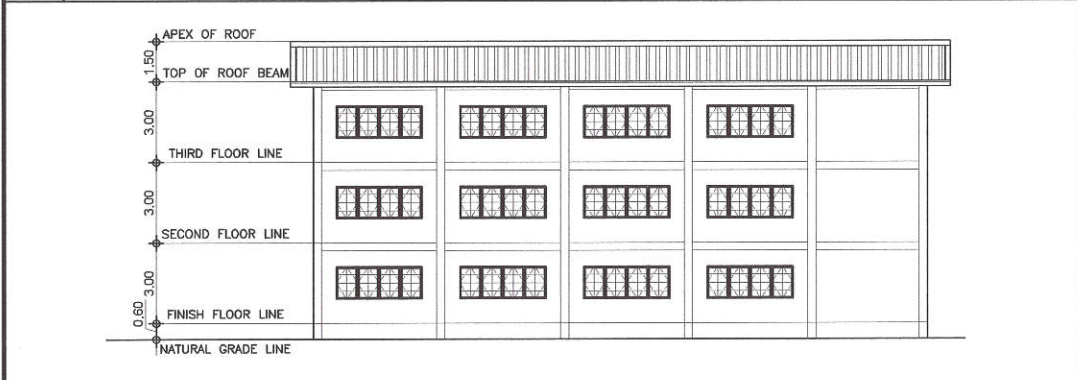


2 REAR ELEVATION (DEPED BUILDING B)

SCALE 1:200m.

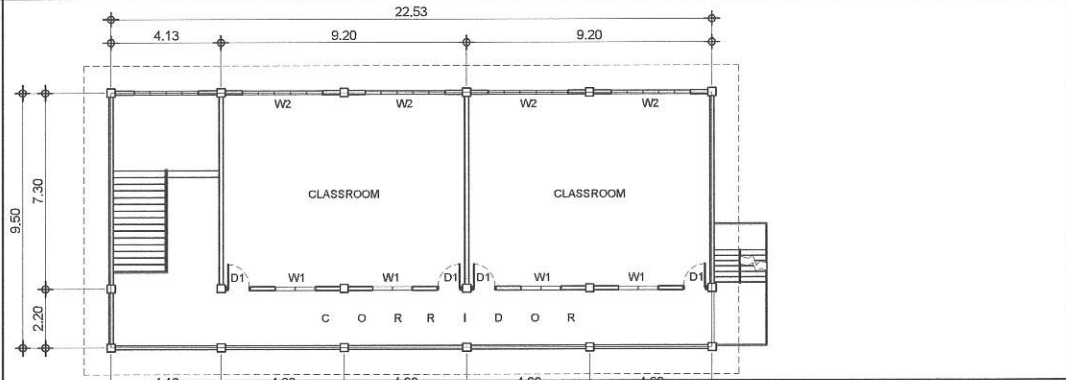


5 TYP. 2ND & 3RD FLOOR PLAN (DEPED BUILDING B)

SCALE 1:200m.

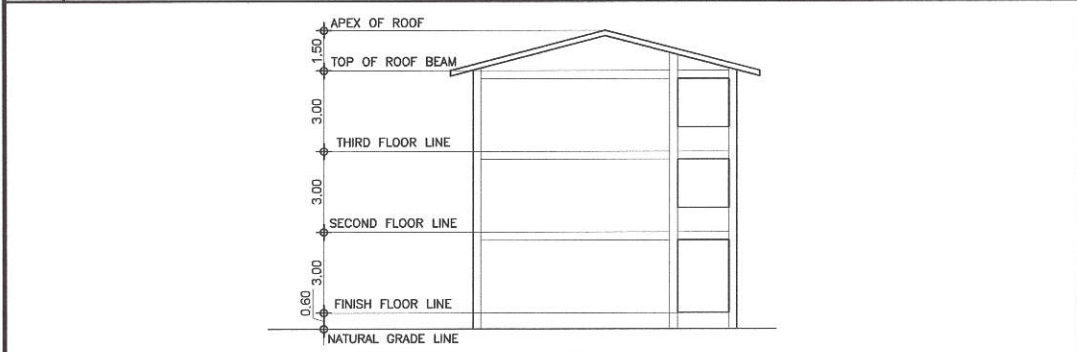

3 RIGHT & LEFT SIDE ELEV. (DEPED BLDG. B)

SCALE 1:200m.

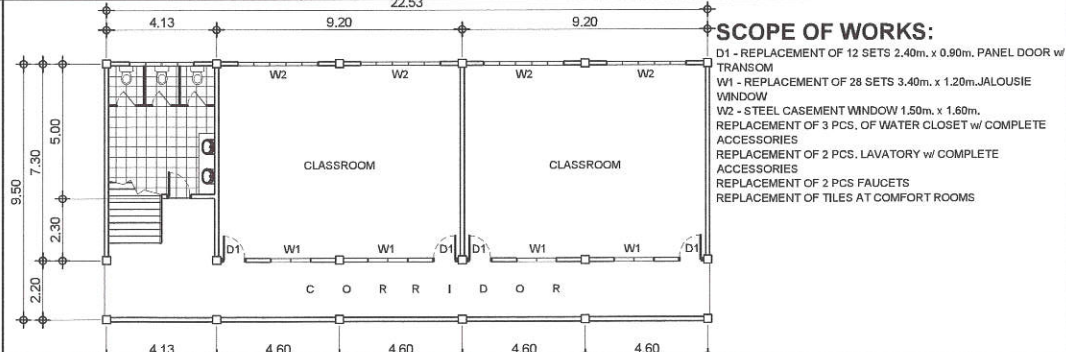

4 GROUND FLOOR PLAN (DEPED BUILDING B)

SCALE 1:200m.


	Republika ng Pilipinas Lungsod ng Quezon CITY ENGINEERING DEPARTMENT		PROJECT TITLE : PROPOSED REHABILITATION OF TWELVE (12) BUILDINGS AT COMMONWEALTH ELEMENTARY SCHOOL	DRAWN BY : mmm/BRG2 DATE : OCT. 22, 2020 CHECKED BY : ENGR. LEO S. DEL ROSARIO HEAD, PLANNING & PROGRAMMING DIVISION	SUBMITTED BY : ENGR. ISAGANI R. VERZOSA, JR. CIC, CITY ENGINEERING DEPARTMENT	RECOMMENDING APPROVAL : HON. MA. JOSEFINA G. BELMONTE CITY MAYOR, QUEZON CITY	APPROVED BY : FLOOR PLAN ROOFING PLAN ELEVATION	SHEET CONTENT FLOOR PLAN ROOFING PLAN ELEVATION	SHEET NO. AR-14
	BARANGAY COMMONWEALTH, DISTRICT 2, QUEZON CITY		REVISION NO.:						

20-00148



1 FRONT ELEVATION (DEPED C & D BUILDING)

SCALE1:200m.

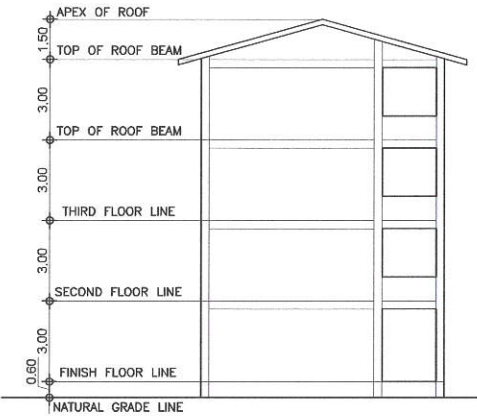

2 REAR ELEVATION (DEPED C & D BUILDING)

SCALE1:200m.

3 TYP. RIGHT & LEFT SIDE ELEV. (DEPED C&D BLDG.)



Republika ng Pilipinas
Lungsod ng Quezon
CITY ENGINEERING DEPARTMENT

PROJECT TITLE :
PROPOSED REHABILITATION OF TWELVE
(12) BUILDINGS AT COMMONWEALTH
ELEMENTARY SCHOOL

BARANGAY COMMONWEALTH, DISTRICT 2, QUEZON CITY

DRAWN BY :mm/BRGZ
DATE : OCT. 22, 2020
CHECKED BY :
REVISION NO.:


SUBMITTED BY :
ENGR. LEQ S. DEL ROSARIO
HEAD , PLANNING & PROGRAMMING DIVISION

RECOMMENDING APPROVAL :
ENGR. ISAGANI R. VERZOSA, JR.
OIC, CITY ENGINEERING DEPARTMENT

APPROVED BY :
HON. MA. JOSEFINA G. BELMONTE
CITY MAYOR , QUEZON CITY

SHEET CONTENT
ELEVATION

SHEET NO.
AR-16

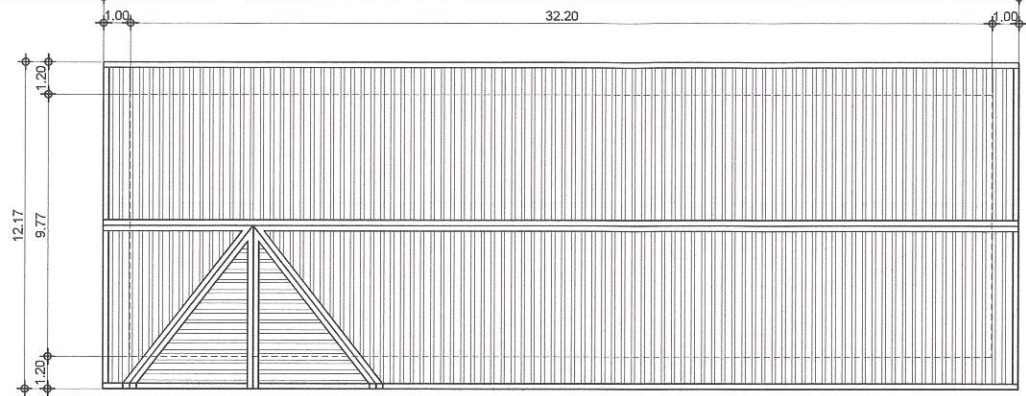


20-00148

SCOPE OF WORKS:
REPLACEMENT OF ROOFING
REPLACEMENT OF CEILING
REPAINTING OF INTERIOR & EXTERIOR WALLS

3 ROOFING PLAN (DEPED BUILDING E)


SCALE 1:200m.

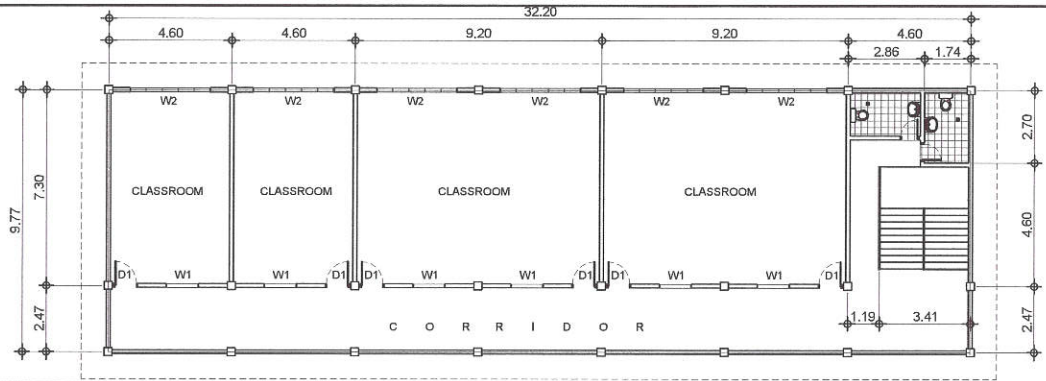

SCOPE OF WORKS:
D1 - REPLACEMENT OF 81 SETS 2.40m. x 0.90m. PANEL DOOR w/ TRANSOM w/ COMPLETE ACCESSORIES
D2 - REPLACEMENT OF 8 SETS 1.80m. x 0.90m. CUBICLE DOOR AT COMFORT ROOM w/ COMPLETE ACCESSORIES
W1 - REPLACEMENT OF 58 SETS 3.40m. x 1.20m. JALOUSIE WINDOW
W2 - 1.50m. x 1.60m. STEEL CASEMENT WINDOW 116 SETS
REPLACEMENT OF 8 PCS. OF WATER CLOSET w/ COMPLETE ACCESSORIES
REPLACEMENT OF 9 PCS. LAVATORY w/ COMPLETE ACCESSORIES
REPLACEMENT OF 4PCS. URINAL w/ COMPLETE ACCESSORIES
REPLACEMENT OF TILES AT COMFORT ROOMS

2 TYPICAL SECOND TO FOURTH FLOOR PLAN (DEPED BUILDING E)

SCALE 1:200m.

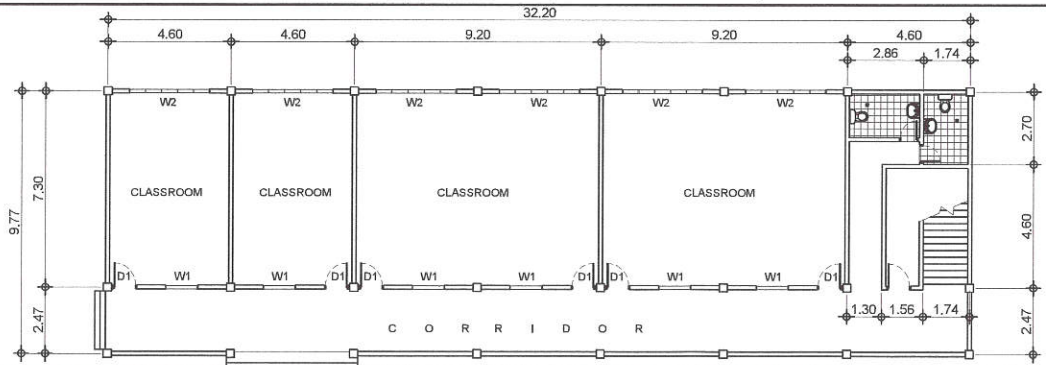

SCOPE OF WORKS:
D1 - REPLACEMENT OF 81 SETS 2.40m. x 0.90m. PANEL DOOR w/ TRANSOM w/ COMPLETE ACCESSORIES
D2 - REPLACEMENT OF 8 SETS 1.80m. x 0.90m. CUBICLE DOOR AT COMFORT ROOM w/ COMPLETE ACCESSORIES
W1 - REPLACEMENT OF 58 SETS 3.40m. x 1.20m. JALOUSIE WINDOW
W2 - 1.50m. x 1.60m. STEEL CASEMENT WINDOW 116 SETS
REPLACEMENT OF 8 PCS. OF WATER CLOSET w/ COMPLETE ACCESSORIES
REPLACEMENT OF 9 PCS. LAVATORY w/ COMPLETE ACCESSORIES
REPLACEMENT OF 4PCS. URINAL w/ COMPLETE ACCESSORIES
REPLACEMENT OF TILES AT COMFORT ROOMS

1 GROUND FLOOR PLAN (DEPED BUILDING E)

SCALE 1:200m.



Republika ng Pilipinas
Lungsod ng Quezon
CITY ENGINEERING DEPARTMENT

PROJECT TITLE :
PROPOSED REHABILITATION OF TWELVE
(12) BUILDINGS AT COMMONWEALTH
ELEMENTARY SCHOOL
BARANGAY COMMONWEALTH, DISTRICT 2, QUEZON CITY

DRAWN BY :mmv/BRGZ
DATE : OCT. 22, 2020
CHECKED BY :
REVISION NO.:

SUBMITTED BY :
ENGR. LEO S. DEL ROSARIO
HEAD, PLANNING & PROGRAMMING DIVISION

RECOMMENDING APPROVAL :
ENGR. SAGANI R. VERZOSA, JR.
CIC, CITY ENGINEERING DEPARTMENT

APPROVED BY :
HON. MA. JOSEFINA G. BELMONTE
CITY MAYOR, QUEZON CITY

SHEET CONTENT
FLOOR PLAN
ROOFING PLAN



SHEET NO.
AR-17

20-00148



1 FRONT ELEVATION (DEPED BUILDING E)

SCALE:1:200m.

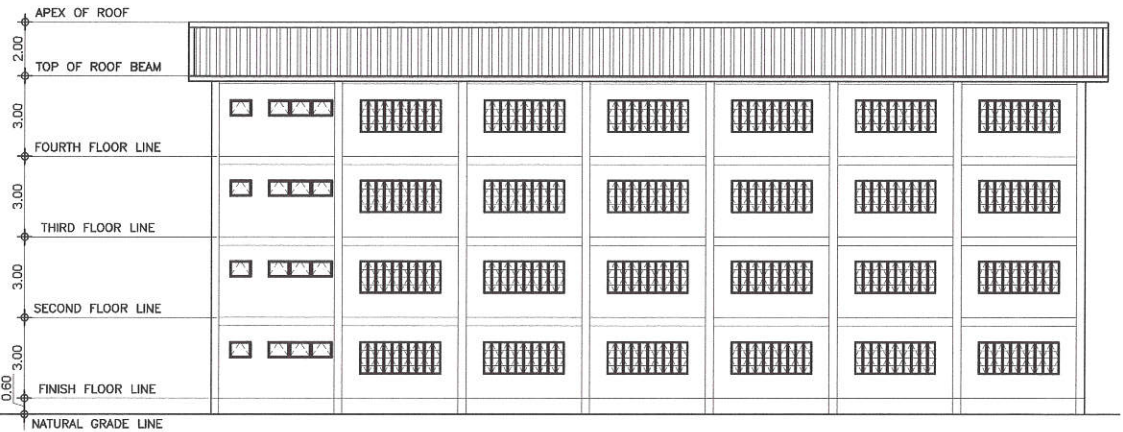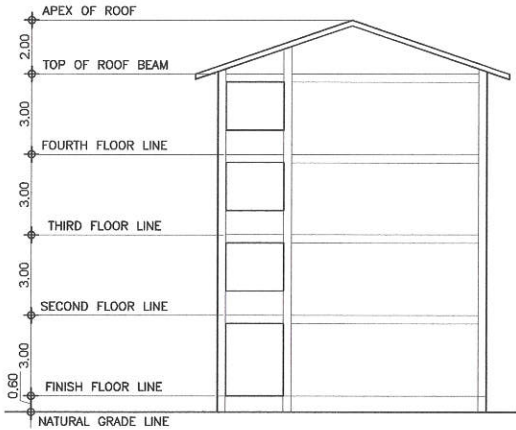

2 REAR ELEVATION (DEPED BUILDING E)

SCALE:1:200m.

2 TYP. RIGHT & LEFT SIDE ELEV. (DEPED BLDG. E)



Republika ng Pilipinas
Lungsod ng Quezon
CITY ENGINEERING DEPARTMENT

PROJECT TITLE :
PROPOSED REHABILITATION OF TWELVE
(12) BUILDINGS AT COMMONWEALTH
ELEMENTARY SCHOOL

DRAWN BY :mm/BRGZ
DATE : OCT. 22, 2020
CHECKED BY :
REVISION NO.:

SUBMITTED BY :
ENGR. LEO S. DEL ROSARIO
HEAD , PLANNING & PROGRAMMING DIVISION

RECOMMENDING APPROVAL :
ENGR. ISAGANI R. VERZOSA, JR.
OIC, CITY ENGINEERING DEPARTMENT

APPROVED BY :
HON. MA. JOSEFINA G. BELMONTE
CITY MAYOR , QUEZON CITY

SHEET CONTENT
ELEVATION

SHEET NO.
AR-18