


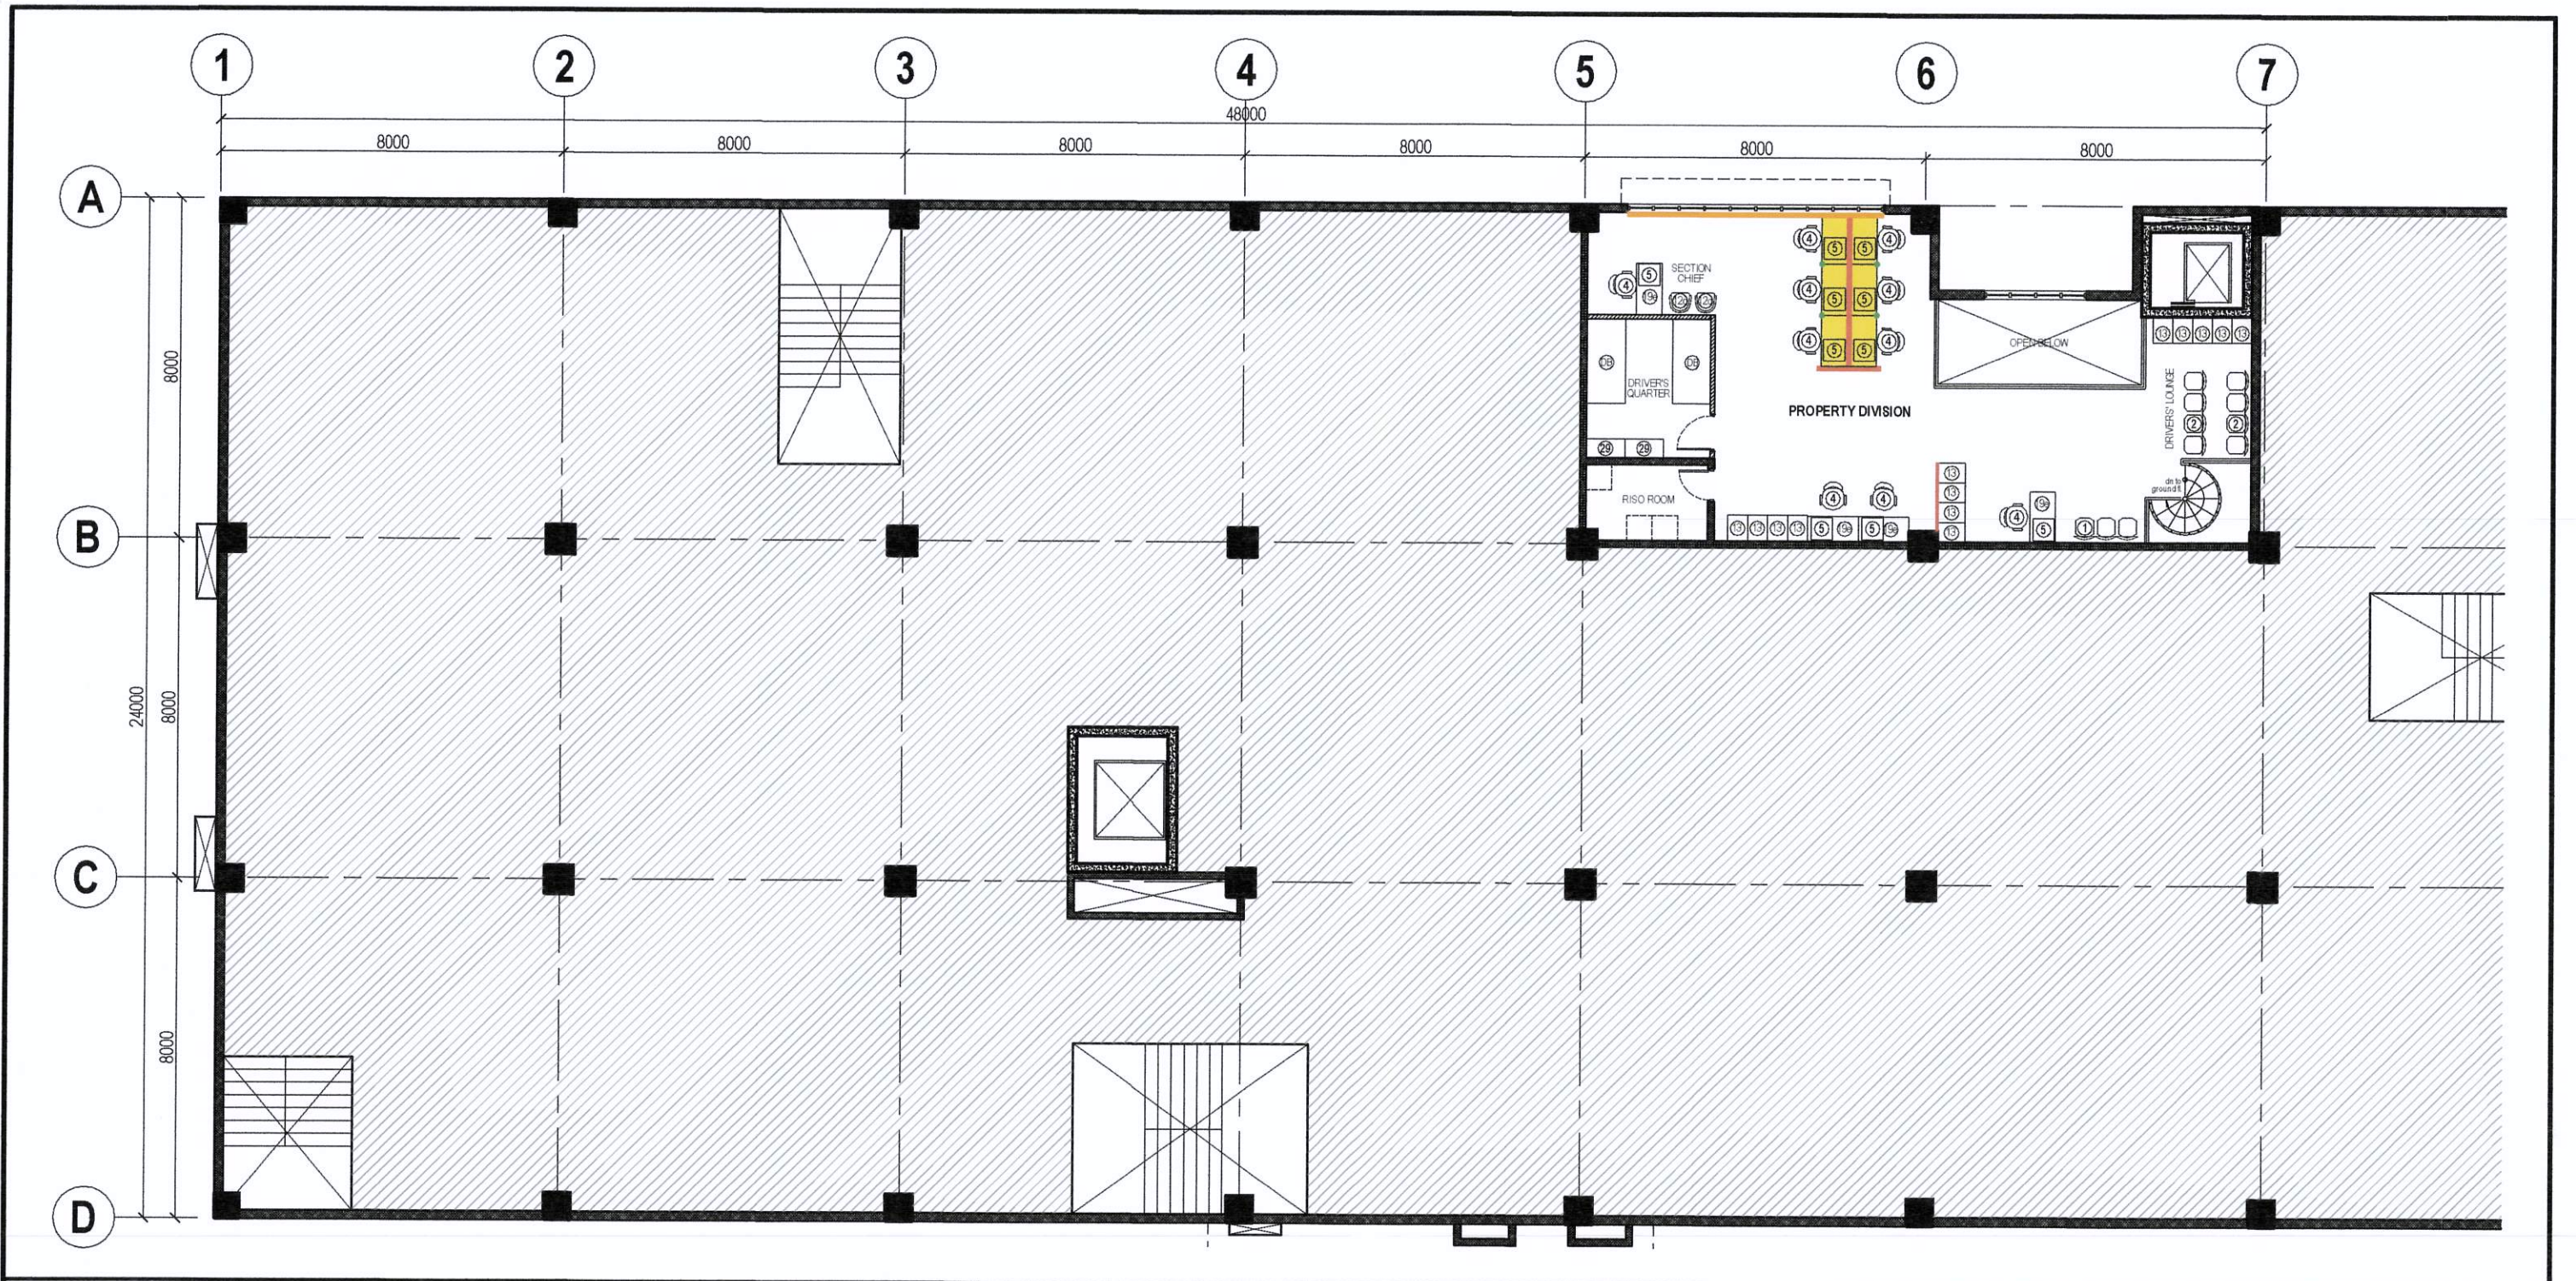

LEGEND:

- MODULAR DESKS, 0.60m WIDTH
- FABRIC WITH GLASS LOW PARTITION 1.5m height
- ROLLER SHADES (SUNSCREEN)


FURNITURE:

- CHROME LEG
- DB DOUBLE BED
- 1 GANG CHAIR - 3 SEATER
- 2 GANG CHAIR - 4 SEATER
- 4 STAFF CHAIR
- 5 CABINET MOBILE PEDESTAL
- 12d STAFF VISITOR'S CHAIR
- 13 CABINET FILING VERTICAL - 4 DRAWERS
- 19e FREE STANDING TABLE, 1.220mL x 0.60mW x 0.75mH
- 29 STEEL LOCKER 9 - DOORS

1 GROUND FLOOR MEZZANINE PLAN

SCALE 1:150 METERS

 Republika ng Pilipinas Lungsod ng Quezon CITY ARCHITECT DEPARTMENT 5F CIVIC CENTER - D (Bldg. 844), QUEZON CITY HALL COMPOUND, ELLIPTICAL ROAD, DILIMAN, QUEZON CITY	PROVISO: DRAWINGS AND SPECIFICATIONS ONLY SIGNED, STAMPED OR SEALED AS INSTRUMENTS OF SERVICE ARE THE INTELLECTUAL PROPERTY OF THE CITY ARCHITECTS DEPARTMENT. WHETHER THE SUBJECT FOR WHICH THEY ARE MADE IS EXECUTED OR NOT, IT SHALL BE VALID FOR ANY PERSON WITHOUT THE CONSENT OF THE AUTHOR OF SAID DOCUMENTS TO DUPLICATE OR TO MAKE COPIES OF SAID DOCUMENTS FOR USE IN THE REPRODUCTION OF AND FOR OTHER PROJECTS OR BUILDINGS, WHETHER EXECUTED PARTLY OR IN WHOLE	RECOMMENDING APPROVAL  ARCH. LUCILLE H. CHUA, fuap, piep CITY ARCHITECT	APPROVED BY:  HON. MA. JOSEFINA G. BELMONTE MAYOR Q.C.	PROJECT TITLE: SUPPLY AND INSTALLATION OF MODULAR PARTITIONS INCLUDING FURNITURE AND OTHERS FOR QUEZON CITY HEALTH DEPARTMENT, OCHD BUILDING LOCATION: QC HALL COMPOUND ELLIPTICAL ROAD, BARANGAY CENTRAL QUEZON CITY	SHEET CONTENTS: GROUND FLOOR MEZZANINE PLAN	PROJECT NO.: DATE: September 2022 DRAWN BY: M.A.F. [Signature] DESIGNED BY: Ar. R. G. Resurreccion CHECKED BY: Ar. R. G. Resurreccion	SHEET NO.: AR-02
--	--	--	--	--	---	---	--------------------------------

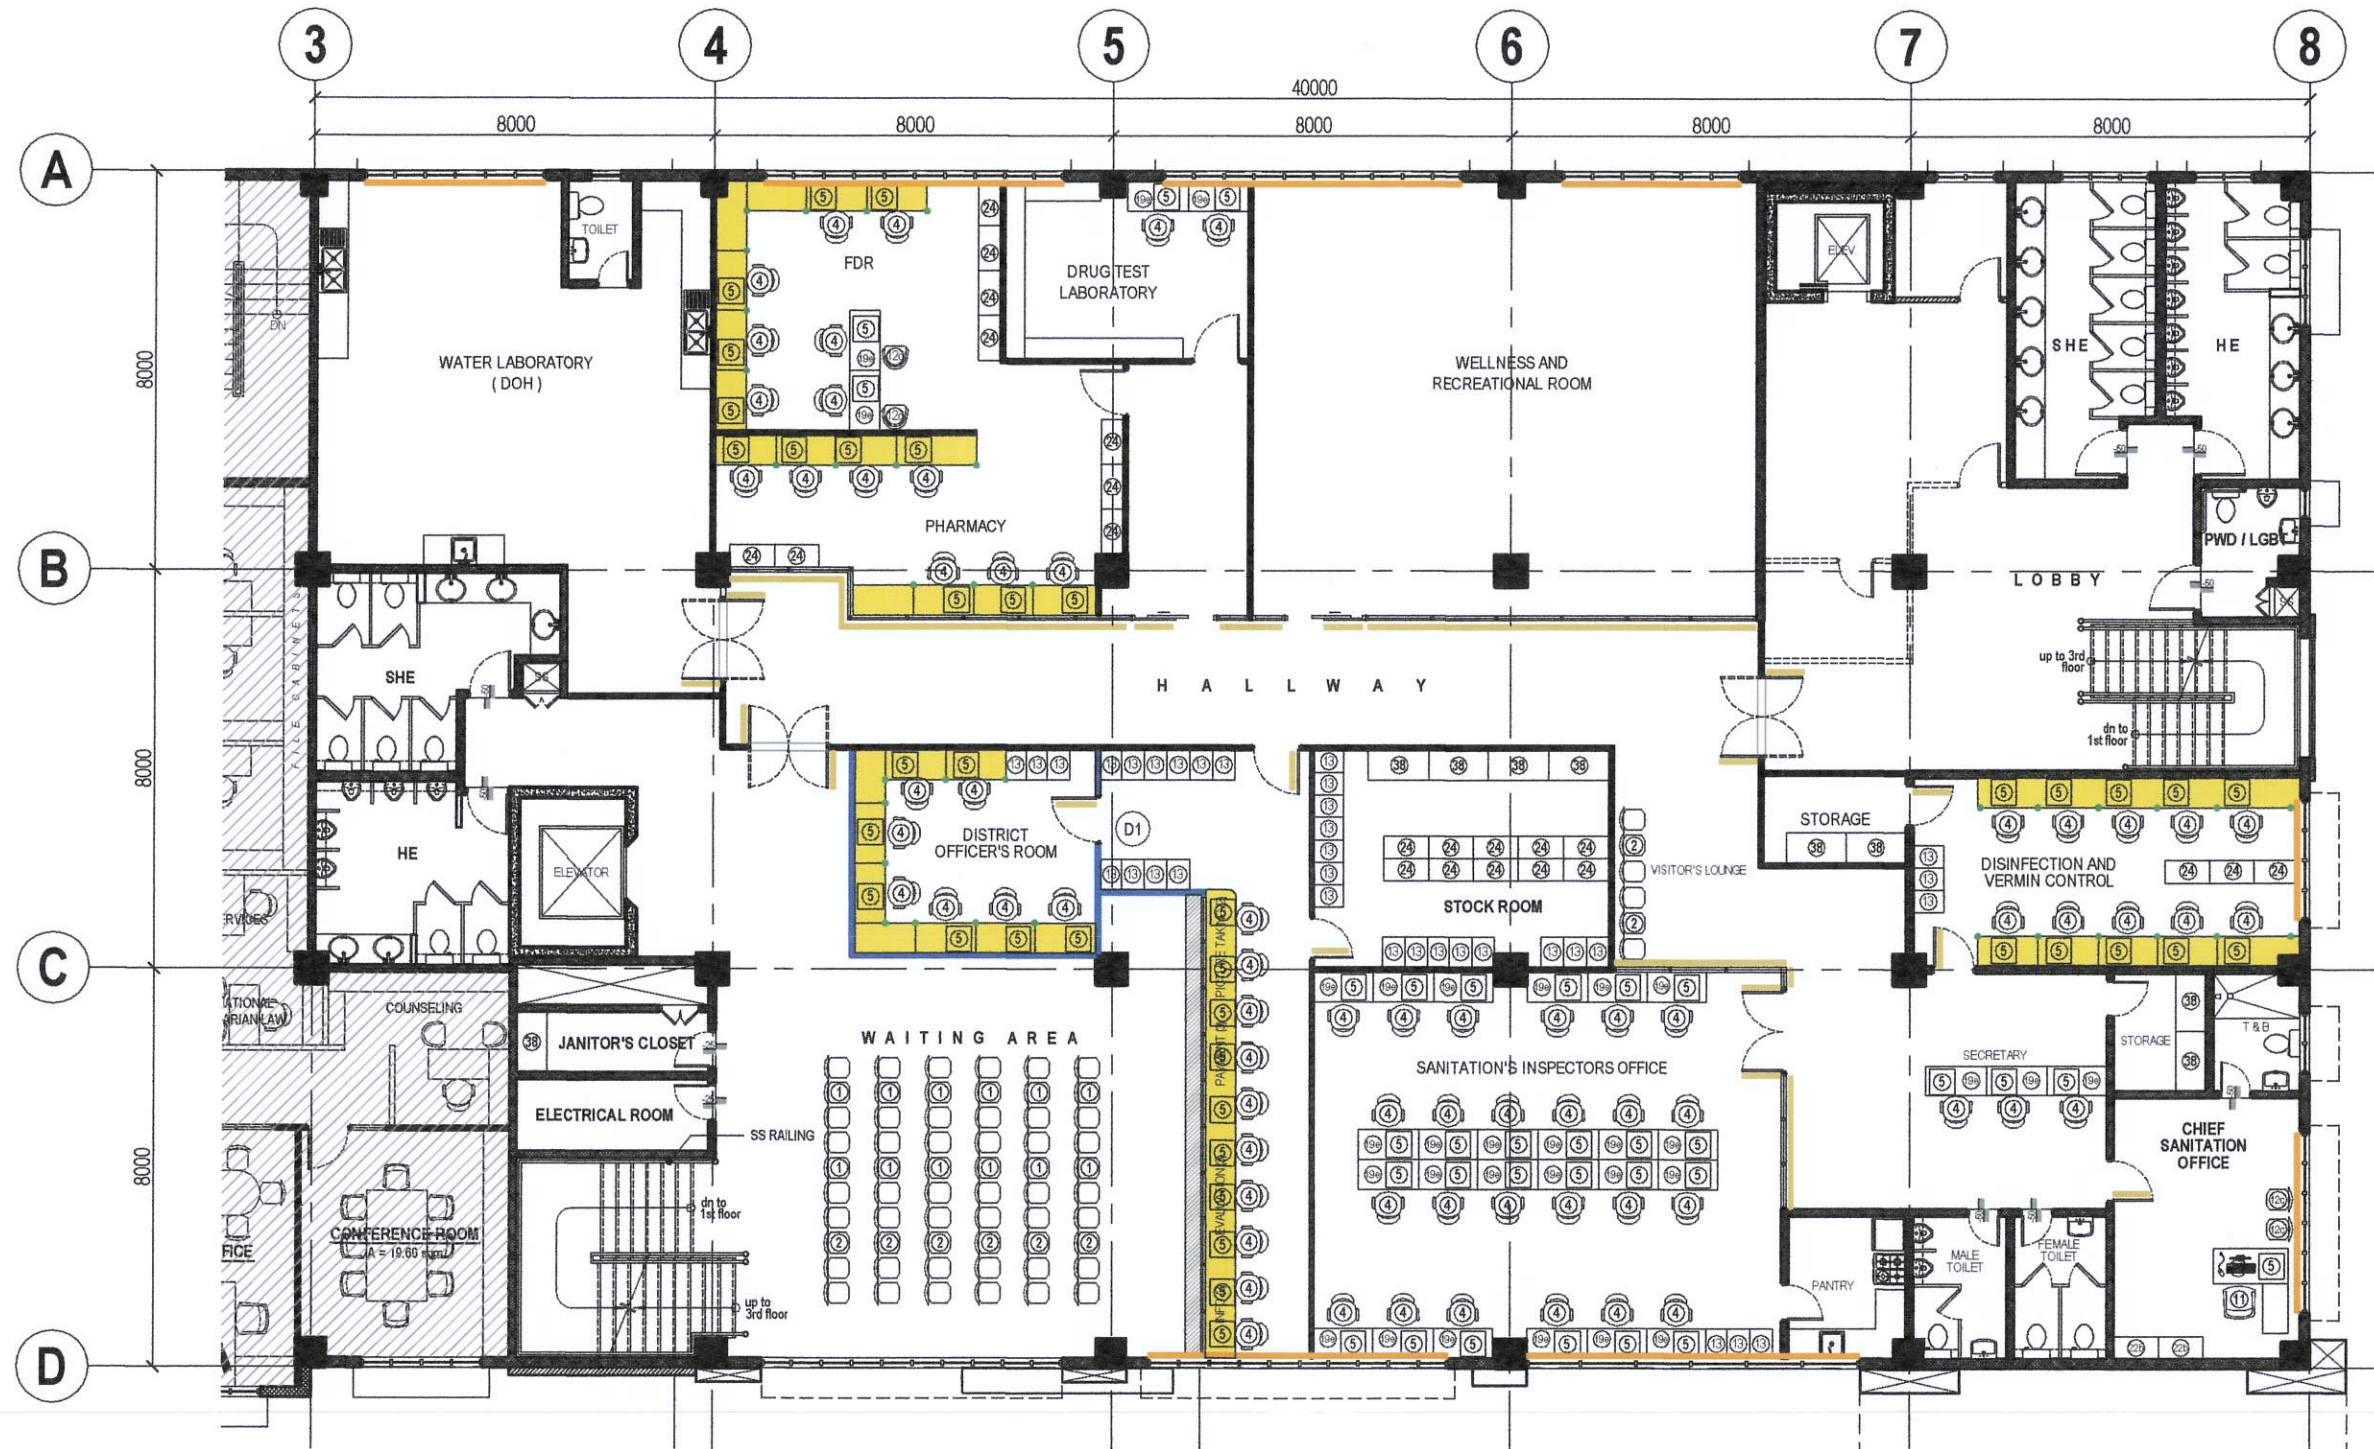

LEGEND:

- MODULAR DESKS, 0.60m WIDTH
- ROLLER SHADES (SUNSCREEN)
- MODULAR LAMINATED PARTITION, WITH OR WITHOUT GLASS

- FABRIC WITH GLASS LOW PARTITION 1.5m height
- CHROME LEG

FURNITURE:

- D1 MODULAR DOOR, SINGLE LEAF
- 1 GANG CHAIR - 3 SEATER
- 2 GANG CHAIR - 4 SEATER
- 4 STAFF CHAIR
- 5 CABINET MOBILE PEDESTAL
- 11 MANAGER'S HIGHBACK CHAIR
- 12c MANAGER'S VISITOR'S CHAIR
- 13 CABINET FILING VERTICAL - 4 DRAWERS
- 19e FREE STANDING TABLE, 1.20mL x 0.60mW x 0.75mH
- 22b LOW CABINET, 0.90mL X 0.45mW X 1.06 height
- 24 CABINET FILING LATERAL - 3 DRAWERS
- 30 FREE STANDING TABLE WITH SIDE TABLE 1.50mL X 0.70mW
- 38 STEEL OPEN RACK

1 SECOND FLOOR PLAN

SCALE 1:150 METERS

Republika ng Pilipinas Lungsod ng Quezon CITY ARCHITECT DEPARTMENT 5F QMC CENTER - D (Bldg. 804), QUEZON CITY HALL COMPOUND, ELLIPTICAL ROAD, DILIMAN, QUEZON CITY	PROVISOR: DRAWINGS AND SPECIFICATIONS MUST BE SIGNED, STAMPED OR SEALED BY THE ARCHITECT OR ARCHITECT IN CHARGE OF THE PROJECT. THE ARCHITECT OR ARCHITECT IN CHARGE OF THE PROJECT SHALL BE RESPONSIBLE FOR THE ACCURACY OF THE DRAWINGS AND SPECIFICATIONS.	RECOMMENDING APPROVAL: ARCH. LUCILLE H. CHUA, fuap, piep CITY ARCHITECT	APPROVED BY: HON. MA. JOSEFINA G. BELMONTE MAYOR	PROJECT TITLE: SUPPLY AND INSTALLATION OF MODULAR PARTITIONS INCLUDING FURNITURE AND OTHERS FOR QUEZON CITY HEALTH DEPARTMENT, QC Health Department, QC Health Department, QC Health Department	SHEET CONTENTS: SECOND FLOOR PLAN	PROJECT NO.: DATE: September 2022 DRAWN BY: M.A.F. DESIGNED BY: Ar. R. Belmonte / Ar. R. Belmonte CHECKED BY: Ar. R. Belmonte / Ar. R. Belmonte	SHEET NO.: AR-03
	LOCATION: QC HALL COMPOUND ELLIPTICAL ROAD, BARANGAY CENTRAL QUEZON CITY						
	SHEET NO.:						
	SHEET NO.:						




LEGEND:		FURNITURE:	
MODULAR DESKS, 0.60m WIDTH	FROSTED FILM STRIP	5 CABINET MOBILE PEDESTAL	9 SIDE TABLE WITH STAINLESS STEEL BASE
FABRIC WITH GLASS LOW PARTITION 1.5m height	CHROME LEG	5a EXECUTIVE MOBILE PEDESTAL	11 MANAGERS HIGH BACK CHAIR
ROLLER SHADES (SUNSCREEN)		6 SOFA - 3 SEATER	12a EXECUTIVE VISITOR'S CHAIR
ROLLER SHADES (COMBI)	SC SECURITY COUNTER	7 SOFA - 2 SEATER	12c MANAGER VISITOR'S CHAIR
ROLLER SHADES (BLACK-OUT)	2 GANG CHAIR - 4 SEATER	8 CENTER TABLE - STAINLESS STEEL BASE	12d STAFF VISITOR'S CHAIR
WALL PAPER ONE SIDE	4 STAFF CHAIR	8a CENTER TABLE - GLASS	12f EXECUTIVE VISITOR'S CHAIR
		13 CABINET FILING VERTICAL - 4 DRAWERS	22b LOW CABINET, 0.90mL X 0.45mW X 1.06 height
		14 EXECUTIVE TABLE WITH SIDE TABLE, 2.00m X 1.0m	24 CABINET FILING LATERAL - 3 DRAWERS
		14a EXECUTIVE TABLE WITH SIDE TABLE, 1.80m X 0.90m	27 SOFA - 1 SEATER
		15a CONSOLE TABLE	29 STEEL LOCKER 9 - DOORS
		19c FREE STANDING TABLE, 1.50mL x 0.60mW x 0.75mH	30 FREE STANDING TABLE WITH SIDE TABLE 1.50mL X 0.70mW
		19e FREE STANDING TABLE, 1.20mL x 0.60mW x 0.75mH	35 CHAIR CONFERENCE
			38 STEEL OPEN RACK
			42 WORKING TABLE 2.4mL x 1.2mW x 0.750mH
			43 EXECUTIVE HIGH BACK CHAIR WITH CHROME LEGS
			70c DINING SET C - REGULAR 4 SEATER
			71a ROUND TABLE, GLASS TOP
			71b ROUND TABLE, LAMINATED TOP
			72 BOOK SHELVES
			88 CONFERENCE TABLE

1 THIRD FLOOR PLAN

SCALE 1:150 METERS

Republika ng Pilipinas Lungsod ng Quezon CITY ARCHITECT DEPARTMENT 5F OMC CENTER - D (Bldg. 004), QUEZON CITY HALL COMPOUND, ELLIPTICAL ROAD, DILIMAN, QUEZON CITY	PROVISO: DRAWINGS AND SPECIFICATIONS MUST BE MADE IN ACCORDANCE WITH THE CITY ARCHITECT DEPARTMENT'S STANDARD SPECIFICATIONS FOR ARCHITECTURAL DRAWINGS. THE ARCHITECT SHALL BE RESPONSIBLE FOR THE ACCURACY OF THE DRAWINGS AND SPECIFICATIONS. THE CITY ARCHITECT DEPARTMENT SHALL NOT BE RESPONSIBLE FOR THE ACCURACY OF THE DRAWINGS AND SPECIFICATIONS IF THEY ARE MADE IN VIOLATION OF THE CITY ARCHITECT DEPARTMENT'S STANDARD SPECIFICATIONS FOR ARCHITECTURAL DRAWINGS.	RECOMMENDING APPROVAL <i>[Signature]</i> ARCH. LUCILLE H. CHUA, fuap, piep CITY ARCHITECT	APPROVED BY: <i>[Signature]</i> HON. MA. JOSEFINA G. BELMONTE MAYOR	PROJECT TITLE: SUPPLY AND INSTALLATION OF MODULAR PARTITIONS INCLUDING FURNITURE AND OTHERS FOR QUEZON CITY HEALTH DEPARTMENT, OCD BUILDING	SHEET CONTENTS: THIRD FLOOR PLAN	PROJECT NO.: DATE: September 2022 DRAWN BY: M.A.F. DESIGNED BY: Ar.R.I. Belmonte / Ar. J. G. Resurreccion CHECKED BY: Ar. R. G. Resurreccion	SHEET NO.: AR-04
	LOCATION: QC HALL COMPOUND ELLIPTICAL ROAD, BARANGAY CENTRAL QUEZON CITY						

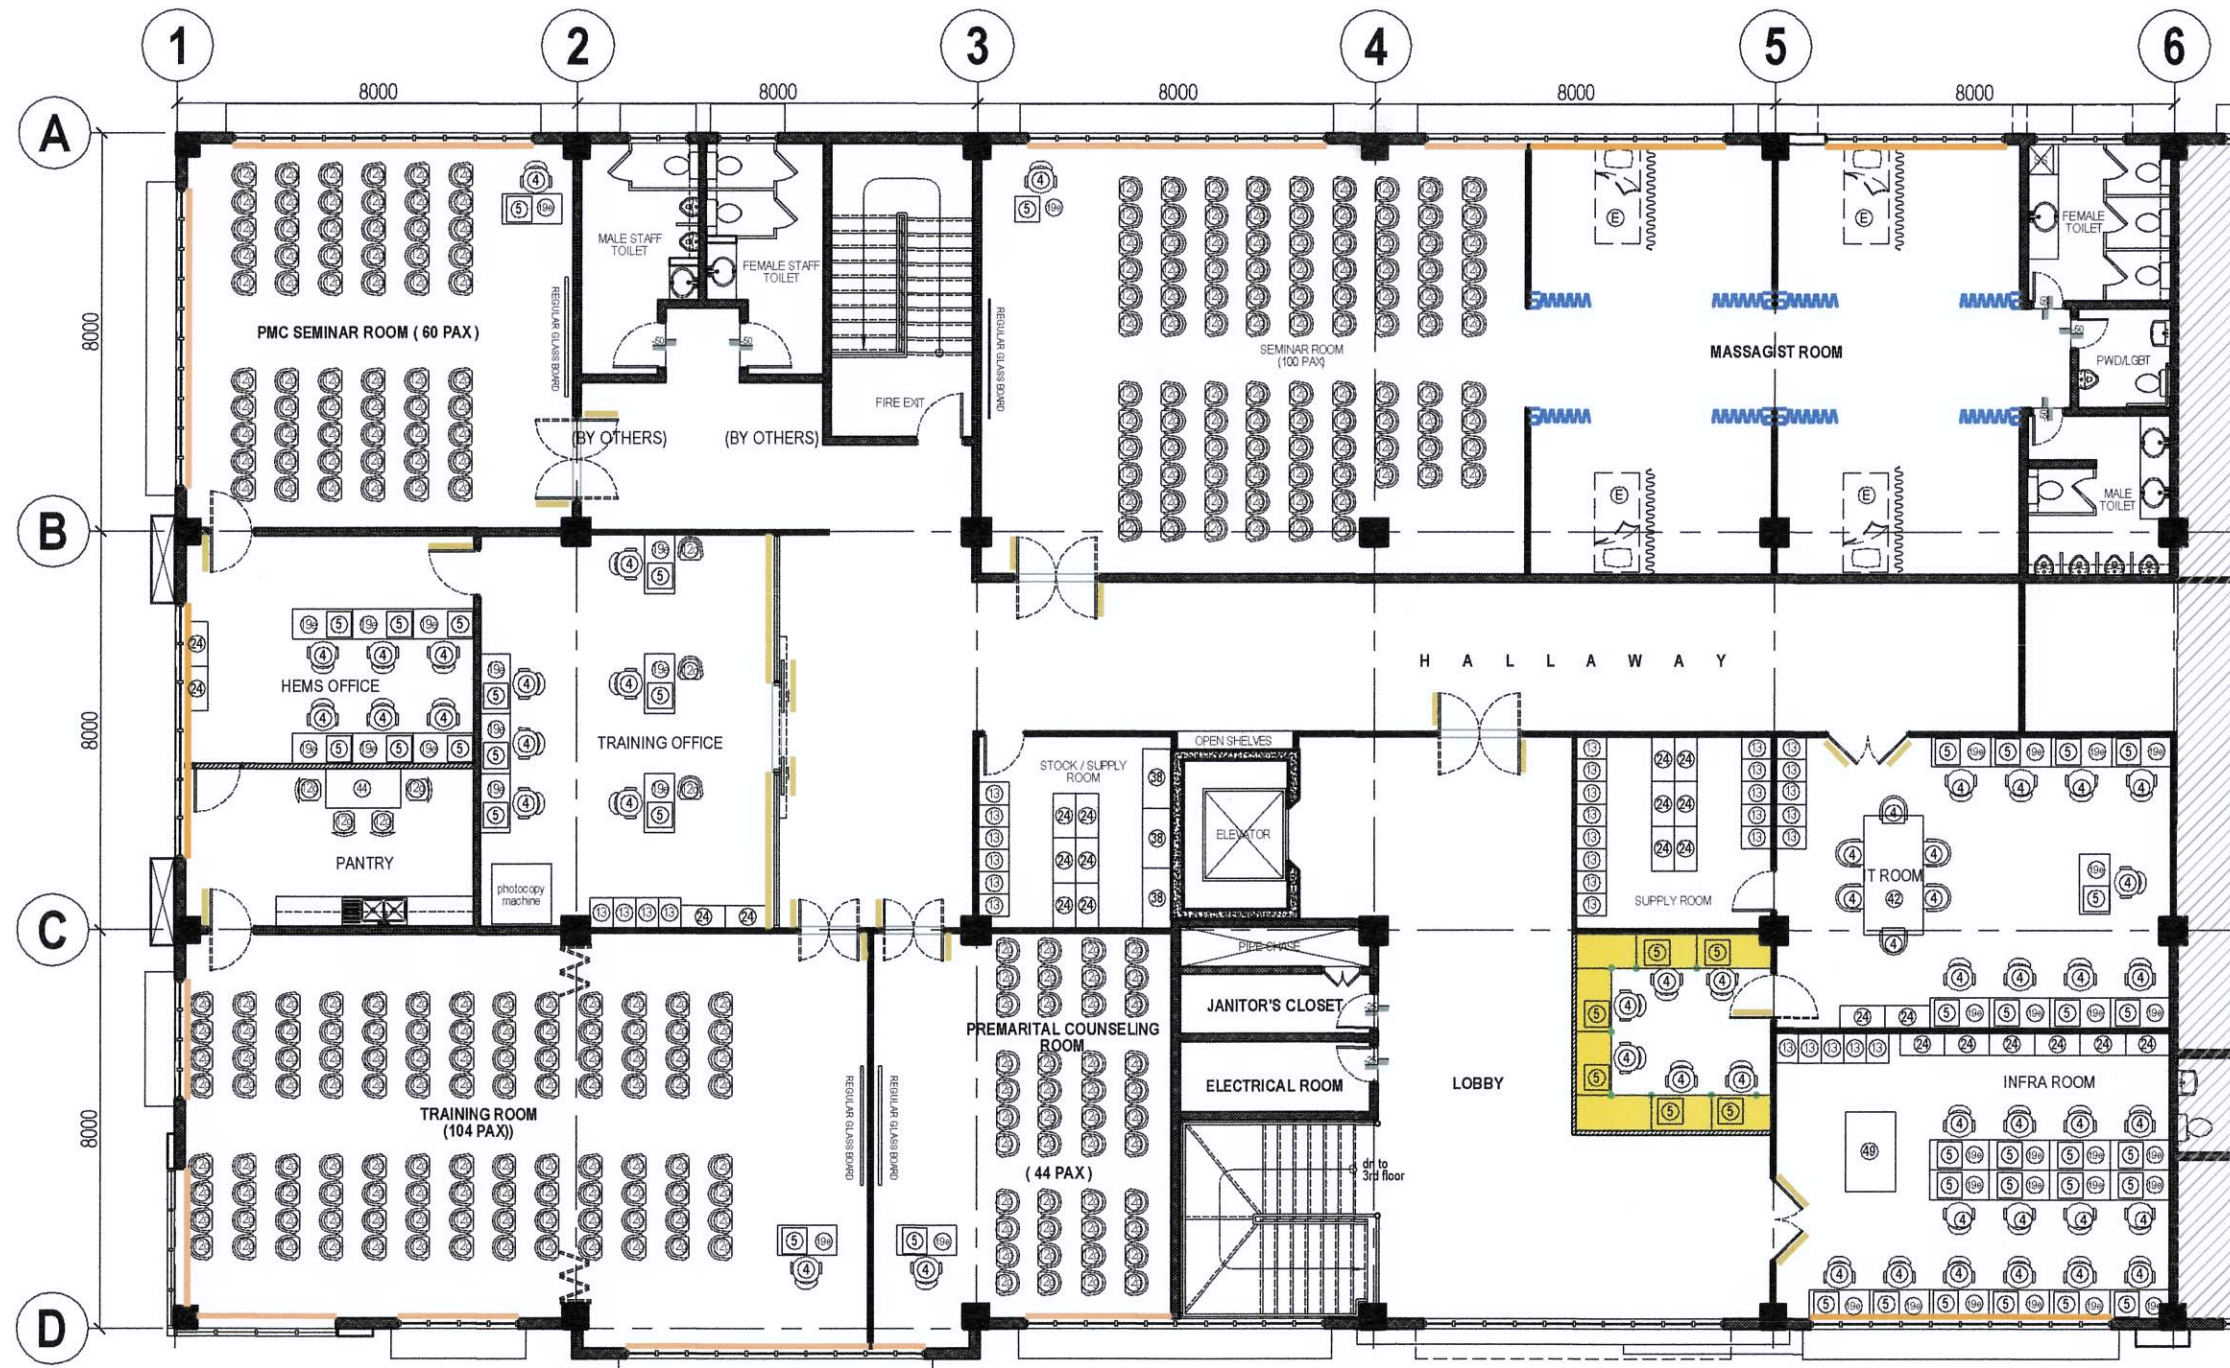

LEGEND:

- MODULAR DESKS, 0.60m WIDTH
- ROLLER SHADES (SUNSCREEN)
- ROLLER SHADES (BLACK-OUT)
- FOLDING DIVIDER 4 PANEL (1.80mL x 1.78mH)
- FOLDING DOOR

FURNITURE:


- CHROME LEG
- FROSTED FILM STRIP
- EXISTING
- STAFF CHAIR
- CABINET MOBILE PEDESTAL
- STAFF VISITOR'S CHAIR
- MEETING CHAIR - STACKABLE
- CABINET FILING VERTICAL - 4 DRAWERS
- FREE STANDING TABLE, 1.20mL x 0.60mW x 0.75mH
- FREE STANDING TABLE, 1.20mL x 0.60mW x 0.75mH
- LOW CABINET, WOOD ON LAMINATE FINISH
- CABINET FILING LATERAL - 3 DRAWERS

- STEEL OPEN RACKS, 4-LAYERS, 1.20mL x 0.60mW x 2.0mH
- WORKING TABLE 2.4mL x 1.2mW x 0.75mH
- WORKING TABLE 1.50mL x 0.80mW x 0.75mH (44)
- WORKING TABLE 1.60mL x 1.00mW x 0.75mH



1 FOURTH FLOOR PLAN

SCALE 1:150 METERS


 Republika ng Pilipinas Lungsod ng Quezon CITY ARCHITECT DEPARTMENT 5F OCHD CENTER - 0 (PRO. Bldg), QUEZON CITY HALL COMPOUND, ELLIPICAL ROAD, DILIMAN, QUEZON CITY	PROVISO: Drawings and specifications duly signed, stamped or sealed as instruments of service are the intellectual property of the City Architect Department. Whether the subject for which they are made is executed or not, it shall be unlawful for any person, without the consent of the author or his executor, to duplicate or to make copies of said documents for use in the repetition of and for other projects or buildings, whether executed partly or in whole.	RECOMMENDING APPROVAL  ARCH. LUCILLE H. CHUA, fuap, piep CITY ARCHITECT	APPROVED BY:  HON. MA. JOSEFINA G. BELMONTE MAYOR	PROJECT TITLE: SUPPLY AND INSTALLATION OF MODULAR PARTITIONS INCLUDING FURNITURE AND OTHERS FOR QUEZON CITY HEALTH DEPARTMENT, OCHD BUILDING LOCATION: QC HALL COMPOUND ELLIPTICAL ROAD, BARANGAY CENTRAL QUEZON CITY	SHEET CONTENTS: FOURTH FLOOR PLAN	PROJECT NO.: DATE: September 2022 DRAWN BY: M.A.F. [Signature] DESIGNED BY: Ar. R.I. Ballesteros / Ar. J.U. Cose CHECKED BY: Ar. R.S. Resurreccion	SHEET NO.: AR-05
--	---	---	---	---	---	--	---------------------------------------

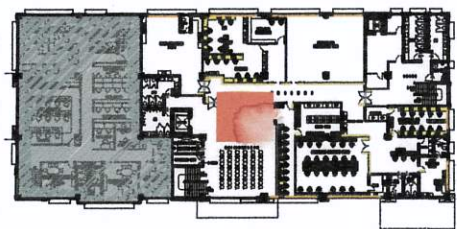


KEYPLAN

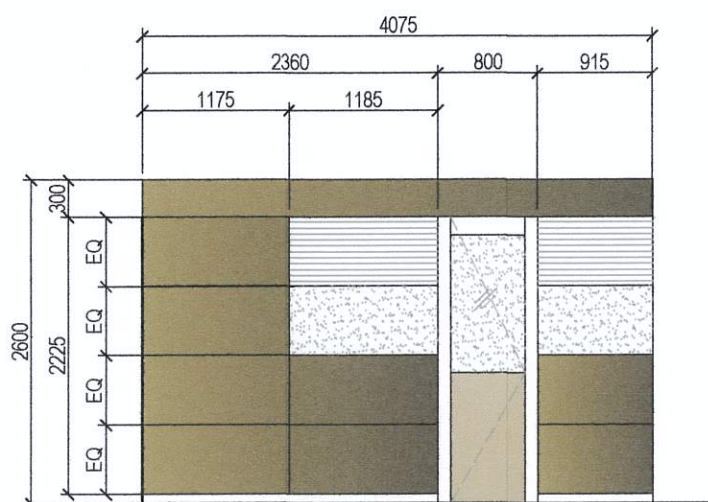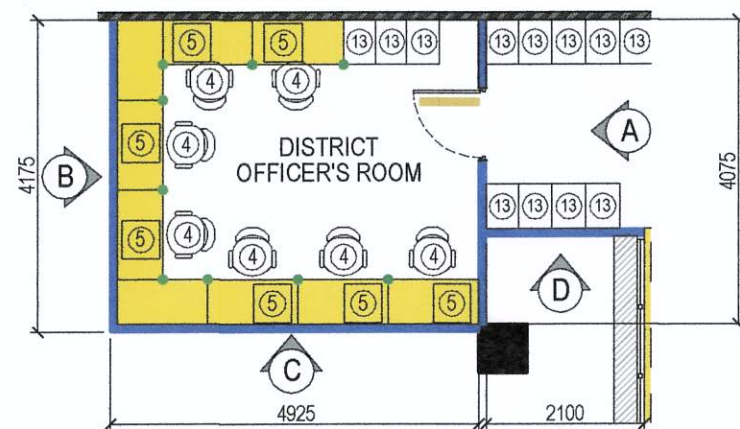


ELEVATION "A"

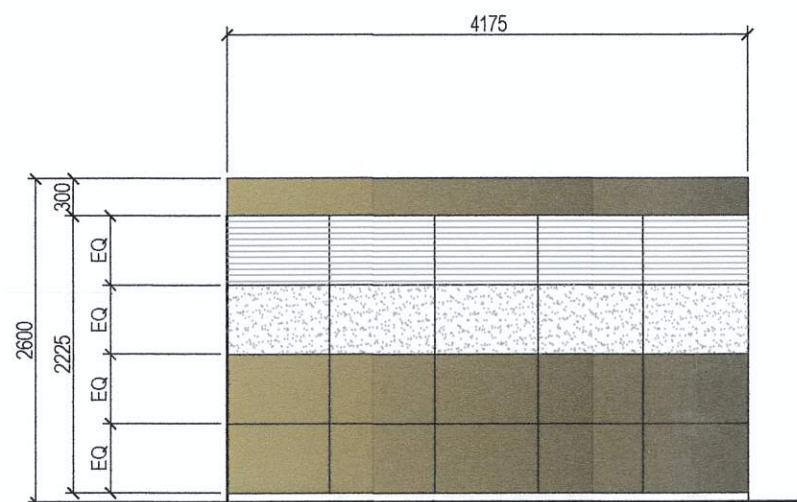


ELEVATION "B"

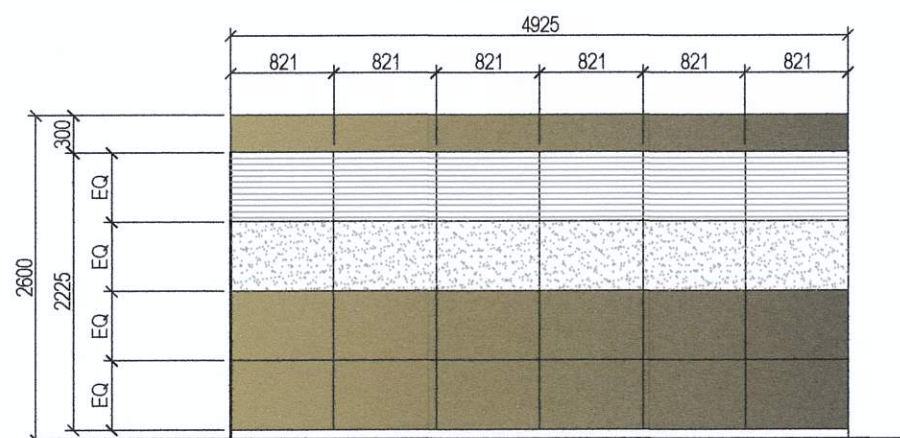


ELEVATION "C"

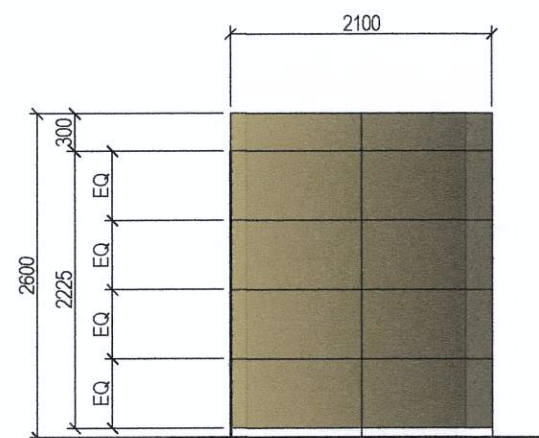


ELEVATION "D"

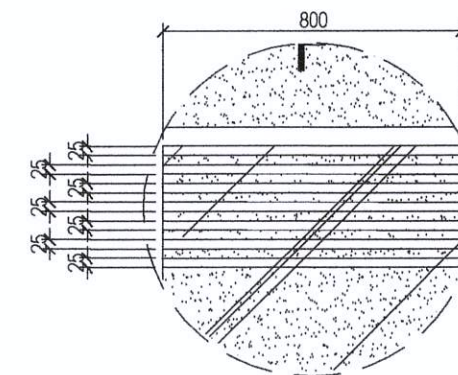

BLOW UP DETAIL 1

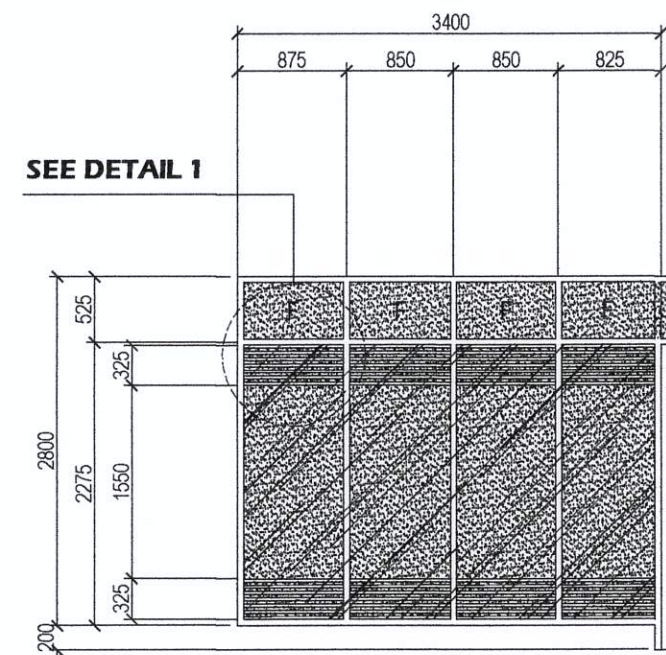

TYPICAL GLASS WALL PATTERN

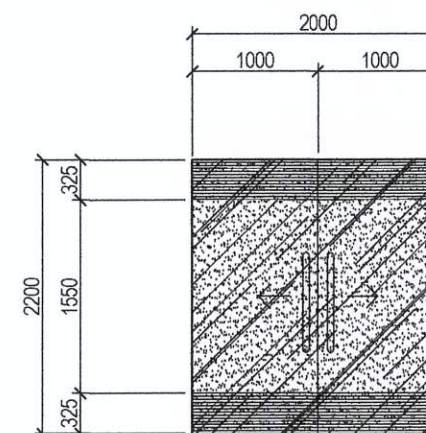

TYPICAL GLASS DOOR PATTERN

1 DISTRICT OFFICER ROOM DETAIL

SCALE 1:60 METERS

2 FROSTING FILM DETAIL

SCALE 1:60 METERS



Republika ng Pilipinas
Lungsod ng Quezon
CITY ARCHITECT DEPARTMENT
3F GMC CENTER - D (Rd. Bldg), QUEZON CITY HALL COMPOUND,
ELLIPTICAL ROAD, DILIMAN, QUEZON CITY



PROVISO:

Drawings and specifications duly signed, stamped or sealed as instruments of service are the intellectual property and documents of the City Architect's Department. Whether the subject for which they are made is executed or not, it shall be unlawful for any person without the consent of the author of said documents to duplicate or to make copies of said documents for use in the repetition of and for other projects or buildings, whether executed partly or in whole.

RECOMMENDING APPROVAL

ARCH. LUCILLE H. CHUA, fuap, piep
CITY ARCHITECT

APPROVED BY:

HON. MA. JOSEFINA G. BELMONTE
MAYOR
Q.C.

PROJECT TITLE:

SUPPLY AND INSTALLATION OF MODULAR PARTITIONS INCLUDING FURNITURE AND OTHERS FOR QUEZON CITY HEALTH DEPARTMENT, OCHD BUILDING

LOCATION: QC HALL COMPOUND ELLIPTICAL ROAD, BARANGAY CENTRAL QUEZON CITY

SHEET CONTENTS:

DISTRICT OFFICER ROOM DETAIL
FROSTING FILM DETAIL

PROJECT NO.:

DATE: September 2022
DRAWN BY: M.A.F. [Signature]
DESIGNED BY: Ar. R. Belmonte, Ar. J. U. Costa
CHECKED BY: Ar. R. S. Resurreccion

SHEET NO.:

AR-07