




- LEGENDS:**
- CUBICLE FABRIC WITH GLASS LOW PARTITION, 1.2mW x 1.2m HEIGHT
 - CUBICLE FABRIC WITH GLASS LOW PARTITION, 1.6mW x 1.2m HEIGHT
 - CUBICLE L-SHAPE FABRIC WITH GLASS LOW PARTITION, 2.0mW x 0.70mD x 1.6m HEIGHT
 - MODULAR DESKS, 0.60m WIDTH


FURNITURE:

E EXISTING

1 INTAKE & SCREENING AND ADMINISTRATION OFFICE - TAHANAN BLDG. - GROUND FLOOR PLAN

SCALE 1:100 METERS

 <p>Republika ng Pilipinas Lungsod ng Quezon CITY ARCHITECT DEPARTMENT 5F CIVIC CENTER - D (Bldg. 5), QUEZON CITY HALL COMPOUND, ELLIPITICAL ROAD, DILIMAN, QUEZON CITY</p>	<p>PROVISO:</p> <p>DRAWINGS AND SPECIFICATIONS DULY SIGNED, STAMPED OR SEALED AS INSTRUMENTS OF SERVICE ARE THE INTELLECTUAL PROPERTY & DOCUMENTS OF THE CITY ARCHITECT'S DEPARTMENT. WHETHER THE OBJECT FOR WHICH THEY ARE MADE IS EXECUTED OR NOT, IT SHALL BE UNLAWFUL FOR ANY PERSON, WITHOUT THE CONSENT OF THE AUTHOR OF SAID DOCUMENTS TO DUPLICATE OR TO MAKE COPIES OF SAID DOCUMENTS FOR USE IN THE REPRODUCTION OF AND FOR OTHER PROJECTS OR BUILDINGS, WHETHER EXECUTED, PARTLY OR IN WHOLE.</p>	<p>RECOMMENDING APPROVAL:</p> <p> AR. LUCILLE H. CHUA, fuap, piep CITY ARCHITECT</p>	<p>APPROVED BY:</p> <p> HON. MA. JOSEFINA G. BELMONTE MAYOR Q.C.</p>	<p>PROJECT TITLE:</p> <p>SUPPLY AND INSTALLATION OF MODULAR PARTITIONS INCLUDING FURNITURE AND GLASS DOORS FOR QUEZON CITY DRUG TREATMENT AND REHABILITATION CENTER (TAHANAN)</p> <p>LOCATION: BRGY. PAYATAS, QUEZON CITY</p>	<p>SHEET CONTENTS:</p> <p>INTAKE & SCREENING AND ADMINISTRATION OFFICE FURNITURE LAYOUT- TAHANAN BLDG. - GROUND FLOOR PLAN</p>	<p>PROJECT NO.:</p> <p>DATE April 2023 DRAWN BY Ar. B.D.B DESIGNED BY Ar. J.U.C / Ar. R.T.B CHECKED BY Ar. R.G. Resurreccion</p>	<p>SHEET NO.:</p> <p>AR-01</p>
--	---	--	---	--	---	---	--

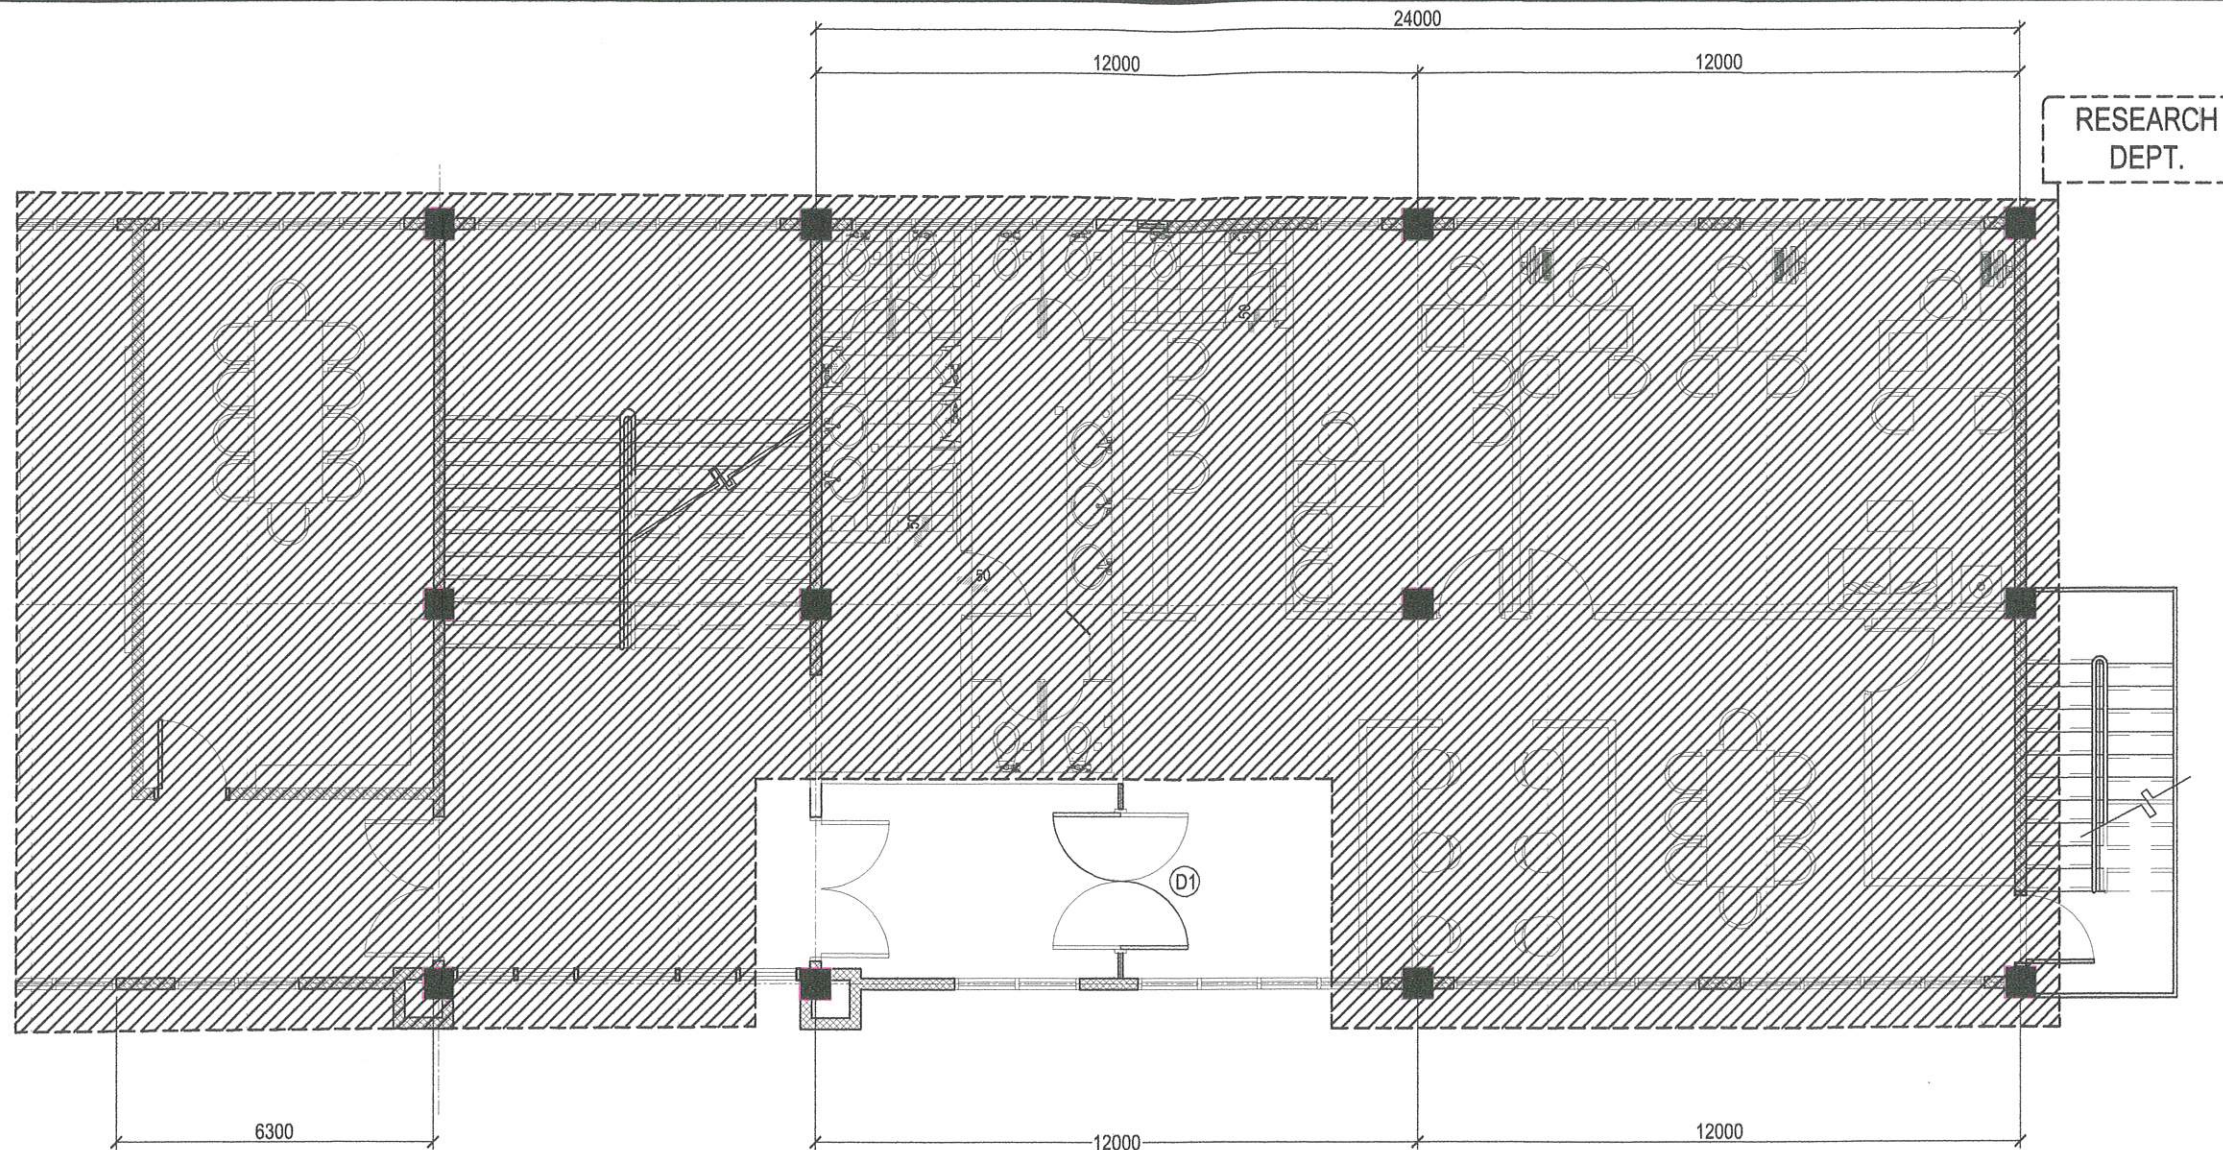


LEGENDS:

D1 DOUBLE ACTION, TWO LEAF WITH FRAME
TEMPERED GLASS DOOR W/ FABRIC ON TOP &
BOTH SIDES

1 RESEARCH AREA OFFICE - TAHANAN BLDG. - THIRD FLOOR PLAN

SCALE 1:100 METERS

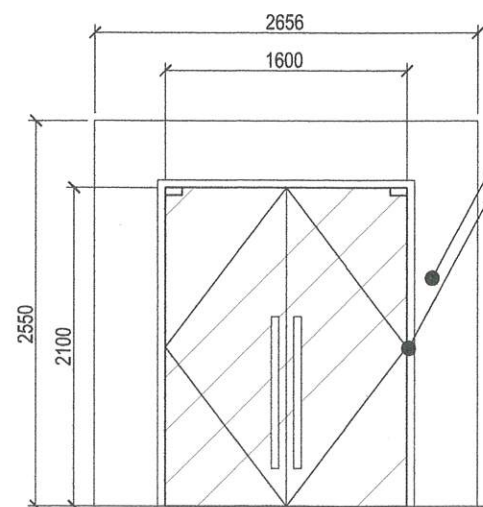

FABRIC (COLOR FOR
ARCHITECT'S APPROVAL)
2\"/>

DESIGNATION	D1
LOCATION	ENTRANCE DOOR
SPECIFICATIONS	DOUBLE ACTION, TWO LEAF WITH FRAME TEMPERED GLASS DOOR W/ FABRIC ON TOP & BOTH SIDES
HARDWARE/ GLAZING	10mm THICK TEMPERED GLASS WITH PATCH FITTINGS AND 1000mm HIGH STAINLESS HANDLE IN HAIRLINE FINISH; INTEGRAL LOCK
NO. OF SETS	1 SET
REMARKS	COLOR FOR ARCHITECT'S APPROVAL

2 SCHEDULE OF DOOR (RESEARCH OFFICE)

SCALE 1:50 METERS



Republika ng Pilipinas
Lungsod ng Quezon
CITY ARCHITECT DEPARTMENT
5F CIVIC CENTER - D (BRO. Bldg), QUEZON CITY HALL COMPOUND,
ELLIPTICAL ROAD, DILIMAN, QUEZON CITY



PROVISO:

DRAWINGS AND SPECIFICATIONS MUST
BE SIGNED, STAMPED OR SEALED BY THE
INSTRUMENTS OF SERVICE ARE THE
INTELLECTUAL PROPERTY & DOCUMENTS
OF THE CITY ARCHITECTS DEPARTMENT.
WHETHER THE OBJECT FOR WHICH THEY
ARE MADE IS EXECUTED OR NOT, IT SHALL
BE UNLAWFUL FOR ANY PERSON, WITHOUT
THE CONSENT OF THE AUTHOR OF SAID
DOCUMENTS TO DUPLICATE OR TO MAKE
COPIES OF SAID DOCUMENTS FOR USE IN
THE REPRODUCTION OF ANY OTHER
PROJECTS OR BUILDINGS, WHETHER
EXECUTED EARLY OR IN FUTURE.

RECOMMENDING APPROVAL:

AR. LUCILLE H. CHUA, fuap, piep
CITY ARCHITECT

APPROVED BY:

HON. MA. JOSEFINA G. BELMONTE
MAYOR

PROJECT TITLE:

**SUPPLY AND INSTALLATION OF MODULAR
PARTITIONS INCLUDING FURNITURE AND GLASS
DOORS FOR QUEZON CITY DRUG TREATMENT
AND REHABILITATION CENTER (TAHANAN)**

LOCATION: BRGY. PAYATAS, QUEZON CITY

SHEET CONTENTS:


RESEARCH AREA OFFICE
SCHEDULE OF DOOR- TAHANAN
BLDG. - THIRD FLOOR PLAN

PROJECT NO.:

DATE April 2023
DRAWN BY Ar. B.D.B
DESIGNED BY Ar. J.U.C / A.R.C.B
CHECKED BY Ar. R.G. Resurreccion




SHEET NO.:

AR-03

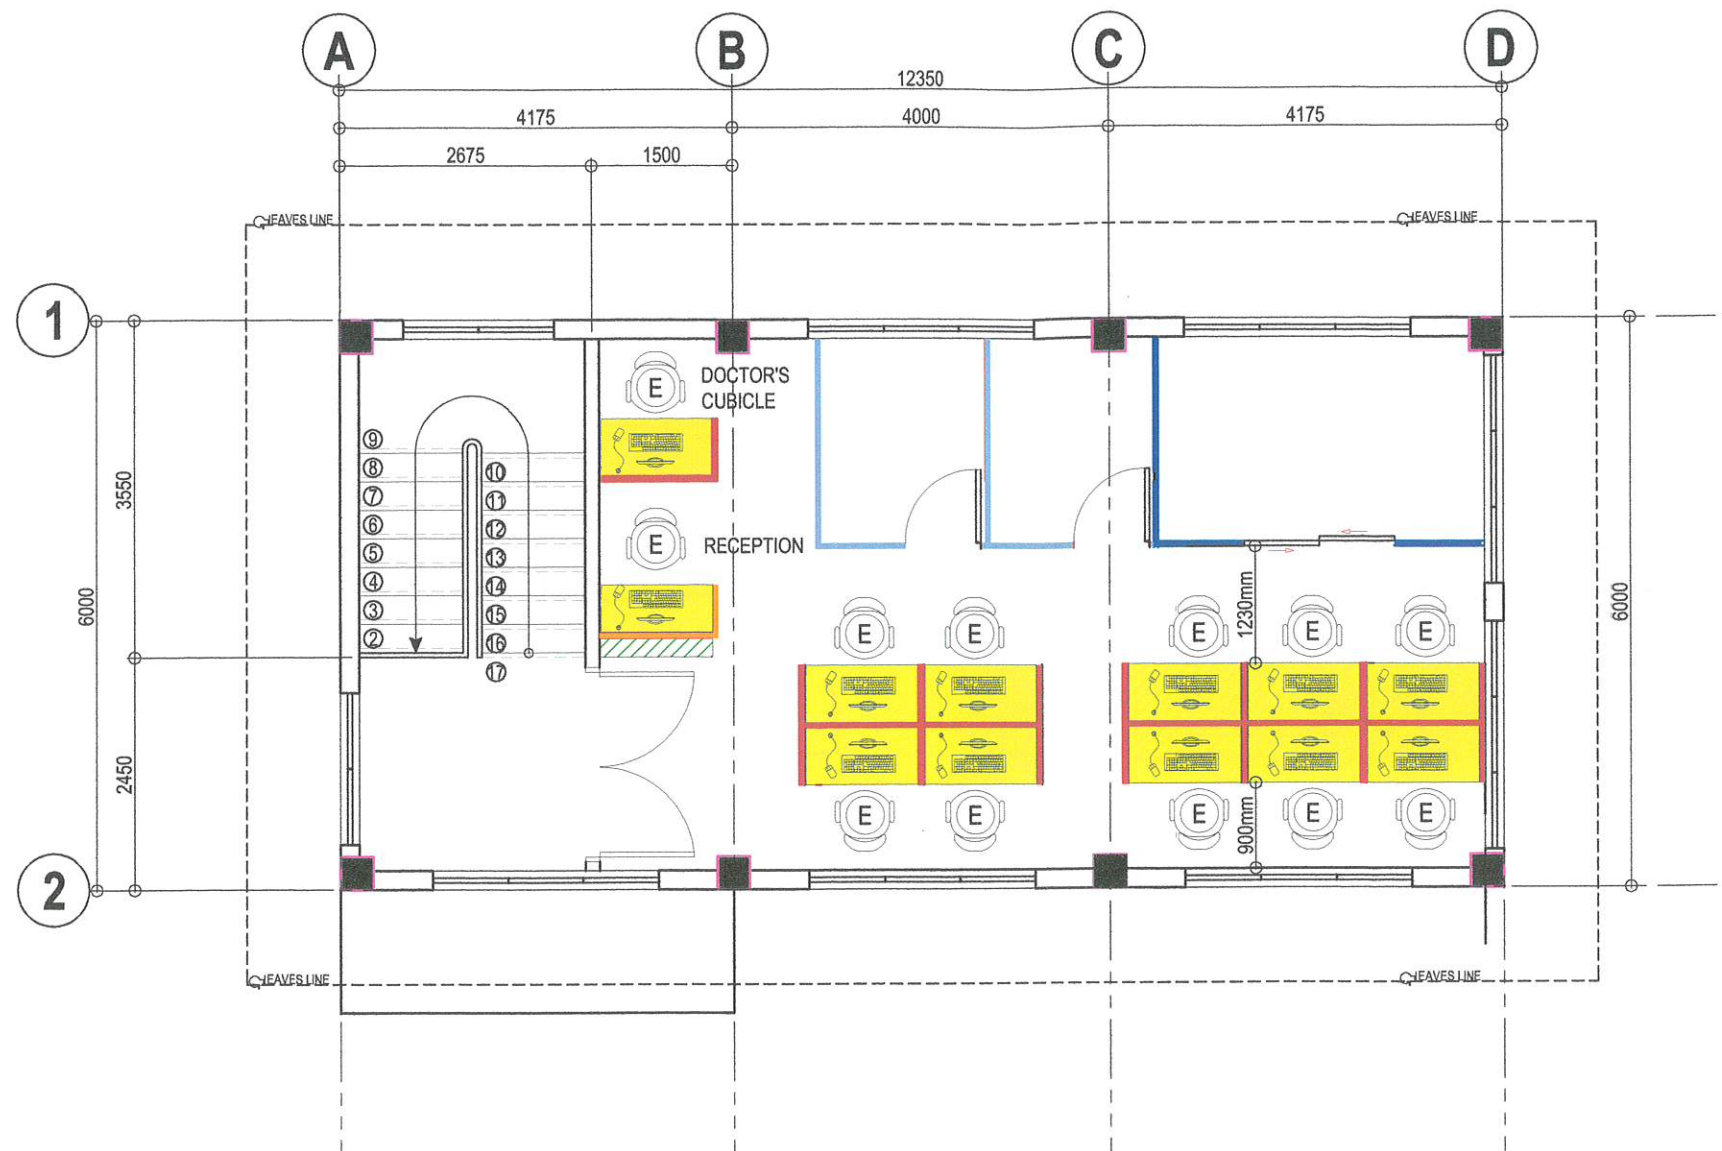

1 STAFF HOUSE - TAHANAN BLDG. - SECOND FLOOR PLAN

SCALE 1:80 METERS

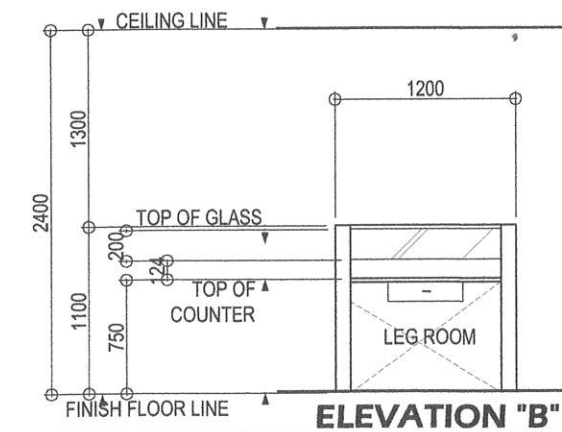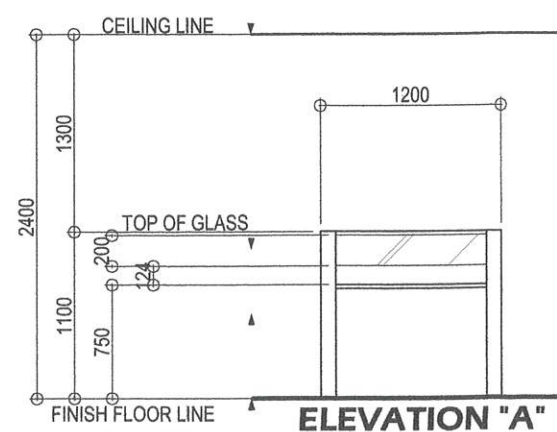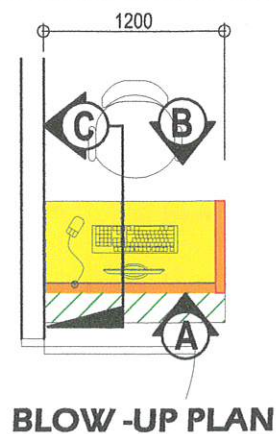

2 DETAIL OF RECEPTION COUNTER @ STAFF HOUSE - TAHANAN

SCALE 1:50 METERS



Republika ng Pilipinas
Lungsod ng Quezon
CITY ARCHITECT DEPARTMENT
5F CIVIC CENTER - D (Bldg. 566), QUEZON CITY HALL COMPOUND,
ELLIPTICAL ROAD, DILMAN, QUEZON CITY



PROVISO:
DRAWINGS AND SPECIFICATIONS ONLY
SHOWN, STAMPED OR SEALED AS
INSTRUMENTS OF SERVICE ARE THE
INTELLECTUAL PROPERTIES & DOCUMENTS
OF THE CITY ARCHITECTS DEPARTMENT.
WHETHER THE OBJECT FOR WHICH THEY
ARE MADE IS SPECIFIC OR NOT, IT SHALL
BE UNLAWFUL FOR ANY PERSON WITHOUT
THE CONSENT OF THE AUTHOR OF SAID
DOCUMENTS TO DUPLICATE OR TO MAKE
COPIES OF SAID DOCUMENTS FOR USE IN
THE REPRODUCTION OF AND FOR OTHER
PROJECTS OR BUILDINGS, WHETHER
EXECUTED PARTLY OR IN WHOLE.

RECOMMENDING APPROVAL:

AR. LUCILLE H. CHUA, fuap, piep
CITY ARCHITECT

APPROVED BY:

HON. MA. JOSEFINA G. BELMONTE
MAYOR O.C.

PROJECT TITLE:

SUPPLY AND INSTALLATION OF MODULAR
PARTITIONS INCLUDING FURNITURE AND GLASS
DOORS FOR QUEZON CITY DRUG TREATMENT
AND REHABILITATION CENTER (TAHANAN)

LOCATION: BRGY. PAYATAS, QUEZON CITY

SHEET CONTENTS:

FLOORPLAN
DETAIL OF RECEPTION COUNTER

PROJECT NO:

DATE April 2023
DRAWN BY Ar. B.D.B.
DESIGNED BY Ar. J.U.C. / Ar. R.T.B.
CHECKED BY Ar. R.G. Resurreccion

SHEET NO:

AR-04