



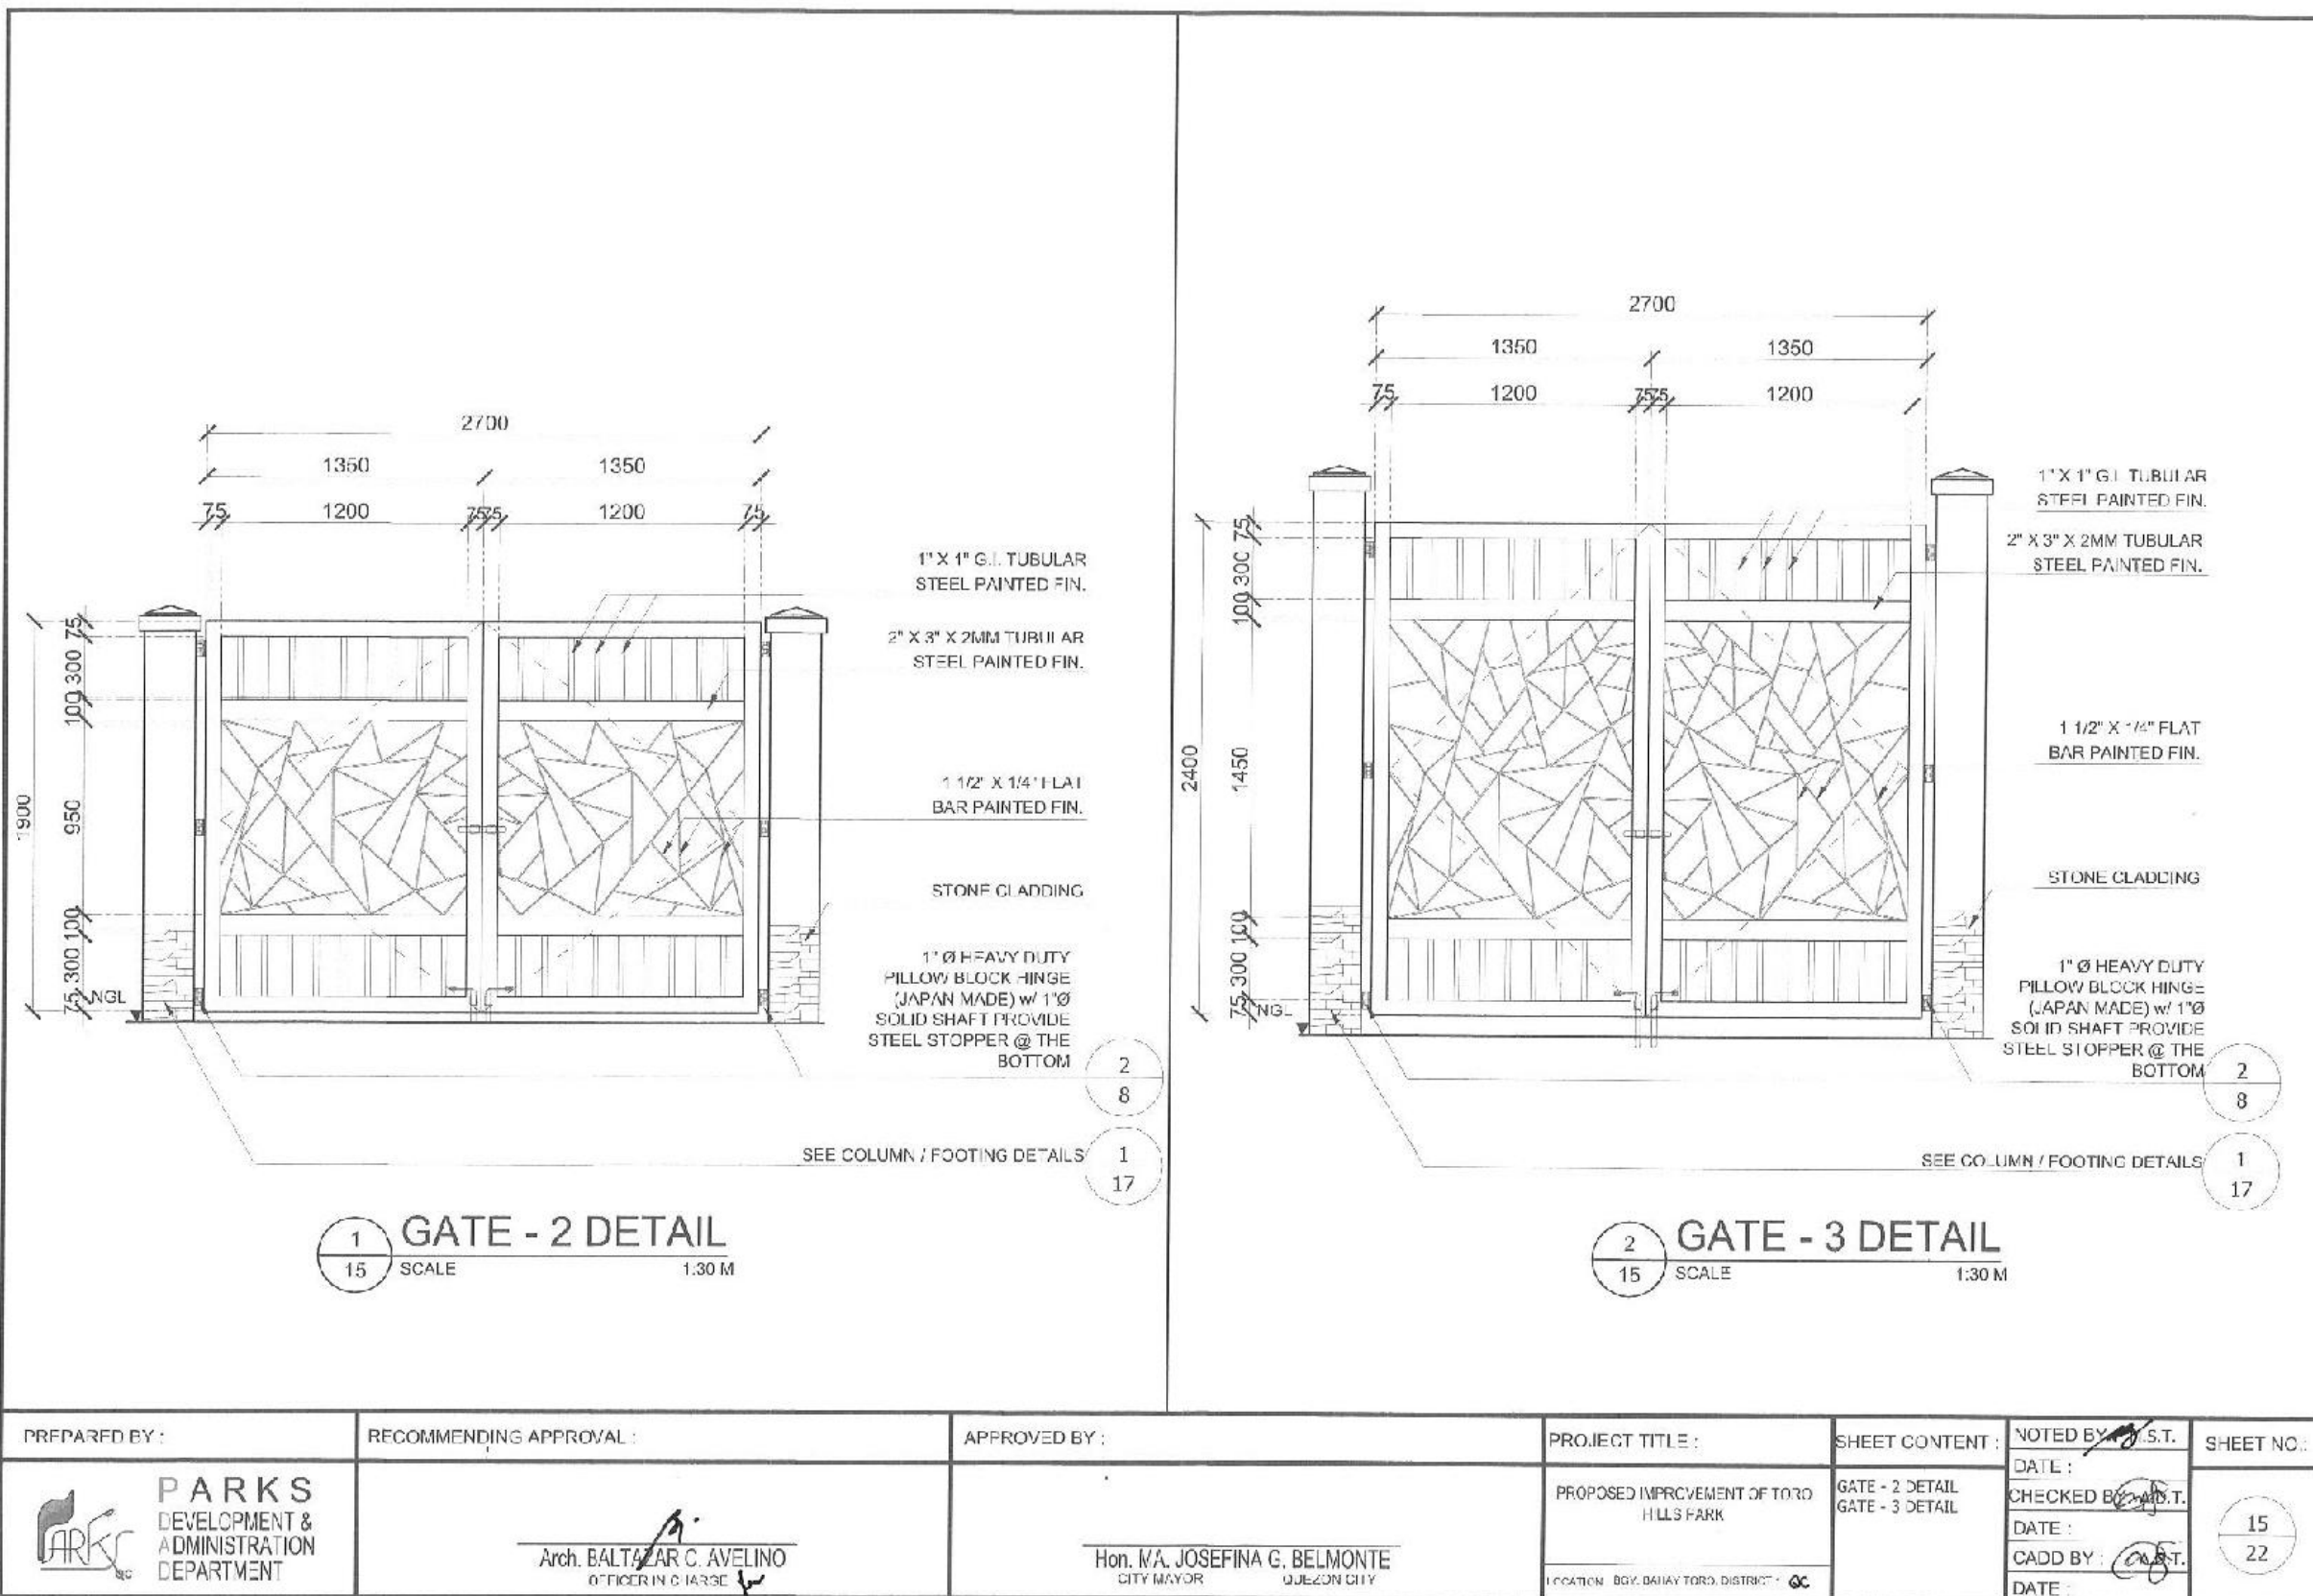


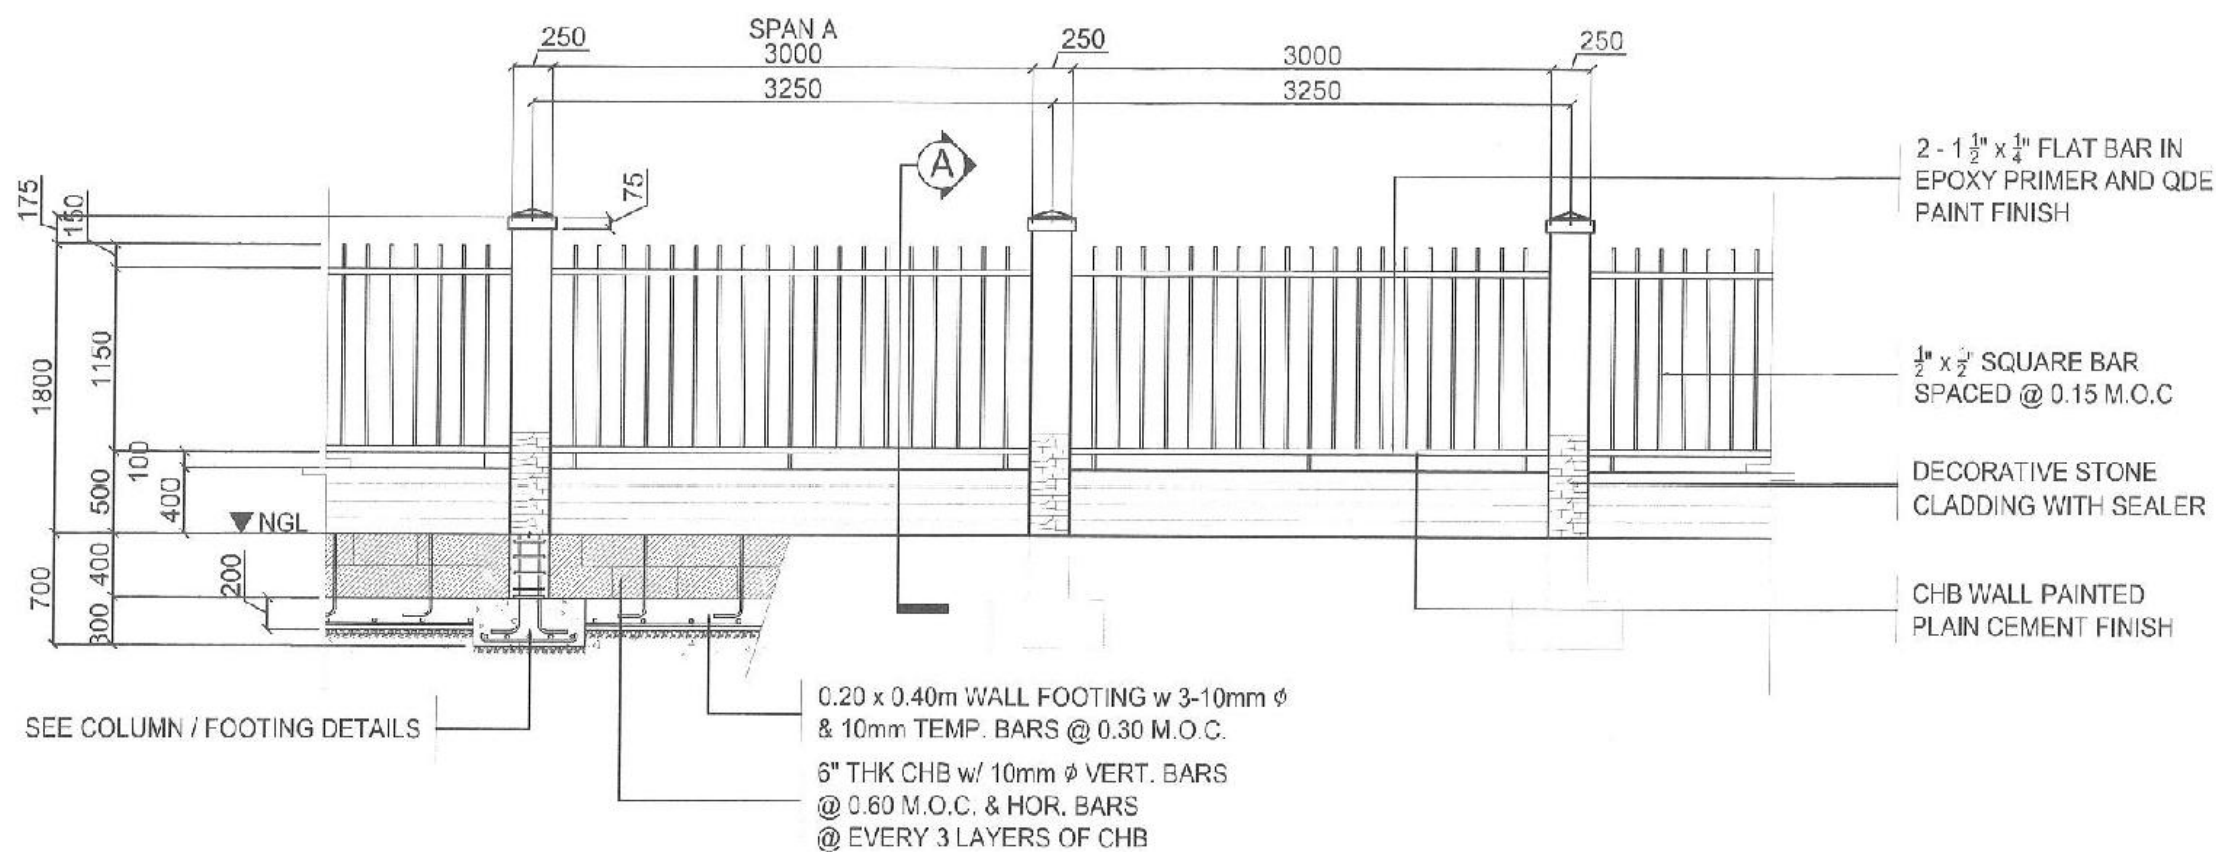


ELEVATION / SECTION

1 PERIMETER FENCE DETAIL
16 SCALE 1:40 M


PREPARED BY:	RECOMMENDING APPROVAL:	APPROVED BY:	PROJECT TITLE:	SHEET CONTENT:	NOTED BY: M.S.T.	SHEET NO.:
 PARKS DEVELOPMENT & ADMINISTRATION DEPARTMENT	 Arch. BALTAZAR C. AVELINO OFFICER IN CHARGE	 Hon. MA. JOSEFINA G. BELMONTE CITY MAYOR QUEZON CITY	PROPOSED IMPROVEMENT OF TORO HILLS PARK LOCATION: DOY. DAIYAY TORO, DISTRICT 1, QC	PERIMETER FENCE DET.	DATE:  CHECKED BY: M.S.T. DATE:  CADD BY: M.S.T. DATE: 	16 22

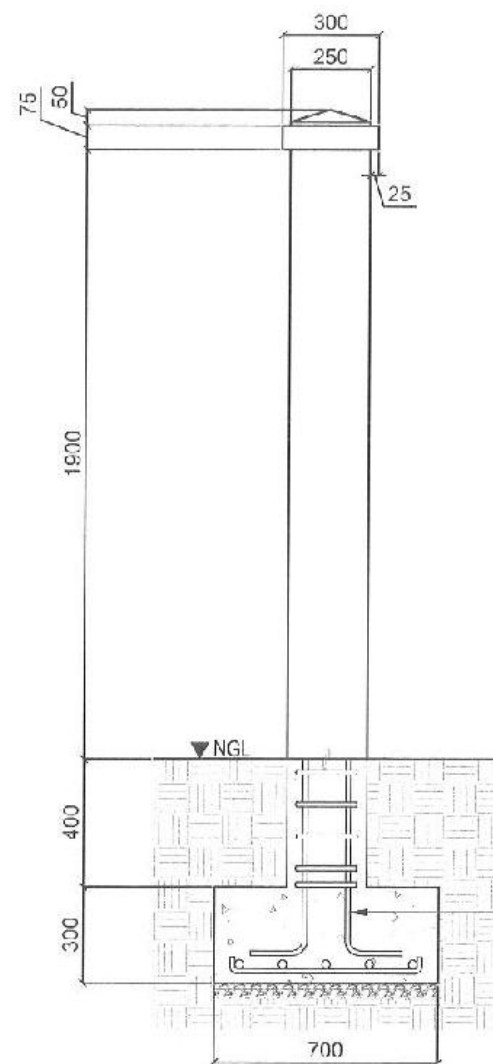


1 SECTION "A"
17 SCALE 1:20 M

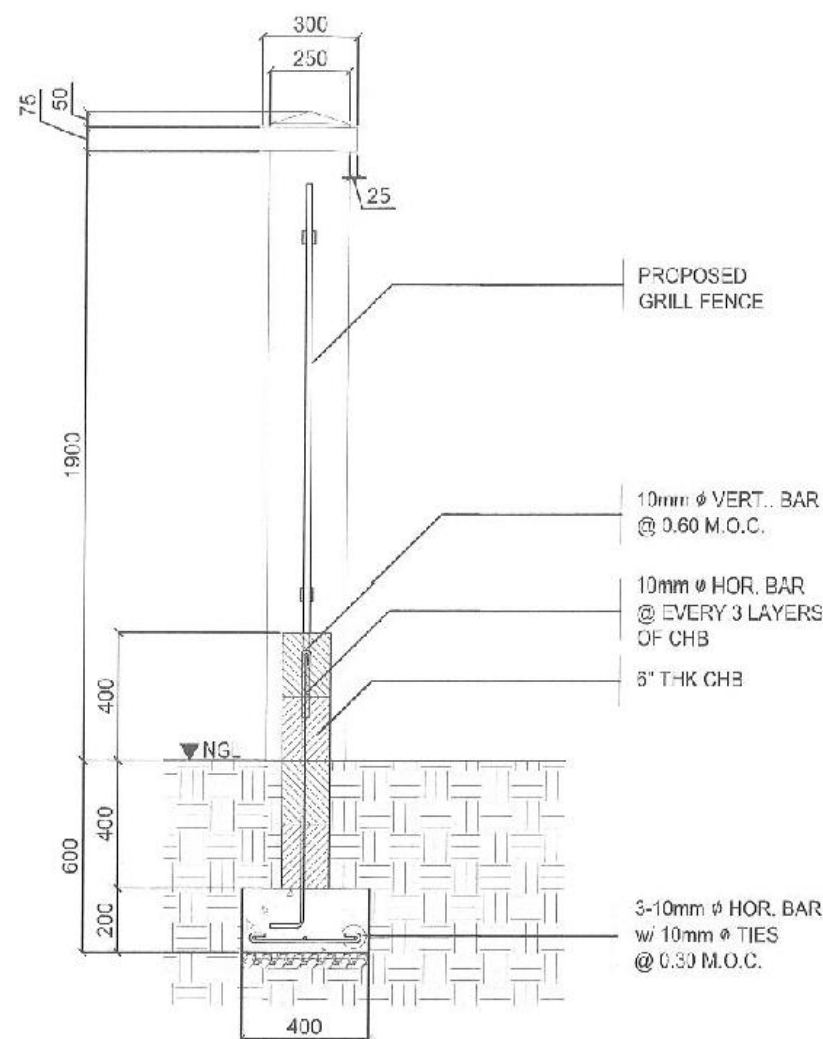

2 COLUMN ELEVATION/SECTION
17 SCALE 1:20 M

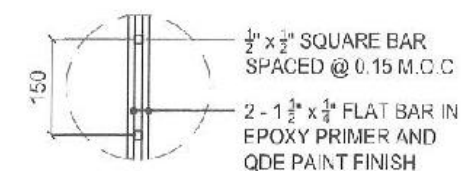


4 DETAIL "C" (PLAN)
10 SCALE 1:10 M

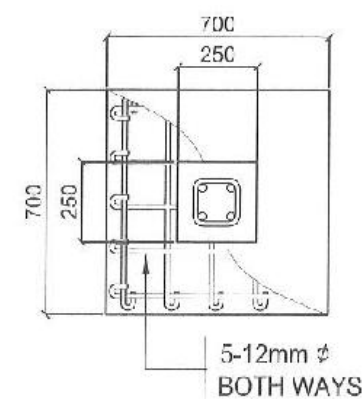

3 COLUMN FOOTING DETAIL
17 SCALE 1:20 M

PREPARED BY:	RECOMMENDING APPROVAL:	APPROVED BY:	PROJECT TITLE:	SHEET CONTENT:	NOTED BY: J.S.T.	SHEET NO.:
PARKS DEVELOPMENT & ADMINISTRATION DEPARTMENT	Arch. BALTAZAR C. AVELINO OFFICER IN CHARGE	Hon. MA. JOSEFINA G. BELMONTE CITY MAYOR QUEZON CITY	PROPOSED IMPROVEMENT OF TORO HILLS PARK	SECTION "A" DETAIL "C" (PLAN) COLUMN ELEV./SECTION COLUMN FOOTING DET.	DATE: CHECKED BY: J.S.T. DATE: CADD BY: J.S.T. DATE:	17 22
			LOCATION: BUY, BARRY TONG, US. RCT 1, QC			

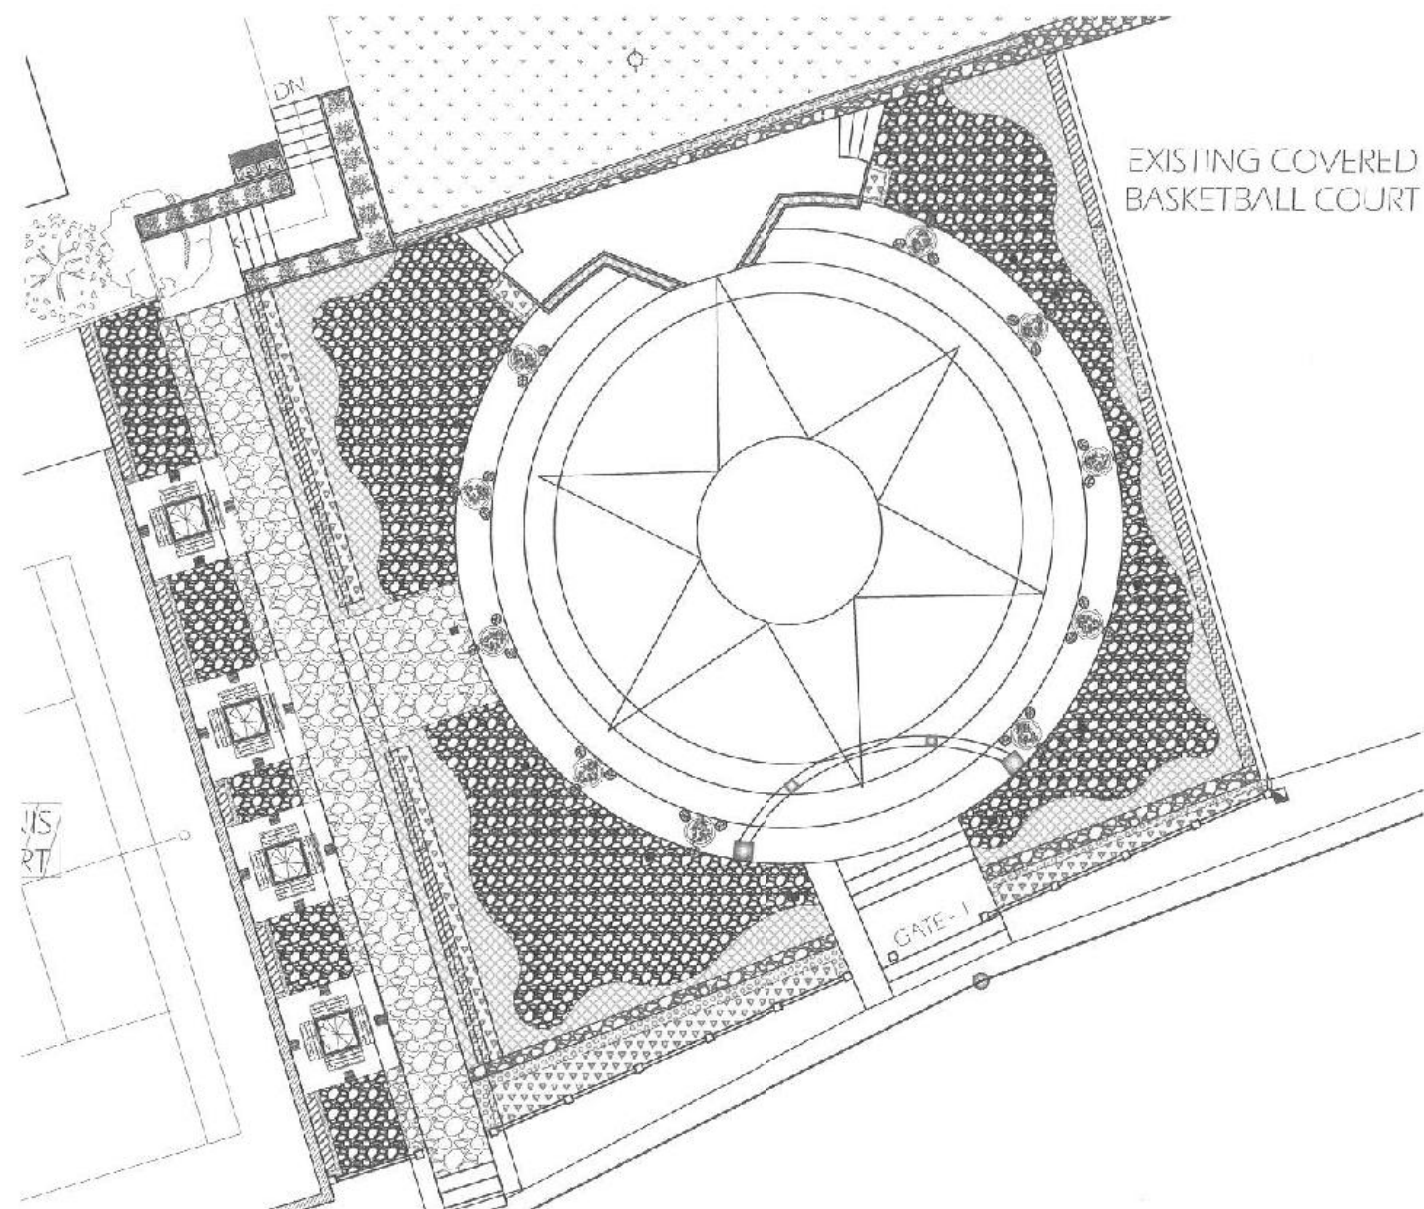

1 LANDSCAPING PLAN
17 SCALE 1:250

LEGEND:

SHRUBS:

	KAMUNING (Murraya paniculata) @ 0.60 - 1.00 M.H.T.; @ 0.70 M.O.C.
	MAKI (Podocarpus maki) @ 0.80 - 1.00 M.H.T.; @ 0.70 M.O.C.
	SCHEFFLERA (Schefflera arboricola) @ 0.40 - 0.80 M.H.T.; @ 0.30 M.O.C.
	TRAILING LANTANA (Lantana montevidensis) @ 0.10 - 0.20 M.H.T.; @ 0.10 M.O.C.
	WEDELIA (Wedelia trilobata) @ 0.10 - 0.20 M.H.T.; @ 0.10 M.O.C.

PREPARED BY:



PARKS
DEVELOPMENT &
ADMINISTRATION
DEPARTMENT

RECOMMENDING APPROVAL:

Arch. BALTAZAR C. AVELINO
OFFICER IN CHARGE

APPROVED BY:

Hon. MA. JOSEFINA G. BELMONTE
CITY MAYOR QUEZON CITY

PROJECT TITLE:

PROPOSED IMPROVEMENT OF TORO
HILLS PARK

LOCATION: BAY, BAHAY TORO, DISTRICT 1, QC

SHEET CONTENT:

LANDSCAPING PLAN

NOTED BY: M.S.T.

DATE:

CHECKED BY: I.D.M.

DATE:


CADD BY: J.E.S.

DATE:

SHEET NO.:





18

22

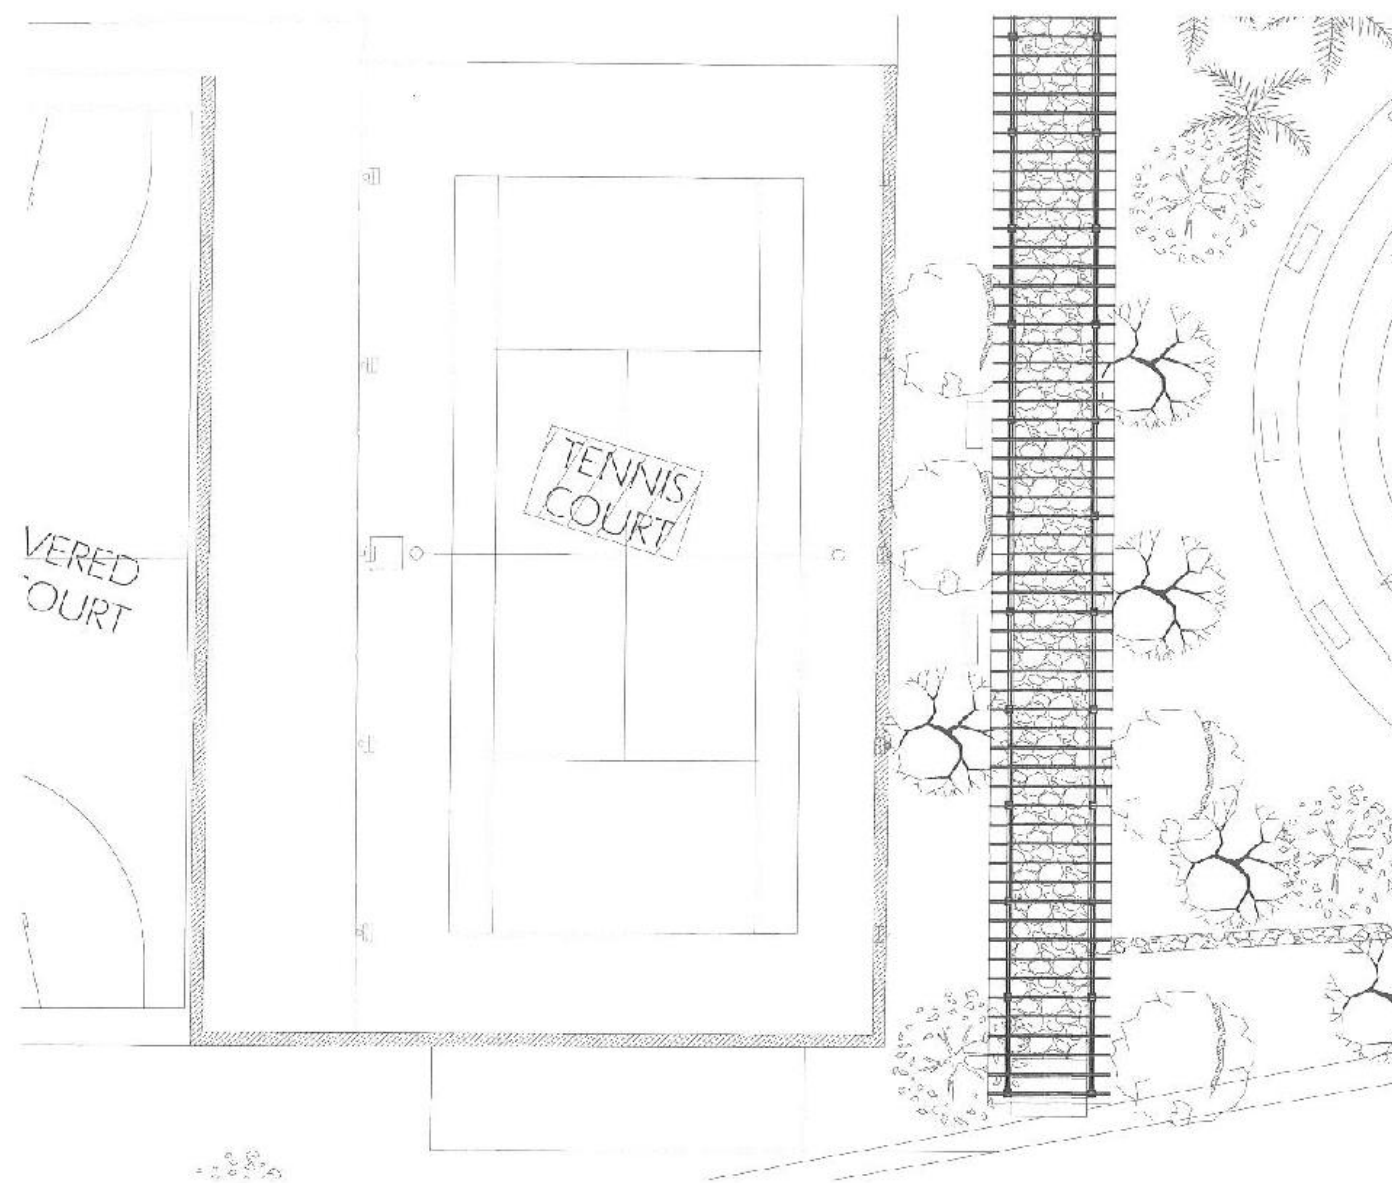

1 LIGHTING LAYOUT (TENNIS COURT)
19 SCALE 1:200

PREPARED BY :	RECOMMENDING APPROVAL :	APPROVED BY :	PROJECT TITLE :	SHEET CONTENT :	NOTED BY : M.S.T. DATE :	SHEET NO. :
 PARKS DEVELOPMENT & ADMINISTRATION DEPARTMENT	 Arch. BALTAZAR C. AVELINO OFFICER IN CHARGE	 Hon. MA. JOSEFINA G. BELMONTE CITY MAYOR QUEZON CITY	PROPOSED IMPROVEMENT OF TORO HILLS PARK LOCATION : BGY. BAHAY TORO, DISTRICT 1, QC	LIGHTING LAYOUT (TENNIS COURT)	 CHECKED BY: R.M. B. DATE : CADD BY : M.B.C. DATE :	 19 22

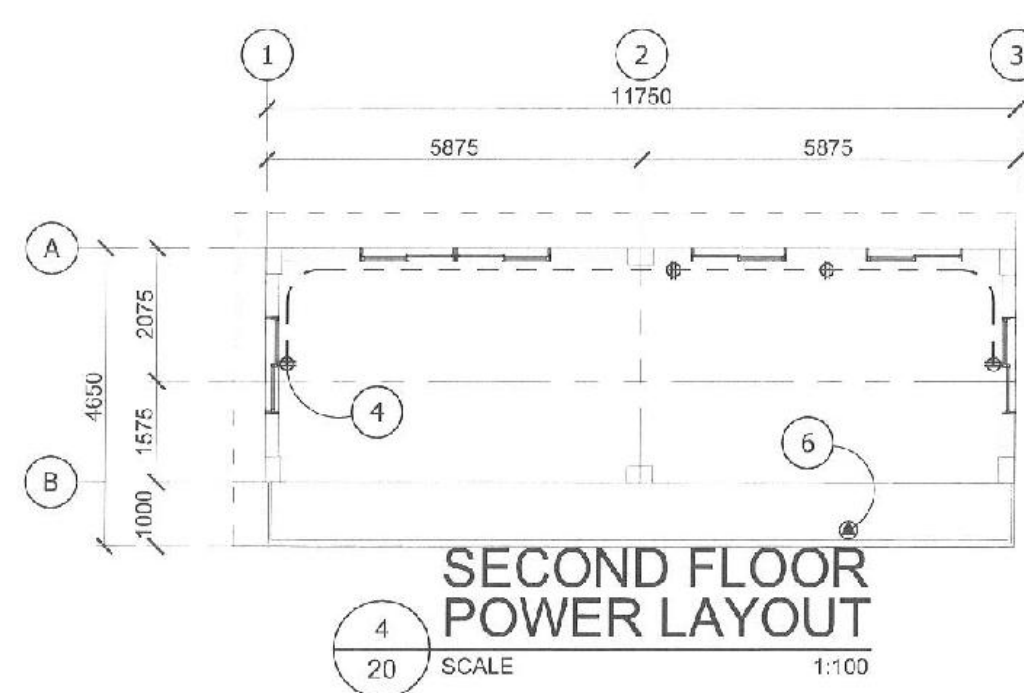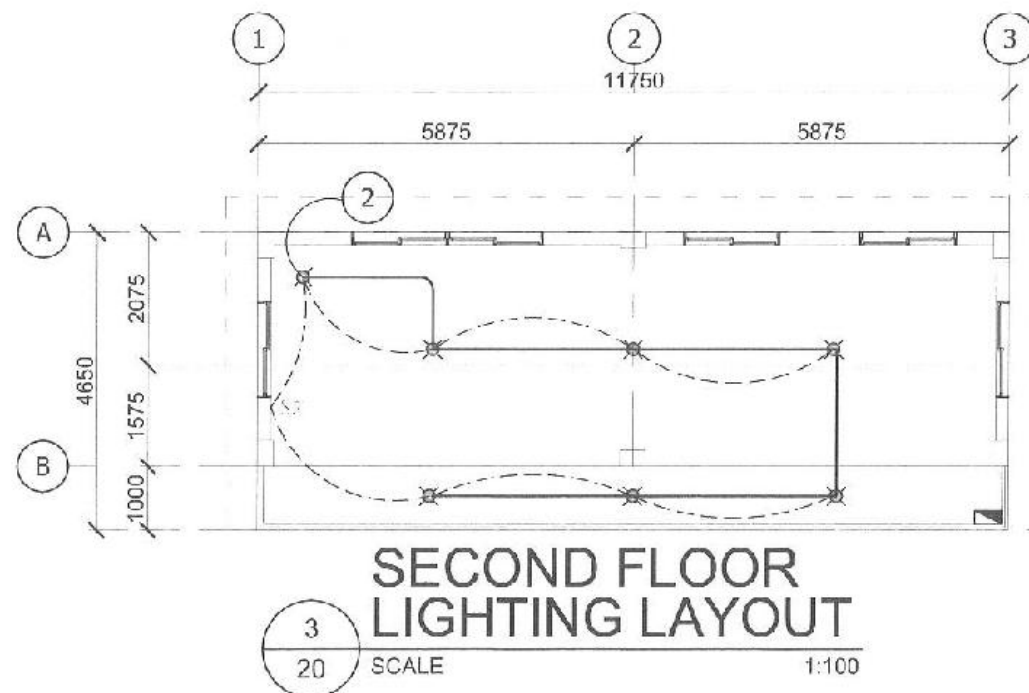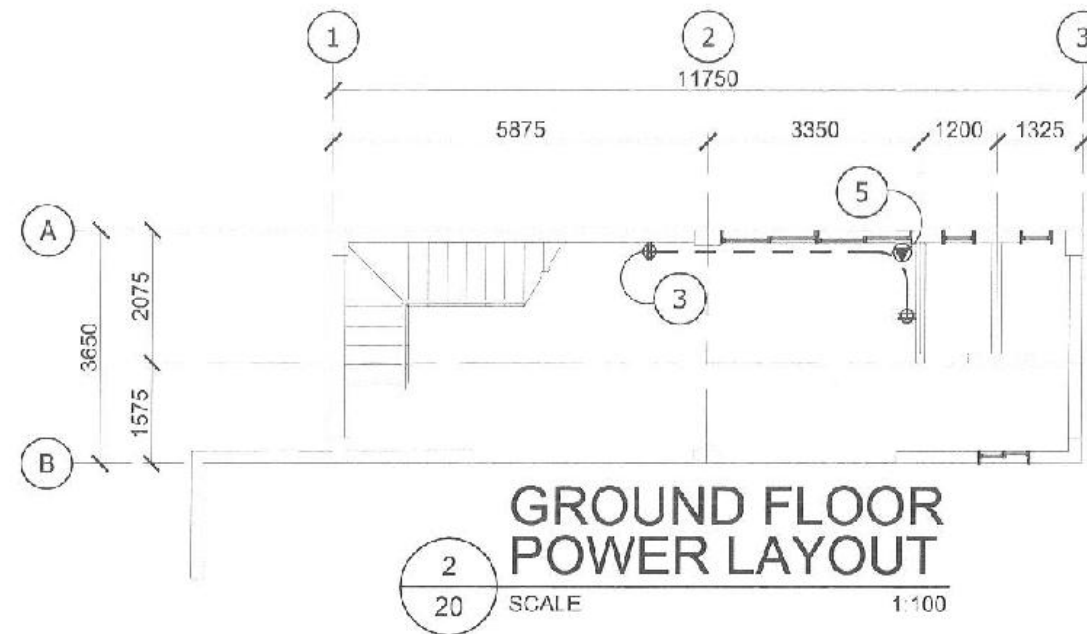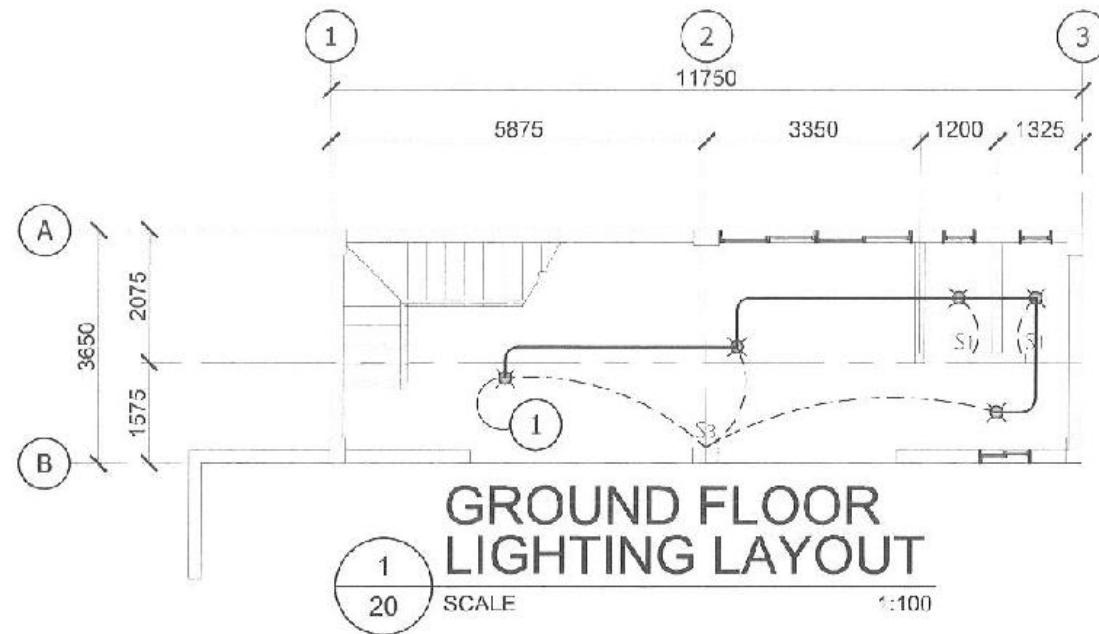

PREPARED BY :	RECOMMENDING APPROVAL :	APPROVED BY :	PROJECT TITLE :	SHEET CONTENT :	NOTED BY : J.S.T.	SHEET NO. :
 PARKS DEVELOPMENT & ADMINISTRATION DEPARTMENT	 Arch. BALTAZAR C. AVELINO OFFICER IN CHARGE	 Hon. MA. JOSEFINA G. BELMONTE CITY MAYOR QUEZON CITY	PROPOSED IMPROVEMENT OF TORO HILLS PARK LOCATION: ROY RAY TORO DISTRICT GC	2-STOREY TENNIS CLUBHOUSE GRD & 2ND FLR - LIGHTING LAYOUT GRD & 2ND FLR - POWER LAYOUT	CHECKED BY: R.M.C. DATE:  CADD BY: M.B.D.C. DATE:	20 22

CKT No.	LOAD DESCRIPTION	VA	AMP	VOLTS	CIRCUIT BREAKER	SIZE OF WIRE	RACEWAYS
1	LIGHTING OUTLET (L.O.) 5-UNITS	500	2.50	230	20	2 # 3.5mm ² THHN WIRE	15mm PVC
2	LIGHTING OUTLET (L.O.) 7-UNITS	700	3.50		20	2 # 3.5mm ² THHN WIRE	15mm PVC
3	CONV. OUTLET (C.O.) 2-UNITS	400	3.50		20	2 # 3.5mm ² THHN WIRE	15mm PVC
4	CONV. OUTLET (C.O.) 3-UNITS	600	5.50		20	2 # 3.5mm ² THHN WIRE	15mm PVC
5	ACU 1-2 HP	2760	12.00		30	2 # 5.5mm ² THHN WIRE	15mm PVC
6	ACU 1-2 HP	2760	12.00		30	2 # 5.5mm ² THHN WIRE	15mm PVC
7	LIGHTING OUTLET (L.O.) 10-UNITS	1000	5.50		30	2 # 5.5mm ² THHN WIRE	15mm PVC
8	LIGHTING OUTLET (L.O.) 10-UNITS	1000	5.50		30	2 # 5.5mm ² THHN WIRE	15mm PVC
9	S P A R E						
10	S P A R E						
TOTAL							

$I_t = 9720 \text{ WATTS} / 230 \text{ VOLTS}$
 $= 42.26 \text{ AMP} @ 100\% \text{ DF}$
 $= 42.26 \text{ AMPS}$

USE: 2 # 14 mm² THHN WIRE
 1 # 8 mm² THHN WIRE
 IN 25 mm RSC PIPE

USE: 100 AMP CIRCUIT BREAKER
 FOR MAIN PROTECTION



1 SCHEDULE OF LOAD & COMPUTATION

21 SCALE N.T.S.

- SERVICE ENTRANCE 220V
- KILOWATT HOUR METER
- LIGHTING PANEL BOARD
- CEILING LIGHTING OUTLET
- CONVENIENCE OUTLET
- AIR-CONDITIONING UNIT
- CIRCUIT HOMERUN
- CIRCUIT BREAKER
- UTILITY BOX
- GROUNDING WIRE
- ONE-GANG SWITCH
- TWO-GANG SWITCH

2 LEGEND AND SYMBOLS

21 SCALE N.T.S.

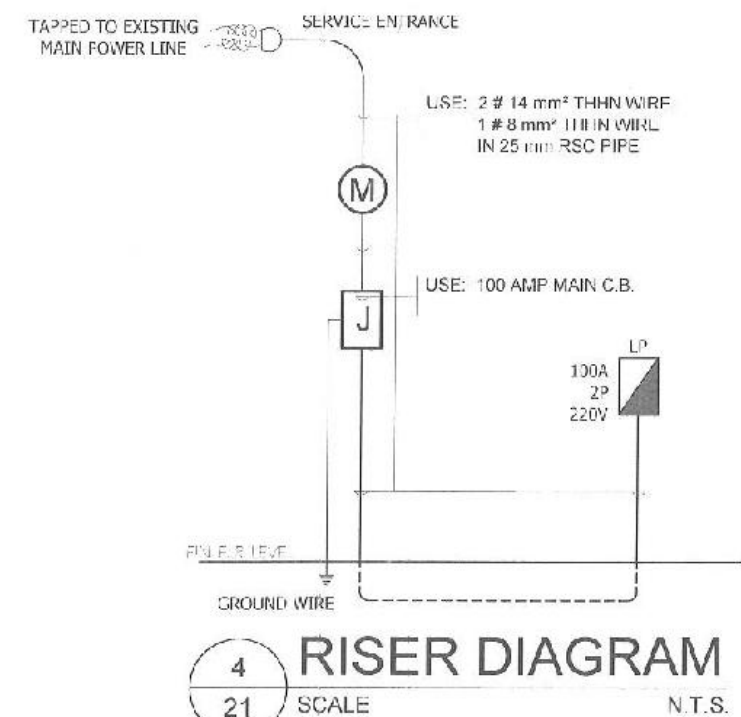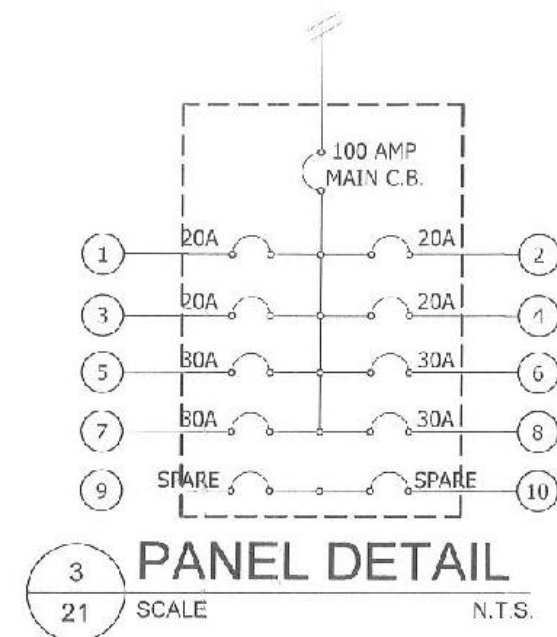

PREPARED BY:	RECOMMENDING APPROVAL:	APPROVED BY:	PROJECT TITLE:	SHEET CONTENT:	NOTED BY:	SHEET NO:
	Arch. BALTAZAR C. AVELINO OFFICER IN CHARGE	Hon. MA. JOSEFINA G. BELMONTE CITY MAYOR	PROPOSED IMPROVEMENT OF TORO HILLS PARK	2 STORY TENNIS CLUBHOUSE SCHEDULE OF LOAD & COMPUTATION LEGEND AND SYMBOLS PANEL DETAIL RISER DIAGRAM	CHECKED BY: DATE: CADD BY: DATE:	21 22

ALL WORKS SHALL COMPLY WITH THE PROVISIONS OF THE LATEST APPROVED EDITION OF THE PHIL. ELECTRICAL CODE WITH THE RULES AND REGULATIONS OF THE NATIONAL AND LOCAL AUTHORITIES CONCERNED IN THE ENFORCEMENT OF THE ELECTRICAL LAWS AND ORDINANCES, AND WITH THE RULES AND REGULATIONS OF THE UTILITY COMPANIES CONCERNED.

ALL ELECTRICAL FIXTURES TO BE USED IN THIS PROJECT SHALL BE NEW, BE NEW AND APPROVED TYPE FOR BOTH LOCATION AND PURPOSED INTENDED.

THE TYPE TO BE USED SHALL BE COPPE THERMOPLASTIC AND INSULATED TYPE "THHN" OR "TW" WITH 600 VOLTS INSULATION, THE MINIMUM SIZE SHALL BE 3.5mm² FOR WIRE AND 15mm ϕ (NOMINAL) FOR CONDUIT REPECTIVELY.

ALL ELECTRICAL INSTALLATION SHALL BE DONE IN PVC CONDUIT PIPE NOT SMALLER THAN 15mm ϕ TRADE (SCH. 40) EXCEPT FOR SERVICE ENTRANCE WHICH SHALL BE DONE IN RIGID STEEL CONDUIT (RSC) PIPE.

WHERE EVER REQUIRED AND NECESSARY FULL BOXES SHALL BE SUCH INSTALLED AT CONVINIENT SPACES OR LOCATION ALTHOUGH SUCH BOXES ARE NOT SHOWN NOR INDICATED IN THE PLAN.

ALL INSTALLATION OF ELECTRICAL WORKS CALLED FOR IN THIS PLAN SHOULD BE UNDER IMMEDIATE AND DIRECT SUPERVISION OF DULY LICENSED ELECTRICAL ENGINEER OR MASTER ELECTRICIAN.


ADEQUATE GROUNDING SHALL BE PROVIDED PROPERLY.
POWER SUPPLY SHALL BE 220V, 2 WIRES, 1 ϕ , 60Hz.




2
22 VICINITY MAP
SCALE N.T.S.

1
22 GENERAL NOTES
SCALE N.T.S.

PREPARED BY :	RECOMMENDING APPROVAL :	APPROVED BY :	PROJECT TITLE :	SHEET CONTENT :	NOTED BY : <i>[Signature]</i> N.T.S. DATE :	SHEET NO. :
PARKS DEVELOPMENT & ADMINISTRATION DEPARTMENT	<i>[Signature]</i> Arch. BALTAZAR C. AVELINO OFFICER IN CHARGE	Hon. MA. JOSEFINA G. BELMONTE CITY MAYOR QUEZON CITY	PROPOSED IMPROVEMENT OF TORO HILLS PARK	GENERAL NOTES VICINITY MAP	CHECKED BY : <i>[Signature]</i> DATE : CADD BY : <i>[Signature]</i> M.S.C. DATE :	22 22
			LOCATION : BGY, BAHAY TORO, DISTRICT 1, QC			

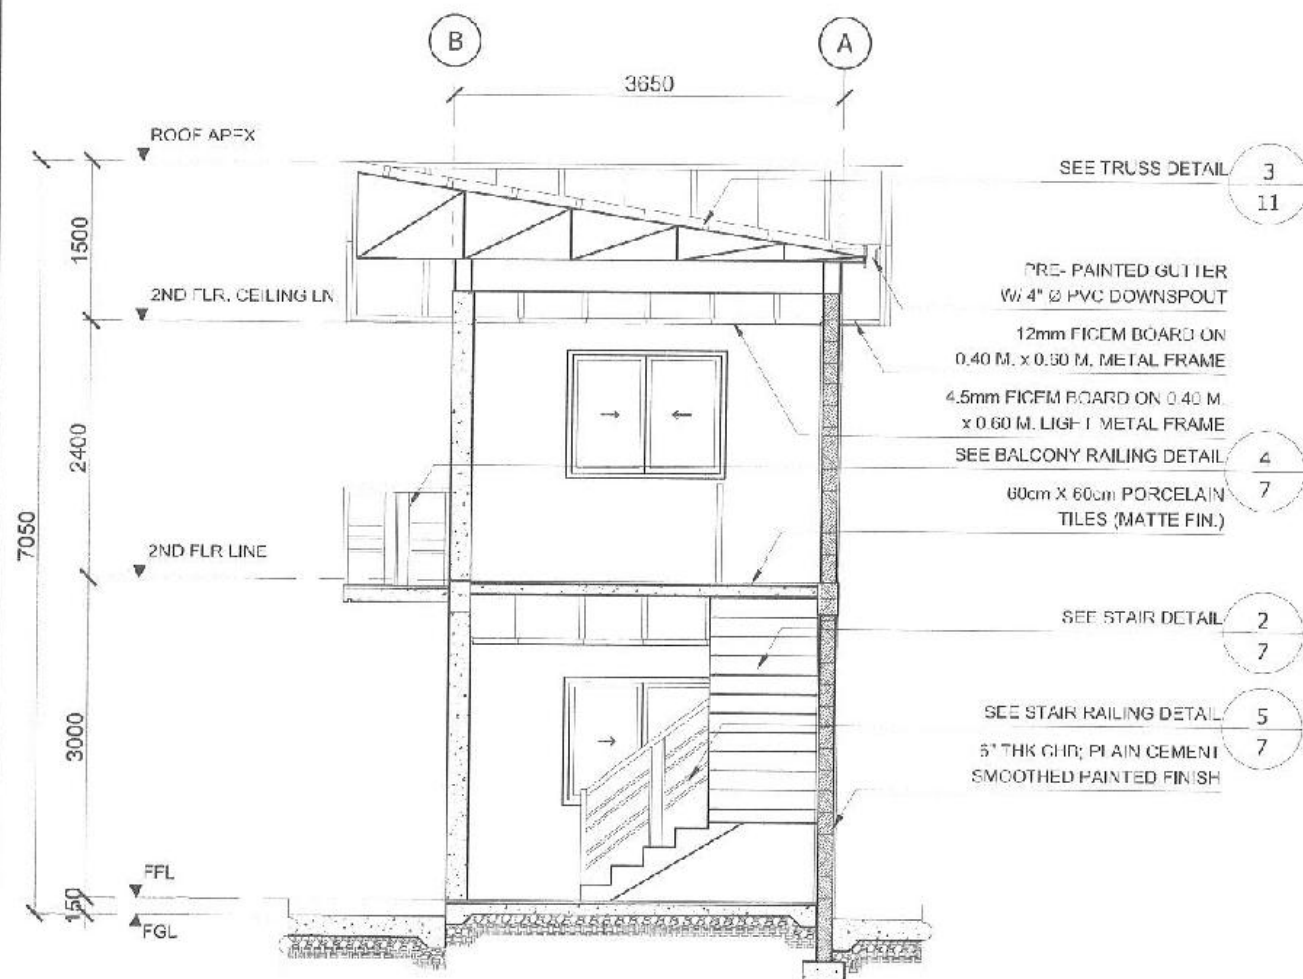




1 CROSS SECTION
6 SCALE 1:60

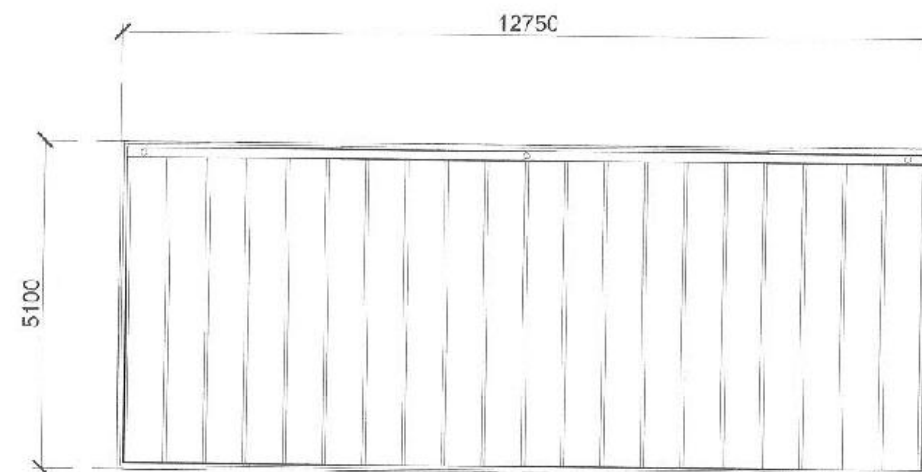


2 ROOF PLAN
6 SCALE 1:100

PREPARED BY:	RECOMMENDING APPROVAL:	APPROVED BY:	PROJECT TITLE:	SHEET CONTENT:	NOTED BY: M.S.T.	SHEET NO.:
 PARKS DEVELOPMENT & ADMINISTRATION DEPARTMENT	Arch. BALTAZAR C. AVELINO OFFICER IN CHARGE	Hon. MA. JOSEFINA G. BELMONTE CITY MAYOR QUEZON CITY	PROPOSED IMPROVEMENT OF TORO HILLS PARK LOCATION: BGY. SANAY TORO, DISTRICT 1, QC	2-STOREY TENNIS CLUBHOUSE CROSS SECTION ROOF PLAN	DATE: CHECKED BY: DATE: CADD BY: DATE:	6 22

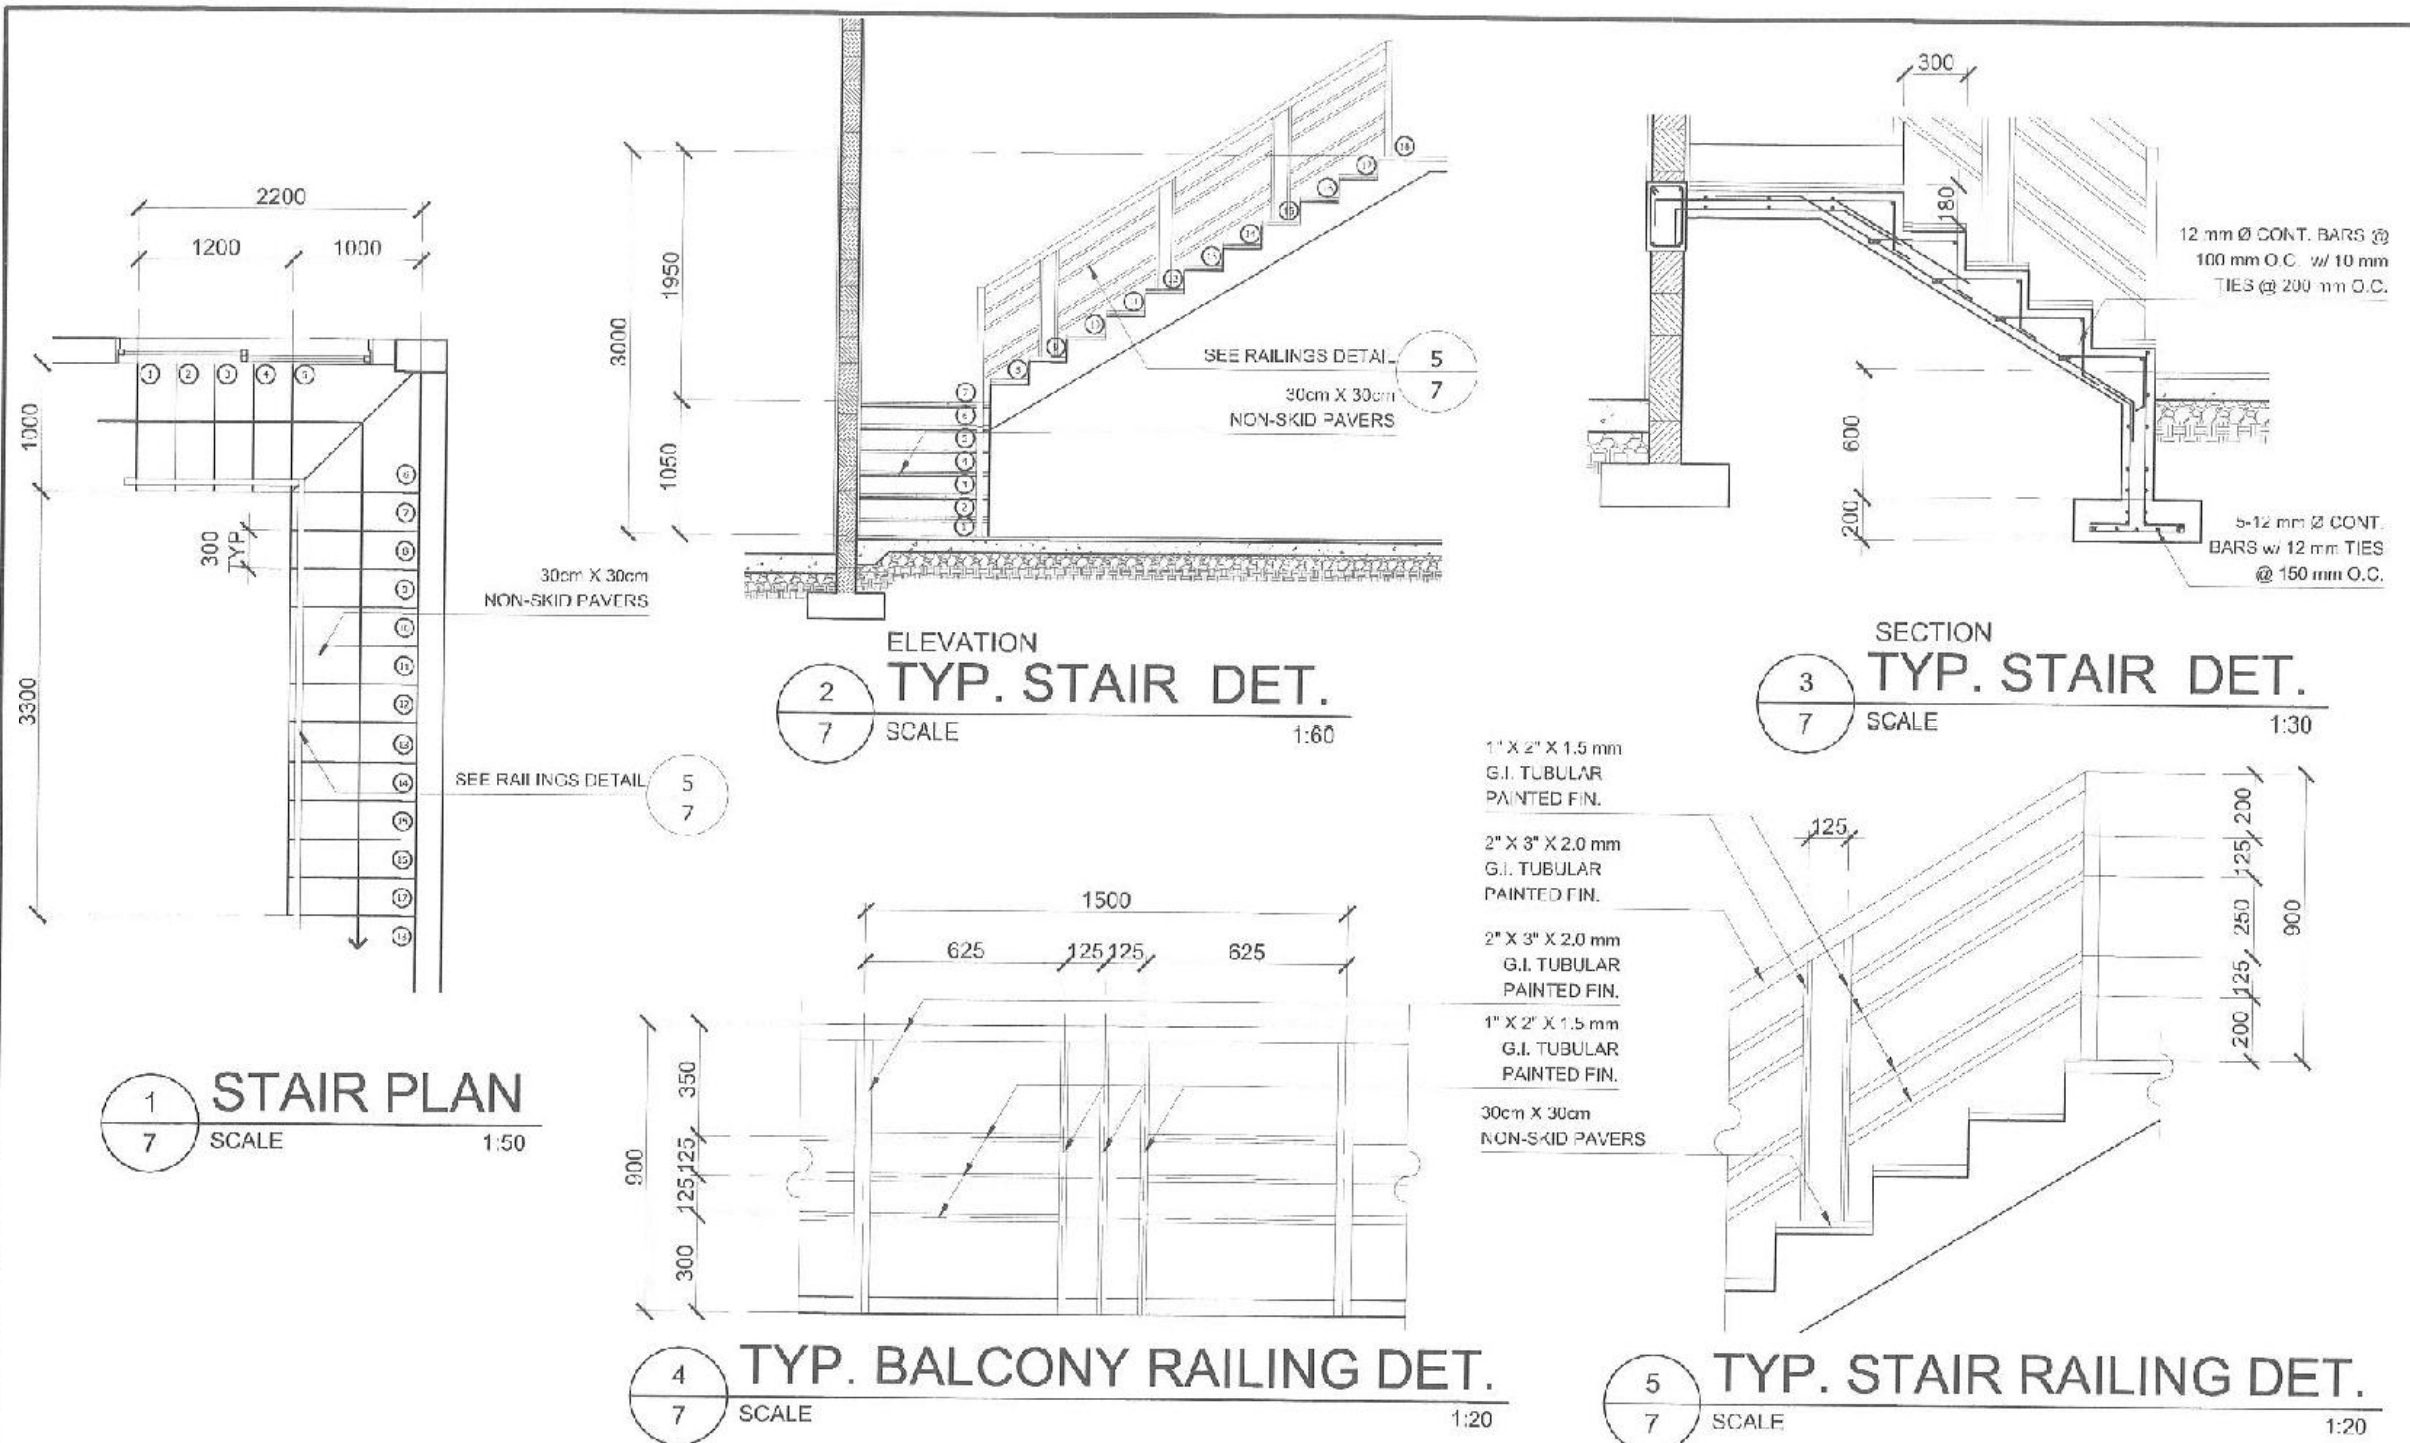


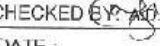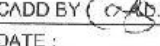PREPARED BY:	RECOMMENDING APPROVAL:	APPROVED BY:	PROJECT TITLE:	SHEET CONTENT:	NOTED BY: M.S.T.	SHEET NO.:
 PARKS DEVELOPMENT & ADMINISTRATION DEPARTMENT	Arch. BALTAZAR C. AVELINO OFFICER IN CHARGE	Hon. MA. JOSEFINA G. BELMONTE CITY MAYOR QUEZON CITY	PROPOSED IMPROVEMENT OF TORO HILLS PARK	2-STOREY TENNIS CLUBHOUSE: STAIR PLAN TYP. STAIR DET. (ELEV.) TYP. STAIR DET. (SECTION) TYP. BALCONY RAILING DET. TYP. STAIR RAILING DET.	DATE:  CHECKED BY:  DATE:  CADD BY:  DATE:	7 22

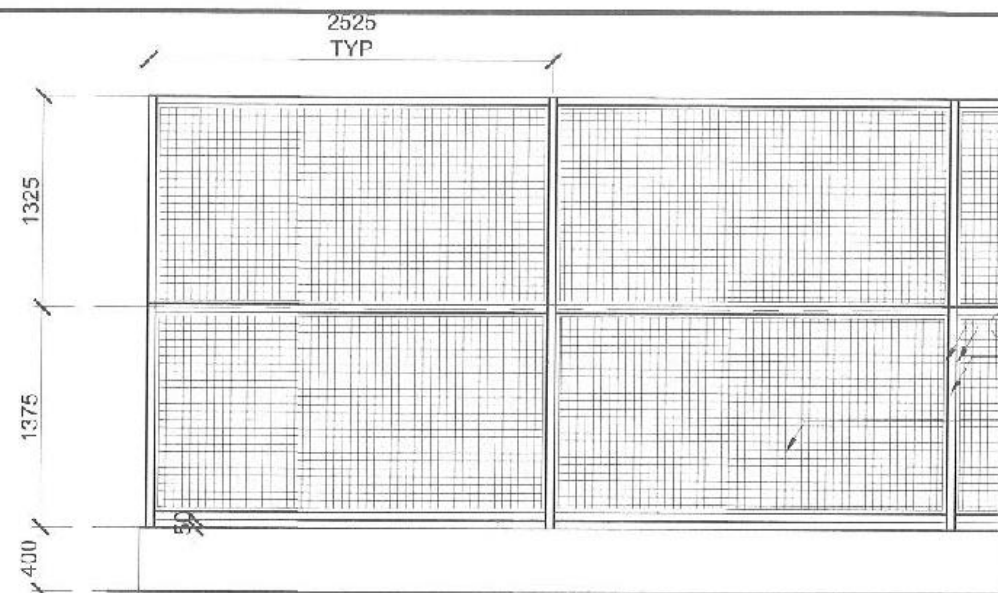


1
6
SCALE 1:40 M

**PERIMETER FENCE DETAIL
@ TENNIS COURT (EXISTING)**

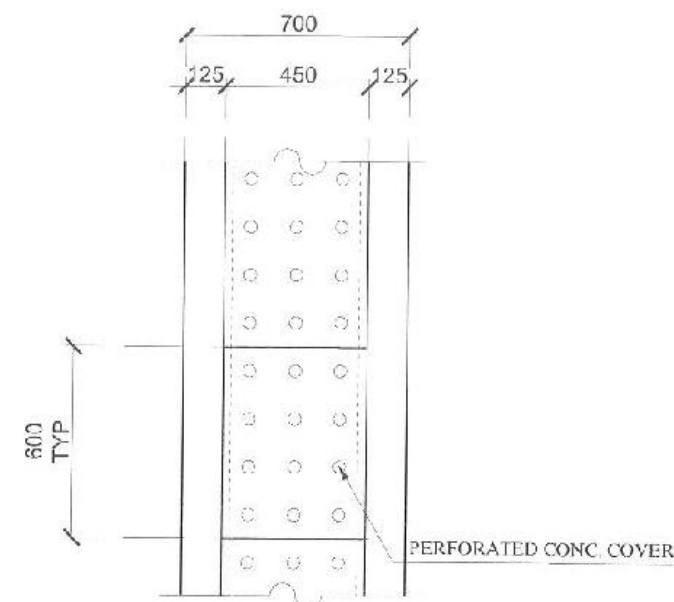



3
8
SCALE 1:20 M


PERFORATED LINE CANAL DETAIL

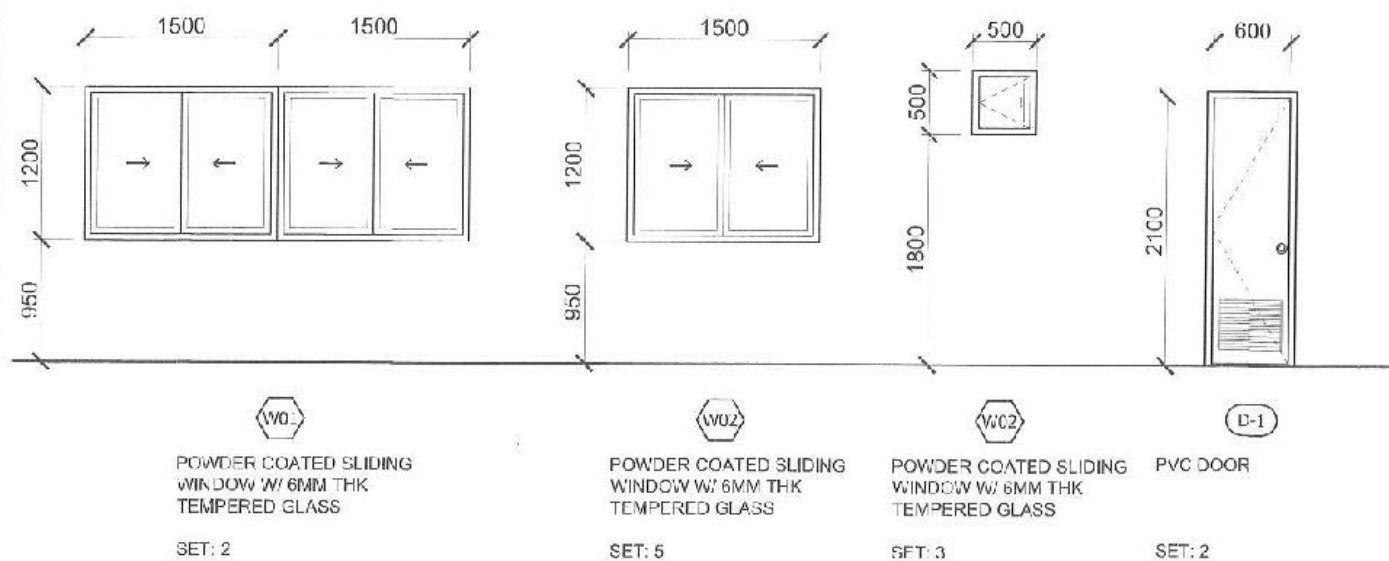

2
8
SCALE 1:50 M

DOOR & WINDOWS SCHEDULE

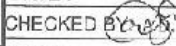
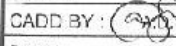
PREPARED BY:	RECOMMENDING APPROVAL:	APPROVED BY:	PROJECT TITLE:	SHEET CONTENT:	NOTED BY: M.S.T.	SHEET NO.:
 PARKS DEVELOPMENT & ADMINISTRATION DEPARTMENT	 Arch. BALTAZAR C. AVELINO OFFICIAL IN CHARGE	 Hon. MA. JOSEFINA G. BELMONTE CITY MAYOR CUEZCO CITY	PROPOSED IMPROVEMENT OF TORO HILLS PARK LOCATION: 309, SAHAY TORO, DISTRICT 1, SC	PERIMETER FENCE DET. @ TENNIS COURT DOOR & WINDOWS SCHEDULE PERFORATED LINE CANAL DETAIL	CHECKED BY: M.S.T. DATE:  CADD BY: M.S.T. DATE: 	8 22

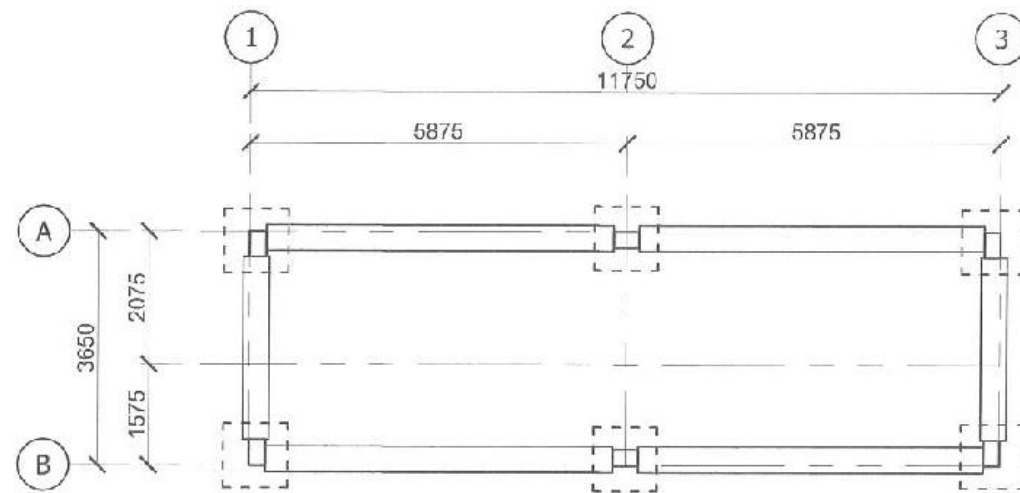

1 FOUNDATION PLAN
9 SCALE 1:100


SCHEDULE OF FOOTING						
FOOTING MARK	SIZE BXH (mm)	DEPTH D (mm)	THICKNESS T (mm)	REINFORCEMENT		REMARKS
				a	b	
F1	1000 X 1000	1200	280	7-16 Ø	7-16 Ø	SQUARE

COLUMN SCHEDULE				
COLUMN MARK	SIZE BXH (mm)	FOOTING TO 2ND FLR	2ND FLR TO ROOF BEAM	10 MM Ø TIES (MM)
C-1	250 X 400	8 - 16 Ø	6 - 16 Ø	2-10 Ø SPACED 2 @ 50, 6 @ 100. REST @ 150mm O.C.

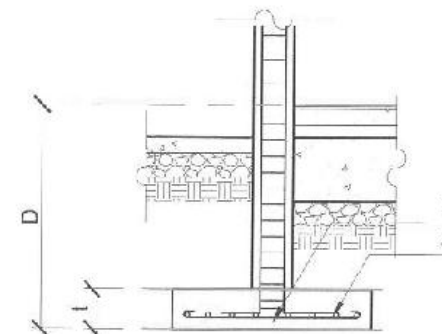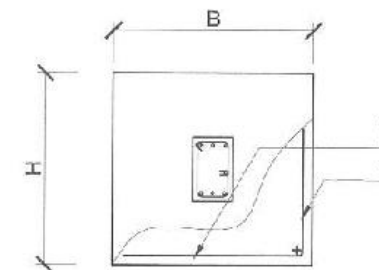


2 COLUMN/ FOOTING SCHEDULE & DET.
9 SCALE 1:NTS

PREPARED BY :	RECOMMENDING APPROVAL :	APPROVED BY :	PROJECT TITLE :	SHEET CONTENT :	NOTED BY M.S.T.	SHEET NO.:
 PARKS DEVELOPMENT & ADMINISTRATION DEPARTMENT	Arch. BALTAZAR C. AVELINO OFFICER IN CHARGE	Hon. MA. JOSEFINA G. BELMONTE CITY MAYOR QUEZON CITY	PROPOSED IMPROVEMENT OF TORO HILLS PARK LOCATION : BGY. BAHAY TORO, DISTRICT 1, QC	2-STOREY TENNIS CLUBHOUSE FOUNDATION PLAN COLUMN/ FOOTING SCHEDULE & DET.	DATE : CHECKED BY : DATE : CADD BY : DATE :	9 22

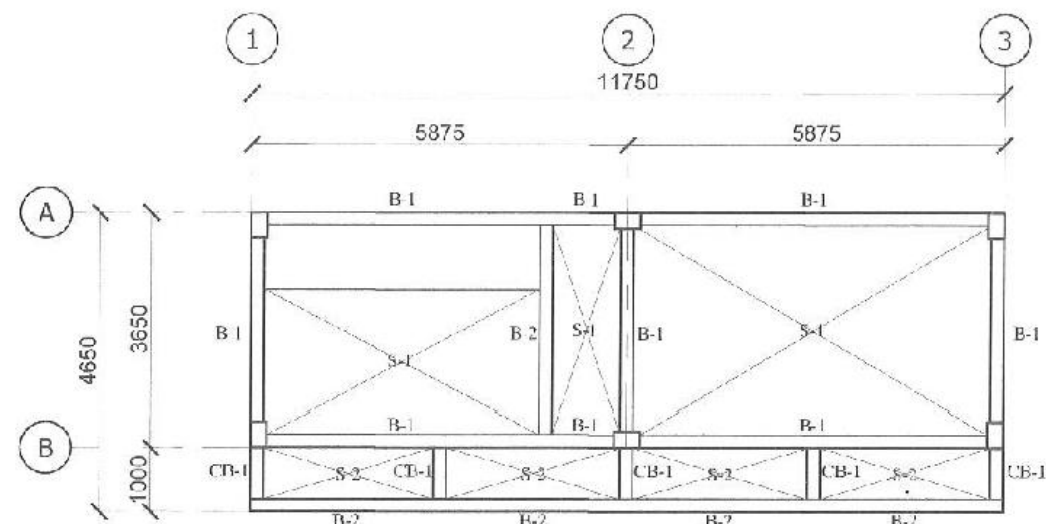

1
10
2ND FLOOR FRAMING PLAN
SCALE 1:100

BEAM SCHEDULE				
BEAM MARK	SIZE, (mm)	STEEL REINFORCEMENT, mm		STIRRUPS
		SUPPORT	MID-SPAN	
B-1	200 X 400	6 - 16 Ø 3 - 16 Ø	2 - 16 Ø 5 - 16 Ø	2 @ 50, 6 @ 100 REST @ 150mm O.C.
B-2	200 X 400	4 - 16 Ø 2 - 16 Ø	2 - 16 Ø 3 - 16 Ø	2 @ 50, 4 @ 100, REST @ 150 mm O.C.
RR	160 X 300	2 - 16 Ø 2 - 16 Ø	2 - 16 Ø 2 - 16 Ø	2 @ 50, REST @ 150 mm O.C.
CB-1	200 X 400	4 - 16 Ø 2 - 16 Ø		2 @ 50, REST @ 150 mm O.C.

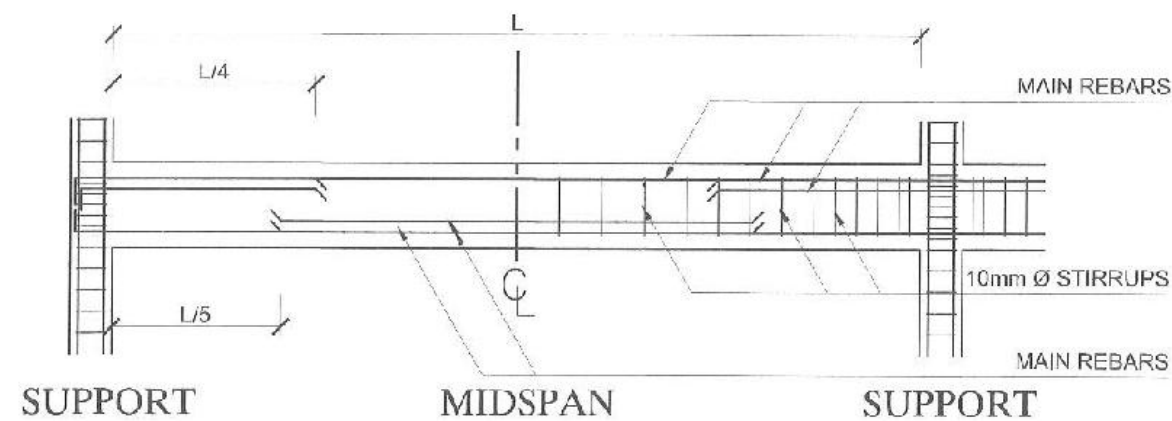

2
10
BEAM DETAIL/ SCHEDULE
SCALE 1:NTS

PREPARED BY :

RECOMMENDING APPROVAL :

APPROVED BY :

PROJECT TITLE :

SHEET CONTENT :

NOTED BY : *[Signature]* S.I.

SHEET NO.:



PARKS
DEVELOPMENT &
ADMINISTRATION
DEPARTMENT

Arch. BALTAZAR C. AVELINO
OFFICER IN CHARGE

Hon. MA. JOSEFINA G. BELMONTE
CITY MAYOR QUEZON CITY

PROPOSED IMPROVEMENT OF TORO
HILLS PARK

LOCATION : BGY. BAHAY TORO, DISTRICT 1, QC

2-STOREY
TENNIS CLUBHOUSE:
2ND FLOOR
FRAMING PLAN
BEAM DET./SCHEDULE

DATE :


CHECKED BY : *[Signature]* S.I.

DATE :

CADD BY : *[Signature]* S.I.

DATE :


10
22

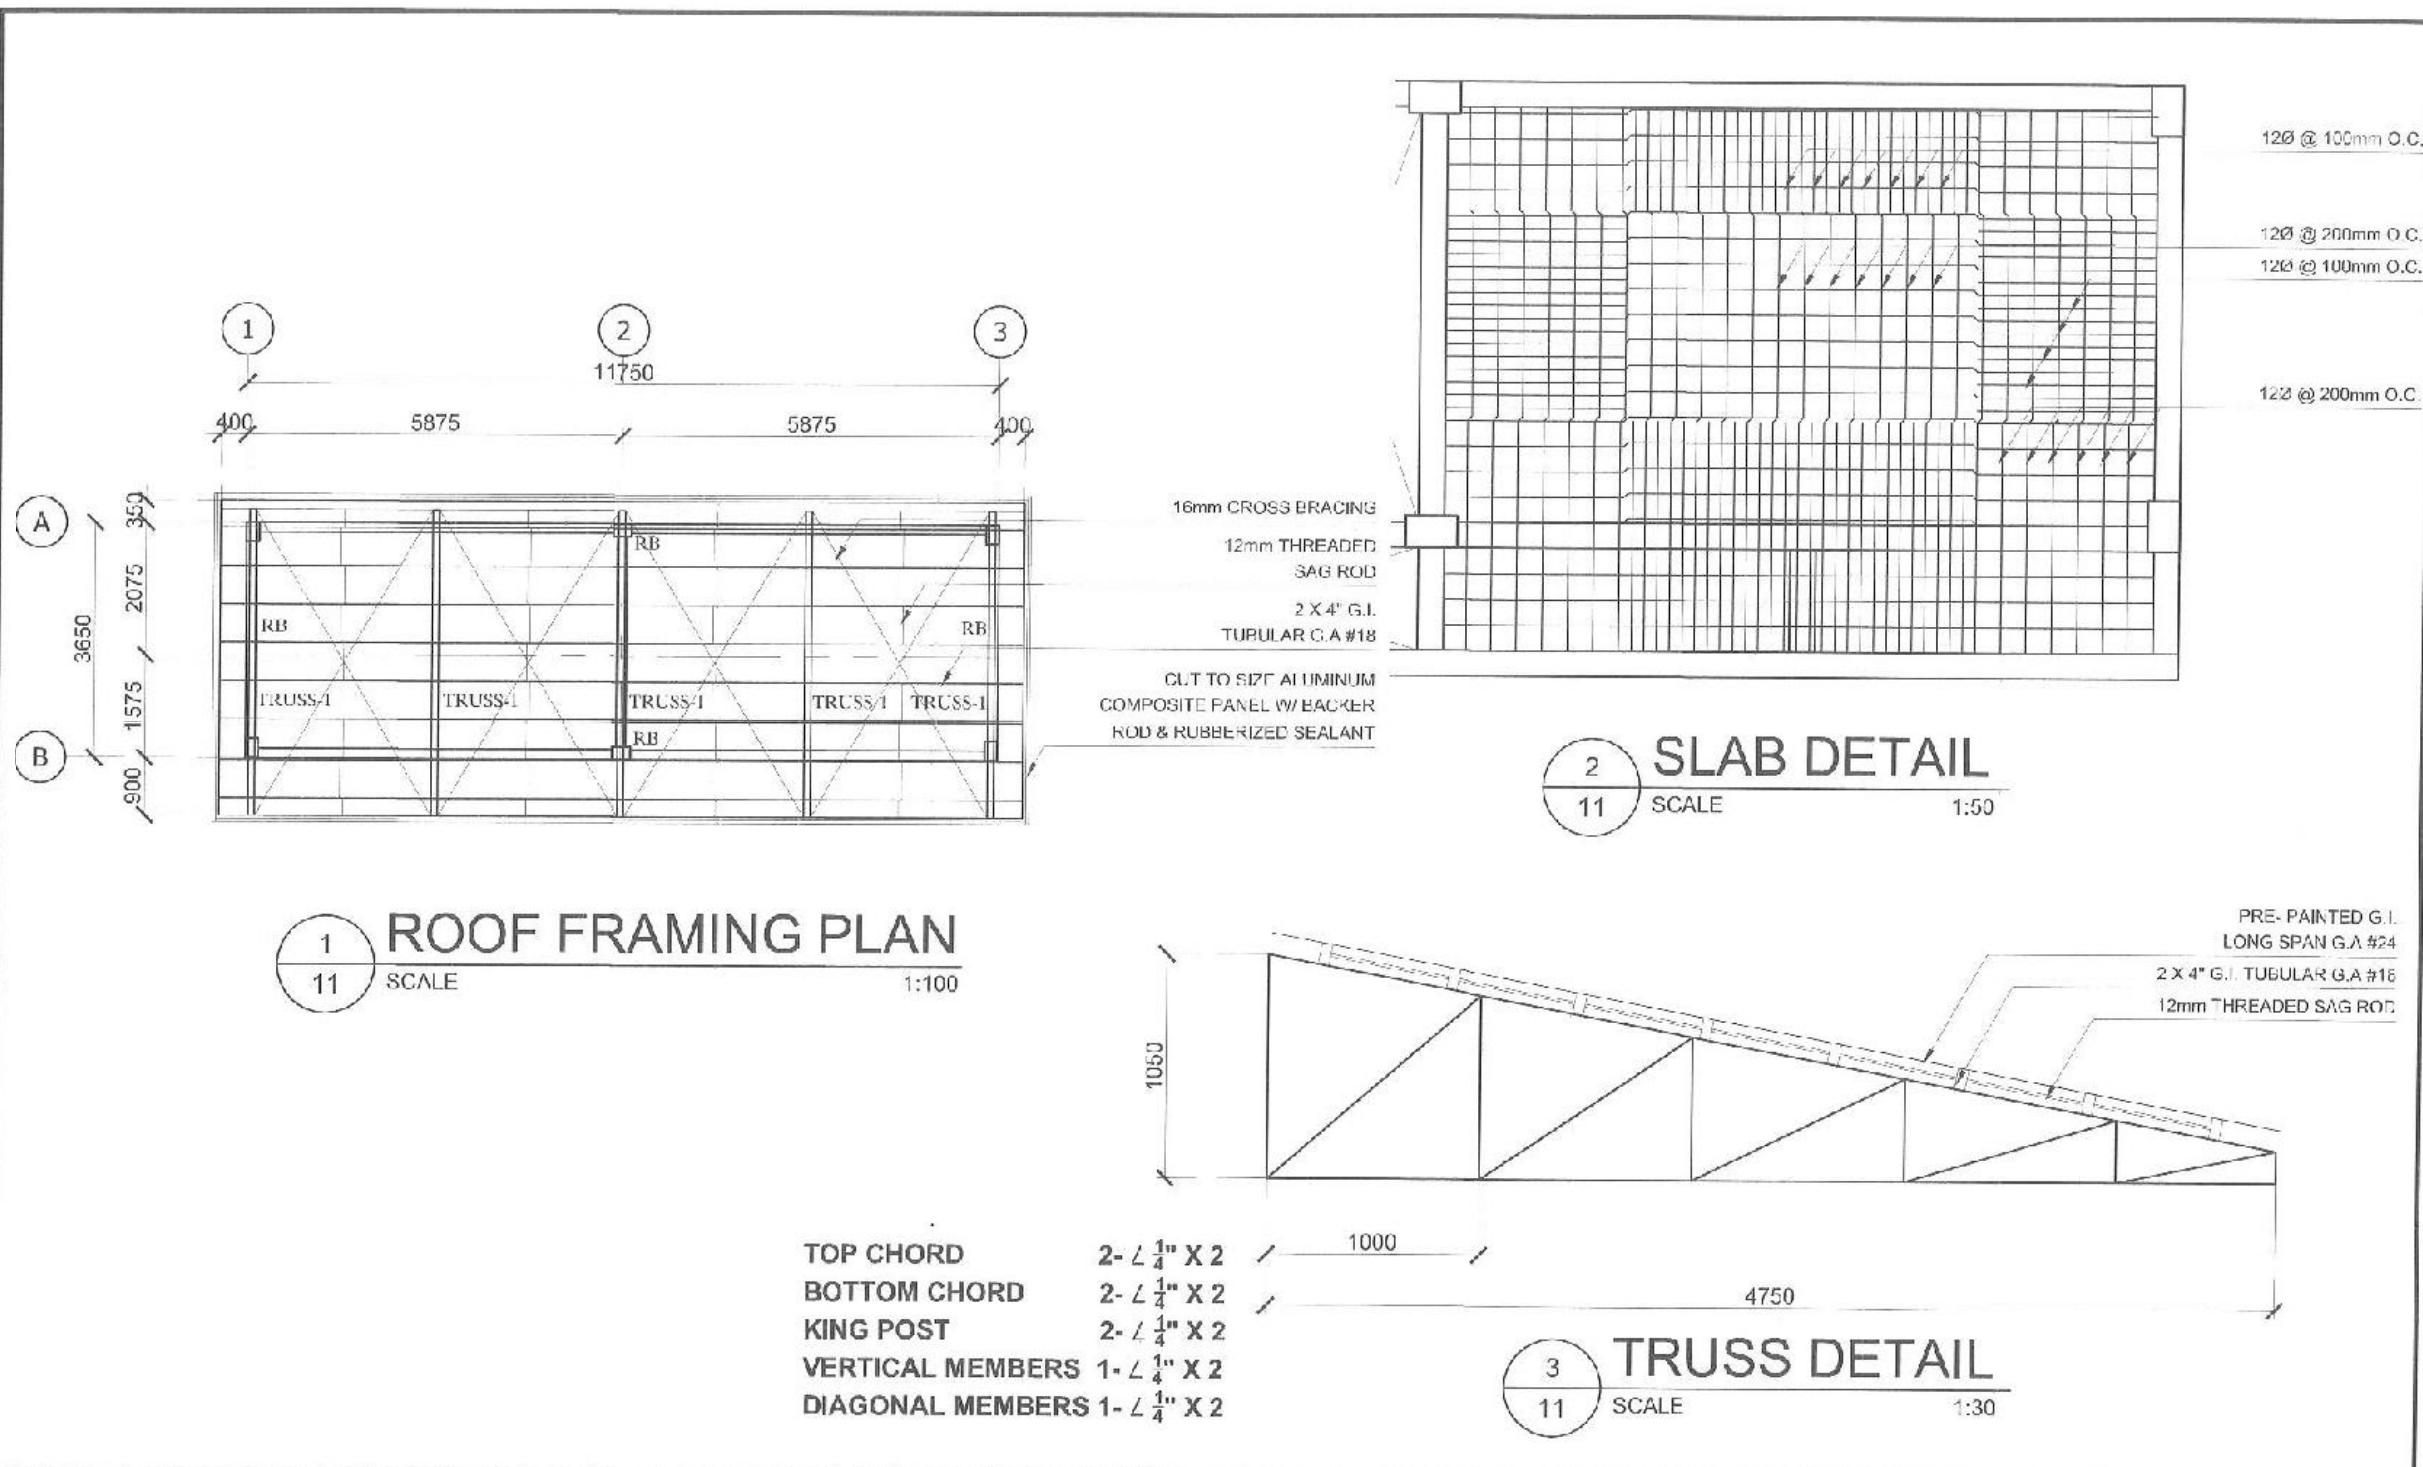


PREPARED BY:	RECOMMENDING APPROVAL:	APPROVED BY:	PROJECT TITLE:	SHEET CONTENT:	NOTED BY: M.S.T. DATE:	SHEET NO.:
PARKS DEVELOPMENT & ADMINISTRATION DEPARTMENT	Arch. BALTAZAR C. AVELINO OFFICER IN CHARGE	Hon. MA. JOSEFINA G. BELMONTE CITY MAYOR QUEZON CITY	PROPOSED IMPROVEMENT OF TORO HILLS PARK LOCATION: BOY, BAHAY TORO DISTRICT 11 QC	2-STOREY TENNIS CLUBHOUSE: ROOF FRAMING PLAN SLAB DETAIL TRUSS DETAIL	CHECKED BY: A.D.I. DATE: CADD BY: A.D.I. DATE:	11 22

GENERAL NOTES:

- 01 ALL PLUMBING WORKS INCLUDED HEREIN SHALL BE DONE IN ACCORDANCE WITH THE NATIONAL PLUMBING CODE (RA 1378) AND THE RULES AND REGULATIONS.
- 02 COORDINATE THE DRAWINGS WITH OTHER RELATED DRAWINGS AND SPECIFICATIONS. THE ARCHITECT OR ENGINEER SHALL BE NOTIFIED IMMEDIATELY OF ANY DISCREPANCIES FOUND HEREIN.
- 03 ALL PIPES SHALL BE INSTALLED AS INDICATED. ANY RELOCATION REQUIRED FOR PROPER EXECUTION OF OTHER TRADES SHALL WITH PRIOR APPROVAL OF THE ENGINEER.
- 04 PROPOSED SANITARY UTILITIES CONFORM TO THE ACTUAL LOCATION, DEPTH & INVERT ELEVATION OF ALL EXISTING PIPES & STRUCTURES AS VERIFIED BY THE CONTRACTOR.
- 05 ALL SLOPES FOR HORIZONTAL DRAINAGE SHALL MAINTAIN 1.5% MINIMUM UNLESS OTHERWISE SPECIFIED.
- 06 ALL WATERLINES SHALL BE PPR PIPES UNLESS OTHERWISE SPECIFIED BY THE ARCHITECT OR ENGINEER.
- 07 THE CONTRACTOR SHALL VERIFY ALL EXISTING UTILITIES AT SITE & COORDINATE WORKS WITH SEWER LINE EFFLUENT DISPOSAL & WATERLINE SERVICE CONNECTING POINT.
- 08 ALL PIPE SIZES ARE IN MILLIMETERS AND ALL DIMENSIONS ARE IN METERS UNLESS OTHERWISE SPECIFIED.
- 09 ALL PLUMBING WORKS SHALL BE UNDER THE DIRECT SUPERVISION OF A REGISTERED MASTER PLUMBER OR SANITARY ENGR.

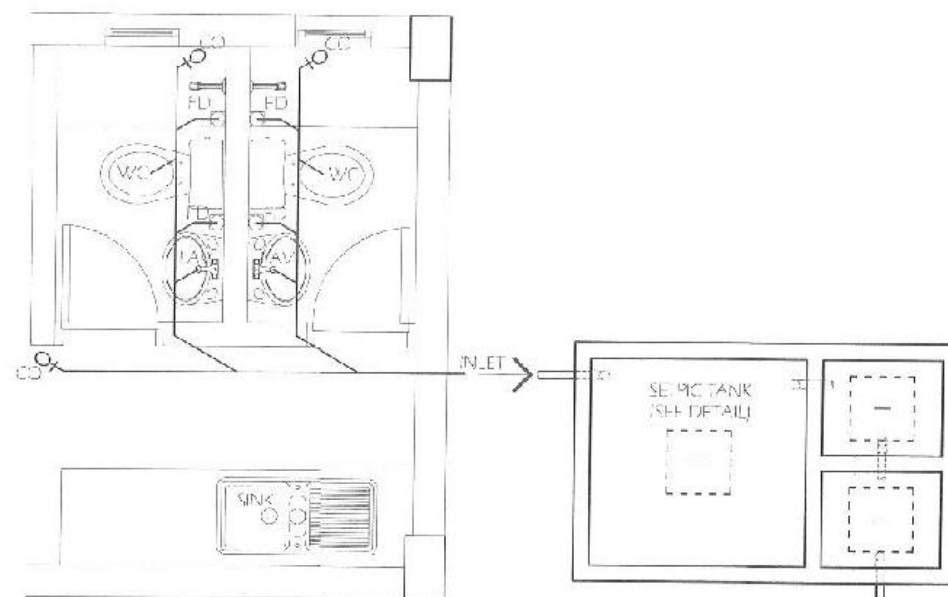


1 SEWER LINE LAYOUT
12 SCALE 1:40

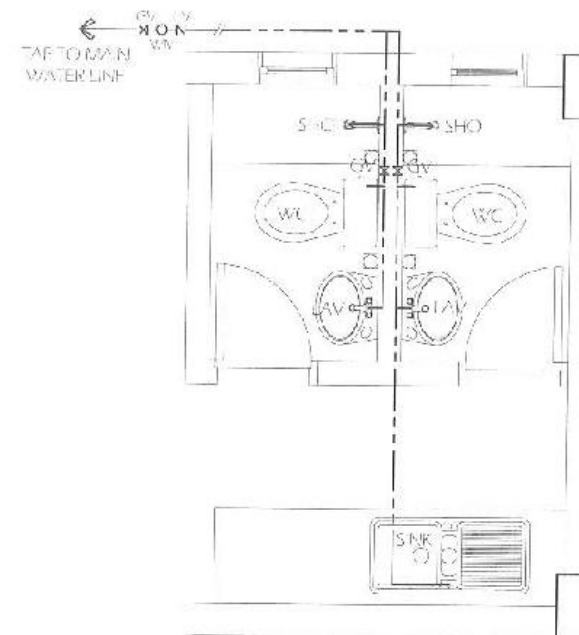


2 WATER LINE LAYOUT
12 SCALE 1:40

LEGEND & SYMBOLS:

---	OWL	COLD WATER LINE
---	OWD	COLD WATER DOWNFALL
○	WM	WATER METER
△	GV	GATE VALVE
---	SWWP	SOLID WASTE PIPE
□	FD	FLOOR DRAIN
○	LAV	LAVATORY
○	WC	WATER CLOSET

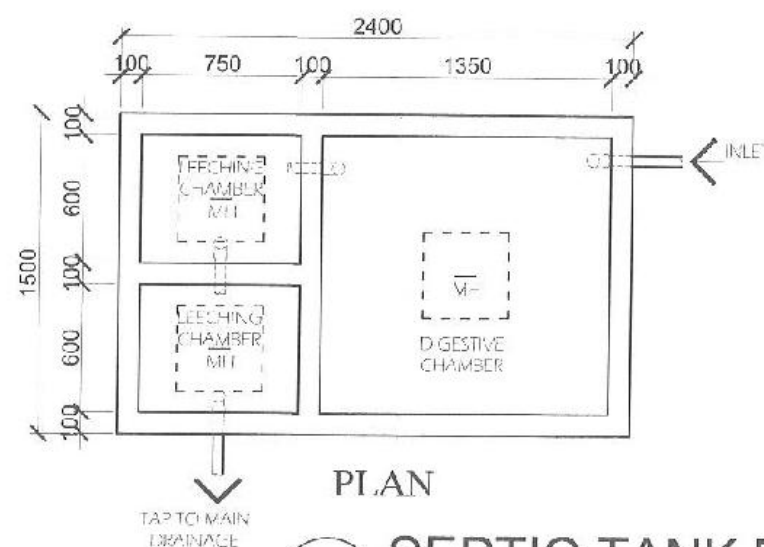

3 SEPTIC TANK DETAIL
12 SCALE 1:30

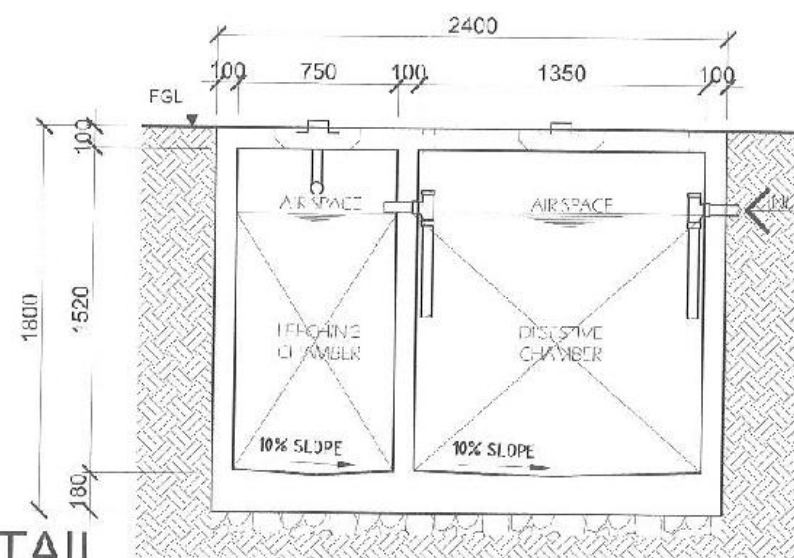

SECTION

PREPARED BY:	RECOMMENDING APPROVAL:	APPROVED BY:	PROJECT TITLE:	SHEET CONTENT:	NOTED BY: A.S.T.	SHEET NO.:
PARKS DEVELOPMENT & ADMINISTRATION DEPARTMENT	Arch. BALTAZAR C. AVELINO OFFICER IN CHARGE	Hon. MA. JOSEFINA G. BELMONTE CITY MAYOR QUEZON CITY	PROPOSED IMPROVEMENT OF TORO HILLS PARK	2 STOREY TENNIS CLUB-HOUSE: GENERAL NOTES LEGENDS & SYMBOLS SEWER LINE LAYOUT WATER LINE LAYOUT SEPTIC TANK DETAIL	DATE: CHECKED BY: A.D.T. DATE: CADD BY: A.D.T. DATE:	12 22

Section VIII. Bill of Quantities

Notes on the Bill of Quantities

Objectives

The objectives of the Bill of Quantities are:

- a. to provide sufficient information on the quantities of Works to be performed to enable Bids to be prepared efficiently and accurately; and
- b. when a Contract has been entered into, to provide a priced Bill of Quantities for use in the periodic valuation of Works executed.

In order to attain these objectives, Works should be itemized in the Bill of Quantities in sufficient detail to distinguish between the different classes of Works, or between Works of the same nature carried out in different locations or in other circumstances which may give rise to different considerations of cost. Consistent with these requirements, the layout and content of the Bill of Quantities should be as simple and brief as possible.

Daywork Schedule

A Daywork Schedule should be included only if the probability of unforeseen work, outside the items included in the Bill of Quantities, is high. To facilitate checking by the Entity of the realism of rates quoted by the Bidders, the Daywork Schedule should normally comprise the following:

- a. A list of the various classes of labor, materials, and Constructional Plant for which basic daywork rates or prices are to be inserted by the Bidder, together with a statement of the conditions under which the Contractor will be paid for work executed on a daywork basis.
- b. Nominal quantities for each item of Daywork, to be priced by each Bidder at Daywork rates as Bid. The rate to be entered by the Bidder against each basic Daywork item should include the Contractor's profit, overheads, supervision, and other charges.

Provisional Sums

A general provision for physical contingencies (quantity overruns) may be made by including a provisional sum in the Summary Bill of Quantities. Similarly, a contingency allowance for possible price increases should be provided as a provisional sum in the Summary Bill of Quantities. The inclusion of such provisional sums often facilitates budgetary approval by avoiding the need to request periodic supplementary approvals as the future need arises. Where such provisional sums or contingency allowances are used, the SCC should state the manner in which they will be used, and under whose authority (usually the Procuring Entity's Representative's).

The estimated cost of specialized work to be carried out, or of special goods to be supplied, by other contractors should be indicated in the relevant part of the Bill of Quantities as a particular provisional sum with an appropriate brief description. A separate procurement procedure is normally carried out by the Procuring Entity to select such specialized contractors. To provide an element of competition among the Bidders in respect of any facilities, amenities, attendance, etc., to be provided by the successful Bidder as prime Contractor for the use and convenience of the specialist contractors, each related provisional sum should be followed by an item in the Bill of Quantities inviting the Bidder to quote a sum for such amenities, facilities, attendance, etc.

Signature Box

A signature box shall be added at the bottom of each page of the Bill of Quantities where the authorized representative of the Bidder shall affix his signature. Failure of the authorized representative to sign each and every page of the Bill of Quantities shall be a cause for rejection of his bid.

These Notes for Preparing a Bill of Quantities are intended only as information for the Procuring Entity or the person drafting the Bidding Documents. They should not be included in the final documents.

PROJECT TITLE : PROPOSED IMPROVEMENT OF TORO HILLS PARK

LOCATION : BARANGAY BAHAY TORO, DISTRICT 1, QUEZON CITY

PROJECT NO. : 23 - 00119

DURATION : One Hundred Fifty (150) Calendar Days

BREAKDOWN OF COST

ITEM NO.	DESCRIPTION	ESTIMATED DIRECT COST	TOTAL MARK-UP		5% VAT	TOTAL INDIRECT COST	TOTAL COST
			%	VALUE			
PART A	GENERAL REQUIREMENTS						
PART B	OTHER GENERAL REQUIREMENTS						
PART C	CONSTRUCTION OF TWO-STOREY TENNIS COURT PLAYER SHED						
PART D	IMPROVEMENT OF EXISTING TENNIS COURT						
PART E	SITE DEVELOPMENT						
	TOTAL						

TOTAL: _____

LUMP SUM BID IN WORDS : _____

Contractor : _____

BILL OF QUANTITIES
(Parks Construction/Rehabilitation Project)

PROJECT TITLE : PROPOSED CONSTRUCTION OF THREE (3) STOREY WITH ROOF DECK BERNARDO SOCIAL HYGIENE CLINIC

LOCATION : BARANGAY BAHAY TORO, DISTRICT 1, QUEZON CITY

PROJECT NO. : 23 - 00119

DURATION : One Hundred Fifty (150) Calendar Days

ITEM NO.	DESCRIPTION									
		QUANTITY	UNIT	DIRECT COST				TOTAL MARK-UP		5% VAT
				MATERIAL	LABOR	EQUIPMENT	TOTAL	%	VALUE	
PART A	GENERAL REQUIREMENTS									
A.1	Provision for field office and storage	1	l.s							
	TOTAL OF PART A									
PART B	OTHER GENERAL REQUIREMENTS									
B.1	Project Billboard / Signboard	1	unit							
B.2	Temporary Enclosure at the Construction Area	34	l.m.							
B.3	Occupational Safety and Health Program	1	l.s							
B.4	Preparation of As-Built Plan	1	l.s							
B.5	Mobilization / Demobilization	1	l.s							
	TOTAL OF PART B									
PART C	CONSTRUCTION OF TWO-STOREY TENNIS COURT PLAYER SHED									
C.1	Site Clearing and Preparation	48	sq.m							
C.2	Layout and Staking	48	sq.m							
C.3	Structure Excavation	10.89	cu.m							
C.4	Backfilling	6.54	cu.m							
C.5	Gravel Fill	4.6	cu.m							
C.6	Strutural Concrete (Footing and Slab-on-Fill)	7.33	cu.m							
C.7	Strutural Concrete (Wall footing)	2.69	cu.m							
C.8	Strutural Concrete (Column)	6.05	cu.m							
C.9	Strutural Concrete (Suspended Slab)	5.86	cu.m							
C.10	Strutural Concrete (Beams/Girders)	5.13	cu.m							
C.11	Strutural Concrete (Stairs / ramp)	1.58	cu.m							
C.12	Reinforcing Steel (Deformed), Grade 40	1745.1	kgs							

ITEM NO.	DESCRIPTION									
		QUANTITY	UNIT	DIRECT COST				TOTAL MARK-UP		5% VAT
				MATERIAL	LABOR	EQUIPMENT	TOTAL	%	VALUE	
E.6	Finishing works (masonry / concrete surface)	281	sq.m							
E.7	Line canal with Perporated concrete cover	36	l.m.							
E.8	Landscaping - Garden Soil	1	l.s.							
E.9	Landscaping - Ground Cover	1	l.s.							
E.10	Landscaping - Shurb	1	l.s.							
	TOTAL OF PART E									
				-	-	-	-		-	-

[illegible]

[illegible]

[illegible]

[illegible]

Section IX. Checklist of Technical and Financial Documents

Notes on the Checklist of Technical and Financial Documents

The prescribed documents in the checklist are mandatory to be submitted in the Bid, but shall be subject to the following:

- a. GPPB Resolution No. 09-2020 on the efficient procurement measures during a State of Calamity or other similar issuances that shall allow the use of alternate documents in lieu of the mandated requirements; or
- b. any subsequent GPPB issuances adjusting the documentary requirements after the effectivity of the adoption of the PBDs.

The BAC shall be checking the submitted documents of each Bidder against this checklist to ascertain if they are all present, using a non-discretionary “pass/fail” criterion pursuant to Section 30 of the 2016 revised IRR of RA No. 9184.

Checklist of Technical and Financial Documents

I. TECHNICAL COMPONENT ENVELOPE

Class “A” Documents

Legal Documents

- ☐ (a) Valid PhilGEPS Registration Certificate (Platinum Membership) (all pages); **and**
- ☐ (b) Registration certificate from Securities and Exchange Commission (SEC), Department of Trade and Industry (DTI) for sole proprietorship, or Cooperative Development Authority (CDA) for cooperatives or its equivalent document;
- ☐ (c) **and** Mayor’s or Business permit issued by the city or municipality where the principal place of business of the prospective bidder is located, or the equivalent document for Exclusive Economic Zones or Areas;
- ☐ (e) **and** Tax clearance per E.O. No. 398, s. 2005, as finally reviewed and approved by the Bureau of Internal Revenue (BIR).

Technical Documents

- ☐ (f) Statement of the prospective bidder of all its ongoing government and private contracts, including contracts awarded but not yet started, if any, whether similar or not similar in nature and complexity to the contract to be bid (*please see attached prescribed forms required by the QC – BAC for Infrastructure and Consultancy*); **and**
- ☐ (g) Statement of the bidder’s Single Largest Completed Contract (SLCC) similar to the contract to be bid, except under conditions provided under the rules with an attached Notice of Award, Notice to Proceed, Contract and Certificate of Acceptance (*please see attached prescribed form required by the QC – BAC for Infrastructure and Consultancy*); **and**
- ☐ (h) Philippine Contractors Accreditation Board (PCAB) License; **or** Special PCAB License in case of Joint Ventures; **and** registration for the type and cost of the contract to be bid; **and**
- ☐ (i) Original copy of Bid Security. If in the form of a Surety Bond, submit also a certification issued by the Insurance Commission; **or**
- ☐ (j) Original copy of Notarized Bid Securing Declaration; **and** Project Requirements, which shall include the following:
 - ☐ a. Organizational chart for the contract to be bid;
 - ☐ b. List of contractor’s key personnel (*e.g.*, Project Manager, Project Engineers, Materials Engineers, and Foremen), to be assigned to the contract to be bid, with their complete qualification and experience data (*please see attached prescribed form required by the QC – BAC for Infrastructure and Consultancy*);
 - ☐ c. List of contractor’s major equipment units, which are owned, leased, and/or under purchase agreements, supported by proof of ownership or certification of availability of equipment from the equipment

lessor/vendor for the duration of the project, as the case may be (*please see attached prescribed form required by the QC – BAC for Infrastructure and Consultancy*); **and**

- ☐ (k) Original duly signed Omnibus Sworn Statement (OSS); **and** if applicable, Original Notarized Secretary’s Certificate in case of a corporation, partnership, or cooperative; or Original Special Power of Attorney of all members of the joint venture giving full power and authority to its officer to sign the OSS and do acts to represent the Bidder.

Additional Technical Requirements:

- ☐ • Certificate of Site Inspection or Affidavit of Site Inspection as part of Omnibus Sworn Statement
- ☐ • Affidavit of Undertaking for Key Personnel and Equipment (*please see attached prescribed form required by the QC – BAC for Infrastructure and Consultancy*)
- ☐ • Equipment Utilization Schedule
- ☐ • Manpower Schedule
- ☐ • Construction Schedule and S-Curve
- ☐ • PERT-CMP
- ☐ • Construction Methods

Financial Documents

- ☐ (l) The prospective bidder’s audited financial statements, showing, among others, the prospective bidder’s total and current assets and liabilities, stamped “received” by the BIR or its duly accredited and authorized institutions, for the preceding calendar year which should not be earlier than two (2) years from the date of bid submission; **and**
- ☐ (m) The prospective bidder’s computation of Net Financial Contracting Capacity (NFCC) (*please see attached prescribed form required by the QC – BAC for Infrastructure and Consultancy*).

Class “B” Documents

- ☐ (n) If applicable, duly signed joint venture agreement (JVA) in accordance with RA No. 4566 and its IRR in case the joint venture is already in existence; **or** duly notarized statements from all the potential joint venture partners stating that they will enter into and abide by the provisions of the JVA in the instance that the bid is successful.

II. FINANCIAL COMPONENT ENVELOPE

- ☐ (o) Original of duly signed and accomplished Financial Bid Form; **and**

Other documentary requirements under RA No. 9184

- ☐ (p) Original of duly signed Bid Prices in the Bill of Quantities; **and**
- ☐ (q) Duly accomplished Detailed Estimates Form, including a summary sheet indicating the unit prices of construction materials, labor rates, and equipment rentals used in coming up with the Bid; **and**
- ☐ (r) Cash Flow by Quarter.

Bid Form for the Procurement of Infrastructure Projects *[shall be submitted with the Bid]*

BID FORM

Date : _____
Project Identification No. : _____

To: *[name and address of Procuring Entity]*

Having examined the Philippine Bidding Documents (PBDs) including the Supplemental or Bid Bulletin Numbers *[insert numbers]*, the receipt of which is hereby duly acknowledged, we, the undersigned, declare that:

- a. We have no reservation to the PBDs, including the Supplemental or Bid Bulletins, for the Procurement Project: *[insert name of contract]*;
- b. We offer to execute the Works for this Contract in accordance with the PBDs;
- c. The total price of our Bid in words and figures, excluding any discounts offered below is: *[insert information]*;
- d. The discounts offered and the methodology for their application are: *[insert information]*;
- e. The total bid price includes the cost of all taxes, such as, but not limited to: *[specify the applicable taxes, e.g. (i) value added tax (VAT), (ii) income tax, (iii) local taxes, and (iv) other fiscal levies and duties]*, which are itemized herein and reflected in the detailed estimates,
- f. Our Bid shall be valid within the a period stated in the PBDs, and it shall remain binding upon us at any time before the expiration of that period;
- g. If our Bid is accepted, we commit to obtain a Performance Security in the amount of *[insert percentage amount]* percent of the Contract Price for the due performance of the Contract, or a Performance Securing Declaration in lieu of the the allowable forms of Performance Security, subject to the terms and conditions of issued GPPB guidelines¹ for this purpose;
- h. We are not participating, as Bidders, in more than one Bid in this bidding process, other than alternative offers in accordance with the Bidding Documents;
- i. We understand that this Bid, together with your written acceptance thereof included in your notification of award, shall constitute a binding contract between us, until a formal Contract is prepared and executed; and
- j. We understand that you are not bound to accept the Lowest Calculated Bid or any other Bid that you may receive.

¹ currently based on GPPB Resolution No. 09-2020

k. We likewise certify/confirm that the undersigned, is the duly authorized representative of the bidder, and granted full power and authority to do, execute and perform any and all acts necessary to participate, submit the bid, and to sign and execute the ensuing contract for the [Name of Project] of the [Name of the Procuring Entity].

l. We acknowledge that failure to sign each and every page of this Bid Form, including the Bill of Quantities, shall be a ground for the rejection of our bid.

Name: _____

Legal Capacity: _____

Signature: _____

Duly authorized to sign the Bid for and behalf of: _____

Date: _____

Bid Securing Declaration Form

[shall be submitted with the Bid if bidder opts to provide this form of bid security]

REPUBLIC OF THE PHILIPPINES)
CITY OF _____) S.S.

BID SECURING DECLARATION Project Identification No.: [Insert number]

To: *[Insert name and address of the Procuring Entity]*

I/We, the undersigned, declare that:

1. I/We understand that, according to your conditions, bids must be supported by a Bid Security, which may be in the form of a Bid Securing Declaration.
2. I/We accept that: (a) I/we will be automatically disqualified from bidding for any procurement contract with any procuring entity for a period of two (2) years upon receipt of your Blacklisting Order; and, (b) I/we will pay the applicable fine provided under Section 6 of the Guidelines on the Use of Bid Securing Declaration, within fifteen (15) days from receipt of the written demand by the procuring entity for the commission of acts resulting to the enforcement of the bid securing declaration under Sections 23.1(b), 34.2, 40.1 and 69.1, except 69.1(f), of the IRR of RA No. 9184; without prejudice to other legal action the government may undertake.
3. I/We understand that this Bid Securing Declaration shall cease to be valid on the following circumstances:
 - a. Upon expiration of the bid validity period, or any extension thereof pursuant to your request;
 - b. I am/we are declared ineligible or post-disqualified upon receipt of your notice to such effect, and (i) I/we failed to timely file a request for reconsideration or (ii) I/we filed a waiver to avail of said right; and
 - c. I am/we are declared the bidder with the Lowest Calculated Responsive Bid, and I/we have furnished the performance security and signed the Contract.

IN WITNESS WHEREOF, I/We have hereunto set my/our hand/s this ____ day of [month] [year] at [place of execution].

*[Insert NAME OF BIDDER OR ITS AUTHORIZED
REPRESENTATIVE]
[Insert signatory's legal capacity]
Affiant*

[Jurat]
[Format shall be based on the latest Rules on Notarial Practice]

Omnibus Sworn Statement (Revised)
[shall be submitted with the Bid]

REPUBLIC OF THE PHILIPPINES)
CITY/MUNICIPALITY OF _____) S.S.

AFFIDAVIT

I, [Name of Affiant], of legal age, [Civil Status], [Nationality], and residing at [Address of Affiant], after having been duly sworn in accordance with law, do hereby depose and state that:

1. *[Select one, delete the other:]*

[If a sole proprietorship:] I am the sole proprietor or authorized representative of [Name of Bidder] with office address at [address of Bidder];

[If a partnership, corporation, cooperative, or joint venture:] I am the duly authorized and designated representative of [Name of Bidder] with office address at [address of Bidder];

2. *[Select one, delete the other:]*

[If a sole proprietorship:] As the owner and sole proprietor, or authorized representative of [Name of Bidder], I have full power and authority to do, execute and perform any and all acts necessary to participate, submit the bid, and to sign and execute the ensuing contract for [Name of the Project] of the [Name of the Procuring Entity], as shown in the attached duly notarized Special Power of Attorney;

[If a partnership, corporation, cooperative, or joint venture:] I am granted full power and authority to do, execute and perform any and all acts necessary to participate, submit the bid, and to sign and execute the ensuing contract for [Name of the Project] of the [Name of the Procuring Entity], as shown in the attached [state title of attached document showing proof of authorization (e.g., duly notarized Secretary's Certificate, Board/Partnership Resolution, or Special Power of Attorney, whichever is applicable)];

3. [Name of Bidder] is not "blacklisted" or barred from bidding by the Government of the Philippines or any of its agencies, offices, corporations, or Local Government Units, foreign government/foreign or international financing institution whose blacklisting rules have been recognized by the Government Procurement Policy Board, by itself or by relation, membership, association, affiliation, or controlling interest with another blacklisted person or entity as defined and provided for in the Uniform Guidelines on Blacklisting:

4. Each of the documents submitted in satisfaction of the bidding requirements is an authentic copy of the original, complete, and all statements and information provided therein are true and correct;

5. [Name of Bidder] is authorizing the Head of the Procuring Entity or its duly authorized representative(s) to verify all the documents submitted;

6. *[Select one, delete the rest:]*

[If a sole proprietorship:] The owner or sole proprietor is not related to the Head of the Procuring Entity, members of the Bids and Awards Committee (BAC), the Technical Working Group, and the BAC Secretariat, the head of the Project Management Office or the end-user unit, and the project consultants by consanguinity or affinity up to the third civil degree;

[If a partnership or cooperative:] None of the officers and members of *[Name of Bidder]* is related to the Head of the Procuring Entity, members of the Bids and Awards Committee (BAC), the Technical Working Group, and the BAC Secretariat, the head of the Project

Management Office or the end-user unit, and the project consultants by consanguinity or affinity up to the third civil degree;

[If a corporation or joint venture:] None of the officers, directors, and controlling stockholders of *[Name of Bidder]* is related to the Head of the Procuring Entity, members of the Bids and Awards Committee (BAC), the Technical Working Group, and the BAC Secretariat, the head of the Project Management Office or the end-user unit, and the project consultants by consanguinity or affinity up to the third civil degree;

7. *[Name of Bidder]* complies with existing labor laws and standards; and
8. *[Name of Bidder]* is aware of and has undertaken the responsibilities as a Bidder in compliance with the Philippine Bidding Documents, which includes:

- a. Carefully examining all of the Bidding Documents;
- b. Acknowledging all conditions, local or otherwise, affecting the implementation of the Contract;
- c. Making an estimate of the facilities available and needed for the contract to be bid, if any; and
- d. Inquiring or securing Supplemental/Bid Bulletin(s) issued for the *[Name of the Project]*.

9. *[Name of Bidder]* did not give or pay directly or indirectly, any commission, amount, fee, or any form of consideration, pecuniary or otherwise, to any person or official, personnel or representative of the government in relation to any procurement project or activity.

10. In case advance payment was made or given, failure to perform or deliver any of the obligations and undertakings in the contract shall be sufficient grounds to constitute criminal liability for Swindling (Estafa) or the commission of fraud with unfaithfulness or abuse of confidence through misappropriating or converting any payment received by a person or entity under an obligation involving the duty to deliver certain goods or services, to the prejudice of the public and the government of the Philippines pursuant to Article 315 of Act No. 3815 s. 1930, as amended, or the Revised Penal Code.

11. We pledge that the project will be completed in accordance and congruency with the approved plans and programs.

IN WITNESS WHEREOF, I have hereunto set my hand this __ day of _____ 20__ at _____, Philippines.

[Insert NAME OF BIDDER OR ITS AUTHORIZED REPRESENTATIVE]

[Insert signatory's legal capacity]
Affiant

[Jurat]

[Format shall be based on the latest Rules on Notarial Practice]

**Contract Agreement Form for the
Procurement of Infrastructure Projects (Revised)**
*[not required to be submitted with the Bid, but it shall be submitted within ten (10) days after
receiving the Notice of Award]*

CONTRACT AGREEMENT

THIS AGREEMENT, made this *[insert date]* day of *[insert month]*, *[insert year]* between *[name and address of PROCURING ENTITY]* (hereinafter called the "Entity") and *[name and address of Contractor]* (hereinafter called the "Contractor").

WHEREAS, the Entity is desirous that the Contractor execute *[name and identification number of contract]* (hereinafter called "the Works") and the Entity has accepted the Bid for *[contract price in words and figures in specified currency]* by the Contractor for the execution and completion of such Works and the remedying of any defects therein.

NOW THIS AGREEMENT WITNESSETH AS FOLLOWS:

1. In this Agreement, words and expressions shall have the same meanings as are respectively assigned to them in the Conditions of Contract hereinafter referred to.
2. The following documents as required by the 2016 revised Implementing Rules and Regulations of Republic Act No. 9184 shall be deemed to form and be read and construed as part of this Agreement, viz.:
 - a. Philippine Bidding Documents (PBDs);
 - i. Drawings/Plans;
 - ii. Specifications;
 - iii. Bill of Quantities;
 - iv. General and Special Conditions of Contract;
 - v. Supplemental or Bid Bulletins, if any;
 - b. Winning bidder's bid, including the Eligibility requirements, Technical and Financial Proposals, and all other documents or statements submitted;

Bid form, including all the documents/statements contained in the Bidder's bidding envelopes, as annexes, and all other documents submitted (e.g., Bidder's response to request for clarifications on the bid), including corrections to the bid, if any, resulting from the Procuring Entity's bid evaluation;

- c. Performance Security;
- d. Notice of Award of Contract and the Bidder's conforme thereto; and
- e. Other contract documents that may be required by existing laws and/or the Procuring Entity concerned in the PBDs. **Winning bidder agrees that additional contract documents or information prescribed by the GPPB that are subsequently required for submission after the contract execution, such as the Notice to Proceed, Variation Orders, and Warranty Security, shall likewise form part of the Contract.**

3. In consideration for the sum of *[total contract price in words and figures]* or such other sums as may be ascertained, *[Named of the bidder]* agrees to *[state the object of the contract]* in accordance with his/her/its Bid.

4. The *[Name of the procuring entity]* agrees to pay the above-mentioned sum in accordance with the terms of the Bidding.

IN WITNESS whereof the parties thereto have caused this Agreement to be executed the day and year first before written.

[Insert Name and Signature] [Insert Name and Signature]

[Insert Signatory's Legal Capacity] [Insert Signatory's Legal Capacity]

for: for:

[Insert Procuring Entity] [Insert Name of Supplier]

Acknowledgment

[Format shall be based on the latest Rules on Notarial Practice]

LIST OF ALL ON-GOING GOVERNMENT AND PRIVATE CONTRACTS

NAME OF CONTRACTOR: _____

PROJECT TITLE (Name of the Contract) & EXACT PROJECT LOCATION	DATE OF CONTRACT	CONTRACT DURATION	PROJECT OWNER & POSTAL ADDRESS	NATURE OF WORK	CONTRACTOR'S ROLE (SOLE CONTRACTOR, SUBCONTRACTOR, PARTHNER IN A JV) and PERCENTAGE OF PARTICIPATION	TOTAL CONTRACT VALUE AT AWARD	DATE OF COMPLETION or ESTIMATED COMPLETIONTIME	TOTAL CONTRACT VALUE AT COMPLETION IF APPLICABLE	PERCENTAGE		VALUE OF OUTSTANDING WORKS (IN PHP)
									ACTUAL ACCOMPLISHMENT	PLANNED ACCOMPLISHMENT	
									TOTAL AMOUNT (Php) OF OUTSTANDING WORKS		

PHOTOCOPY ADDITIONAL FORMS, IF NECESSARY

LIST OF ALL AWARDED BUT NOT YET STARTED GOVERNMENT AND PRIVATE CONTRACTS OF THE BIDDER

NAME OF CONTRACTOR: _____

PROJECT TITLE: _____

PROJECT TITLE & EXACT LOCATION	MAJOR SCOPE OF WORKS & DATE STARTED	NAME AND ADDRESS OF PROJECT OWNER	CONTRACT PRICE (PHP) AS AWARDED	DATE OF SCHEDULED COMPLETION	ROLE OF BIDDER <u>IN THE</u> <u>CONTRACT SOLE</u> <u>CONTRACTOR / SUB-</u> <u>CONTRACTOR/PARTNER IN A</u>
TOTAL AMOUNT OF CONTRACT (Php)					

SINGLE LARGEST COMPLETED CONTRACT SIMILAR TO THE CONTRACT TO BE BID

NAME OF CONTRACTOR: _____

PROJECT TITLE: _____

PROJECT TITLE (Name of the Contract) & EXACT PROJECT LOCATION	DATE OF CONTRACT	CONTRACT DURATION	PROJECT OWNER & POSTAL ADDRESS	NATURE OF WORK	CONTRACTOR'S ROLE (SOLE CONTRACTOR, SUBCONTRACTOR, PARTHNER IN A JV) and PERCENTAGE OF PARTICIPATION	TOTAL CONTRACT VALUE AT AWARD	DATE OF COMPLETION or ESTIMATED COMPLETION TIME	TOTAL CONTRACT VALUE AT COMPLETION IF APPLICABLE

LIST OF MAJOR EQUIPMENT TO BE USED FOR THE PROJECT

NAME OF CONTRACTOR: _____

PROJECT TITLE: _____

TYPE	DESCRIPTION / CAPACITY	SERIAL NO.	YEAR ACQUIRED	PRESENT LOCATION (SPECIFIC ADDRESS)	STATUS OF AVAILABILITY (OWNED/LEASED)

A. LIST OF KEY CONSTRUCTION PERSONNEL TO BE ASSIGNED TO THE PROJECT

NAME OF CONTRACTOR: _____

PROJECT TITLE: _____

NAME	POSITION	AGE	EDUCATIONAL ATTAINMENT	TYPE OF CONSTRUCTION EXPERIENCE	NO.OF YEARS WITH THE CONTRACTOR	PROFESSION	PRC NO.

COMPUTATION OF NET FINANCIAL CONTRACTING CAPACITY (NFCC)

NAME OF BIDDER: _____

CURRENT ASSETS*		PHP	_____
(LESS) CURRENT LIABILITIES*	(LESS)	PHP	_____
NETWORTH		PHP	_____
NETWORTH x 15	x 15	PHP	_____
(LESS) VALUE OF ALL OUTSTANDING ON-GOING CONTRACTS**	(LESS)	PHP	_____
(LESS) VALUE OF ALL AWARDED BUT NOT YET STARTED CONTRACTS AS OF DATE**	(LESS)	PHP	_____
NET FINANCIAL CONTRACTING CAPACITY		PHP	_____

NOTES: * CURRENT ASSETS AND LIABILITIES BASED ON AUDITED FINANCIAL STATEMENT FOR THE PRECEDING CALENDAR YEAR SUBMITTED TO B.I.R.

 ** BASED ON LIST OF ON-GOING AND AWRDED BUT NOT YEY STARTED CONTRACTS SUBMITTED

REPUBLIC OF THE PHILIPPINES)

_____) S. S.

AFFIDAVIT OF UNDERTAKING

I, _____ of legal age, Filipino, _____ **[OFFICER OR REPRESENTATIVE]** _____

with office address at _____ after
having been duly sworn to in accordance with law, hereby voluntary depose and state:

That I am duly authorized representative of the **[Name of Bidder]** _____ to execute this undertaking as evidenced by Secretary's Certificate and Board Resolution.

That **[Name of Bidder]** _____ bidding for the (Name of Project)

That relative to the aforementioned Project, the **[Name of Bidder]** _____ hereby undertake that the equipment to be use and the key personnel to be assign shall exclusively be used and will only perform to the said project until its completion.

That I am executing this affidavit to attest to the truth of the foregoing and in compliance with the submission of the technical requirements for the public bidding of the said project.

IN WITNESS HEREOF, I have hereunto signed my name below this _____ day
of _____ at _____.

AFFIANT FURTHER SAYETH NAUGHT.

Affiant

SUBSCRIBED AND SWORN TO BEFORE ME this _____ day of _____
_____ in _____

affiant exhibiting to me his/her _____ issued at
_____ on _____.

Doc. No. ;

Page No. ;

Book No. ;

Series of 2020

Notary Public

Republic of the Philippines



Government Procurement Policy Board