


PREPARED BY:	RECOMMENDING APPROVAL:	APPROVED BY:	PROJECT TITLE:	SHEET CONTENT:	NOTED BY: T.S.Y.	SHEET NO.:
<p>PARKS DEVELOPMENT & ADMINISTRATION DEPARTMENT</p>	 <p>Arch. BALTAR C. AVELINO OFFICER IN CHARGE</p>	 <p>Hon. MA. JOSEFINA G. BELMONTE CITY MAYOR</p>	<p>PROPOSED DEVELOPMENT OF TALAYN LINEAR PARK</p> <p>ROOF FRAMING PLAN TRUSS-1 DETAIL BLOW-UP DETAIL 1 BLOW-UP DETAIL 2</p>	<p>ROOF FRAMING PLAN TRUSS-1 DETAIL BLOW-UP DETAIL 1 BLOW-UP DETAIL 2</p>	<p>DATE: 7-7-23</p> <p>CHECKED BY: T.S.Y.</p> <p>DATE: 7-7-23</p> <p>CADD BY: T.S.Y.</p> <p>DATE: 7-7-23</p>	<p>17</p> <p>57</p>



1 TRUSS-2 DETAIL
SCALE 1:100

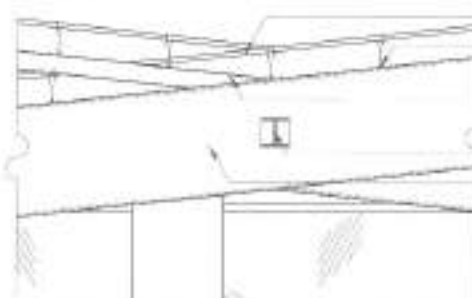


2 BLOW-UP DET. 1
SCALE 1:30




3 BLOW-UP DET. 2
SCALE 1:30

RB TYPE G.I. SHEET
ROOFING (PRE-PAINTED)
2" X 6" G.I. CEE PURLING
2" X 4" G.I. TUBULAR
PAINTED FIN. FULLY WELDED
W10 X 19
W24 X 65

RB TYPE G.I. SHEET
ROOFING (PRE-PAINTED)
2" X 6" G.I. CEE PURLING
2" X 4" G.I. TUBULAR
PAINTED FIN. FULLY WELDED
10MM Ø DOWEL
W24 X 65

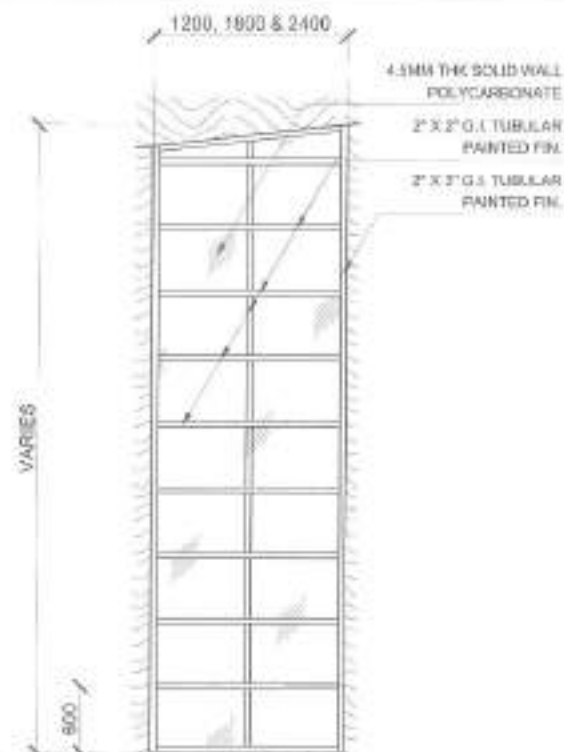

5 LOUVER ELEVATION
SCALE 1:50

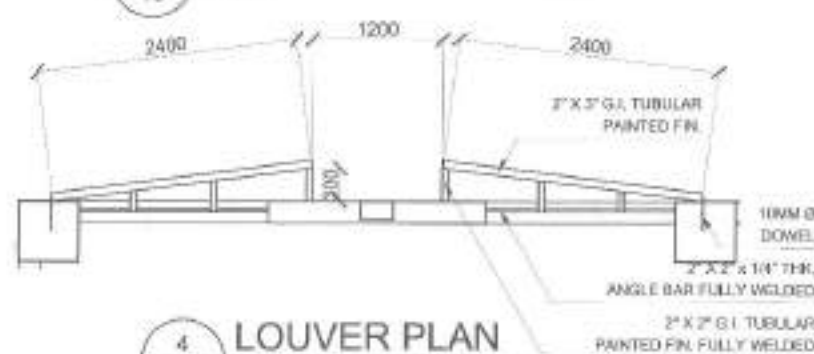

4 LOUVER PLAN
SCALE 1:50

LOUVER DETAIL

PREPARED BY:

RECOMMENDING APPROVAL

APPROVED BY:

PROJECT TITLE:

SHEET CONTENT:

NOTED BY: M.S.T.

SHEET NO.:

PARKS
DEVELOPMENT &
ADMINISTRATION
DEPARTMENT

Arch. BALTAZAR C. AVELINO
OFFICER IN CHARGE

Hon. MA. JOSEFINA G. BELMONTE
CITY MAYER CEBRON CITY

PROPOSED DEVELOPMENT OF
TALAYAN LINEAR PARK

LOCATION: 800, TALAYAN, DIST. 1, QUEZON CITY

TRUSS-2 DETAIL
BLOW-UP DETAIL 1
BLOW-UP DETAIL 2
LOUVER ELEVATION
LOUVER PLAN


CHECKED BY: M.S.T.

DATE: 7-7-23

CADD BY: M.S.T.




DATE: 7-7-23

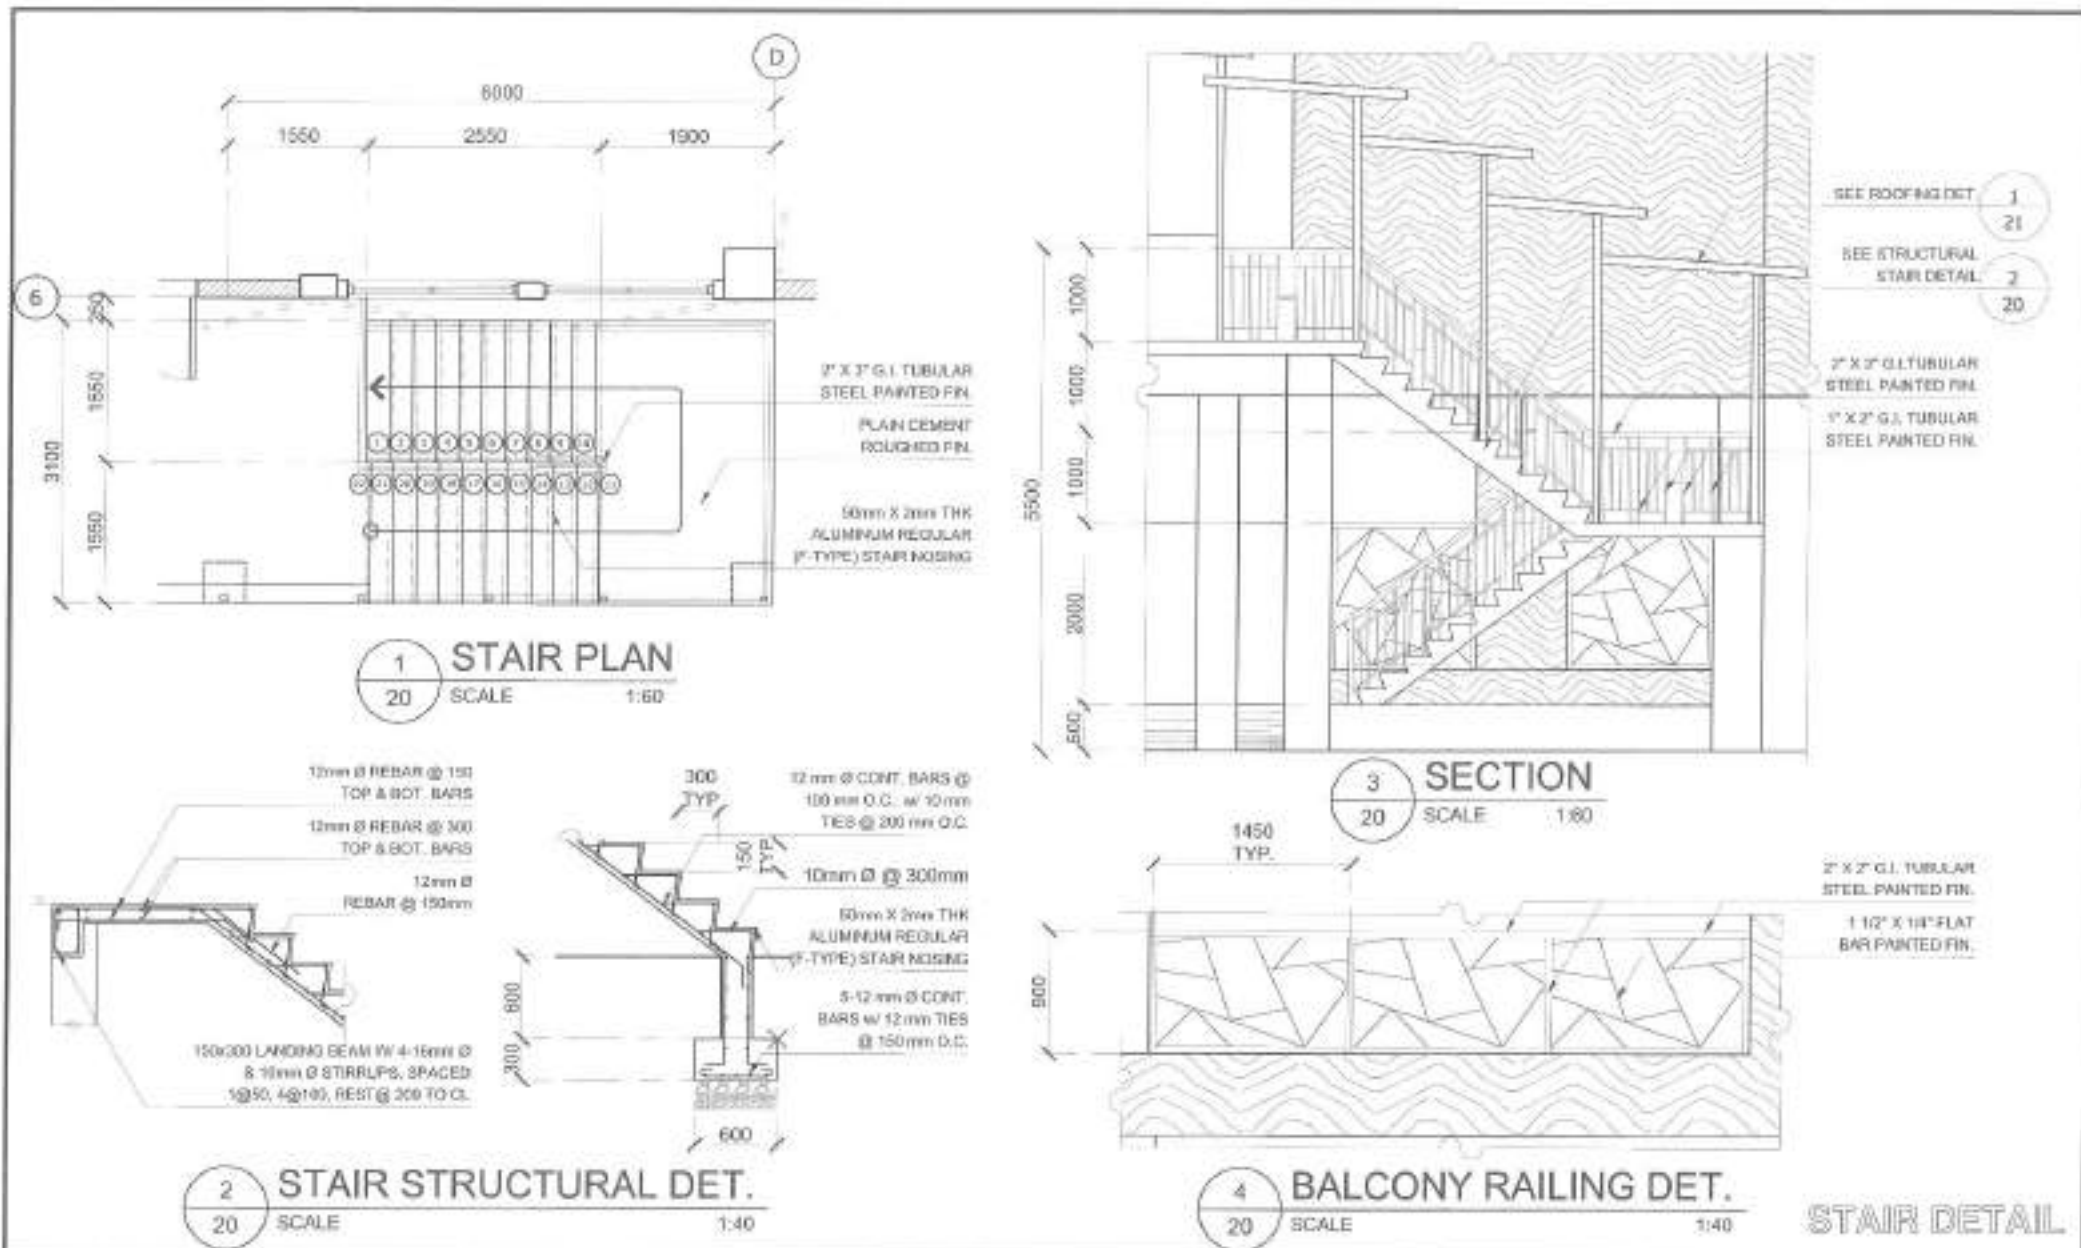
18
57



PREPARED BY:	RECOMMENDING APPROVAL:	APPROVED BY:	PROJECT TITLE:	SHEET CONTENT:	NOTED: M.S.T.	SHEET NO.:
PARKS DEVELOPMENT & ADMINISTRATION DEPARTMENT	 Ardi. BALTASAR C. AVELINO OFFICE IN CHARGE	 Hon. MA. JOSEFINA G. BELMONTE CITY MAYOR QUEZON CITY	PROPOSED DEVELOPMENT OF TALAYAN LINEAR PARK	STAIR PLAN STAIR STRUCTURAL DET. SECTION BALCONY RAILING DET.	DATE: 7-7-23 CHECKED: [Signature] DATE: 7-7-23 CADD BY: [Signature] DATE: 7-7-23	20 57




PREPARED BY:	RECOMMENDING APPROVAL:	APPROVED BY:	PROJECT TITLE:	SHEET CONTENT:	NOTED BY: PLST.	SHEET NO.:
 PARKS DEVELOPMENT & ADMINISTRATION DEPARTMENT	 Arch. BALTAGAR C. AVELINO OFFICER IN CHARGE	 Hon. MA. JOSEFINA G. BELMONTTE CITY MAYOR	PROPOSED DEVELOPMENT OF TALAYAN LINEAR PARK	BALCONY & STAIR ROOFING DETAIL, PLAN & SECTION	CHECKED BY: PLST. DATE: 3-1-23 CADD BY: PLST. DATE: 3-1-23	21 57

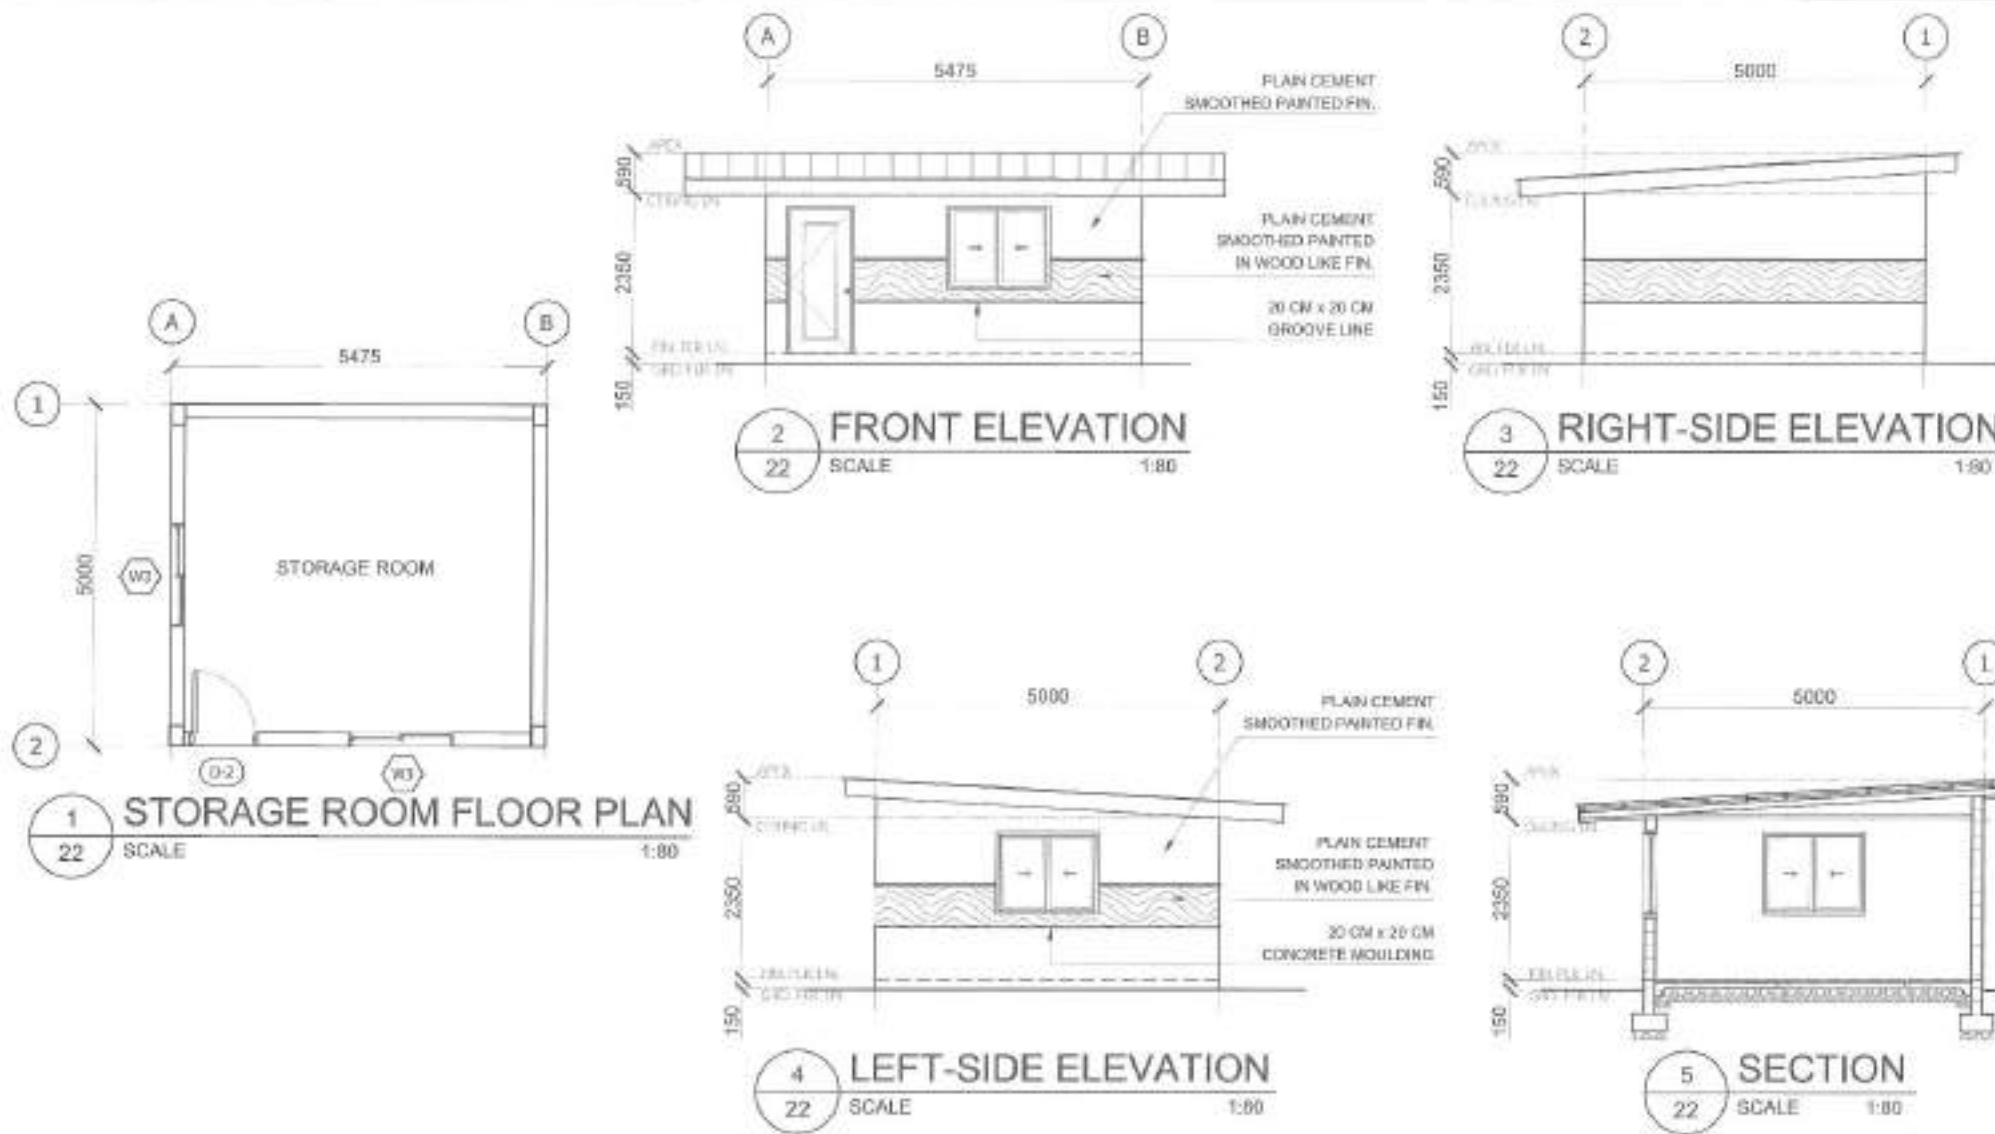


STORAGE DETAIL


PREPARED BY :	RECOMMENDING APPROVAL :	APPROVED BY :	PROJECT TITLE :	SHEET CONTENT :	NOTED BY : N.S.T.	SHEET NO. :
 PARKS DEVELOPMENT & ADMINISTRATION DEPARTMENT	 Arch. BALTAZAR C. AVELINO OFFICE IN CHARGE	 Hon. MA. JOSEFINA G. BELMONTE CITY SAVOR QUEZON CITY	PROPOSED DEVELOPMENT OF TALAYAN LINEAR PARK LOCATION: BAY, TALAYAN, DIST. 1, QUEZON CITY	STORAGE ROOM FLOOR PLAN FRONT ELEVATION RIGHT-SIDE ELEVATION LEFT-SIDE ELEVATION SECTION	CHECKED BY :  DATE : 3-7-23 CALLED BY : M.D.C. DATE : 7-7-23	22 57

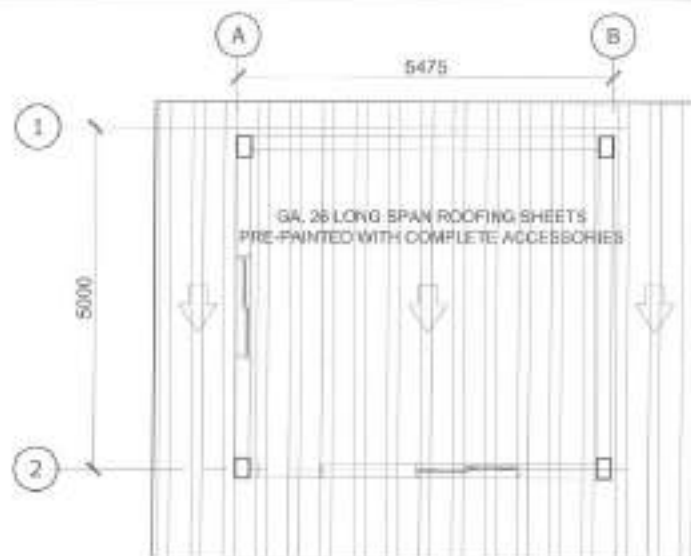


1 ROOF PLAN
23 SCALE 1:80

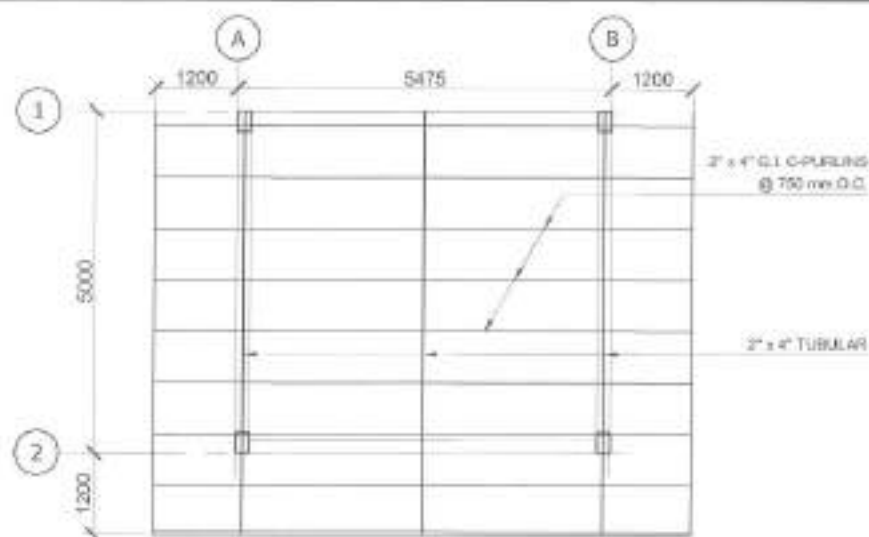


2 ROOF FRAMING PLAN
23 SCALE 1:80

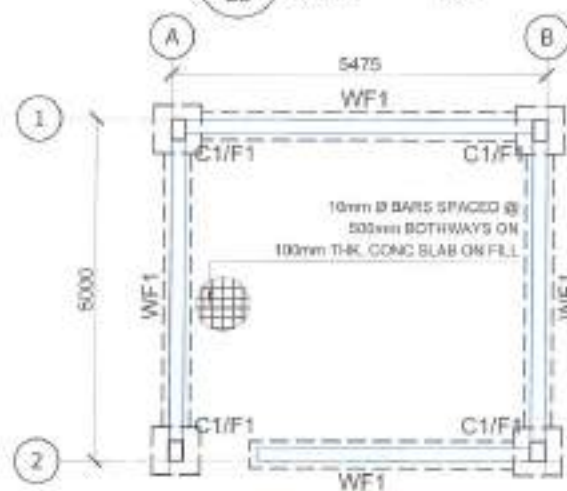

3 FOUNDATION PLAN
23 SCALE 1:80

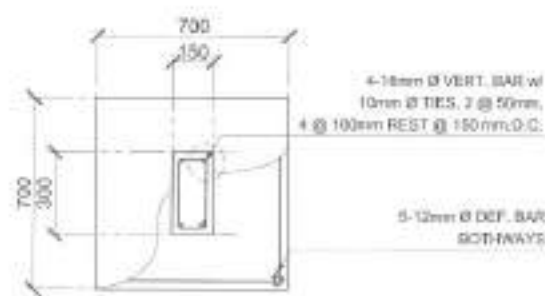

4 C1/F1 DETAIL
23 SCALE 1:25 M

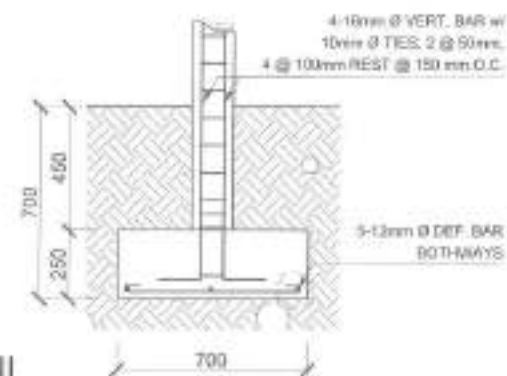

STORAGE DETAIL

PREPARED BY:

RECOMMENDING APPROVAL:

APPROVED BY:

PROJECT TITLE:

SHEET CONTENT:

NOTED BY: M.S.T.

SHEET NO.:



PARKS
DEVELOPMENT &
ADMINISTRATION
DEPARTMENT

Arch. BALTAZAR C. AVELINO
OFFICE IN CHARGE

Hon. MA. JOSEFINA G. BELMONTE
CITY MAYOR QUEZON CITY


PROPOSED DEVELOPMENT OF
TALAYAN LINEAR PARK

LOCATION: REP. TALAYAN, DIST. 1, QUEZON CITY

STORAGE ROOM
ROOF PLAN
ROOF FRAMING PLAN
FOUNDATION PLAN
C1/F1 DETAIL

DATE: 7-7-23
CHECKED BY: M.S.T.
DATE: 7-7-23
CADD BY: M.S.T.
DATE: 7-7-23

23
57

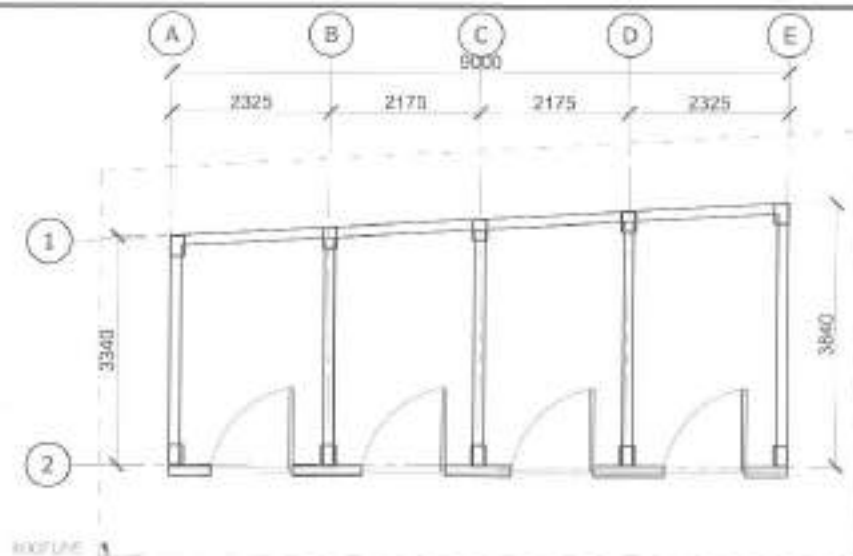


MATERIAL FACILITIES ROOM (MRF)

FLOOR PLAN

1
24

SCALE

1:80

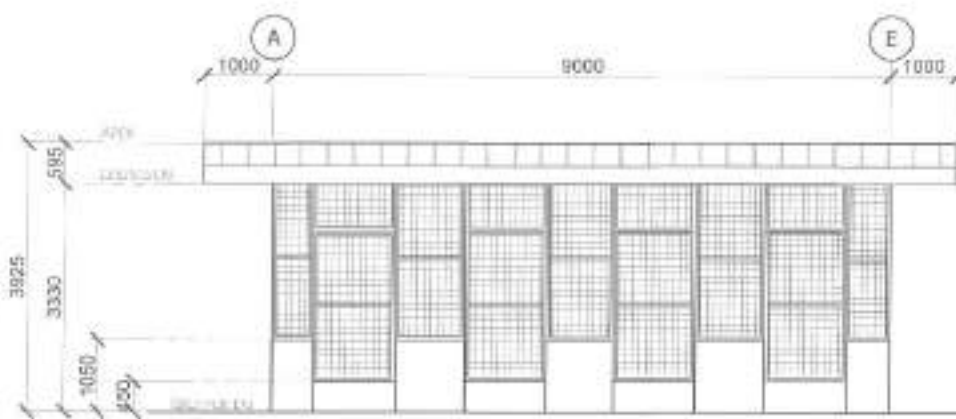


2
24

FRONT ELEVATION

SCALE

1:80

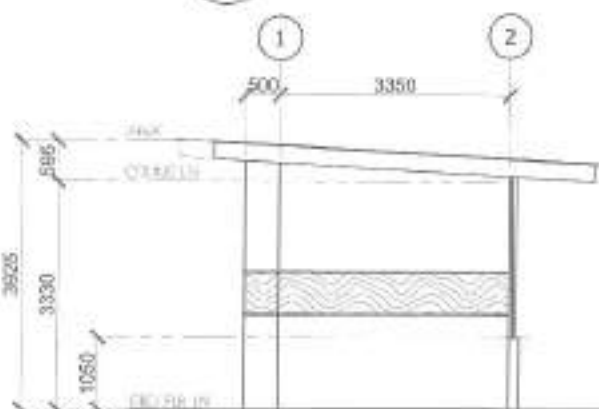


3
24

LEFT-SIDE ELEVATION

SCALE

1:80

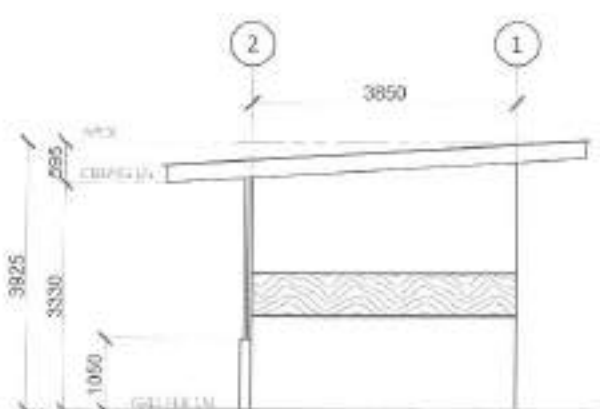


4
24

RIGHT-SIDE ELEVATION

SCALE

1:80

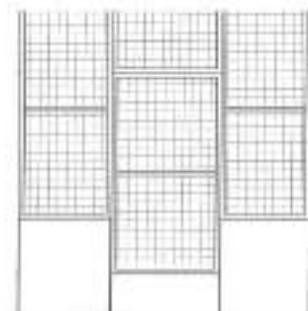

4
24

GATE DETAIL

SCALE

1:80

MATERIAL FACILITIES ROOM (MRF) DETAIL

PREPARED BY:

RECOMMENDING APPROVAL:

APPROVED BY:

PROJECT TITLE:

SHEET CONTENT:

NOTED BY: M.S.T.

SHEET NO.:

PARKS
DEVELOPMENT &
ADMINISTRATION
DEPARTMENT

Arch. BALTAZAR C. AVELINOS
OFFICER IN CHARGE

Hon. MA. JOSEFINA G. BELMONTÉ
CITY MAYOR QUEZON CITY


PROPOSED DEVELOPMENT OF
TALAYAN LINEAR PARK

LOCATION: BAY TALAYAN, DIST. 1, QUEZON CITY


MATERIAL FACILITIES
ROOM (MRF)
FLOOR PLAN
FRONT ELEVATION
LEFT-SIDE ELEVATION
RIGHT-SIDE ELEVATION
GATE DETAIL

DATE: 7-7-23
CHECKED BY: M.S.T.
DATE: 7-7-23
CADD BY: M.S.T.
DATE: 7-7-23


24
57

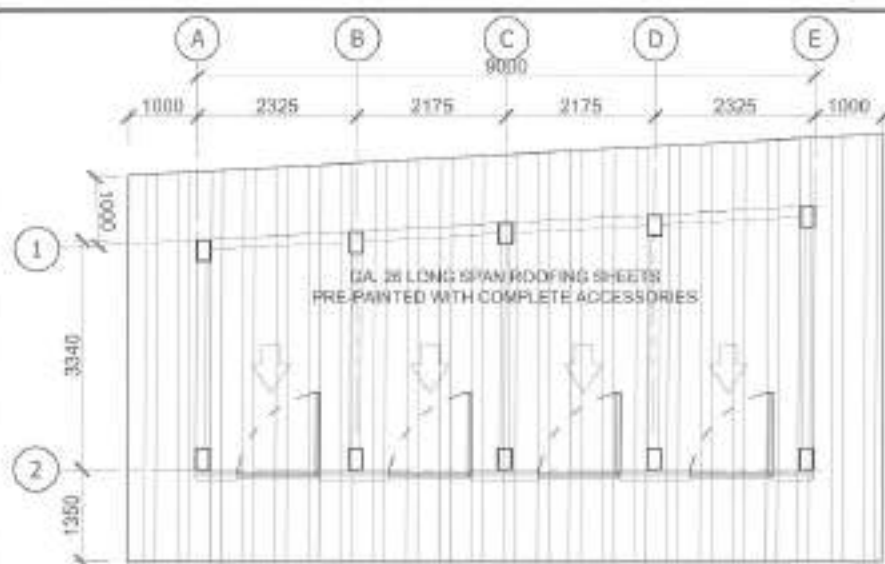

1 ROOF PLAN
SCALE 1:80

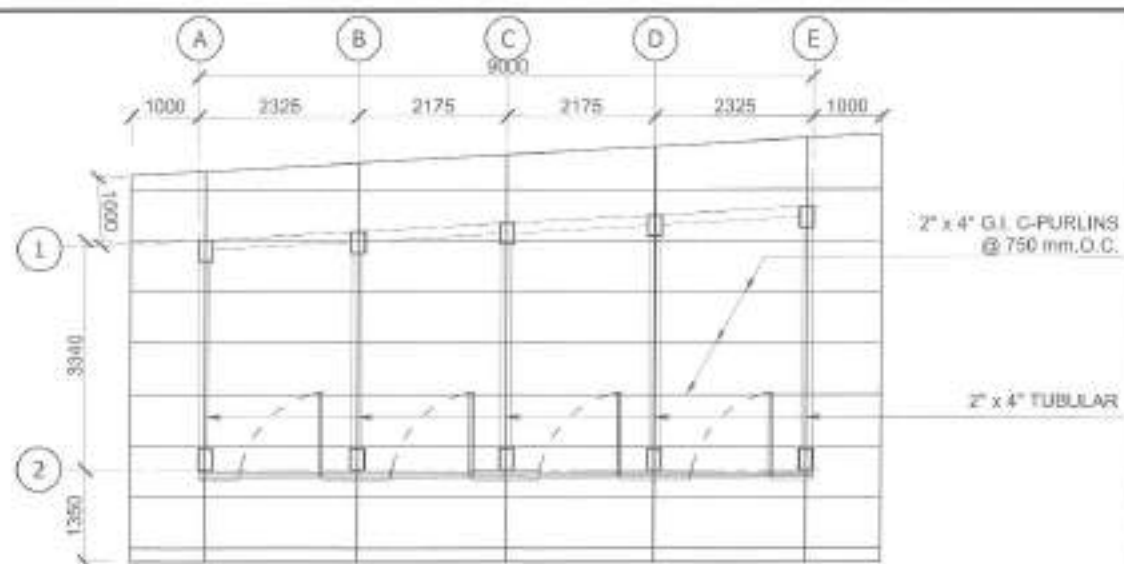

2 ROOF FRAMING PLAN
SCALE 1:80

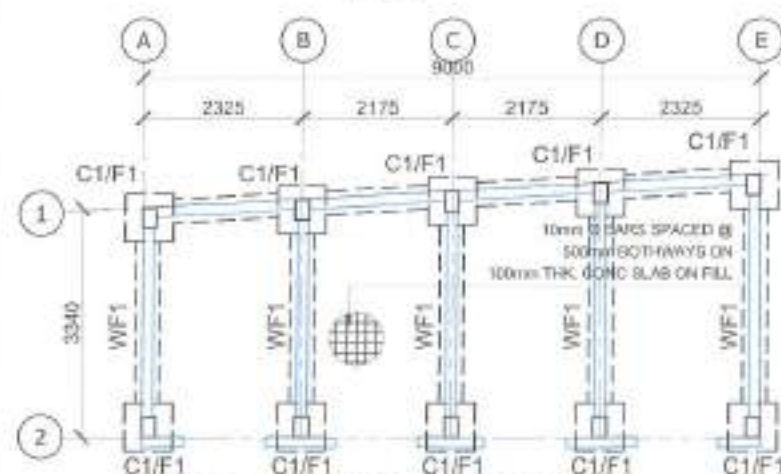


3 FOUNDATION PLAN
SCALE 1:80



4 C1/F1 DETAIL
SCALE 1:20


PREPARED BY:	RECOMMENDING APPROVAL:	APPROVED BY:	PROJECT TITLE:	SHEET CONTENT:	NOTED: H.S.T.	SHEET NO.:
			PROPOSED DEVELOPMENT OF TALAYAN LINEAR PARK	INTERNAL FACILITIES ROOF (RFP) ROOF PLAN ROOF FRAMING PLAN FOUNDATION PLAN C1/F1 DETAIL	DATE: CHECKED: DATE: CADD BY: H.S.T. DATE: 1-7-23	25 57

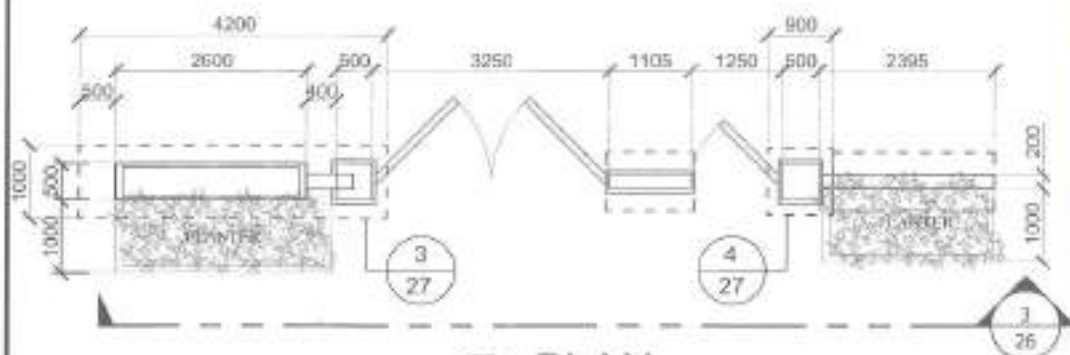


1 PLAN
26 SCALE 1:75



2 PERSPECTIVE
26 SCALE N.T.S.

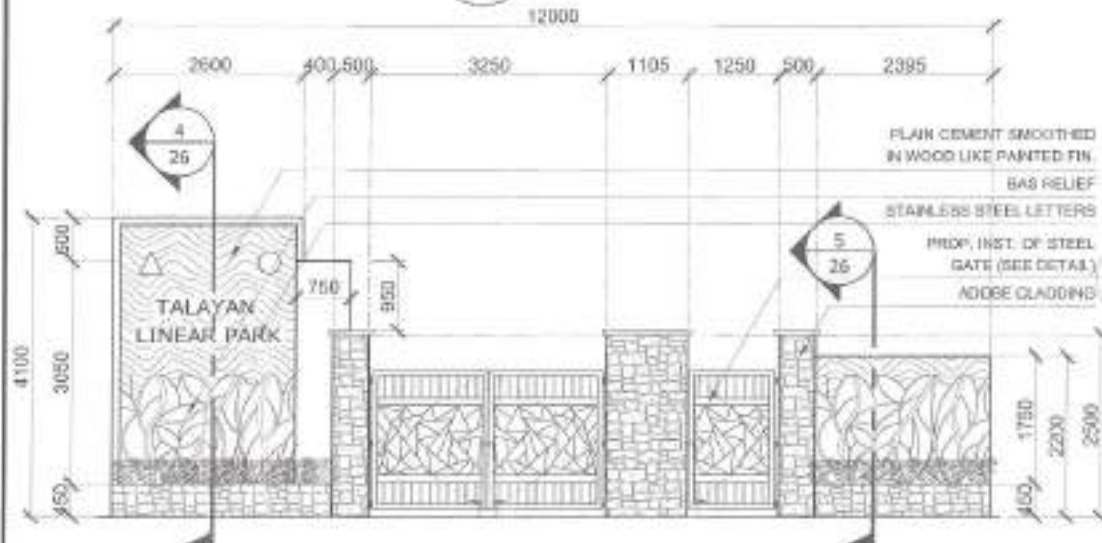

3 FRONT ELEVATION
26 SCALE 1:75

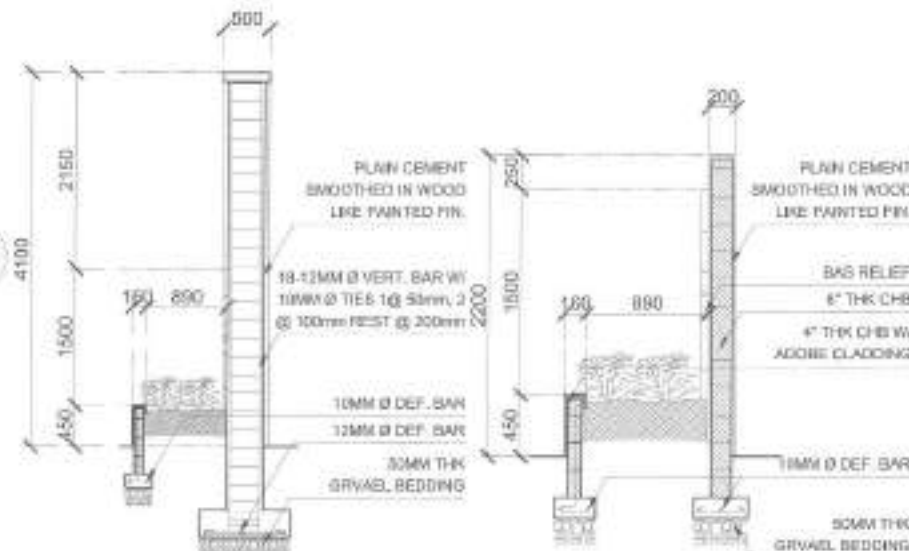


4 SIDE ELEVATION - A
26 SCALE 1:80


5 SIDE ELEVATION - B
26 SCALE 1:40

MAIN ENTRANCE DETAIL


PREPARED BY :	RECOMMENDING APPROVAL :	APPROVED BY :	PROJECT TITLE :	SHEET CONTENT :	NOTED BY M.S.T. DATE :	SHEET NO. :
	 Arch. BALTAZAR C. AVELINO OFFICER IN CHARGE	 Hon. MA. JOSEFINA G. BELMONTE CITY SATOR QUEZON CITY	PROPOSED DEVELOPMENT OF TALAYAN LINEAR PARK LOCATION: BAY TRAYN, DIST. 1, QUEZON CITY	MAIN ENTRANCE DETAIL PERSPECTIVE PLAN FRONT ELEVATION SIDE ELEVATION - A SIDE ELEVATION - B	CHECKED BY: M.S.T. DATE: 7-7-23 DADO BY: M.B.D.G. DATE: 7-7-23	26 57

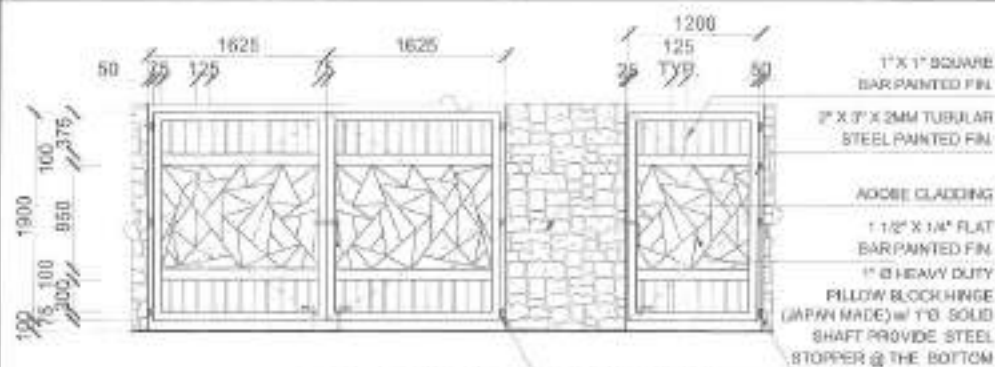


1 GATE-1 DETAIL
SCALE 1:50

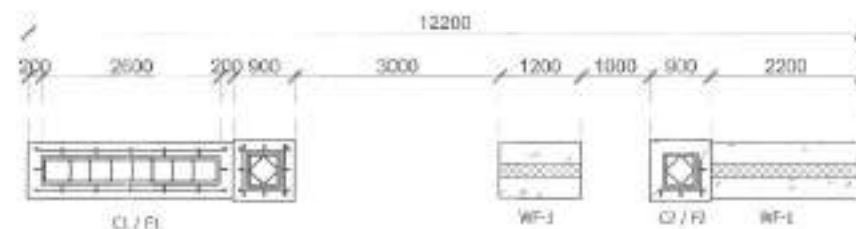

2 FOUNDATION PLAN
SCALE 1:80





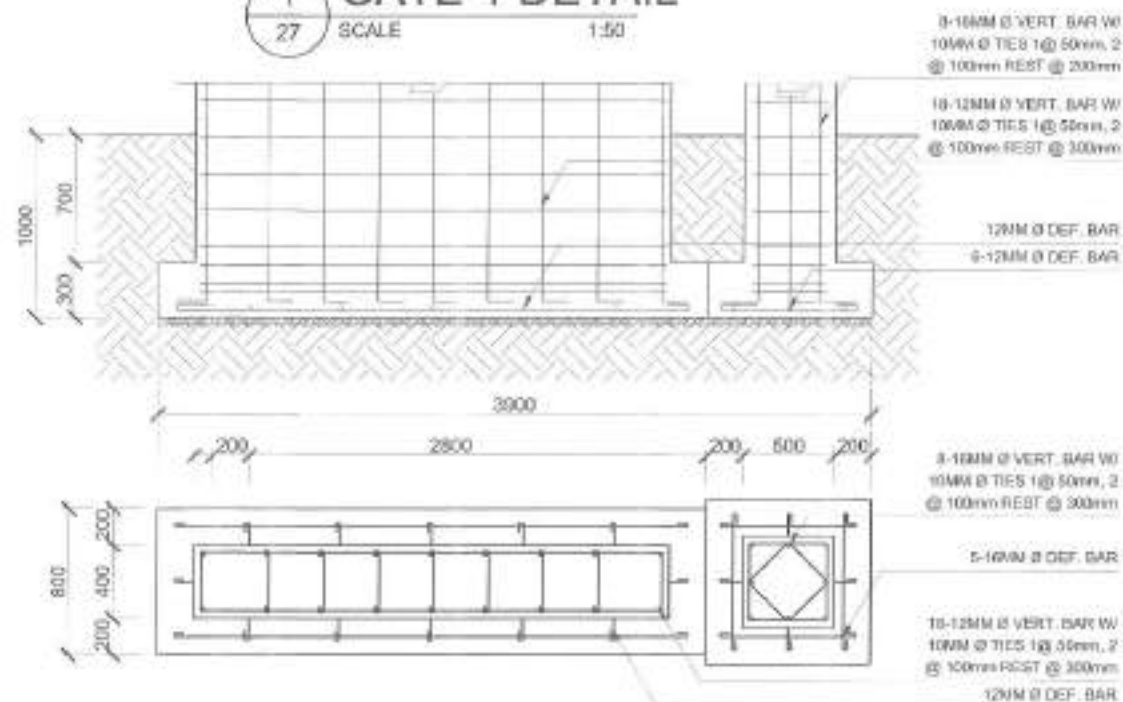


3 C1 / F1 DETAIL
SCALE 1:30

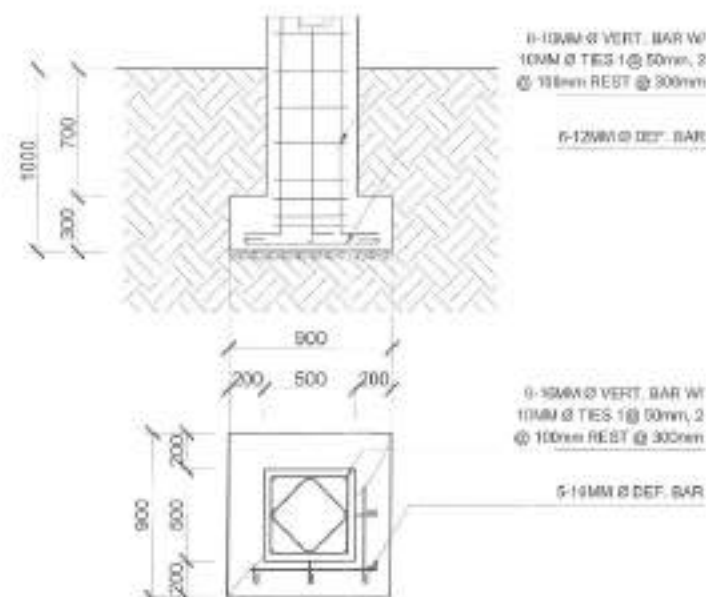

4 C2 / F2 DETAIL
SCALE 1:30

PREPARED BY:	RECOMMENDING APPROVAL:	APPROVED BY:	PROJECT TITLE:	SHEET CONTENT:	NOTED BY: M.S.T.	SHEET NO.:
	 Arch. BALTAZAR C. AVELINO OFFICE IN CHARGE	 Hon. MA. JOSEFINA G. BELMONTE CITY MAYOR	PROPOSED DEVELOPMENT OF TALAYAN LINEAR PARK	GATE-1 DETAIL FOUNDATION PLAN C1 / F1 DETAIL C2 / F2 DETAIL	DATE: 7-1-23 CHECKED BY: [Signature] DATE: 7-1-23 CADD BY: [Signature] DATE: 7-1-23	<div>27</div> <div>57</div>

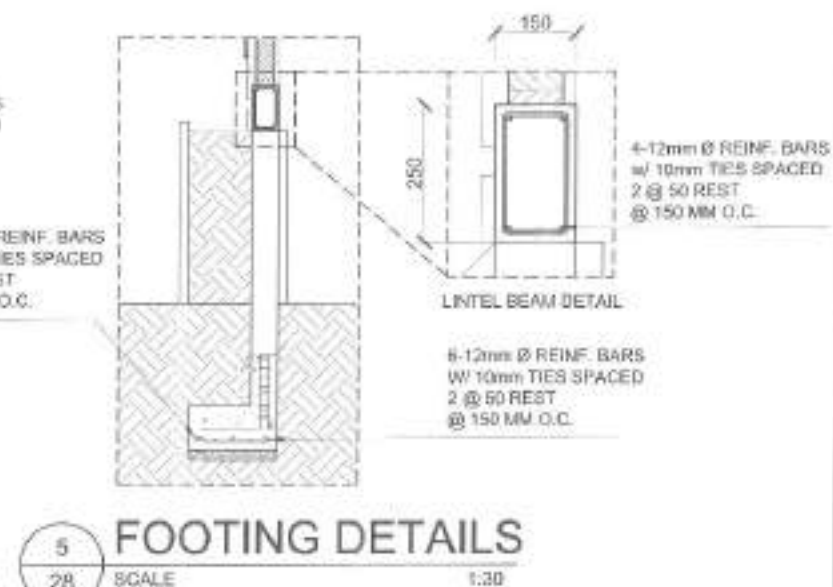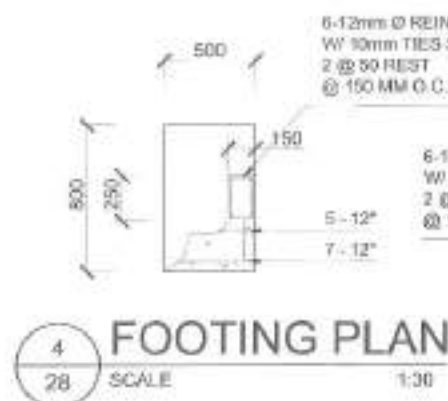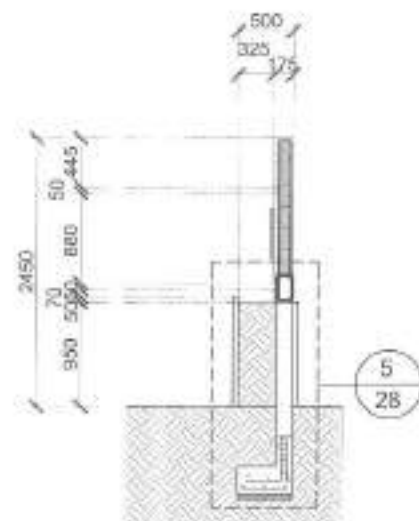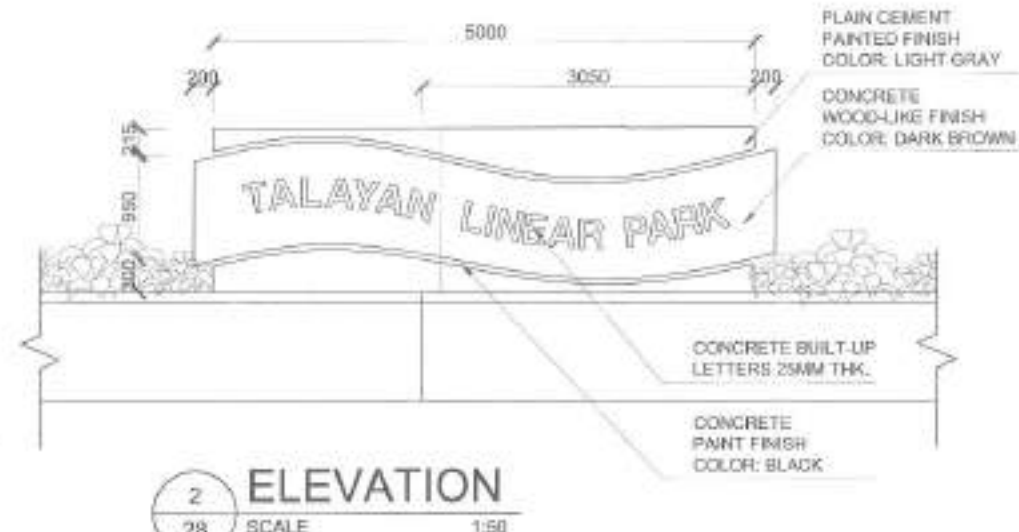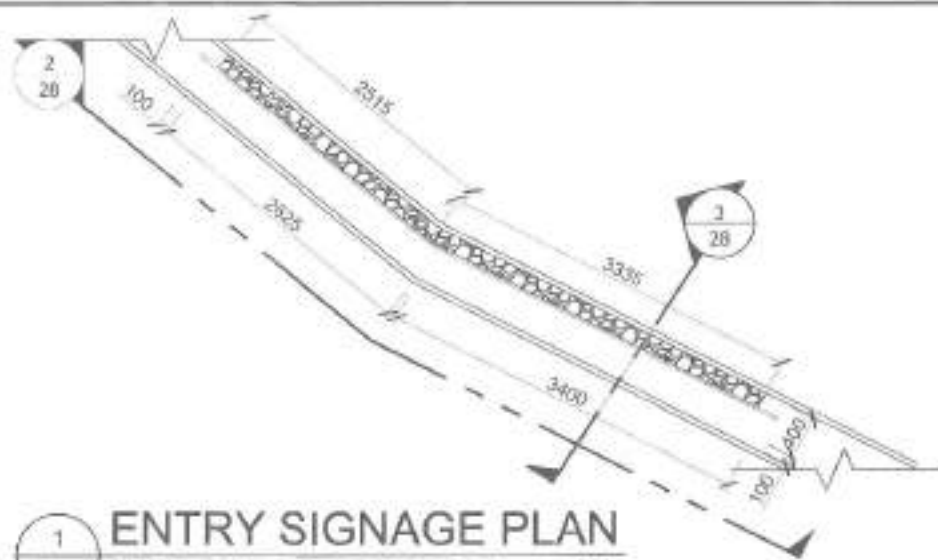

PREPARED BY:

RECOMMENDING APPROVAL:

APPROVED BY:

PROJECT TITLE:

SHEET CONTENT:

NOTED BY: M.B.T.

SHEET NO.:



PARKS
DEVELOPMENT &
ADMINISTRATION
DEPARTMENT

Arch. BALTAZAR C. AVELINO
OFFICER IN CHARGE

Hon. MA. JOSEFINA G. BELMONTÉ
CITY MAYOR

PROPOSED DEVELOPMENT OF
TALAYAN LINEAR PARK

LOCATION: 8th TRUNK, DIST. 1, GREEN CITY

ENTRY SIGNAGE
PLAN
ELEVATION
SECTION
FOOTING DET.

CHECKED BY: *Jan*
DATE: *7/1/23*
CADD BY: *Jan*
DATE: *7/1/23*





28
57





LANDSCAPE DEVELOPMENT PLAN

SCALE

1:600

PREPARED BY:	RECOMMENDING APPROVAL:	APPROVED BY:	PROJECT TITLE:	SHEET CONTENT:	NOTED <i>MS</i> M.S.T. DATE:	SHEET NO.:
 PARKS DEVELOPMENT & ADMINISTRATION DEPARTMENT	 Arch. BALTAZAR C. AVELINO <small>OFFICIAL IN CHARGE</small>	 Hon. MA. JOSEFINA G. BELMONTE <small>CITY MAYOR GUZON CITY</small>	PROPOSED DEVELOPMENT OF TALAYAN LINEAR PARK <small>LOCATION: RD. TALAYAN DIST. 1, GUZON CITY</small>	LANDSCAPE DEVELOPMENT PLAN	CHECKED BY <i>MS</i> DATE: <i>9/10/23</i> CADD BY <i>MS</i> DATE: <i>9/11/23</i>	 29 57

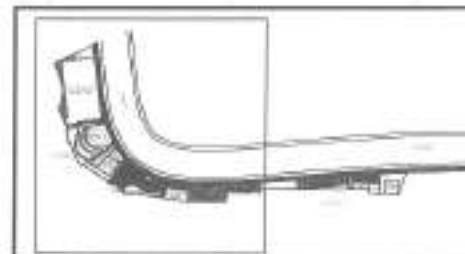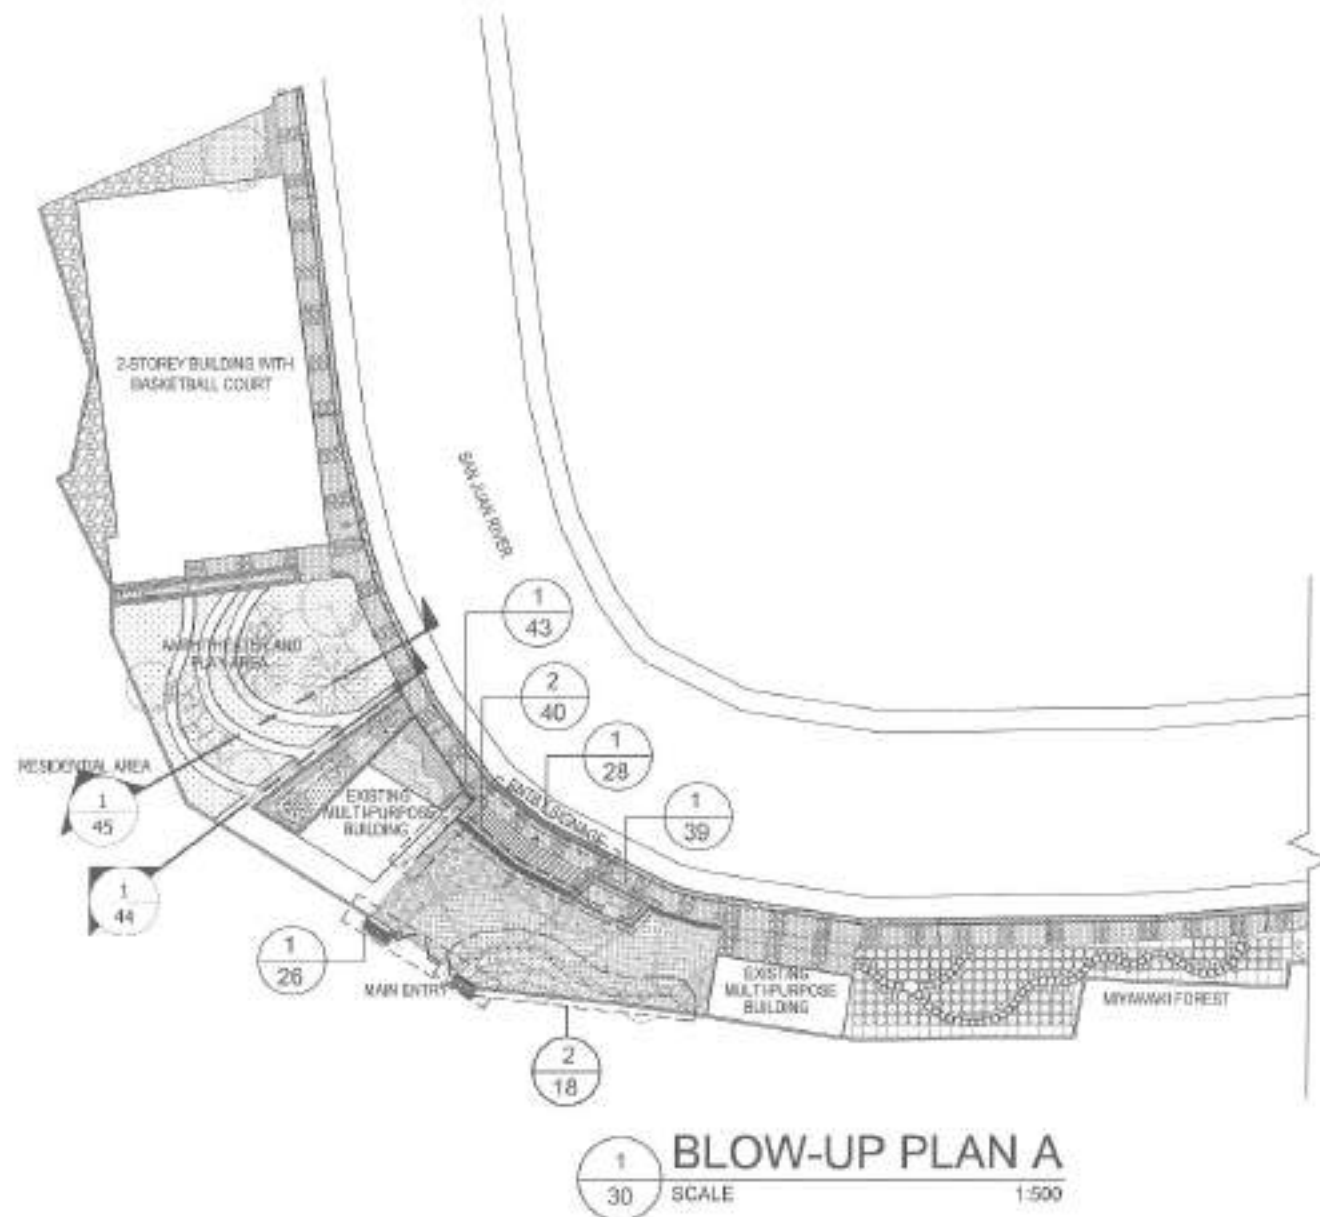

KEY PLAN

PREPARED BY :

RECOMMENDING APPROVAL :

APPROVED BY :

PROJECT TITLE :

SHEET CONTENT :

NOTED BY: *[Signature]* M.S.T.

SHEET NO.:

PARKS
DEVELOPMENT &
ADMINISTRATION
DEPARTMENT

Arch. BALTAZAR C. AVELINO
OFFICER IN CHARGE

Hon. MA. JOSEFINA G. BELMONTE
CITY MAYOR QUEZON CITY

PROPOSED DEVELOPMENT OF
TALAYAN LINEAR PARK

LOCATION: DIV. TALAYAN DIST. 3, QUEZON CITY


LANDSCAPE DEVELOPMENT
BLOW-UP PLAN A

CHECKED BY: *[Signature]*


DATE: 9/11/22

DATE: 7/11/22



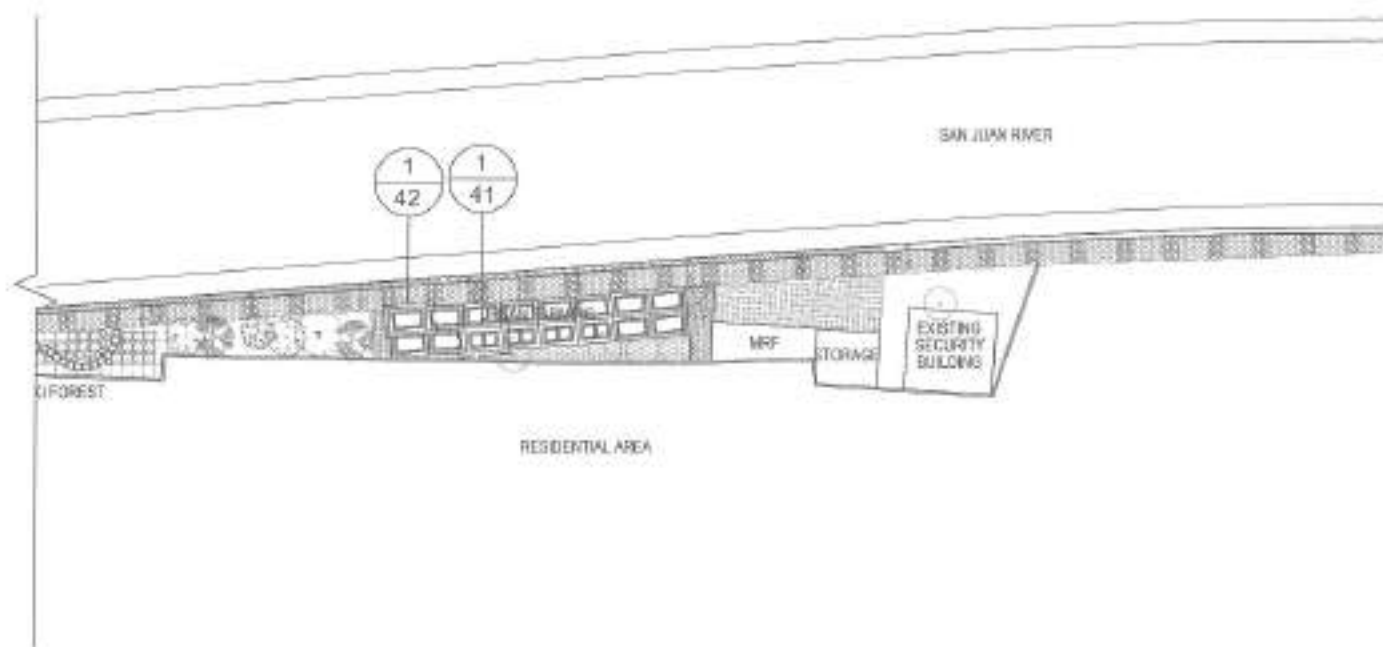

30
57

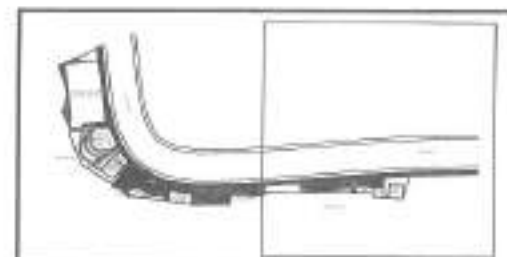


1
31
BLOW-UP PLAN B
SCALE 1:500



KEY PLAN

PREPARED BY:	RECOMMENDING APPROVAL:	APPROVED BY:	PROJECT TITLE:	SHEET CONTENT:	NOTED BY: M.S.T.	SHEET NO.:
 PARKS DEVELOPMENT & ADMINISTRATION DEPARTMENT	 Arh. BALTAZAR C. AVELINO <small>OFFICER IN CHARGE</small>	 Hon. MA. JOSEFINA G. BELMONTE <small>CITY MAYOR QUEZON CITY</small>	PROPOSED DEVELOPMENT OF TALAYAN LINEAR PARK <small>LOOKING: NW, TALKING: NW, 1: QUORON CITY</small>	LANDSCAPE DEVELOPMENT BLOW-UP PLANS	CHECKED BY:  DATE: 7/11/23 CADD BY:  DATE: 7/11/23	<div style="border: 1px solid black; border-radius: 50%; width: 40px; height: 40px; display: flex; align-items: center; justify-content: center;"> 31 57 </div>

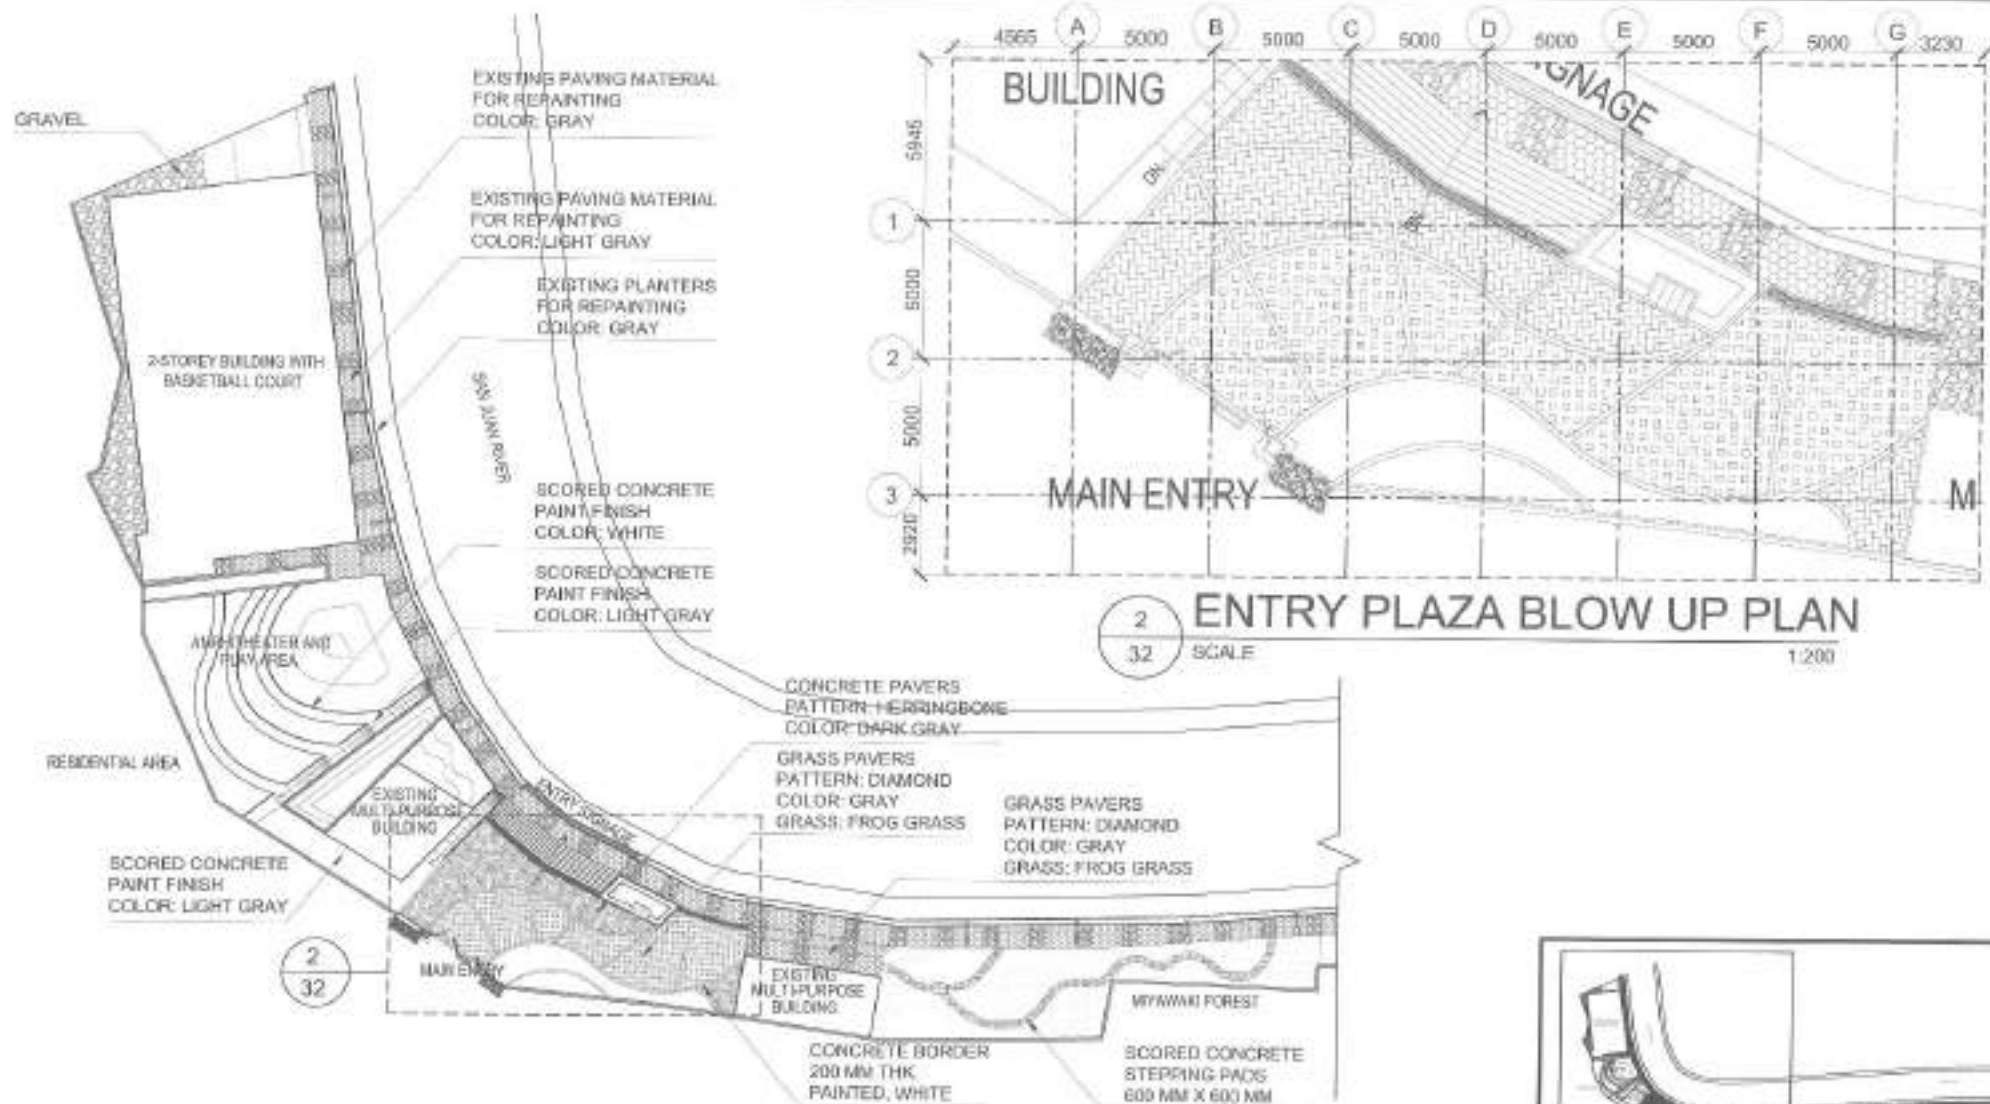

PREPARED BY :

RECOMMENDING APPROVAL :

APPROVED BY :

PROJECT TITLE :

SHEET CONTENT :

NOTED BY :

SHEET NO. :



PARKS
DEVELOPMENT &
ADMINISTRATION
DEPARTMENT

Arch. BALTAZAR C. AVELINO
OFFICER IN CHARGE

Hon. MA. JOSEFINA G. BELMONTÉ
CITY MAYOR

PROPOSED DEVELOPMENT OF
TALAYAN LINEAR PARK

DESIGNED BY: TALAYAN DIST. L. QUEZON DIV.

MATERIALS PLAN A
ENTRY PLAZA BLOW UP PLAN

CHECKED BY :


DATE :

CADD BY :


DATE :

32


57

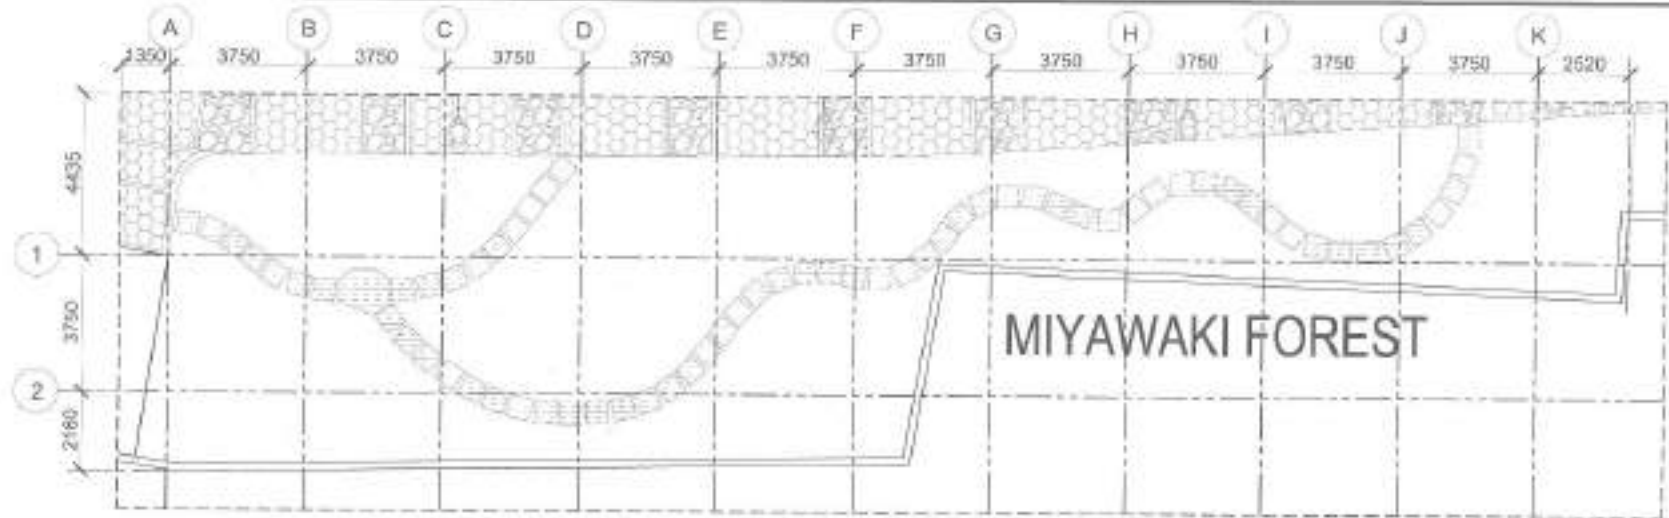

2 MIYAWAKI PATHWALK BLOW UP PLAN
 SCALE 1:150

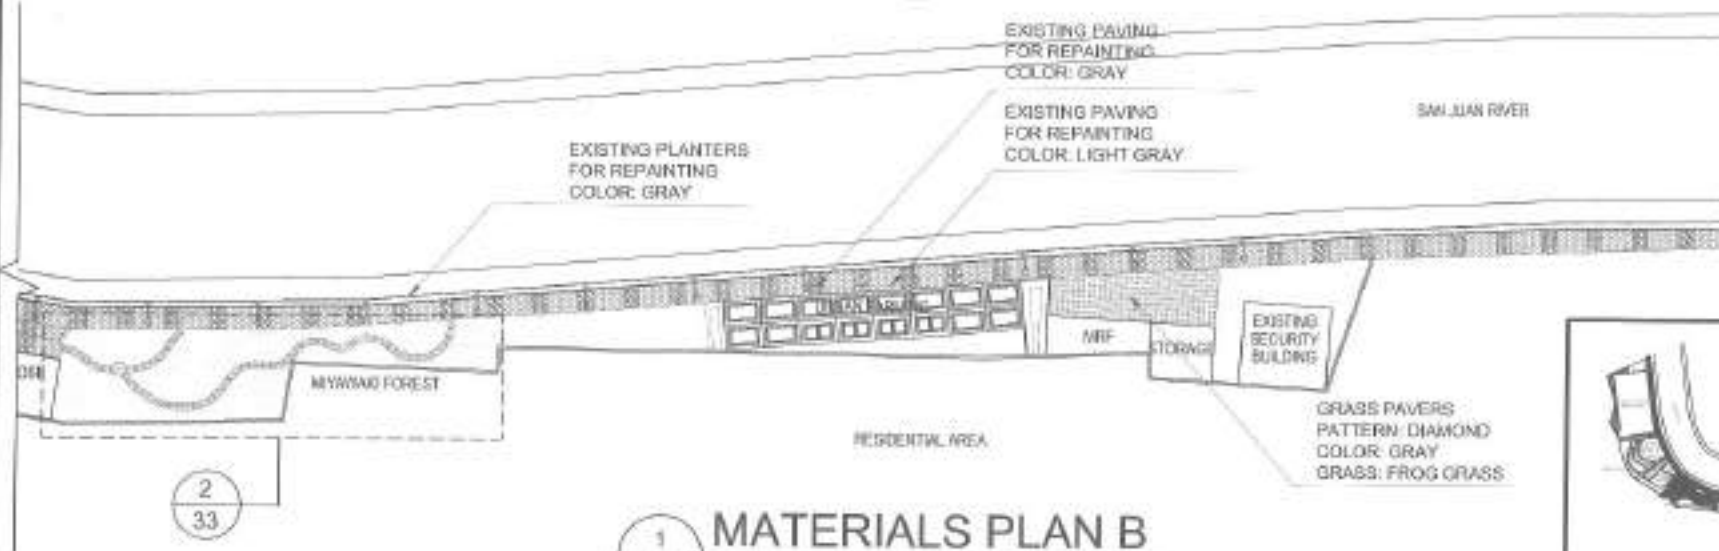

1 MATERIALS PLAN B
 SCALE 1:500

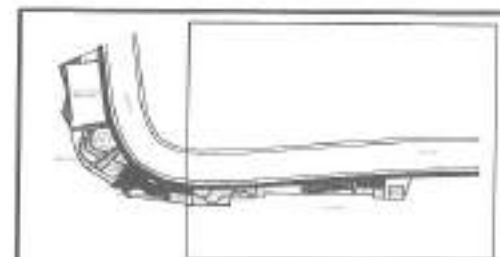

KEY PLAN


PREPARED BY:	RECOMMENDING APPROVAL:	APPROVED BY:	PROJECT TITLE:	SHEET CONTENT:	NOTED BY: M.S.T.	SHEET NO.:
PARKS DEVELOPMENT & ADMINISTRATION DEPARTMENT	 Arch. BALTAZAR C. AVELINO OFFICER IN CHARGE	 Hon. MA. JOSEFINA G. BELMONTE CITY MAYOR	PROPOSED DEVELOPMENT OF TALAYAN LINEAR PARK LOCATION: BAY, TALAYAN, BAY, L. QUINCY CITY	MIYAWAKI PATHWALK - BLOW UP PLAN MATERIALS PLAN B	DATE: 7/11/23 CHECKED BY: DATE: 7/11/23 CADD BY: DATE: 7/11/23	33 57



1
35
TREE PLANTING PLAN A
SCALE 1:500


LEGEND:
TREES:

BAL	BALITBITAN (Cynometra ramiflora) @1.50-2.00 M. HGT. 4.0-5.0 CM. DIA. CALIPER.	
KAT	KATMON (Dillenia philippinensis) @1.50-2.00 M. HGT. 4.0-5.0 CM. DIA. CALIPER.	
NAR	NARRA (Pterocarpus indicus) @1.50-2.00 M. HGT. 4.0-5.0 CM. DIA. CALIPER.	
BAG	BAGRAS (Eucalyptus deglupta) @1.50-2.00 M. HGT. 4.0-5.0 CM. DIA. CALIPER.	
RAN	VARIOUS NATIVE TREE SEEDLINGS (As listed) @1.50-2.00 M. HGT. 4.0-5.0 CM. DIA. CALIPER.	
MAN	MANGO (Mangifera indica) @1.50-2.00 M. HGT. 4.0-5.0 CM. DIA. CALIPER.	
SAN	SANTOL (Sandoricum koetjape) @1.50-2.00 M. HGT. 4.0-5.0 CM. DIA. CALIPER.	
STA	STAR APPLE (Chrysophyllum cainito) @1.50-2.00 M. HGT. 4.0-5.0 CM. DIA. CALIPER.	
TAM	TAMARIND (Tamarindus indica) @1.50-2.00 M. HGT. 4.0-5.0 CM. DIA. CALIPER.	

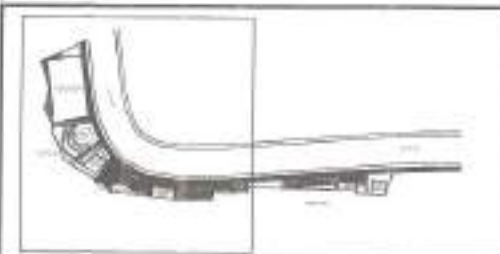

KEY PLAN


PREPARED BY:	RECOMMENDING APPROVAL:	APPROVED BY:	PROJECT TITLE:	SHEET CONTENT:	NOTED BY: M.S.T.	SHEET NO.:
			PROPOSED DEVELOPMENT OF TALAYAN LINEAR PARK	TREE PLANTING PLAN A	DATE: 7/1/23 CHECKED BY: DATE: 7/1/23 CADD BY: DATE: 7/1/23	35 57

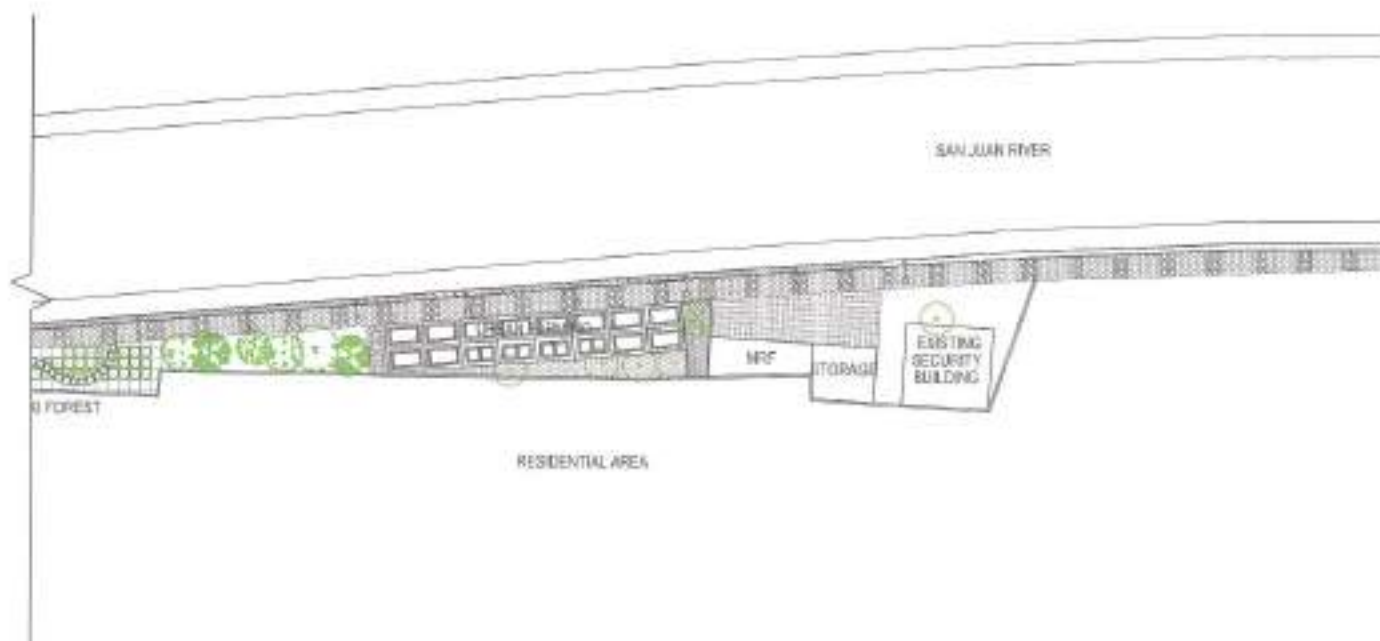

1 TREE PLANTING PLAN B
36 SCALE 1:500


LEGEND: TREES:

BAL	BALITBITAN (Cynometra ramiflora) @1.50-2.00 M. HGT. 4.0-5.0 CM. DIA. CALIPER	
KAT	KATMON (Dillenia philippinensis) @1.50-2.00 M. HGT. 4.0-5.0 CM. DIA. CALIPER	
NAR	NARRA (Pterocarpus indicus) @1.50-2.00 M. HGT. 4.0-5.0 CM. DIA. CALIPER	
BAG	BAGRAS (Eucalyptus deglupta) @1.50-2.00 M. HGT. 4.0-5.0 CM. DIA. CALIPER	
RAN	VARIOUS NATIVE TREE SEEDLINGS (As Issed) @1.50-2.00 M. HGT. 4.0-5.0 CM. DIA. CALIPER	
MAN	MANGO (Mangifera indica) @1.50-2.00 M. HGT. 4.0-5.0 CM. DIA. CALIPER	
SAN	SANTOL (Sandoricum koetjape) @1.50-2.00 M. HGT. 4.0-5.0 CM. DIA. CALIPER	
STA	STAR APPLE (Chrysophyllum cainito) @1.50-2.00 M. HGT. 4.0-5.0 CM. DIA. CALIPER	
TAM	TAMARIND (Tamarindus indica) @1.50-2.00 M. HGT. 4.0-5.0 CM. DIA. CALIPER	

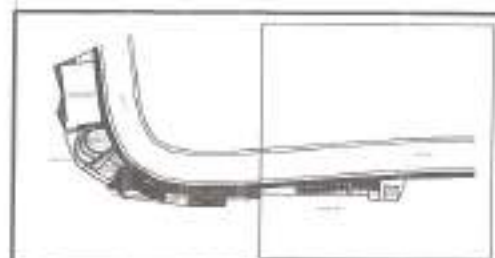

KEY PLAN


PREPARED BY:	RECOMMENDING APPROVAL:	APPROVED BY:	PROJECT TITLE:	SHEET CONTENT:	NOTED BY M.S.T.	SHEET NO.
			PROPOSED DEVELOPMENT OF TALAYAN LINEAR PARK	TREE PLANTING PLAN B	DATE: 7/11/23 CHECKED BY: G.M. DATE: 7/11/23 CADD BY: J.C.S. DATE: 7/11/23	36 57
			LOCATION: Noy Talamban, Dist. 3, Quezon City			

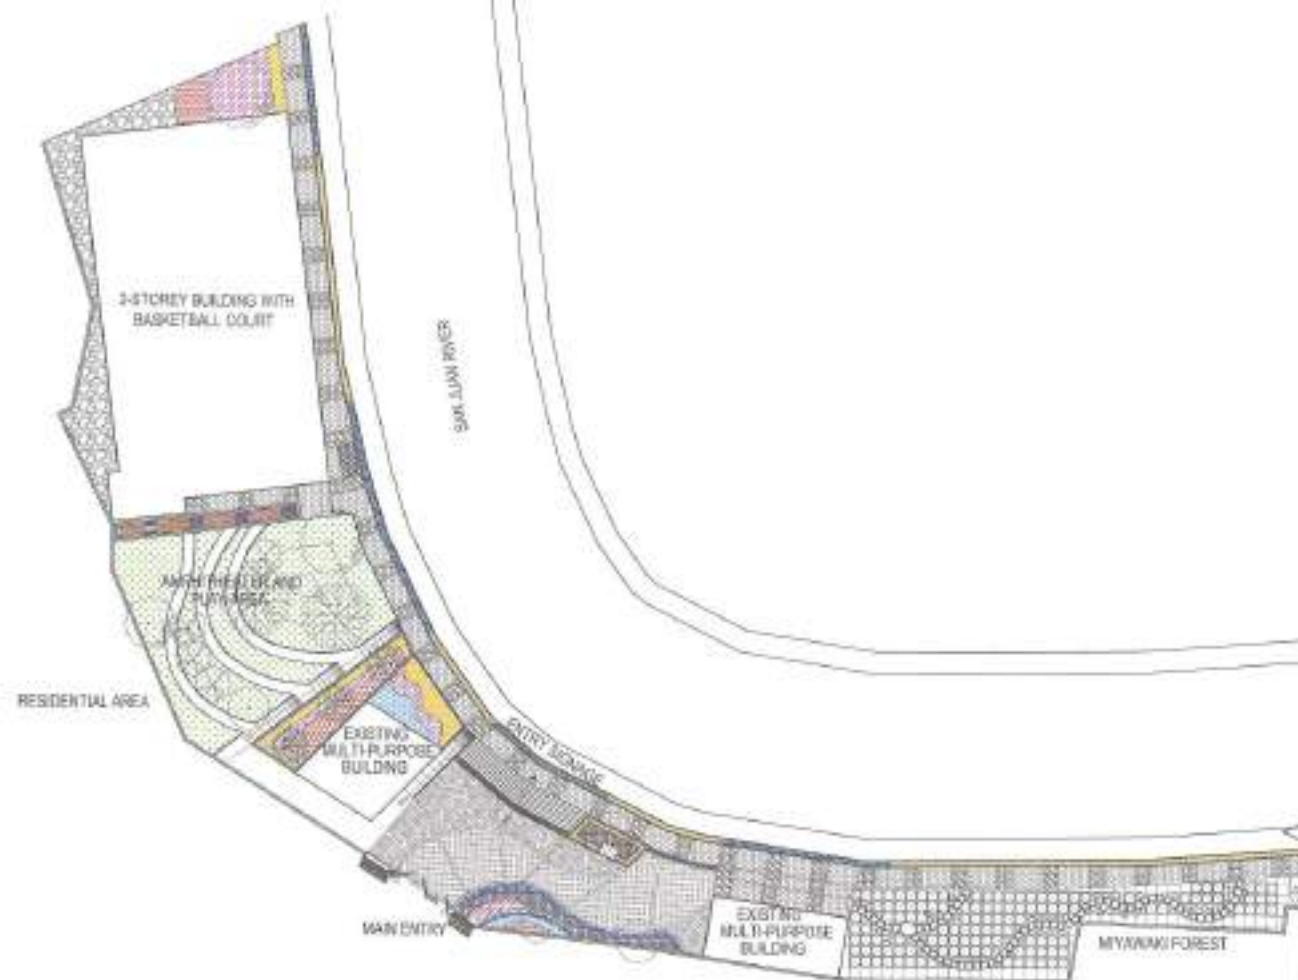

1
37
SHRUB PLANTING PLAN A
SCALE 1:500


SHRUBS:

FBP	FALSE BIRDS OF PARADISE (Heliconia psittacorum) @ 0.80 - 1.00 M.H.T.; @ 0.70 M.O.C.
Kam	KAMUNING (Munaya paniculata) @ 0.40 - 0.80 M.H.T.; @ 0.50 M.O.C.
Aca	RED ACALYPHA (Acalypha wilkesiana) @ 0.30 - 0.60 M.H.T.; @ 0.30 M.O.C.
Sch	GREEN SCHEFFLERA (Schefflera arborescens) @ 0.50 - 0.70 M.H.T.; @ 0.50 M.O.C. BUSHY
TrL	TRAILING LANTANA (Lantana montevidensis) @ 0.10 - 0.30 M.H.T.; @ 0.20 M.O.C.
Wed	WEDELIA (Wedelia trilobata) @ 0.10 - 0.20 M.H.T.; @ 0.10 M.O.C.
FrG	FROG GRASS (Juncus baeleus) @ 0.10 - 0.20 M.H.T.; @ 0.10 M.O.C. SCODED

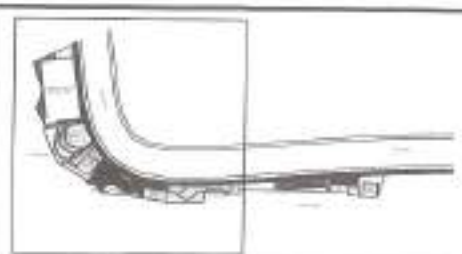

KEY PLAN


PREPARED BY:	RECOMMENDING APPROVAL:	APPROVED BY:	PROJECT TITLE:	SHEET CONTENT:	NOTED BY: M.S.T.	SHEET NO.:
	 Arch. BALTAZAR C. AVELINO OFFICE IN CHARGE	 Hon. MA JOSEFA G. BELMONTE CITY MAYOR QUEZON CITY	PROPOSED DEVELOPMENT OF TALAYAN LINEAR PARK	SHRUB PLANTING PLAN A	DATE: 7/11/23 CHECKED BY: DATE: 7/11/23 CADD BY: DATE: 7/11/23	37 57

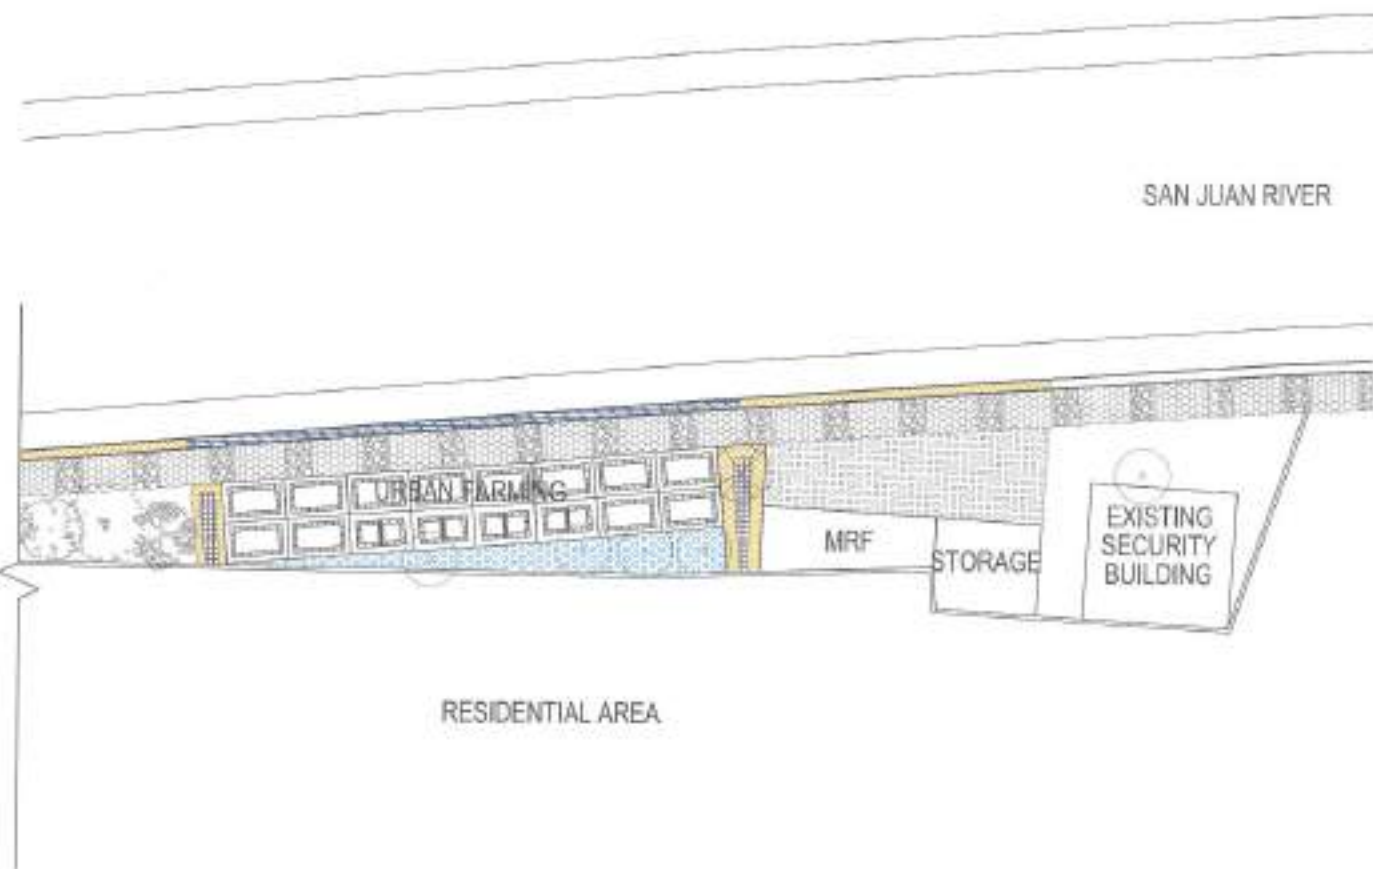

1 SHRUB PLANTING PLAN B
38 SCALE 1:300


SHRUBS:

FBP	FALSE BIRDS OF PARADISE (<i>Hedyotis corymbosa</i>) @ 0.80 - 1.00 M.H.T. @ 0.70 M.O.C.	
Kam	KAMUNING (<i>Mussaenda parviflora</i>) @ 0.60 - 0.80 M.H.T. @ 0.50 M.O.C.	
Aca	RED ACALYPHA (<i>Acalypha wilkesiana</i>) @ 0.30 - 0.60 M.H.T. @ 0.30 M.O.C.	
Sch	GREEN SCHEFFLERA (<i>Schefflera arboricola</i>) @ 0.50 - 0.70 M.H.T. @ 0.30 M.O.C. BUSHY	
TrL	TRAILING LANTANA (<i>Lantana montevidensis</i>) @ 0.10 - 0.30 M.H.T. @ 0.20 M.O.C.	
Wed	WEDELIA (<i>Wedelia trilobata</i>) @ 0.10 - 0.20 M.H.T. @ 0.10 M.O.C.	
FrG	FROG GRASS (<i>Juncus bufonius</i>) @ 0.10 - 0.20 M.H.T. @ 0.10 M.O.C. SODDED	

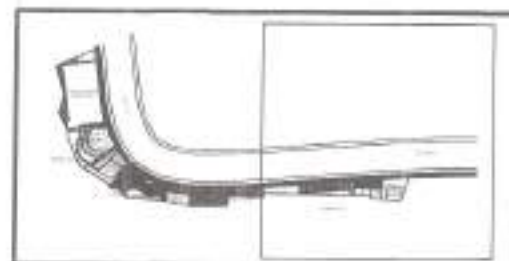


KEY PLAN


PREPARED BY:	RECOMMENDING APPROVAL:	APPROVED BY:	PROJECT TITLE:	SHEET CONTENT:	NOTED BY: M.B.T.	SHEET NO.:
			PROPOSED DEVELOPMENT OF TALAYAN LINEAR PARK	SHRUB PLANTING PLAN B	DATE: 7/11/23 CHECKED BY: DATE: 7/11/23 CADD BY: DATE: 7/11/23	38 57

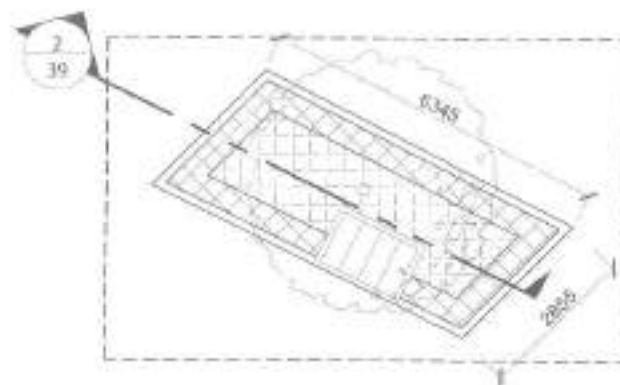



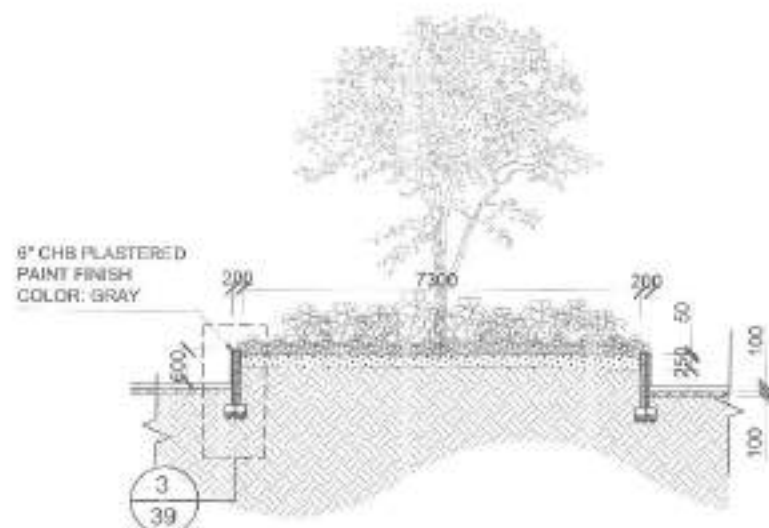



1 TREE PLANTER BOX DETAIL
SCALE 1:100

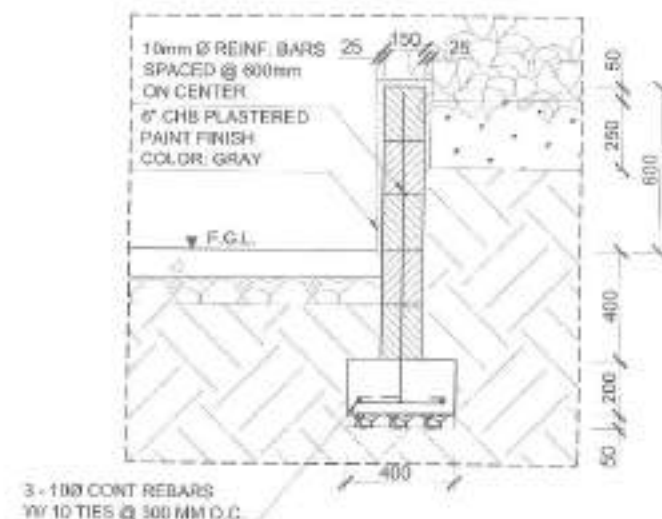


2 TREE PLANTER BOX SECTION
SCALE 1:100




3 TREE PLANTER BOX DETAIL
SCALE 1:20

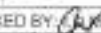
PREPARED BY:	RECOMMENDING APPROVAL:	APPROVED BY:	PROJECT TITLE:	SHEET CONTENT:	NOTED BY: M.S.T.	SHEET NO.:
 PARKS DEVELOPMENT & ADMINISTRATION DEPARTMENT	 ARON BALTAZAR C. AVELINO OFFICER IN CHARGE	 HON. MA. JOSEFINA G. BELMONTE CITY MAYOR QUEZON CITY	PROPOSED DEVELOPMENT OF TALAYAN LINEAR PARK LOCATION: BOX TRAILHEAD, L. QUEZON CITY	TREE PLANTER - BOX DETAIL TREE PLANTER - BOX SECTION TREE PLANTER - BOX FOOTING DET.	DATE:  CHECKED BY:  DATE: 9/1/24 CADD BY:  DATE: 7/11/24	39 57

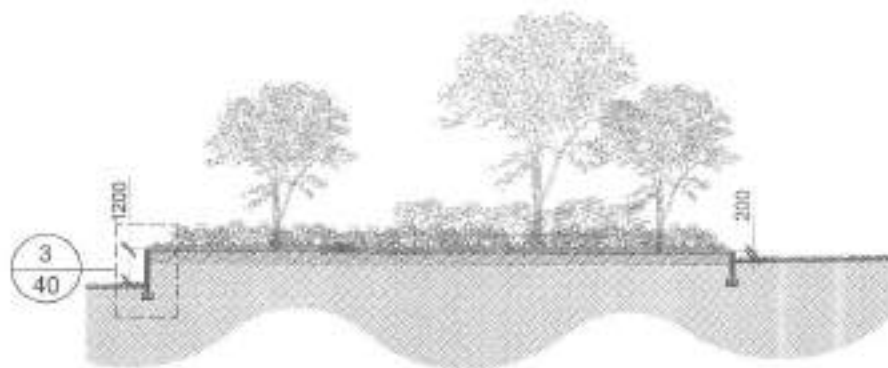


1 TREE PLANTER SECTION / ELEVATION
SCALE 1:20

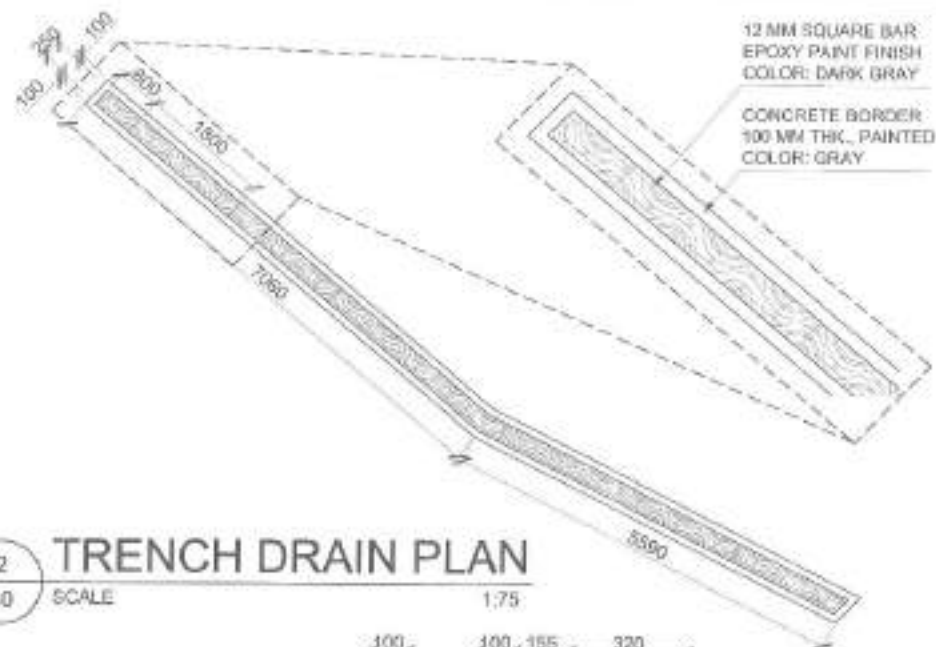

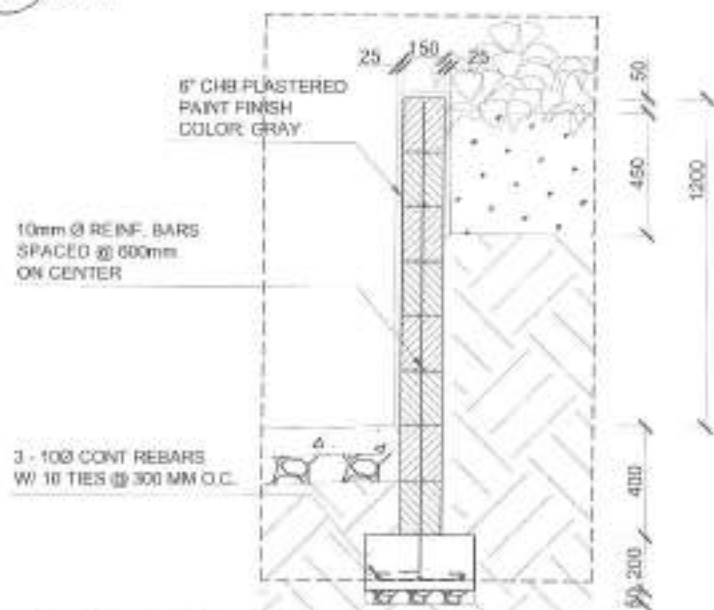


2 TRENCH DRAIN PLAN
SCALE 1:75

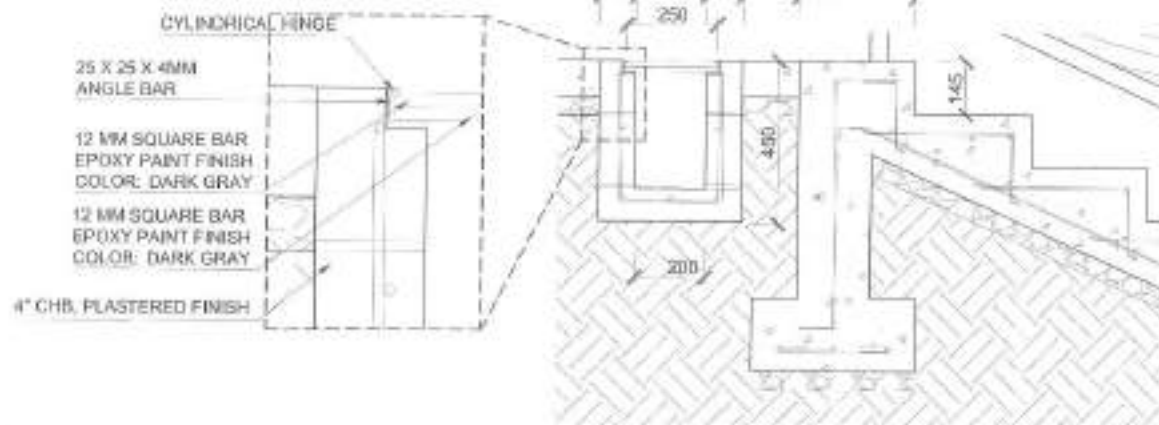


3 TREE PLANTER BOX FOOTING DETAIL
SCALE 1:20




4 TRENCH DRAIN DETAILS
SCALE 1:20


PREPARED BY:	RECOMMENDING APPROVAL:	APPROVED BY:	PROJECT TITLE:	SHEET CONTENT:	NOTED BY: M.S.T.	SHEET NO.:
 PARKS DEVELOPMENT & ADMINISTRATION DEPARTMENT	 Arch. BALTAZAR C. AVELINO OFFICE IN CHARGE	 Hon. MA. JOSEFINA G. BELMONTE CITY MAYOR DIRECTOR CITY	PROPOSED DEVELOPMENT OF TALAYAN LINEAR PARK LOCATION: BOP, Talayan, Dist. 1, Quezon City	TREE PLANTER: SECTION / ELEVATION BOX FOOTING DETAIL TRENCH DRAIN PLAN TRENCH DRAIN DETAILS	CHECKED BY:  DATE: 7/11/23 CADD BY:  DATE: 7/11/23	40 57

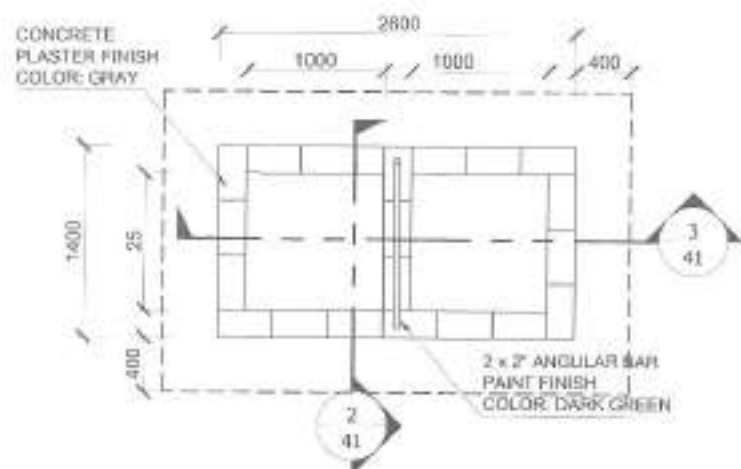


1 CLIMBING PLOT PLAN
41 SCALE 1:40

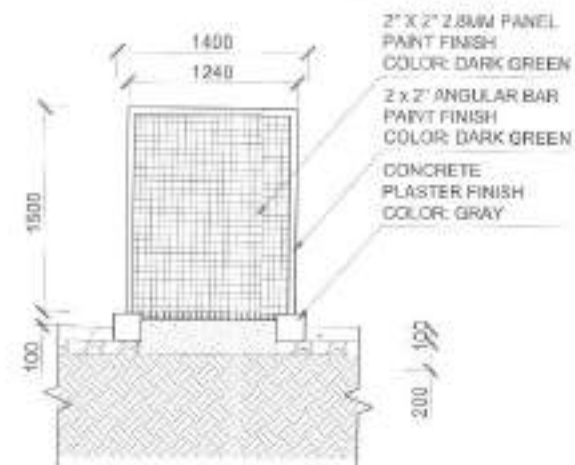

2 CLIMBING PLOT SECTION A
41 SCALE 1:40


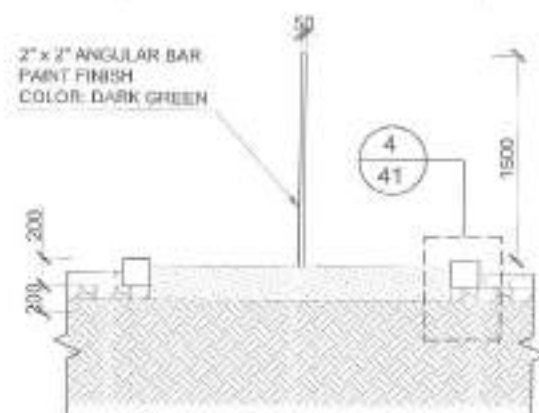


3 CLIMBING PLOT SECTION B
41 SCALE 1:40

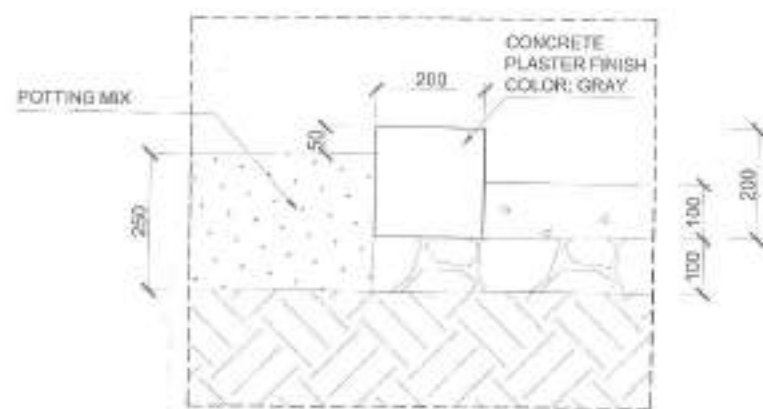


4 CLIMBING PLOT FOOTING DETAIL
41 SCALE 1:10

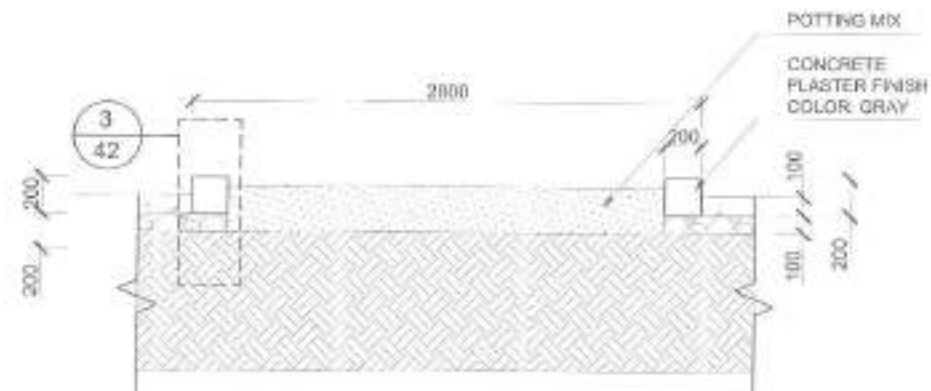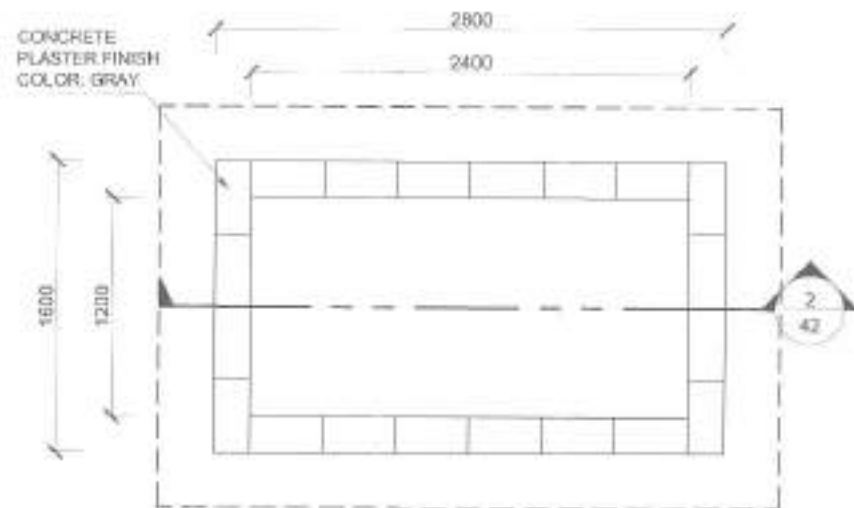


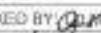

PREPARED BY:	RECOMMENDING APPROVAL:	APPROVED BY:	PROJECT TITLE:	SHEET CONTENT:	NOTED BY: M.S.T.	SHEET NO.:
PARKS DEVELOPMENT & ADMINISTRATION DEPARTMENT	 ARNEL BALTAZAR C. AVELINO OFFICER IN CHARGE	 Hon. MA. JOSEFINA G. BELMONTE CITY MAYOR	PROPOSED DEVELOPMENT OF TALAYAN LINEAR PARK LOCATION: BOX TALAYAN, DIST. 1, DAVAO CITY	CLIMBING PLOT PLAN CLIMBING PLOT SECTION A CLIMBING PLOT SECTION B CLIMBING PLOT FOOTING DETAIL	DATE: 7/11/20 CHECKED BY: DATE: 7/11/20 CADD BY: DATE: 7/11/20	41 57

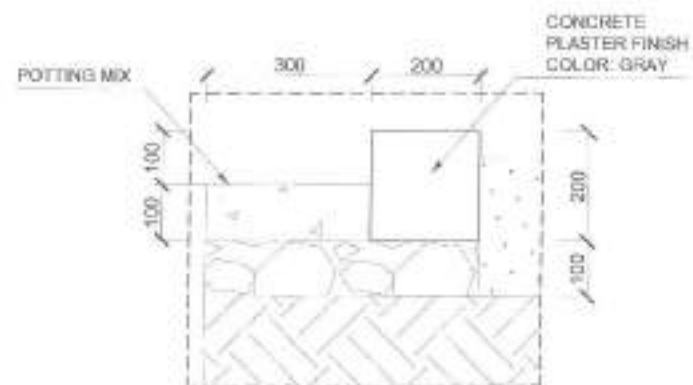


2
42
SCALE 1:30




3
42
SCALE 1:10


PREPARED BY:	RECOMMENDING APPROVAL:	APPROVED BY:	PROJECT TITLE:	SHEET CONTENT:	NOTED BY: M.S.T.	SHEET NO.:
 PARKS DEVELOPMENT & ADMINISTRATION DEPARTMENT	 Arch. BALTAZAR C. AVELINO OFFICIAL IN CHARGE	 Hon. MA. JOSEFINA G. BELMONTE CITY MAYOR QUEZON CITY	PROPOSED DEVELOPMENT OF TALAYAN LINEAR PARK LOCATION: 801, TALAYAN, BLOT 1, QUEZON CITY	GARDEN PLOT PLAN GARDEN PLOT SECTION GARDEN PLOT FOOTING DETAIL	CHECKED BY:  DATE: 7/1/23 CADDED BY:  DATE: 7/1/23	42 57

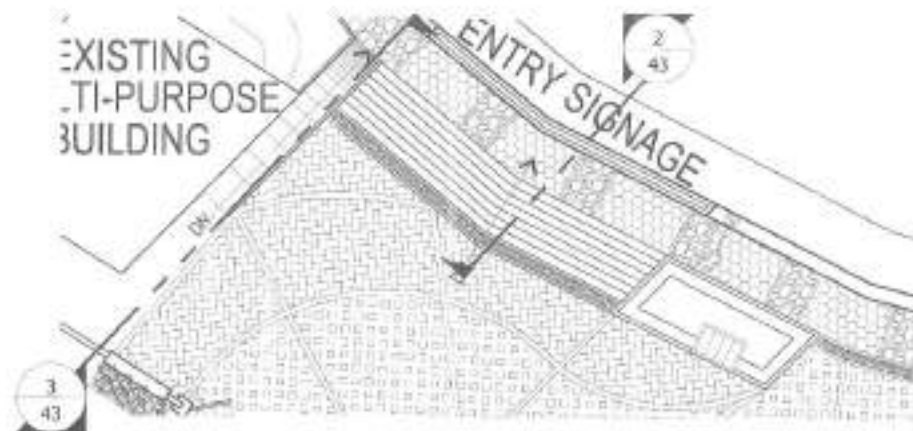


1 ENTRY RAMP AND STEPS PLAN
SCALE 1:100

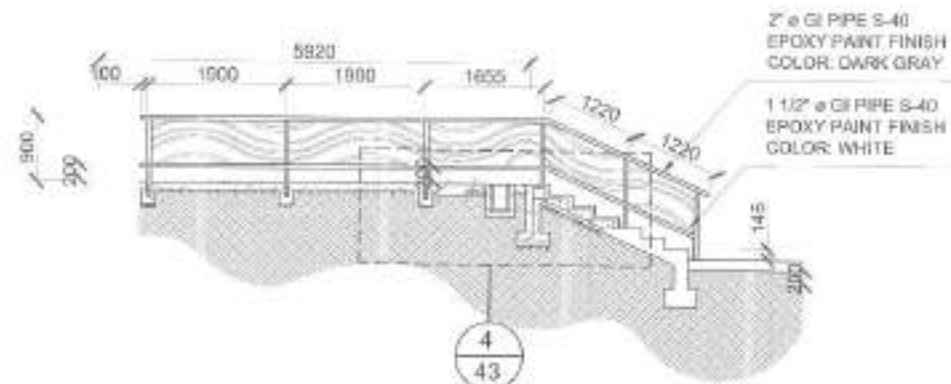

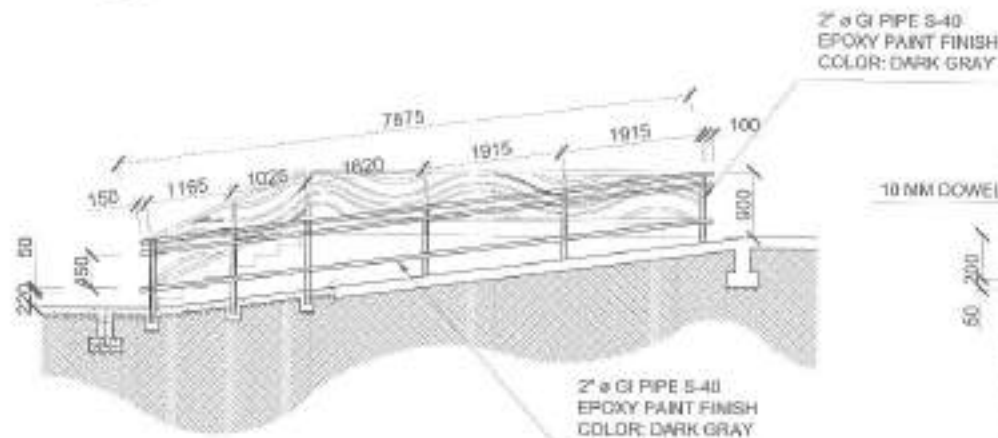


2 ENTRY STEPS SECTION
SCALE 1:75

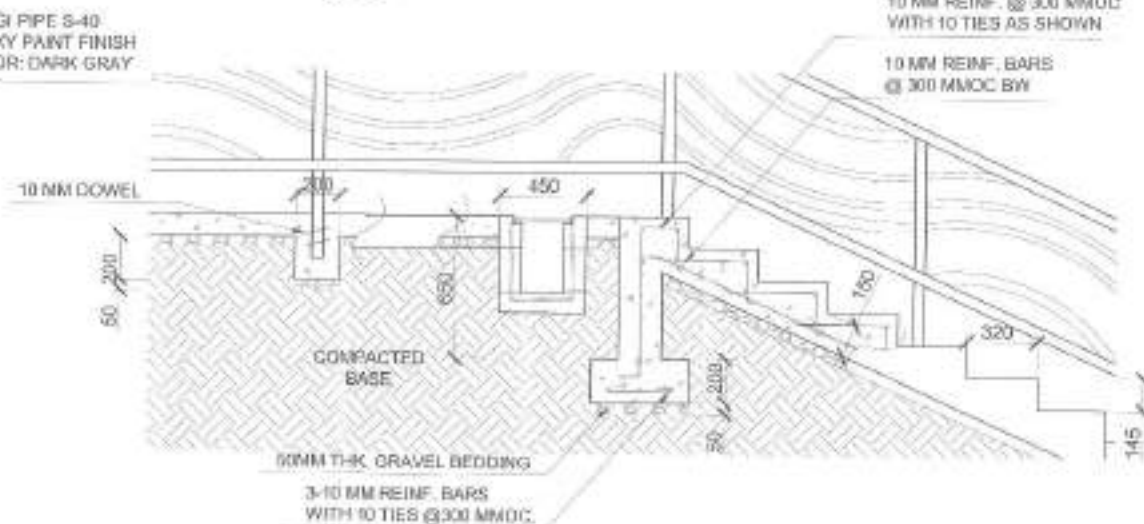


3 ENTRY RAMP SECTION
SCALE 1:75




4 ENTRY STEPS FOOTING DETAILS
SCALE 1:25

PREPARED BY:	RECOMMENDING APPROVAL:	APPROVED BY:	PROJECT TITLE:	SHEET CONTENT:	NOTED BY: M.S.T.	SHEET NO.:
 PARKS DEVELOPMENT & ADMINISTRATION DEPARTMENT	 ARON BALTAZAR C. AVELINO <small>OFFICER IN CHARGE</small>	 HON. MA. JOSEFINA G. BELMONTE <small>CITY MAYOR QUEZON CITY</small>	PROPOSED DEVELOPMENT OF TALAYAN LINEAR PARK <small>LOCATION: BAY TAYALAN, DIST. 1, QUEZON CITY</small>	ENTRY RAMP AND STEPS PLAN ENTRY STEPS SECTION ENTRY RAMP SECTION ENTRY STEPS FOOTING DET.	DATE: 7/11/23 CHECKED BY: [Signature] DATE: 7/11/23 CADD BY: [Signature] DATE: 7/11/23	43 57

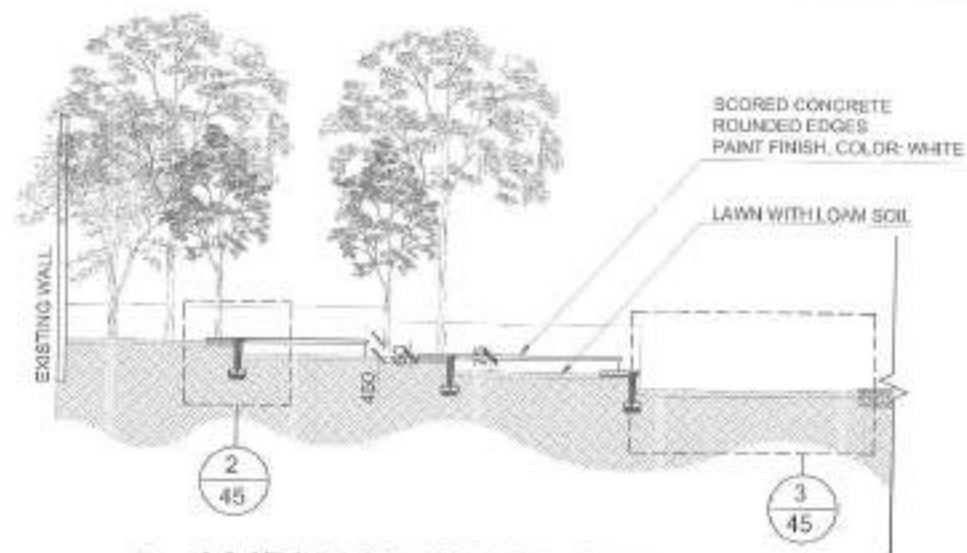

1 AMPHITHEATER SECTION
SCALE 1:150

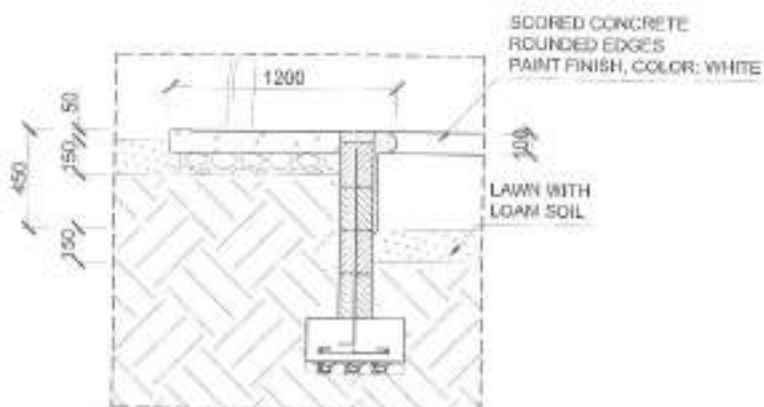

2 SEATWALL DETAIL
SCALE 1:25



3 DETENTION POND
SCALE 1:50

PREPARED BY:

RECOMMENDING APPROVAL:

APPROVED BY:

PROJECT TITLE:

SHEET CONTENT:

NOTED BY: M.S.T.

SHEET NO.:



PARKS
DEVELOPMENT &
ADMINISTRATION
DEPARTMENT

Arch. BALTAZAR C. AVELINO
OFFICER IN CHARGE

Hon. MA. JOSEFINA G. BELMONTE
CITY MAYOR

PROPOSED DEVELOPMENT OF
TALAYAN LINEAR PARK

LOCATION: 801 TALAYAN, DIST. 1, QUEZON CITY

AMPHITHEATER SECTION
SEATWALL DETAIL
DETENTION POND


DATE: 7/1/23
CHECKED BY: J.P.M.
DATE: 7/1/23
CADD BY: J.P.M.
DATE: 7/1/23

45
57

2-STOREY BUILDING WITH
BASKETBALL COURT



LEGEND:

	WALL LIGHT - 01, IP 55 MATERIAL: ALUMINUM, TEXTURED LIGHT: DOUBLE EMISSION, UP AND DOWN (AS PER ARCHITECT'S APPROVAL)	
	WALL LIGHT - 02, IP 32 MATERIAL: ALUMINUM TEXTURED LIGHT: SINGLE EMISSION, DOWN (AS PER ARCHITECT'S APPROVAL)	
	LAMP POST - IP 65 MATERIAL: RESIN BODY, BLACK DIFFUSER: CLEAR (AS PER ARCHITECT'S APPROVAL)	
	FLOOD LIGHT - 01, IP 65 MATERIAL: DIE-CAST ALUMINUM COLOR: BLACK (AS PER ARCHITECT'S APPROVAL)	
	FLOOD LIGHT - 02, IP 66 MATERIAL: DIE-CAST ALUMINUM COLOR: BLACK (AS PER ARCHITECT'S APPROVAL)	

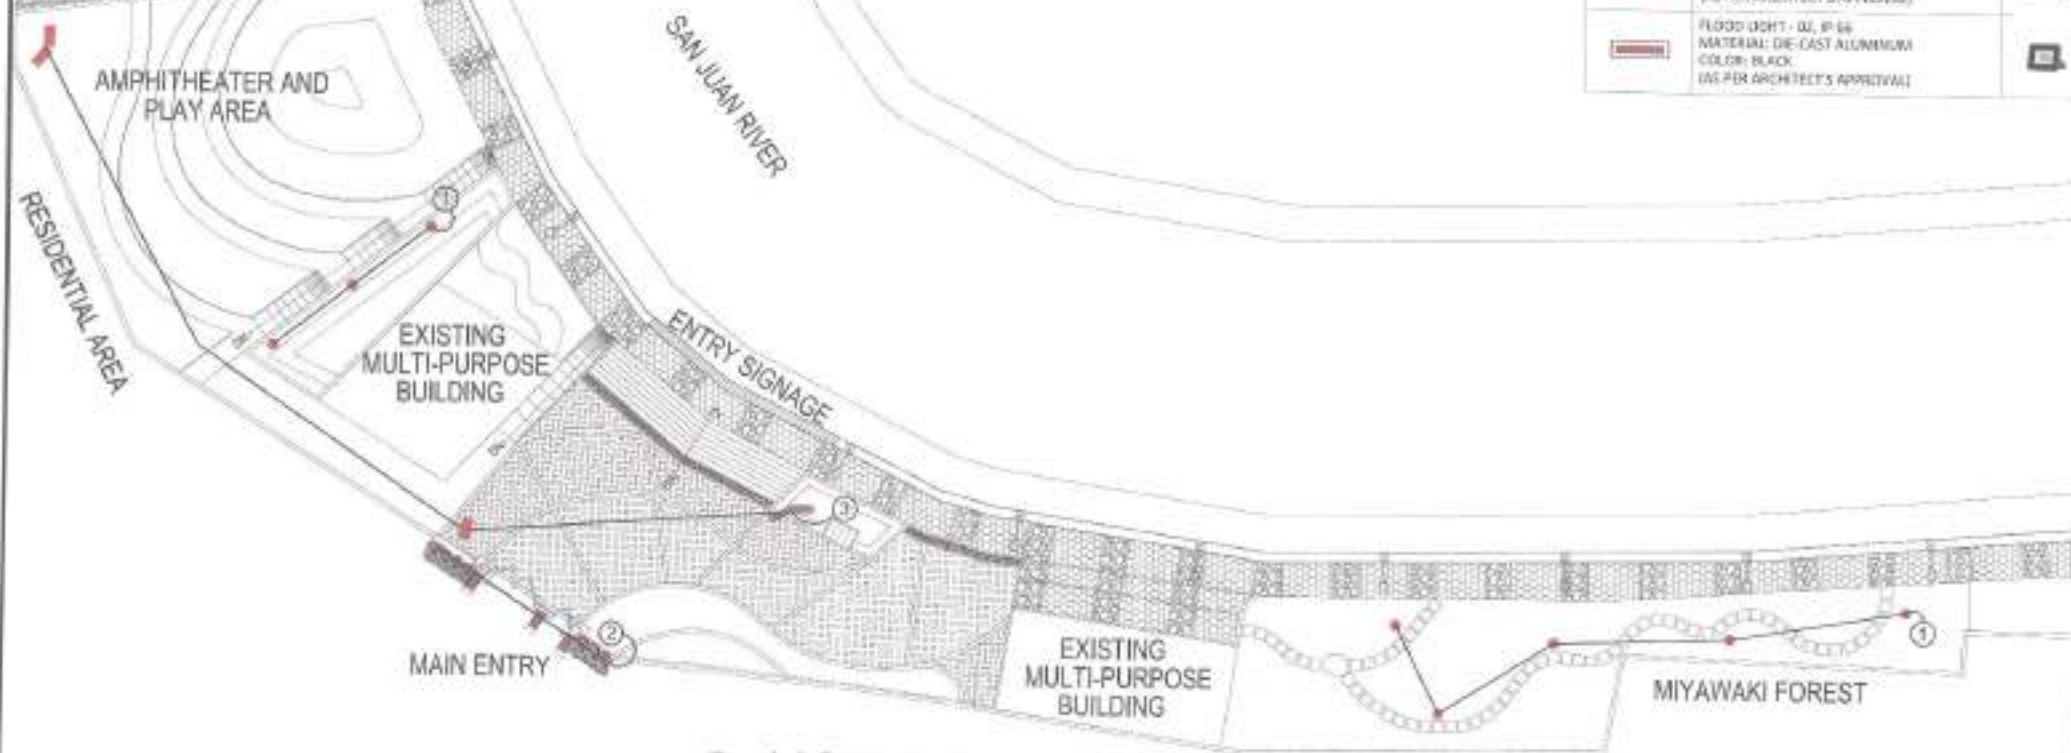



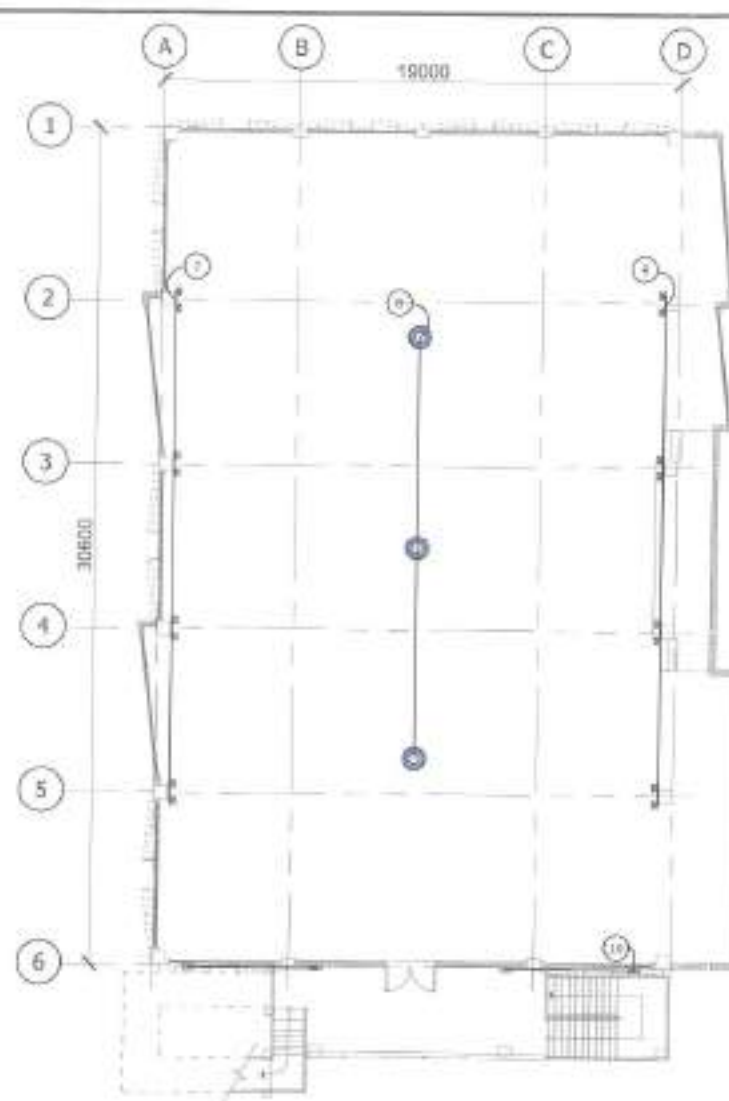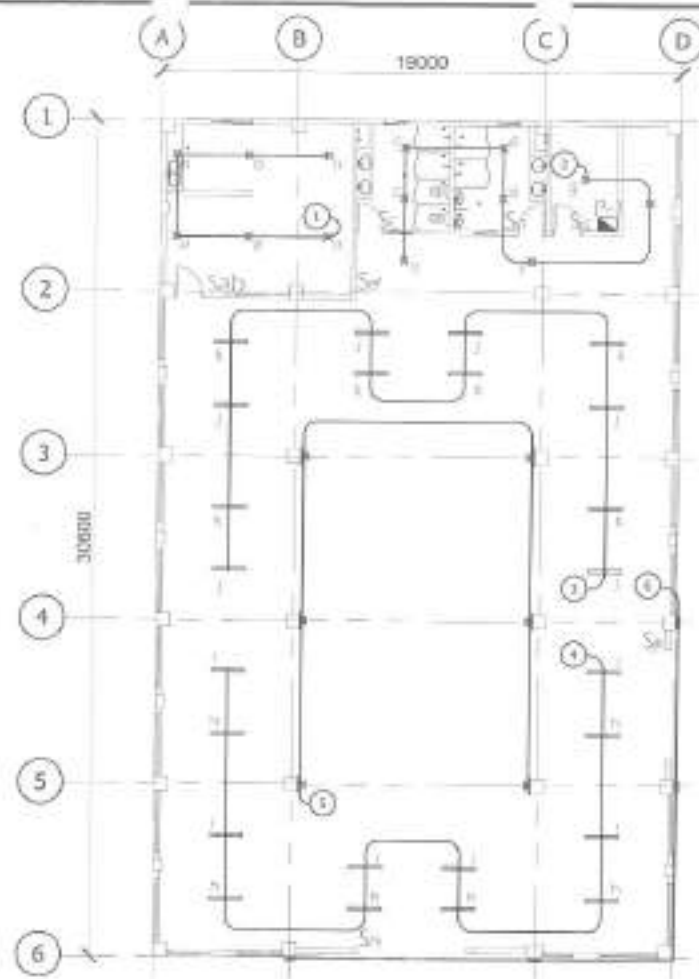




1 LIGHTING PLAN
46 SCALE 1:300



PREPARED BY:	RECOMMENDING APPROVAL:	APPROVED BY:	PROJECT TITLE:	SHEET CONTENT:	NOTED BY: M.S.T.	SHEET NO.:
	Arch. BALTAZAR C. AVELINO OFFICER IN CHARGE	Hon. MA. JOSEFINA G. BELMONTE CITY MAJOR	PROPOSED DEVELOPMENT OF TALAYAN LINEAR PARK	LIGHTING PLAN	DATE: 7-7-23 CHECKED BY: R.M. DATE: 7-7-23 CADD BY: M.S.T.	46 57



1 GROUND FLOOR LIGHTING LAYOUT
47 SCALE 1:200 M.

2 SECOND FLOOR LIGHTING LAYOUT
47 SCALE 1:200 M.

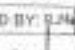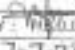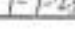PREPARED BY:	RECOMMENDING APPROVAL:	APPROVED BY:	PROJECT TITLE:	SHEET CONTENT:	NOTED BY: R.S.T.	SHEET NO.:
 PARKS DEVELOPMENT & ADMINISTRATION DEPARTMENT	 Arch. BALTAZAR C. AVELINO OFFICER IN CHARGE	 Hon. MA. JOSEFINA G. BELMONTE CITY MAYOR QUEZON CITY	PROPOSED DEVELOPMENT OF TALAYAN LINEAR PARK <small>LOCATION: BSA, TALAYAN DIST. I, QUEZON CITY</small>	GROUND FLOOR LIGHTING LAYOUT SECOND FLOOR LIGHTING LAYOUT	DATE:  CHECKED BY:  DATE:  CADD BY:  DATE: 7-7-23	47 57

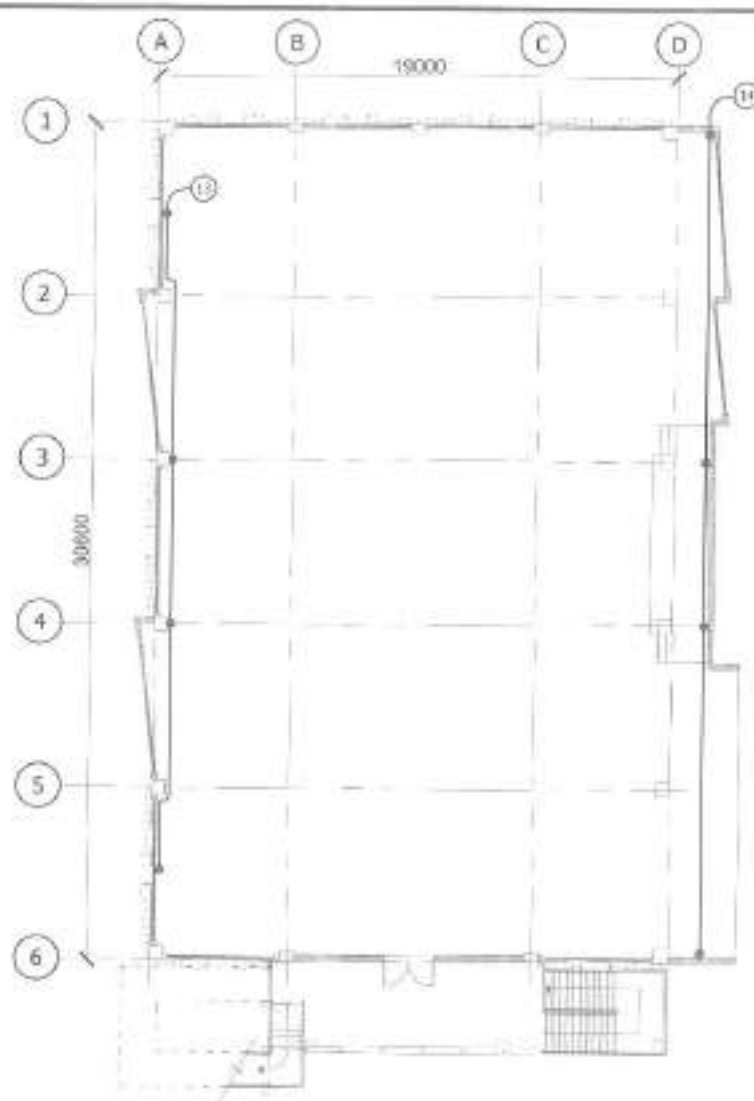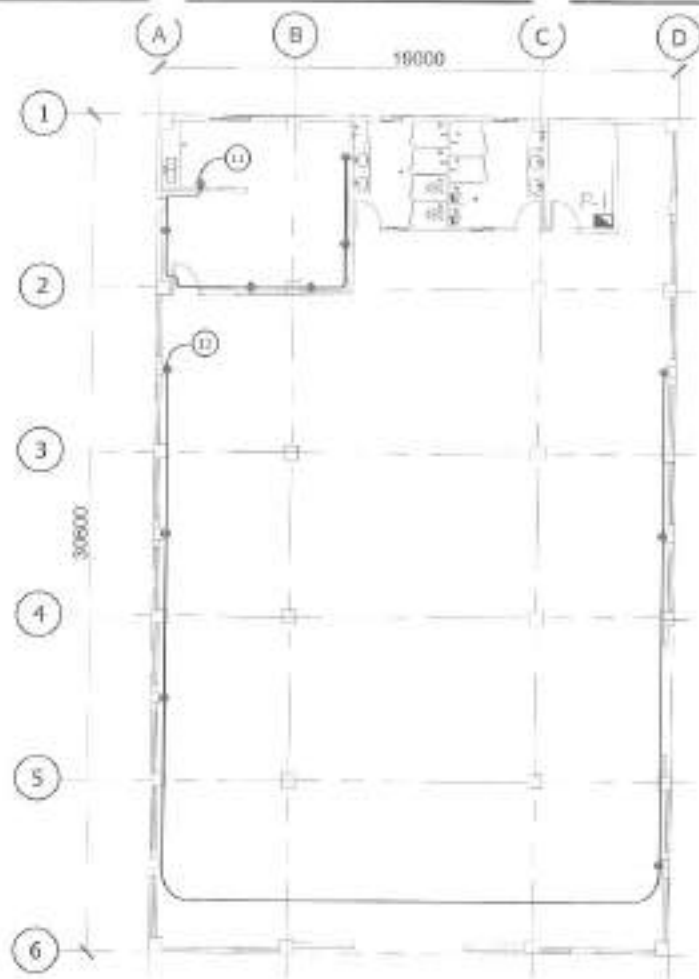

1 GROUND FLOOR POWER LAYOUT
48 SCALE 1:200 M.

2 SECOND FLOOR POWER LAYOUT
48 SCALE 1:200 M.

PREPARED BY:

RECOMMENDING APPROVAL:

APPROVED BY:

PROJECT TITLE:

SHEET CONTENT:

NOTED BY: M.S.T.

SHEET NO.:

PARKS
DEVELOPMENT &
ADMINISTRATION
DEPARTMENT

Arch. BALTAZAR C. AVELINO
OFFICE IN CHARGE

Hon. MA. JOSEFINA G. BELMONTE
CITY MAYOR QUEZON CITY

PROPOSED DEVELOPMENT OF
TALAYAN LINEAR PARK

LOCATION: BAY TALAVERA, DIST. 1, QUEZON CITY

GROUND FLOOR
POWER LAYOUT
SECOND FLOOR
POWER LAYOUT

DATE: 7-7-23

CHECKED BY: R.M.


DATE: 7-7-23

DATE: 7-7-23

48
57




1 PARKLAMP DETAIL
SCALE 1:20

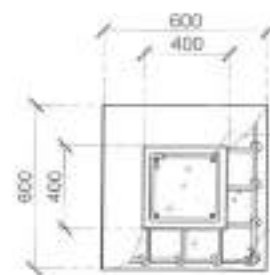

4-12 mm Ø
VERT. BARS w/
12 mm Ø TIES

5-12 mm Ø
BARS BOTHWAYS

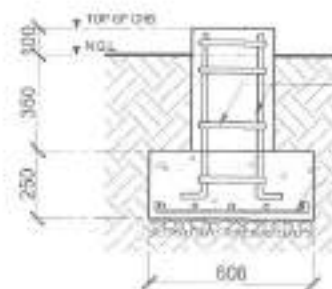

4-12 mm Ø
VERT. BARS w/
12 mm Ø TIES

5-12 mm Ø
BARS BOTHWAYS

2 PEDESTAL DETAIL
SCALE 1:20



PLAN



PERSPECTIVE



PLAN



PERSPECTIVE

4 WALL LIGHT DETAIL
SCALE N.T.S.

PREPARED BY:

RECOMMENDING APPROVAL:

APPROVED BY:

PROJECT TITLE:

SHEET CONTENT:

NOTED BY: M.S.T.

SHEET NO.:



Arch. BALTAZAR C. AVELINO
OFFICE IN CHARGE

Hon. MA JOSEFINA G. BELMONTE
CITY MAYOR QUEZON CITY

PROPOSED DEVELOPMENT OF
TALAYAN LINEAR PARK

LOCATION: 800, TALAYAN, DIST. 1, QUEZON CITY

PARKLAMP DETAIL
WALL LIGHT DETAIL

DATE: 7-1-23

CHECKED BY: R.M.A.

DATE: 7-1-23

CADD BY: M.D.C.

DATE: 7-1-23

49
57

@ BASKETBALL COURT (P-1)

CKT. No.	LOAD DESCRIPTION	VOLT	AMP	C.B.	WIRES	RACEWAY
1	LIGHTING OUTLET (L.O.) - 6 UNITS	230	3.0	20 A	2 # 3.5mm ² THHN WIRE	15mm RSC/PVC
2	LIGHTING OUTLET (L.O.) - 7 UNITS	230	3.5	20 A	2 # 3.5mm ² THHN WIRE	15mm RSC/PVC
3	LIGHTING OUTLET (L.O.) - 12 UNITS	230	6.0	20 A	2 # 3.5mm ² THHN WIRE	15mm RSC/PVC
4	LIGHTING OUTLET (L.O.) - 12 UNITS	230	6.0	20 A	2 # 3.5mm ² THHN WIRE	15mm RSC/PVC
5	LIGHTING OUTLET (L.O.) - 6 UNITS	230	3.0	20 A	2 # 3.5mm ² THHN WIRE	15mm RSC/PVC
6	LIGHTING OUTLET (L.O.) - 4 UNITS	230	2.0	20 A	2 # 3.5mm ² THHN WIRE	15mm RSC/PVC
7	LIGHTING OUTLET (L.O.) - 8 UNITS	230	4.0	20 A	2 # 3.5mm ² THHN WIRE	15mm RSC/PVC
8	LIGHTING OUTLET (L.O.) - 3 UNITS	230	1.5	20 A	2 # 3.5mm ² THHN WIRE	15mm RSC/PVC
9	LIGHTING OUTLET (L.O.) - 8 UNITS	230	4.0	20 A	2 # 3.5mm ² THHN WIRE	15mm RSC/PVC
10	LIGHTING OUTLET (L.O.) - 4 UNITS	230	2.0	20 A	2 # 3.5mm ² THHN WIRE	15mm RSC/PVC
11	CONV. OUTLET (C.O.) - 6 UNITS	230	10.5	20 A	2 # 3.5mm ² THHN WIRE 1 # 2.0mm ² THHN WIRE	15mm RSC/PVC
12	CONV. OUTLET (C.O.) - 6 UNITS	230	10.5	20 A	2 # 3.5mm ² THHN WIRE 1 # 2.0mm ² THHN WIRE	15mm RSC/PVC
13	CONV. OUTLET (C.O.) - 4 UNITS	230	7.0	20 A	2 # 3.5mm ² THHN WIRE 1 # 2.0mm ² THHN WIRE	15mm RSC/PVC
14	CONV. OUTLET (C.O.) - 4 UNITS	230	7.0	20 A	2 # 3.5mm ² THHN WIRE 1 # 2.0mm ² THHN WIRE	15mm RSC/PVC
TOTAL			70.0 AMP			

MAIN FEEDER: $I_L = 70.0 \text{ AMP}$ @ 90% D.F.
 $I_T = 55.0 \text{ AMP}$

USE: 2 # 14 mm² THHN WIRE
1 # 8.0 mm² THHN WIRE (WHITE)
IN 25 mm RSC

USE: 100 AMP CIRCUIT BREAKER
FOR MAIN PROTECTION

@ LINEAR PARK (P-2)

CKT. No.	LOAD DESCRIPTION	VOLT	AMP	C.B.	WIRES	RACEWAY
1	LIGHTING OUTLET (L.O.) - 8 UNITS	230	4.0	20 A	2 # 3.5mm ² THHN WIRE	20mm RSC/PVC
2	LIGHTING OUTLET (L.O.) - 11 UNITS	230	5.5	20 A	2 # 3.5mm ² THHN WIRE	20mm RSC/PVC
3	LIGHTING OUTLET (L.O.) - 3 UNITS	230	1.5	20 A	2 # 3.5mm ² THHN WIRE	20mm RSC/PVC
4	S P A R E	230	5.0	20 A	2 # 3.5mm ² THHN WIRE	20mm RSC/PVC
5	S P A R E	230	5.0	20 A	2 # 3.5mm ² THHN WIRE	20mm RSC/PVC
TOTAL			21.0 AMP			

MAIN FEEDER: $I_L = 21 \text{ AMP}$ @ 100% D.F.
 $I_T = 21 \text{ AMP}$

USE: 2 # 8.0 mm² THHN WIRE
1 # 8.0 mm² THHN WIRE (WHITE)
IN 25 mm RSC

USE: 50 AMP CIRCUIT BREAKER
FOR MAIN PROTECTION

(MDP)

CKT. No.	LOAD DESCRIPTION	VOLT	AMP	C.B.	WIRES	RACEWAY
1	P-1	230	50.0	60	2 # 14mm ² THHN WIRE	25mm PVC
2	P-2	230	21.0	50	2 # 8.0mm ² THHN WIRE	25mm PVC
TOTAL			77.0 AMP			

MAIN FEEDER: $I_L = 77.0 \text{ AMP}$ @ 100% D.F.
 $I_T = 77.0 \text{ AMP}$

USE: 2 # 36 mm² THHN WIRE
1 # 8.0 mm² THHN WIRE (WHITE)
IN 40 mm RSC

USE: 150 AMP CIRCUIT BREAKER
FOR MAIN PROTECTION

1 SCHEDULE OF LOAD & COMPUTATION

PREPARED BY:

RECOMMENDING APPROVAL:

APPROVED BY:

PROJECT TITLE:

SHEET CONTENT:

NOTED N.T.S.

SHEET NO.:

PARKS
DEVELOPMENT &
ADMINISTRATION
DEPARTMENT

Arch. BALTAZAR C. AVELINO
OFFICER IN CHARGE


Hon. MA. JOSEFINA G. BELMONTE
CITY MAYOR

PROPOSED DEVELOPMENT OF
TALAYAN LINEAR PARK
LOCATED IN TALAYAN, DIST. 1, QUEZON CITY


SCHEDULE OF
LOAD & COMPUTATION
LOADING AND SYMBOLS
PANEL DETAIL P-1 & P-2
RISER DIAGRAM

CHECKED BY: RAN
DATE: 7-7-23
CADD BY: J. M. D.C.
DATE: 7-7-23

51
57

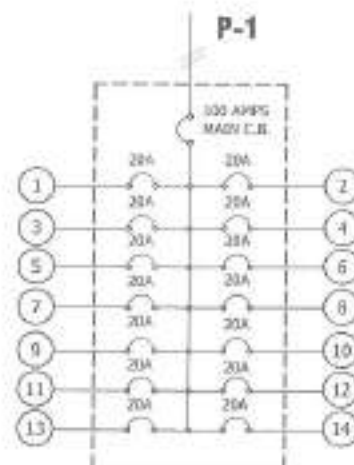


P-1
PANEL DETAIL
2 SCALE N.T.S.

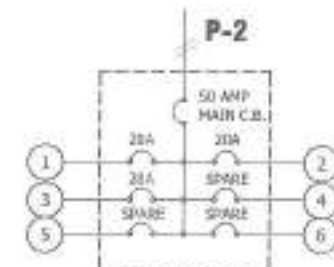

P-2
PANEL DETAIL
3 SCALE N.T.S.



4
LEGEND AND SYMBOLS
51 SCALE N.T.S.

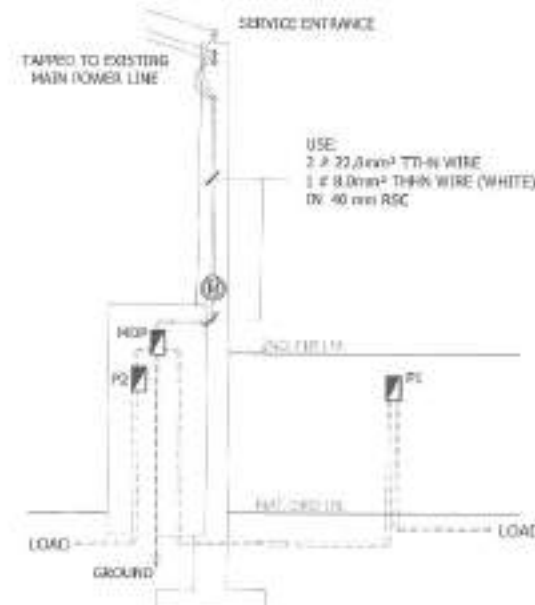

5
RISER DIAGRAM
51 SCALE N.T.S.

ALL WORKS SHALL COMPLY WITH THE PROVISIONS OF THE LATEST APPROVED EDITION OF THE PHIL. ELECTRICAL CODE WITH THE RULES AND REGULATIONS OF THE NATIONAL AND LOCAL AUTHORITIES CONCERNED IN THE ENFORCEMENT OF THE ELECTRICAL LAWS AND ORDINANCES, AND WITH THE RULES AND REGULATIONS OF THE UTILITY COMPANIES CONCERNED.

ALL ELECTRICAL FIXTURES TO BE USED IN THIS PROJECT SHALL NEW, BE NEW AND APPROVED TYPE FOR BOTH LOCATION AND PURPOSED INTENDED.

THE TYPE TO BE USED SHALL BE COPPER THERMOPLASTIC AND INSULATED TYPE "THHN" OR "TW" WITH 600 VOLTS INSULATION, THE MINIMUM SIZE SHALL BE 3.5mm² FOR WIRE AND 15mm^φ (NOMINAL) FOR CONDUIT, REPECTIVELY.

ALL ELECTRICAL INSTALLATION SHALL BE DONE IN PVC CONDUIT PIPE NOT SMALLER THAN 15mm^φ TRADE (SCH. 40) EXCEPT FOR SERVICE ENTRANCE WHICH SHALL BE DONE IN RIGID STEEL CONDUIT (RSC) PIPE.

WHERE EVER REQUIRED AND NECESSARY PULL BOXES SHALL BE SUCH INSTALLED AT CONVIENT SPACES OR LOCATION ALTHOUGH SUCH BOXES ARE NOT SHOWN NOR INDICATED IN THE PLAN.






ALL INSTALLATION OF ELECTRICAL WORKS CALLED FOR IN THIS PLAN SHOULD BE UNDER IMMEDIATE AND DIRECT SUPERVISION OF DULY LICENSED ELECTRICAL ENGINEER OR MASTER ELECTRICIAN.


ADEQUATE GROUNDING SHALL BE PROVIDED PROPERLY. POWER SUPPLY SHALL BE 220V, 2 WIRES, 1 ϕ , 60Hz.




1 GENERAL NOTES
52 SCALE N.T.S.

2 VICINITY MAP
52 SCALE N.T.S.


PREPARED BY:	RECOMMENDING APPROVAL:	APPROVED BY:	PROJECT TITLE:	SHEET CONTENT:	NOTED BY: H.S.T.	SHEET NO.:
 PARKS DEVELOPMENT & ADMINISTRATION DEPARTMENT	 Arch. BALTASAR C. AVELINO OFFICER IN CHARGE	 Hon. MA. JOSEFINA G. BELMONTE CITY MAYOR QUEZON CITY	PROPOSED DEVELOPMENT OF TALAYAN LINEAR PARK <small>QUEZON CITY, TALAYAN, DIST. 1, QUEZON CITY</small>	GENERAL NOTES VICINITY MAP	DATE:  CHECKED BY: H.S.T. DATE:  CADD BY: H.S.T. DATE: 7-7-23	52 57

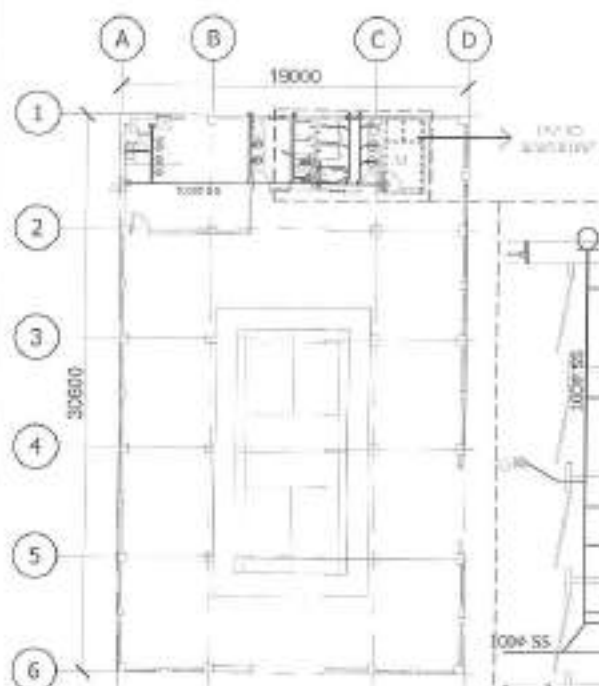

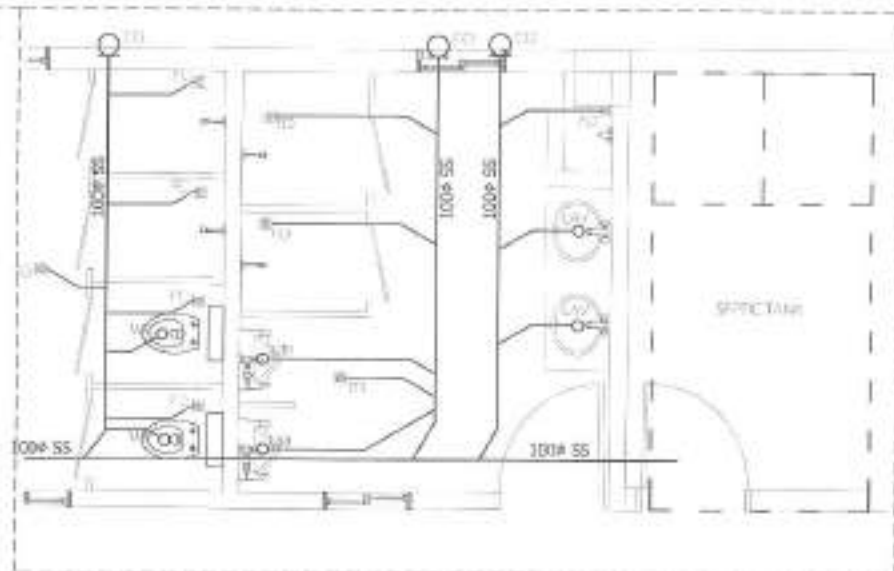


1 KEY PLAN
54 SCALE 1:300


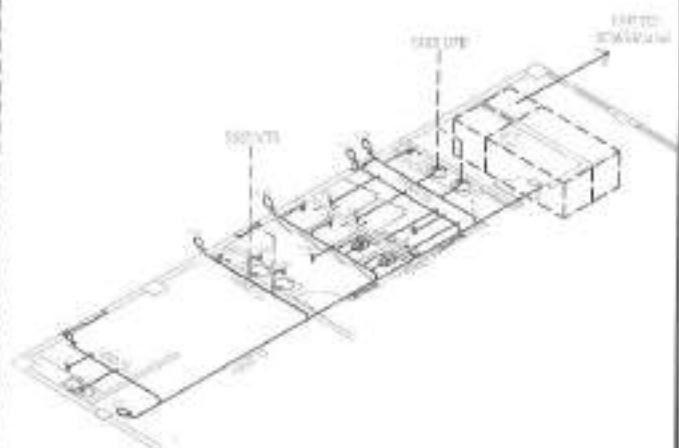


2 GROUND FLOOR - COMFORT ROOM
SEWER LINE LAYOUT
54 SCALE 1:80



3 ISOMETRIC
SEWER LINE LAYOUT
54 SCALE N.T.S.

PREPARED BY:	RECOMMENDING APPROVAL:	APPROVED BY:	PROJECT TITLE:	SHEET CONTENT:	NOTED BY: H.S.T. DATE:	SHEET NO.:
 PARKS DEVELOPMENT & ADMINISTRATION DEPARTMENT	 Arch. BALTAZAR C. AVELINO OFFICER IN CHARGE	 Hon. MA. JOSEFINA G. BELMONTE CITY MAYOR QUEZON CITY	PROPOSED DEVELOPMENT OF TALAYAN LINEAR PARK <small>LOCATION: Bldg. Talayan, Dist. 1, Quezon City</small>	KEY PLAN GROUND FLOOR COMFORT ROOM SEWER LINE LAYOUT ISOMETRIC SEWER LINE LAYOUT	CHECKED BY: H.S.T. DATE: 7-7-23 CADD BY: H.S.T. DATE: 7-7-23	54 57

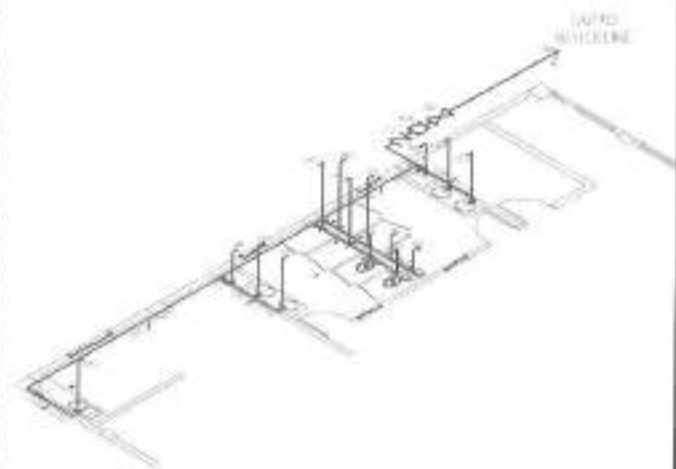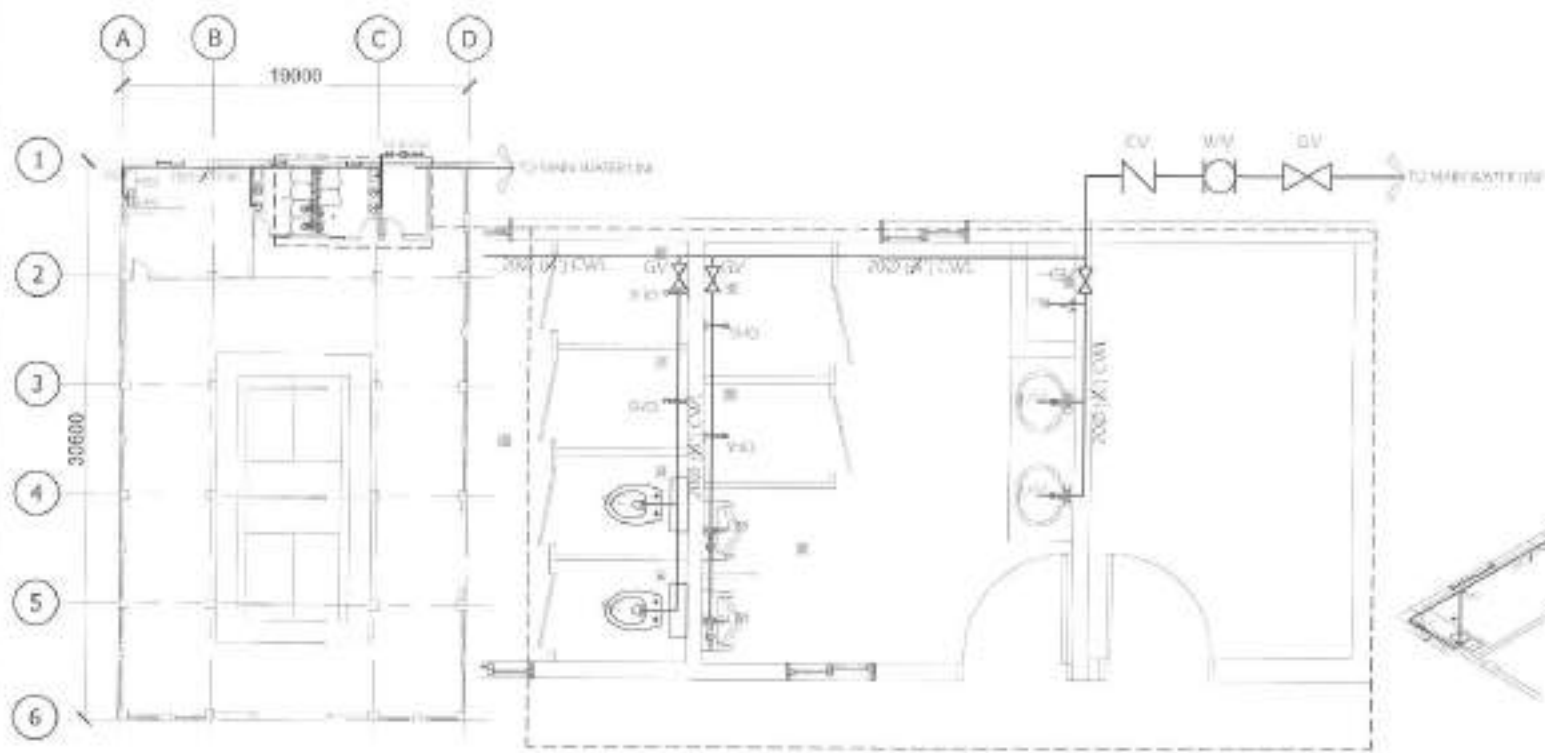

1 KEY PLAN
SCALE 1:300

2 GROUND FLOOR - COMFORT ROOM
WATER LINE LAYOUT
SCALE 1:50

3 ISOMETRIC
WATER LINE LAYOUT
SCALE N.T.S.

PREPARED BY :

RECOMMENDING APPROVAL :

APPROVED BY :

PROJECT TITLE :

SHEET CONTENT :

NOTED BY : M.S.T.

SHEET NO.:



PARKS
DEVELOPMENT &
ADMINISTRATION
DEPARTMENT

Arch. BALTAZAR C. AVELINO
OFFICIAL ENGINEER

Hon. NA. JOSEFINA G. BELMONTE
CITY MANOR QUEZON CITY


PROPOSED DEVELOPMENT OF
TALAYAN LINEAR PARK

PROJECT NO. TALAYAN DES. 1, QUEZON CITY

KEY PLAN
GROUND FLOOR
COMFORT ROOM
WATER LINE LAYOUT
ISOMETRIC
WATER LINE LAYOUT

CHECKED BY :
DATE :
CADD BY : M.S.T.
DATE : 7-7-23

55
57

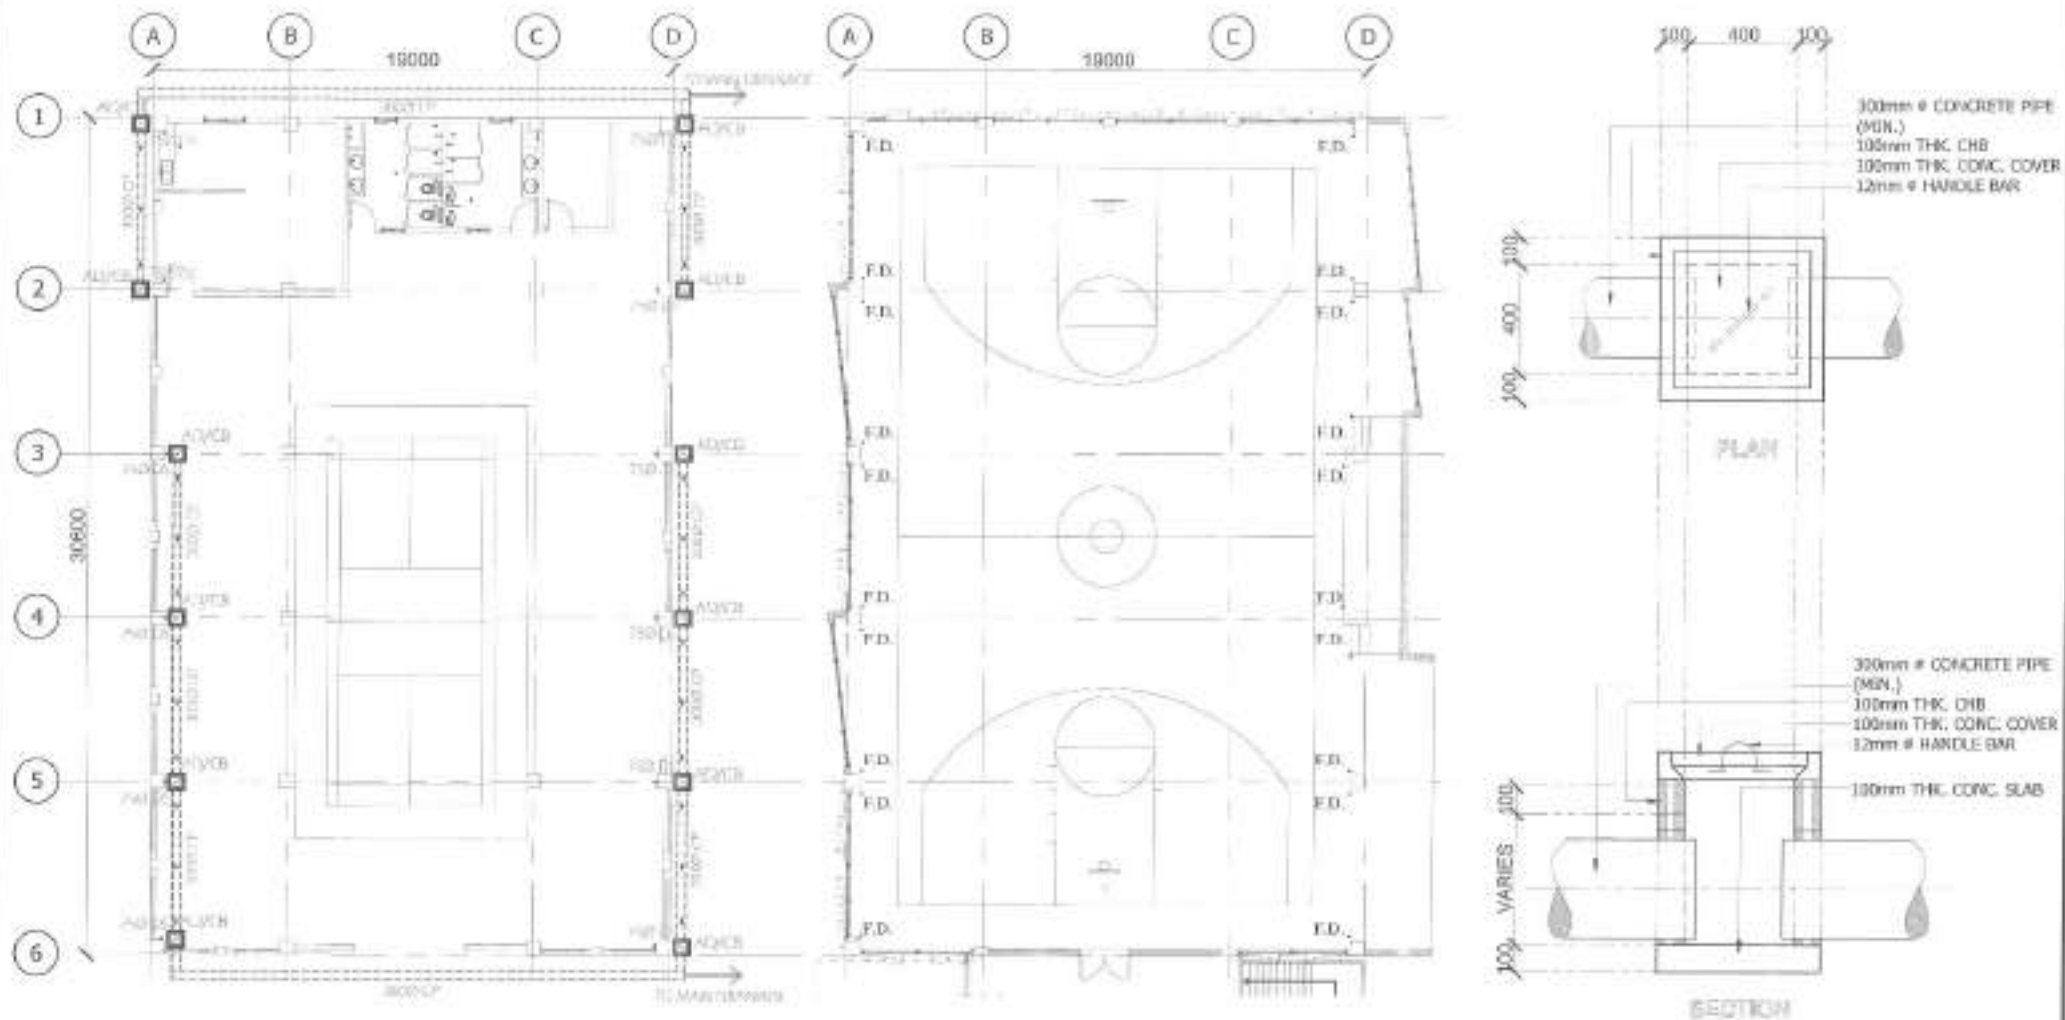

1
56

GROUND FLOOR DRAINAGE LINE LAYOUT

SCALE 1:200 M.

2
56

SECOND FLOOR DRAINAGE LINE LAYOUT

SCALE 1:200 M.

3
56

CATCH BASIN DETAIL

SCALE 1:20

PREPARED BY:

RECOMMENDING APPROVAL:

APPROVED BY:

PROJECT TITLE:

SHEET CONTENT:

NOTED BY: M.S.T.

SHEET NO.:



PARKS
DEVELOPMENT &
ADMINISTRATION
DEPARTMENT

Arch. BALTAZAR C. AVELINO
OFFICIAL IN CHARGE

Hon. MA. JOSEFINA G. BELMONTE
CITY MAYOR QUEZON CITY

PROPOSED DEVELOPMENT OF
TALAYAN LINEAR PARK

LOCATION: TALAYAN, DIST. 1, QUEZON CITY

GROUND FLOOR DRAINAGE
LINE LAYOUT
SECOND FLOOR DRAINAGE
LINE LAYOUT
CATCH BASIN DETAIL

CHECKED BY: M.S.T.
DATE: 7-1-23
CADD BY: M.S.T.
DATE: 7-1-23

55
57

PLUMBING NOTES:

ALL PLUMBING / DRAINAGE INSTALLATION SHALL BE UNDER DIRECT SUPERVISION OF DULY LICENSED SANITARY ENGINEER/MASTER PLUMBER. IN CONFORMITY WITH EXISTING PLUMBING CODES, THE RULES AND REGULATIONS AS ADOPTED BY LOCAL AUTHORITIES.

ALL DRAINAGE / WASTE PIPES SHALL BE AT 1.5% SLOPE AND MUST BE REINFORCED CONCRETE PIPE (RCP) OR POLYVINYL CHLORIDE PIPE (PVC) AS INDICATED IN THE PLAN.






EXCAVATION SHALL BE CARRIED DOWN TO PROPER DEPTH AND OF THE DIMENSION CALLED IN THE PLAN, ROUGH IN MATERIALS SHALL BE OF APPROVED QUALITY.

ALL WATER LINES SHALL BE TESTED FOR LEAK PRIOR FOR BACK FILLING.

ALL DRAINAGE INSTALLATION SHALL BE PROPERLY GROUTED TO PREVENT FROM SEEPAGE.

SPECIFICATION:

W.C.	-	WATER CLOSET
F.D.	-	FLOOR DRAIN
LAV.	-	LAVATORY
C.O.	-	CLEAN OUT
V.S.	-	VENT STACK
VTR.	-	VENT THRU ROOF
S.T.	-	SEPTIC TANK
S.L.	-	SEWER LINE
AD/CB	-	AREA DRAIN / CATCH BASIN
D.S.	-	DOWN SPOUT
C.P.	-	CONCRETE PIPE
D.L.	-	DRAINAGE LINE
FA	-	FAUCET
F.T.	-	FLUSH TANK
W.L.	-	WATER LINE
W.M.	-	WATER METER
G.V.	-	GATE VALVE
C.V.	-	CHECK VALVE

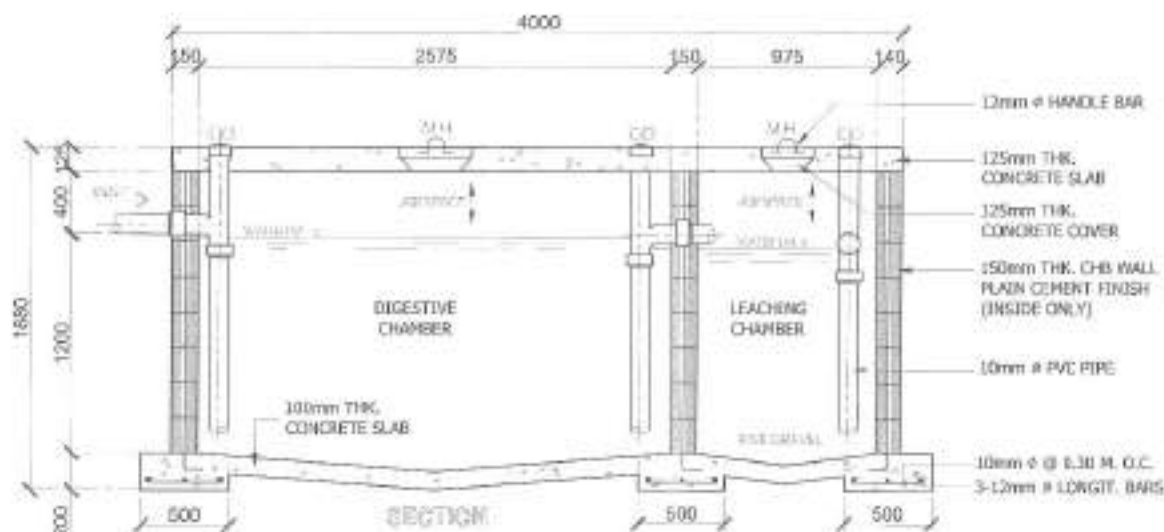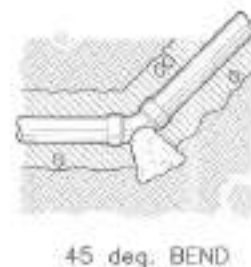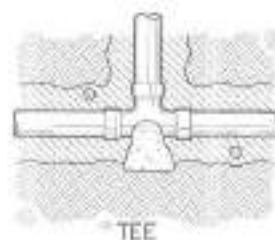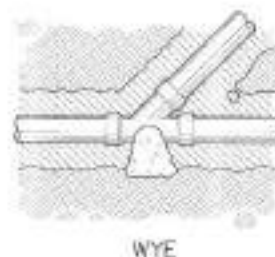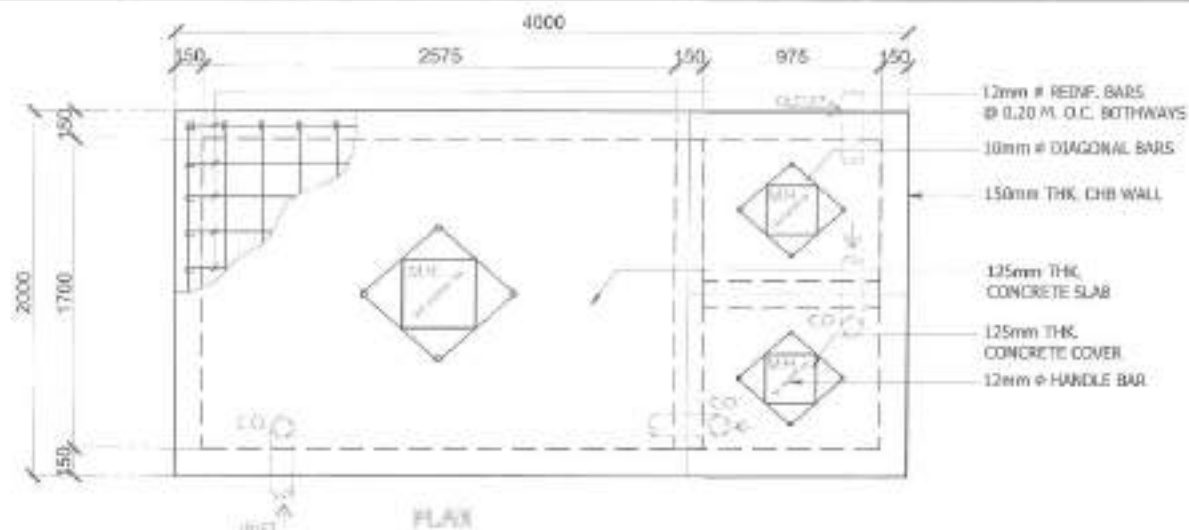

1 SEPTIC TANK DETAIL
SCALE 1:30

PREPARED BY:

RECOMMENDING APPROVAL:

APPROVED BY:

PROJECT TITLE:

SHEET CONTENT:

NOTED BY: M.S.T.

SHEET NO.:



Arch. BALTAZAR C. AVELINO
OFFICE IN CHARGE

Hon. MA. JOSEFINA G. BELMONTE
CITY MAYOR QUEZON CITY

PROPOSED DEVELOPMENT OF
TALAYAN LINEAR PARK
TALAYAN DIV. TALAYAN DIST. 1, QUEZON CITY

PLUMBING NOTES
SPECIFICATION
SEPTIC TANK DETAIL

DATE: 7-1-23
CHECKED BY: M.S.T.
DATE: 7-1-23
CADD BY: M.S.T.
DATE: 7-1-23

57
57

Section VIII. Bill of Quantities

Notes on the Bill of Quantities

Objectives

The objectives of the Bill of Quantities are:

- a. to provide sufficient information on the quantities of Works to be performed to enable Bids to be prepared efficiently and accurately; and
- b. when a Contract has been entered into, to provide a priced Bill of Quantities for use in the periodic valuation of Works executed.

In order to attain these objectives, Works should be itemized in the Bill of Quantities in sufficient detail to distinguish between the different classes of Works, or between Works of the same nature carried out in different locations or in other circumstances which may give rise to different considerations of cost. Consistent with these requirements, the layout and content of the Bill of Quantities should be as simple and brief as possible.

Daywork Schedule

A Daywork Schedule should be included only if the probability of unforeseen work, outside the items included in the Bill of Quantities, is high. To facilitate checking by the Entity of the realism of rates quoted by the Bidders, the Daywork Schedule should normally comprise the following:

- a. A list of the various classes of labor, materials, and Constructional Plant for which basic daywork rates or prices are to be inserted by the Bidder, together with a statement of the conditions under which the Contractor will be paid for work executed on a daywork basis.
- b. Nominal quantities for each item of Daywork, to be priced by each Bidder at Daywork rates as Bid. The rate to be entered by the Bidder against each basic Daywork item should include the Contractor's profit, overheads, supervision, and other charges.

Provisional Sums

A general provision for physical contingencies (quantity overruns) may be made by including a provisional sum in the Summary Bill of Quantities. Similarly, a contingency allowance for possible price increases should be provided as a provisional sum in the Summary Bill of Quantities. The inclusion of such provisional sums often facilitates budgetary approval by avoiding the need to request periodic supplementary approvals as the future need arises. Where such provisional sums or contingency allowances are used, the SCC should state the manner in which they will be used, and under whose authority (usually the Procuring Entity's Representative's).

The estimated cost of specialized work to be carried out, or of special goods to be supplied, by other contractors should be indicated in the relevant part of the Bill of Quantities as a particular provisional sum with an appropriate brief description. A separate procurement procedure is normally carried out by the Procuring Entity to select such specialized contractors. To provide an element of competition among the Bidders in respect of any facilities, amenities, attendance, etc., to be provided by the successful Bidder as prime Contractor for the use and convenience of the specialist contractors, each related provisional sum should be followed by an item in the Bill of Quantities inviting the Bidder to quote a sum for such amenities, facilities, attendance, etc.

Signature Box

A signature box shall be added at the bottom of each page of the Bill of Quantities where the authorized representative of the Bidder shall affix his signature. Failure of the authorized representative to sign each and every page of the Bill of Quantities shall be a cause for rejection of his bid.

These Notes for Preparing a Bill of Quantities are intended only as information for the Procuring Entity or the person drafting the Bidding Documents. They should not be included in the final documents.

Section IX. Checklist of Technical and Financial Documents

Notes on the Checklist of Technical and Financial Documents

The prescribed documents in the checklist are mandatory to be submitted in the Bid, but shall be subject to the following:

- a. GPPB Resolution No. 09-2020 on the efficient procurement measures during a State of Calamity or other similar issuances that shall allow the use of alternate documents in lieu of the mandated requirements; or
- b. any subsequent GPPB issuances adjusting the documentary requirements after the effectivity of the adoption of the PBDs.

The BAC shall be checking the submitted documents of each Bidder against this checklist to ascertain if they are all present, using a non-discretionary “pass/fail” criterion pursuant to Section 30 of the 2016 revised IRR of RA No. 9184.

Checklist of Technical and Financial Documents

I. TECHNICAL COMPONENT ENVELOPE

Class “A” Documents

Legal Documents

- ☐ (a) Valid PhilGEPS Registration Certificate (Platinum Membership) (all pages);
and
- ☐ (b) Registration certificate from Securities and Exchange Commission (SEC), Department of Trade and Industry (DTI) for sole proprietorship, or Cooperative Development Authority (CDA) for cooperatives or its equivalent document;
and
- ☐ (c) Mayor’s or Business permit issued by the city or municipality where the principal place of business of the prospective bidder is located, or the equivalent document for Exclusive Economic Zones or Areas;
and
- ☐ (e) Tax clearance per E.O. No. 398, s. 2005, as finally reviewed and approved by the Bureau of Internal Revenue (BIR).

Technical Documents

- ☐ (f) Statement of the prospective bidder of all its ongoing government and private contracts, including contracts awarded but not yet started, if any, whether similar or not similar in nature and complexity to the contract to be bid (*please see attached prescribed forms required by the QC – BAC for Infrastructure and Consultancy*); **and**
- ☐ (g) Statement of the bidder’s Single Largest Completed Contract (SLCC) similar to the contract to be bid, except under conditions provided under the rules with an attached Notice of Award, Notice to Proceed, Contract and Certificate of Acceptance (*please see attached prescribed form required by the QC – BAC for Infrastructure and Consultancy*); **and**
- ☐ (h) Philippine Contractors Accreditation Board (PCAB) License;
or
Special PCAB License in case of Joint Ventures;
and registration for the type and cost of the contract to be bid; **and**
- ☐ (i) Original copy of Bid Security. If in the form of a Surety Bond, submit also a certification issued by the Insurance Commission;
or
Original copy of Notarized Bid Securing Declaration; **and**
- ☐ (j) Project Requirements, which shall include the following:
 - ☐ a. Organizational chart for the contract to be bid;
 - ☐ b. List of contractor’s key personnel (*e.g.*, Project Manager, Project Engineers, Materials Engineers, and Foremen), to be assigned to the contract to be bid, with their complete qualification and experience data (*please see attached prescribed form required by the QC – BAC for Infrastructure and Consultancy*);
 - ☐ c. List of contractor’s major equipment units, which are owned, leased, and/or under purchase agreements, supported by proof of ownership or certification of availability of equipment from the equipment

lessor/vendor for the duration of the project, as the case may be (*please see attached prescribed form required by the QC – BAC for Infrastructure and Consultancy*); **and**

- ☐ (k) Original duly signed Omnibus Sworn Statement (OSS); **and** if applicable, Original Notarized Secretary's Certificate in case of a corporation, partnership, or cooperative; or Original Special Power of Attorney of all members of the joint venture giving full power and authority to its officer to sign the OSS and do acts to represent the Bidder.

Additional Technical Requirements:

- ☐ • Certificate of Site Inspection or Affidavit of Site Inspection as part of Omnibus Sworn Statement
- ☐ • Affidavit of Undertaking for Key Personnel and Equipment (*please see attached prescribed form required by the QC – BAC for Infrastructure and Consultancy*)
- ☐ • Equipment Utilization Schedule
- ☐ • Manpower Schedule
- ☐ • Construction Schedule and S-Curve
- ☐ • PERT-CMP
- ☐ • Construction Methods

Financial Documents

- ☐ (l) The prospective bidder's audited financial statements, showing, among others, the prospective bidder's total and current assets and liabilities, stamped "received" by the BIR or its duly accredited and authorized institutions, for the preceding calendar year which should not be earlier than two (2) years from the date of bid submission; **and**
- ☐ (m) The prospective bidder's computation of Net Financial Contracting Capacity (NFCC) (*please see attached prescribed form required by the QC – BAC for Infrastructure and Consultancy*).

Class "B" Documents

- ☐ (n) If applicable, duly signed joint venture agreement (JVA) in accordance with RA No. 4566 and its IRR in case the joint venture is already in existence; **or** duly notarized statements from all the potential joint venture partners stating that they will enter into and abide by the provisions of the JVA in the instance that the bid is successful.

II. FINANCIAL COMPONENT ENVELOPE

- ☐ (o) Original of duly signed and accomplished Financial Bid Form; **and**

Other documentary requirements under RA No. 9184

- ☐ (p) Original of duly signed Bid Prices in the Bill of Quantities; **and**
- ☐ (q) Duly accomplished Detailed Estimates Form, including a summary sheet indicating the unit prices of construction materials, labor rates, and equipment rentals used in coming up with the Bid; **and**
- ☐ (r) Cash Flow by Quarter.

Bid Form for the Procurement of Infrastructure Projects
[shall be submitted with the Bid]

BID FORM

Date : _____
Project Identification No. : _____

To: *[name and address of Procuring Entity]*

Having examined the Philippine Bidding Documents (PBDs) including the Supplemental or Bid Bulletin Numbers *[insert numbers]*, the receipt of which is hereby duly acknowledged, we, the undersigned, declare that:

- a. We have no reservation to the PBDs, including the Supplemental or Bid Bulletins, for the Procurement Project: *[insert name of contract]*;
- b. We offer to execute the Works for this Contract in accordance with the PBDs;
- c. The total price of our Bid in words and figures, excluding any discounts offered below is: *[insert information]*;
- d. The discounts offered and the methodology for their application are: *[insert information]*;
- e. The total bid price includes the cost of all taxes, such as, but not limited to: *[specify the applicable taxes, e.g. (i) value added tax (VAT), (ii) income tax, (iii) local taxes, and (iv) other fiscal levies and duties]*, which are itemized herein and reflected in the detailed estimates,
- f. Our Bid shall be valid within the a period stated in the PBDs, and it shall remain binding upon us at any time before the expiration of that period;
- g. If our Bid is accepted, we commit to obtain a Performance Security in the amount of *[insert percentage amount]* percent of the Contract Price for the due performance of the Contract, or a Performance Securing Declaration in lieu of the the allowable forms of Performance Security, subject to the terms and conditions of issued GPPB guidelines¹ for this purpose;
- h. We are not participating, as Bidders, in more than one Bid in this bidding process, other than alternative offers in accordance with the Bidding Documents;
- i. We understand that this Bid, together with your written acceptance thereof included in your notification of award, shall constitute a binding contract between us, until a formal Contract is prepared and executed; and
- j. We understand that you are not bound to accept the Lowest Calculated Bid or any other Bid that you may receive.

¹ currently based on GPPB Resolution No. 09-2020

- k. We likewise certify/confirm that the undersigned, is the duly authorized representative of the bidder, and granted full power and authority to do, execute and perform any and all acts necessary to participate, submit the bid, and to sign and execute the ensuing contract for the [Name of Project] of the [Name of the Procuring Entity].
- l. We acknowledge that failure to sign each and every page of this Bid Form, including the Bill of Quantities, shall be a ground for the rejection of our bid.

Name: _____

Legal Capacity: _____

Signature: _____

Duly authorized to sign the Bid for and behalf of: _____

Date: _____

Bid Securing Declaration Form

[shall be submitted with the Bid if bidder opts to provide this form of bid security]

REPUBLIC OF THE PHILIPPINES)

CITY OF _____) S.S.

BID SECURING DECLARATION **Project Identification No.: *[Insert number]***

To: *[Insert name and address of the Procuring Entity]*

I/We, the undersigned, declare that:

1. I/We understand that, according to your conditions, bids must be supported by a Bid Security, which may be in the form of a Bid Securing Declaration.
2. I/We accept that: (a) I/we will be automatically disqualified from bidding for any procurement contract with any procuring entity for a period of two (2) years upon receipt of your Blacklisting Order; and, (b) I/we will pay the applicable fine provided under Section 6 of the Guidelines on the Use of Bid Securing Declaration, within fifteen (15) days from receipt of the written demand by the procuring entity for the commission of acts resulting to the enforcement of the bid securing declaration under Sections 23.1(b), 34.2, 40.1 and 69.1, except 69.1(f), of the IRR of RA No. 9184; without prejudice to other legal action the government may undertake.
3. I/We understand that this Bid Securing Declaration shall cease to be valid on the following circumstances:
 - a. Upon expiration of the bid validity period, or any extension thereof pursuant to your request;
 - b. I am/we are declared ineligible or post-disqualified upon receipt of your notice to such effect, and (i) I/we failed to timely file a request for reconsideration or (ii) I/we filed a waiver to avail of said right; and
 - c. I am/we are declared the bidder with the Lowest Calculated Responsive Bid, and I/we have furnished the performance security and signed the Contract.

IN WITNESS WHEREOF, I/We have hereunto set my/our hand/s this ____ day of *[month]* *[year]* at *[place of execution]*.

[Insert NAME OF BIDDER OR ITS AUTHORIZED REPRESENTATIVE]

[Insert signatory's legal capacity]

Affiant

[Jurat]

[Format shall be based on the latest Rules on Notarial Practice]

Omnibus Sworn Statement (Revised)
[shall be submitted with the Bid]

REPUBLIC OF THE PHILIPPINES)
CITY/MUNICIPALITY OF _____) S.S.

AFFIDAVIT

I, [Name of Affiant], of legal age, [Civil Status], [Nationality], and residing at [Address of Affiant], after having been duly sworn in accordance with law, do hereby depose and state that:

1. *[Select one, delete the other:]*

[If a sole proprietorship:] I am the sole proprietor or authorized representative of [Name of Bidder] with office address at [address of Bidder];

[If a partnership, corporation, cooperative, or joint venture:] I am the duly authorized and designated representative of [Name of Bidder] with office address at [address of Bidder];

2. *[Select one, delete the other:]*

[If a sole proprietorship:] As the owner and sole proprietor, or authorized representative of [Name of Bidder], I have full power and authority to do, execute and perform any and all acts necessary to participate, submit the bid, and to sign and execute the ensuing contract for [Name of the Project] of the [Name of the Procuring Entity], as shown in the attached duly notarized Special Power of Attorney;

[If a partnership, corporation, cooperative, or joint venture:] I am granted full power and authority to do, execute and perform any and all acts necessary to participate, submit the bid, and to sign and execute the ensuing contract for [Name of the Project] of the [Name of the Procuring Entity], as shown in the attached [state title of attached document showing proof of authorization (e.g., duly notarized Secretary's Certificate, Board/Partnership Resolution, or Special Power of Attorney, whichever is applicable)];

3. [Name of Bidder] is not "blacklisted" or barred from bidding by the Government of the Philippines or any of its agencies, offices, corporations, or Local Government Units, foreign government/foreign or international financing institution whose blacklisting rules have been recognized by the Government Procurement Policy Board, **by itself or by relation, membership, association, affiliation, or controlling interest with another blacklisted person or entity as defined and provided for in the Uniform Guidelines on Blacklisting;**

4. Each of the documents submitted in satisfaction of the bidding requirements is an authentic copy of the original, complete, and all statements and information provided therein are true and correct;

5. [Name of Bidder] is authorizing the Head of the Procuring Entity or its duly authorized representative(s) to verify all the documents submitted;

6. *[Select one, delete the rest:]*

[If a sole proprietorship:] The owner or sole proprietor is not related to the Head of the Procuring Entity, members of the Bids and Awards Committee (BAC), the Technical Working Group, and the BAC Secretariat, the head of the Project Management Office or the end-user unit, and the project consultants by consanguinity or affinity up to the third civil degree;

[If a partnership or cooperative:] None of the officers and members of [Name of Bidder] is related to the Head of the Procuring Entity, members of the Bids and Awards Committee (BAC), the Technical Working Group, and the BAC Secretariat, the head of the Project

Management Office or the end-user unit, and the project consultants by consanguinity or affinity up to the third civil degree;

[If a corporation or joint venture:] None of the officers, directors, and controlling stockholders of *[Name of Bidder]* is related to the Head of the Procuring Entity, members of the Bids and Awards Committee (BAC), the Technical Working Group, and the BAC Secretariat, the head of the Project Management Office or the end-user unit, and the project consultants by consanguinity or affinity up to the third civil degree;

7. *[Name of Bidder]* complies with existing labor laws and standards; and
8. *[Name of Bidder]* is aware of and has undertaken the responsibilities as a Bidder in compliance with the Philippine Bidding Documents, which includes:
 - a. Carefully examining all of the Bidding Documents;
 - b. Acknowledging all conditions, local or otherwise, affecting the implementation of the Contract;
 - c. Making an estimate of the facilities available and needed for the contract to be bid, if any; and
 - d. Inquiring or securing Supplemental/Bid Bulletin(s) issued for the *[Name of the Project]*.
9. *[Name of Bidder]* did not give or pay directly or indirectly, any commission, amount, fee, or any form of consideration, pecuniary or otherwise, to any person or official, personnel or representative of the government in relation to any procurement project or activity.
10. **In case advance payment was made or given, failure to perform or deliver any of the obligations and undertakings in the contract shall be sufficient grounds to constitute criminal liability for Swindling (Estafa) or the commission of fraud with unfaithfulness or abuse of confidence through misappropriating or converting any payment received by a person or entity under an obligation involving the duty to deliver certain goods or services, to the prejudice of the public and the government of the Philippines pursuant to Article 315 of Act No. 3815 s. 1930, as amended, or the Revised Penal Code.**
11. We pledge that the project will be completed in accordance and congruency with the approved plans and programs.

IN WITNESS WHEREOF, I have hereunto set my hand this ___ day of _____ 20__ at _____, Philippines.

[Insert NAME OF BIDDER OR ITS AUTHORIZED REPRESENTATIVE]

[Insert signatory's legal capacity]
Affiant

[Jurat]

[Format shall be based on the latest Rules on Notarial Practice]

Contract Agreement Form for the Procurement of Infrastructure Projects (Revised)

[not required to be submitted with the Bid, but it shall be submitted within ten (10) days after receiving the Notice of Award]

CONTRACT AGREEMENT

THIS AGREEMENT, made this *[insert date]* day of *[insert month]*, *[insert year]* between *[name and address of PROCURING ENTITY]* (hereinafter called the "Entity") and *[name and address of Contractor]* (hereinafter called the "Contractor").

WHEREAS, the Entity is desirous that the Contractor execute *[name and identification number of contract]* (hereinafter called "the Works") and the Entity has accepted the Bid for *[contract price in words and figures in specified currency]* by the Contractor for the execution and completion of such Works and the remedying of any defects therein.

NOW THIS AGREEMENT WITNESSETH AS FOLLOWS:

1. In this Agreement, words and expressions shall have the same meanings as are respectively assigned to them in the Conditions of Contract hereinafter referred to.
2. The following documents as required by the 2016 revised Implementing Rules and Regulations of Republic Act No. 9184 shall be deemed to form and be read and construed as part of this Agreement, viz.:
 - a. Philippine Bidding Documents (PBDs);
 - i. Drawings/Plans;
 - ii. Specifications;
 - iii. Bill of Quantities;
 - iv. General and Special Conditions of Contract;
 - v. Supplemental or Bid Bulletins, if any;
 - b. Winning bidder's bid, including the Eligibility requirements, Technical and Financial Proposals, and all other documents or statements submitted;

Bid form, including all the documents/statements contained in the Bidder's bidding envelopes, as annexes, and all other documents submitted (e.g., Bidder's response to request for clarifications on the bid), including corrections to the bid, if any, resulting from the Procuring Entity's bid evaluation;
 - c. Performance Security;
 - d. Notice of Award of Contract and the Bidder's conforme thereto; and
 - e. Other contract documents that may be required by existing laws and/or the Procuring Entity concerned in the PBDs. **Winning bidder agrees that additional contract documents or information prescribed by the GPPB that are subsequently required for submission after the contract execution, such as the Notice to Proceed, Variation Orders, and Warranty Security, shall likewise form part of the Contract.**
3. In consideration for the sum of *[total contract price in words and figures]* or such other sums as may be ascertained, *[Named of the bidder]* agrees to *[state the object of the contract]* in accordance with his/her/its Bid.

4. The *[Name of the procuring entity]* agrees to pay the above-mentioned sum in accordance with the terms of the Bidding.

IN WITNESS whereof the parties thereto have caused this Agreement to be executed the day and year first before written.

[Insert Name and Signature] [Insert Name and Signature]

[Insert Signatory's Legal Capacity] [Insert Signatory's Legal Capacity]

for: for:

[Insert Procuring Entity] [Insert Name of Supplier]

Acknowledgment

[Format shall be based on the latest Rules on Notarial Practice]

LIST OF ALL ON-GOING GOVERNMENT AND PRIVATE CONTRACTS

NAME OF CONTRACTOR: _____

PROJECT TITLE (Name of the Contract) & EXACT PROJECT LOCATION	DATE OF CONTRACT	CONTRACT DURATION	PROJECT OWNER & POSTAL ADDRESS	NATURE OF WORK	CONTRACTOR'S ROLE (SOLE CONTRACTOR, SUBCONTRACTOR, PARTNER IN A JV) and PERCENTAGE OF PARTICIPATION	TOTAL CONTRACT VALUE AT AWARD	DATE OF COMPLETION or ESTIMATED COMPLETION TIME	TOTAL CONTRACT VALUE AT COMPLETION IF APPLICABLE	PERCENTAGE		VALUE OF OUTSTANDING WORKS (IN PHP)
									ACTUAL ACCOMPLISHMENT	PLANNED ACCOMPLISHMENT	
									TOTAL AMOUNT (Php) OF OUTSTANDING WORKS		

PHOTOCOPY ADDITIONAL FORMS, IF NECESSARY

Page _____ of _____

SINGLE LARGEST COMPLETED CONTRACT SIMILAR TO THE CONTRACT TO BE BID

NAME OF CONTRACTOR: _____

PROJECT TITLE: _____

PROJECT TITLE (Name of the Contract) & EXACT PROJECT LOCATION	DATE OF CONTRACT	CONTRACT DURATION	PROJECT OWNER & POSTAL ADDRESS	NATURE OF WORK	CONTRACTOR'S ROLE (SOLE CONTRACTOR, SUBCONTRACTOR, PARTNER IN A JV) and PERCENTAGE OF PARTICIPATION	TOTAL CONTRACT VALUE AT AWARD	DATE OF COMPLETION or ESTIMATED COMPLETION TIME	TOTAL CONTRACT VALUE AT COMPLETION IF APPLICABLE

PHOTOCOPY ADDITIONAL FORMS, IF NECESSARY

Page _____ of _____

LIST OF MAJOR EQUIPMENT TO BE USED FOR THE PROJECT

NAME OF CONTRACTOR: _____

PROJECT TITLE: _____

TYPE	DESCRIPTION / CAPACITY	SERIAL NO.	YEAR ACQUIRED	PRESENT LOCATION (SPECIFIC ADDRESS)	STATUS OF AVAILABILITY (OWNED/LEASED)

A. LIST OF KEY CONSTRUCTION PERSONNEL TO BE ASSIGNED TO THE PROJECT

NAME OF CONTRACTOR: _____

PROJECT TITLE: _____

NAME	POSITION	AGE	EDUCATIONAL ATTAINMENT	TYPE OF CONSTRUCTION EXPERIENCE	NO.OF YEARS WITH THE CONTRACTOR	PROFESSION	PRC NO.

COMPUTATION OF NET FINANCIAL CONTRACTING CAPACITY (NFCC)

NAME OF BIDDER: _____

CURRENT ASSETS*		PHP	_____
(LESS) CURRENT LIABILITIES*	(LESS)	PHP	_____
NETWORTH		PHP	_____
NETWORTH x 15	x 15	PHP	_____
(LESS) VALUE OF ALL OUTSTANDING ON-GOING CONTRACTS**	(LESS)	PHP	_____
(LESS) VALUE OF ALL AWARDED BUT NOT YET STARTED CONTRACTS AS OF DATE**	(LESS)	PHP	_____
NET FINANCIAL CONTRACTING CAPACITY		PHP	_____

NOTES: * CURRENT ASSETS AND LIABILITIES BASED ON AUDITED FINANCIAL STATEMENT FOR THE PRECEDING CALENDAR YEAR SUBMITTED TO B.I.R.

 ** BASED ON LIST OF ON-GOING AND AWRDED BUT NOT VEY STARTED CONTRACTS SUBMITTED

REPUBLIC OF THE PHILIPPINES)

_____) S.S.

AFFIDAVIT OF UNDERTAKING

I, _____ of legal age, Filipino, _____ [OFFICER OR REPRESENTATIVE]

with office address at _____ after having been duly sworn to in accordance with law, hereby voluntary depose and state:

That I am duly authorized representative of the [Name of Bidder] to execute this undertaking as evidenced by Secretary's Certificate and Board Resolution.

That [Name of Bidder] bidding for the (Name of Project)

That relative to the aforementioned Project, the [Name of Bidder] hereby undertake that the equipment to be use and the key personnel to be assign shall exclusively be used and will only perform to the said project until its completion.

That I am executing this affidavit to attest to the truth of the foregoing and in compliance with the submission of the technical requirements for the public bidding of the said project.

IN WITNESS HEREOF, I have hereunto signed my name below this _____ day of _____ at _____.

AFFIANT FURTHER SAYETH NAUGHT.

Affiant

SUBSCRIBED AND SWORN TO BEFORE ME this _____ day of _____
_____ in _____

affiant exhibiting to me his/her _____ issued at _____
_____ on _____.

Doc. No. ;
Page No. ;
Book No. ;
Series of 2020

Notary Public

