


THE SITE


The map shows a network of streets including Bicol-Leyte, Katipunan, Kalingan, and Katipunan. A red line indicates the proposed development area, and a blue line indicates the river. A shaded circle marks the location of the proposed development.

Republika ng Pilipinas Lungsod ng Quezon CITY ENGINEERING DEPARTMENT	PROJECT TITLE :	DESIGNED BY :	SUBMITTED BY:	RECOMMENDING APPROVAL:	APPROVED BY:	SHEET CONTENT	SHEET NO.
	PROPOSED REHABILITATION OF SANITARY/PLUMBING SYSTEM OF THREE (3) BUILDINGS AT BENIGNO S. AQUINO, JR ELEMENTARY SCHOOL	DRAWN BY:	 ENGR. LEO S. DEL ROSARIO HEAD , PLANNING & PROGRAMMING DIVISION	 ENGR. ISAGANI R. VERZOSA , JR. DEPARTMENT OF ENGINEERING	HON. MA. JOSEFINA G. BELMONTE MAYOR Q.C.	LOCATION MAP, VICINITY MAP, SITE DEVELOPMENT PLAN	AR-01
	LOCATION : BARANGAY COMMONWEALTH, DISTRICT 2, QUEZON CITY	DATE :					

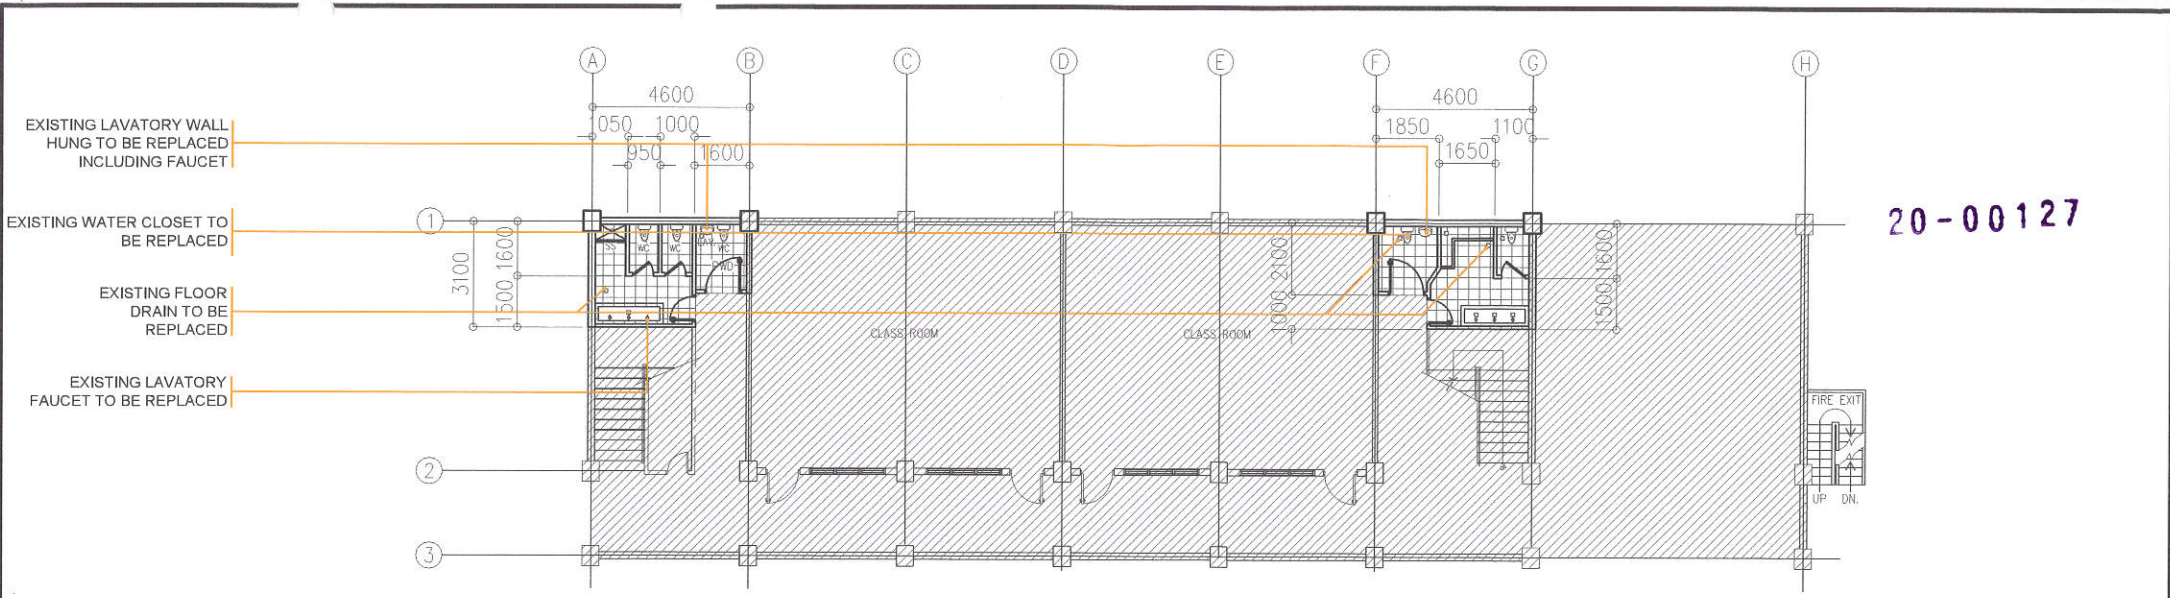


1 CASTELO BUILDING (GROUND FLOOR)


SCALE: 1:200 (20 x 30)
1:100 (A3)

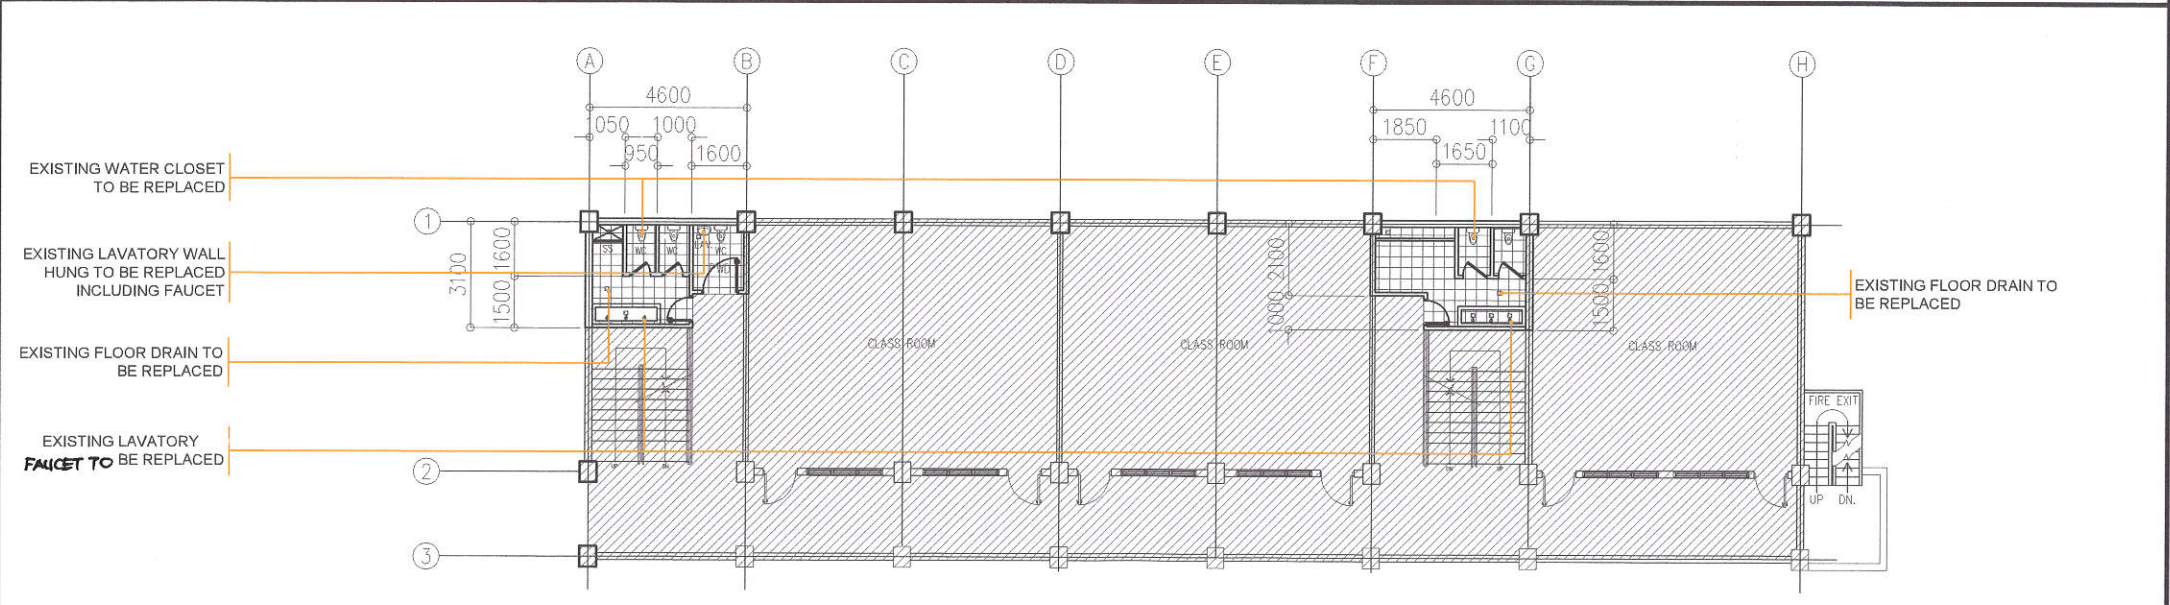

2 CASTELO BUILDING (2nd, 3rd and 4th)

SCALE: NTS (20 x 30)
NTS (A3)

  Republika ng Pilipinas Lungsod ng Quezon CITY ENGINEERING DEPARTMENT	PROJECT TITLE :	DESIGNED BY :	SUBMITTED BY :	RECOMMENDING APPROVAL:	APPROVED BY:	SHEET CONTENT	SHEET NO.
	PROPOSED REHABILITATION OF SANITARY/PLUMBING SYSTEM OF THREE (3) BUILDINGS AT BENIGNO S. AQUINO, JR ELEMENTARY SCHOOL	DRAWN BY : 	 ENGR. LEO S. DEL ROSARIO HEAD, PLANNING & PROGRAMMING DIVISION	 ENGR. ISAGANI R. VERZOSA, JR. DEPARTMENT OF ENGINEERING	 HON. MA. JOSEFINA G. BELMONTE MAYOR G.C.	CASTELO BUILDING (GROUND FLOOR), CASTELO BUILDING (2nd,3rd and 4th)	AR-02
		DATE :					
		CHECKED BY :					
LOCATION : BARANGAY COMMONWEALTH, DISTRICT 2, QUEZON CITY							

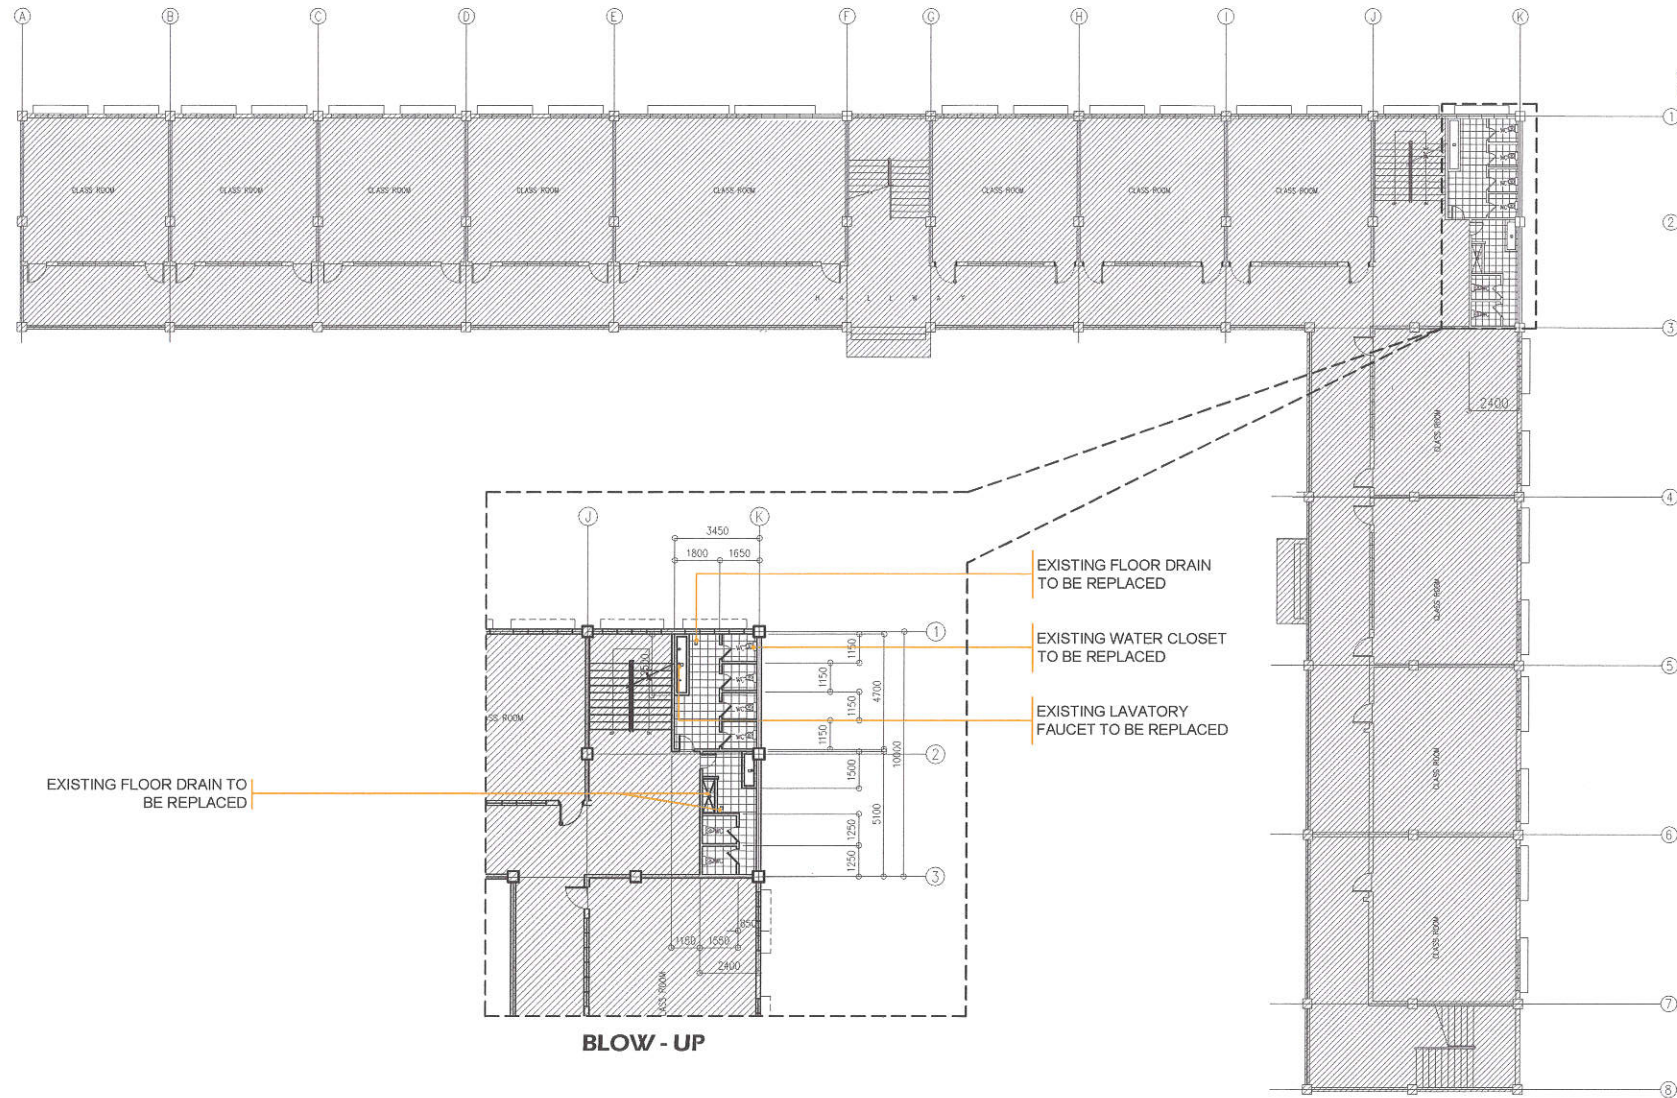

3 SB HALL BUILDING (2nd, 3rd and 4th)

SCALE: NTS (20 x 30)
NTS (A3)



Republika ng Pilipinas
Lungsod ng Quezon
CITY ENGINEERING DEPARTMENT

PROJECT TITLE :

**PROPOSED REHABILITATION OF
SANITARY/PLUMBING SYSTEM OF THREE (3)
BUILDINGS AT BENIGNO S. AQUINO, JR
ELEMENTARY SCHOOL**

LOCATION : BARANGAY COMMONWEALTH, DISTRICT 2, QUEZON CITY

DESIGNED BY :

DRAWN BY :

DATE :

CHECKED BY :

SUBMITTED BY :

ENGR. LED S. DEL ROSARIO
HEAD, PLANNING & PROGRAMMING DIVISION

RECOMMENDING APPROVAL :

ENGR. ISABANI R. VERZOSA, JR.
DEPARTMENT OF ENGINEERING

APPROVED BY :

HON. MA. JOSEFINA G. BELMONTE
MAYOR
O.C.

SHEET CONTENT

SB HALL BUILDING
(2nd, 3rd and 4th)

SHEET NO.

AR-04