


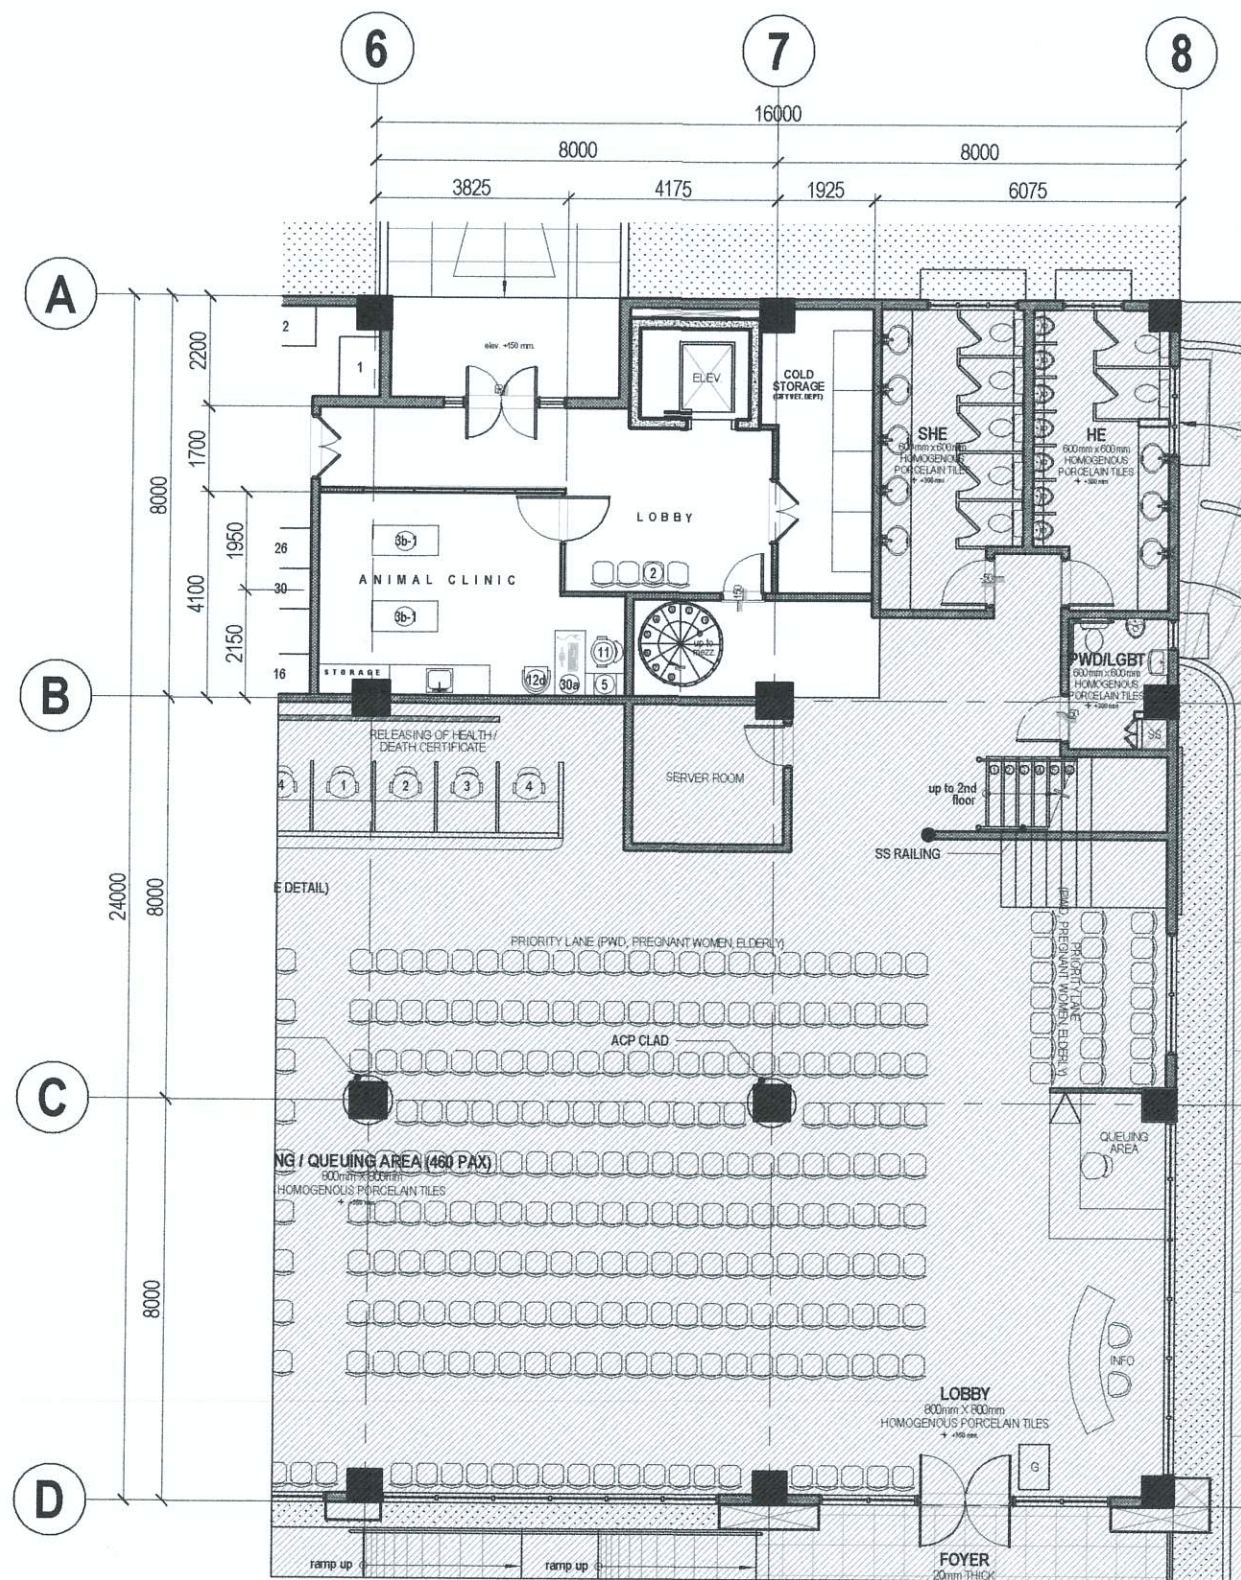

LEGEND:

	DRYWALL PARTITION, LAMINATE 1 SIDE, AND WALL PAPER 1 SIDE		MODULAR DESKS, 0.60m WIDTH
	DRYWALL PARTITION, PAINTED 1 SIDE, AND WALL PAPER 1 SIDE		ROLLER SHADES (SUNSCREEN)
	DRYWALL PARTITION, WALLPAPER BOTH SIDES		ROLLER SHADES (COMBI)
	DRYWALL PARTITION, PAINTED BOTH SIDES		ROLLER SHADES (BLACK-OUT)
	MODULAR LAMINATED PARTITION, WITH OR WITHOUT GLASS		FIXED GLASS PANEL
	FABRIC WITH GLASS LOW PARTITION, 1.5m height		ACRYLIC BARRIER (ONE-SIDE)
	TRANSACTION COUNTERTOP, 0.40m WIDTH		TUBULAR CHROME LEG

FURNITURE:

D1	MODULAR DOOR W/ HALF GLASS, SINGLE LEAF 0.8m X 2.10mH	12d	STAFF VISITOR'S CHAIR
D3	PANEL DOOR WITH HALF GLASS, WITH LAMINATE FINISH, 0.8m X 2.10mH	12f	EXECUTIVE VISITOR'S CHAIR, B
D4	FLUSH DOOR, PAINTED BOTH SIDES, 0.70M X 2.10mH	12g	MULTI-PURPOSE CHAIR, STACKABLE
D6	FLUSH DOOR, WALLPAPER FINISH BOTH SIDES, 0.70M X 2.10mH	13	VERTICAL FILING CABINET, 4 - DRAWERS
D8	SECRET DOOR, WALLPAPER FINISH BOTH SIDES, 0.70M X 2.10mH	14	EXECUTIVE TABLE WITH SIDE TABLE, 2.00mL X 1.00mW
1	GANG CHAIR, 3 - SEATER	14a	EXECUTIVE TABLE WITH SIDE TABLE, 1.80mL X 0.90mW
2	GANG CHAIR, 4 - SEATER	22a	LATERAL FILING CABINET WOODEN 4-LAYERS, 0.90mL x 0.45mW x 1.06mH
3b-1	VETERINARY TREATMENT TABLE	22b	LOW CABINET, 0.90mL X 0.45mW X 1.06 height
4	STAFF CHAIR	24	LATERAL FILING CABINET, 3 - DRAWERS
5	CABINET MOBILE PEDESTAL	30a	FREE STANDING TABLE WITH SIDE TABLE, 1.30mL X 0.70mW
5a	EXECUTIVE MOBILE PEDESTAL	35	CHAIR CONFERENCE
6	SOFA - 3 SEATER	38	STEEL OPEN RACK, 4 - LAYERS 1.20mL X 0.60mW X 2.0mH
8	CENTER TABLE - STAINLESS STEEL BASE	43	EXECUTIVE HIGH BACK CHAIR WITH CHROME LEGS
9	SIDE TABLE WITH STAINLESS STEEL BASE	71a	TABLE ROUND, GLASS TOP, .90m Ø
11	MANAGERS HIGH BACK CHAIR	83	CONFERENCE TABLE, 10 - SEATER 2.50mL X 1.20mL X 0.75mH
12a	EXECUTIVE VISITOR'S CHAIR, A		

1 GROUND FLOOR FURNITURE LAYOUT - CITY VETERINARY DEPARTMENT

SCALE 1:150 METERS



Republika ng Pilipinas
Lungsod ng Quezon
CITY ARCHITECT DEPARTMENT
5th CIVIC CENTER - D (Bldg. 888), QUEZON CITY HALL COMPOUND,
ELLIPTICAL ROAD, DILIMAN, QUEZON CITY



PROVISO:

DRAWINGS AND SPECIFICATIONS DULY SIGNED, STAMPED OR SEALED AS INSTRUMENTS OF SERVICE ARE THE INTELLECTUAL PROPERTY & DOCUMENTS OF THE CITY ARCHITECT'S DEPARTMENT. WHETHER THE OBJECT FOR WHICH THEY ARE MADE IS EXISTING OR NOT, IT SHALL BE UNLAWFUL FOR ANY PERSON WITHOUT THE CONSENT OF THE AUTHOR OF SAID DOCUMENTS TO DUPLICATE OR TO MAKE COPIES OF SAID DOCUMENTS FOR USE IN THE REPRODUCTION OF ANY OTHER PROJECTS OR BUILDINGS, WHETHER EXECUTED PARTLY OR IN WHOLE.

RECOMMENDING APPROVAL:

ARCH. LUCILLE H. CHUA, fuap, piep
CITY ARCHITECT

APPROVED BY:

HON. MA. JOSEFINA G. BELMONTE
MAYOR
O.C.

PROJECT TITLE:

SUPPLY AND INSTALLATION OF MODULAR PARTITIONS INCLUDING FURNITURE FOR THE CITY VETERINARY DEPARTMENT @ QCHD BLDG, Q.C. HALL

LOCATION: Q.C. HALL COMPOUND, BRGY. CENTRAL, QUEZON CITY

SHEET CONTENTS:


GROUND FLOOR FURNITURE LAYOUT

PROJECT NO.:

DATE July 2022
DRAWN BY K.C.M.
DESIGNED BY Ar. J. R. B.
CHECKED BY Ar. R. B. Resurreccion

SHEET NO.:

AR-01

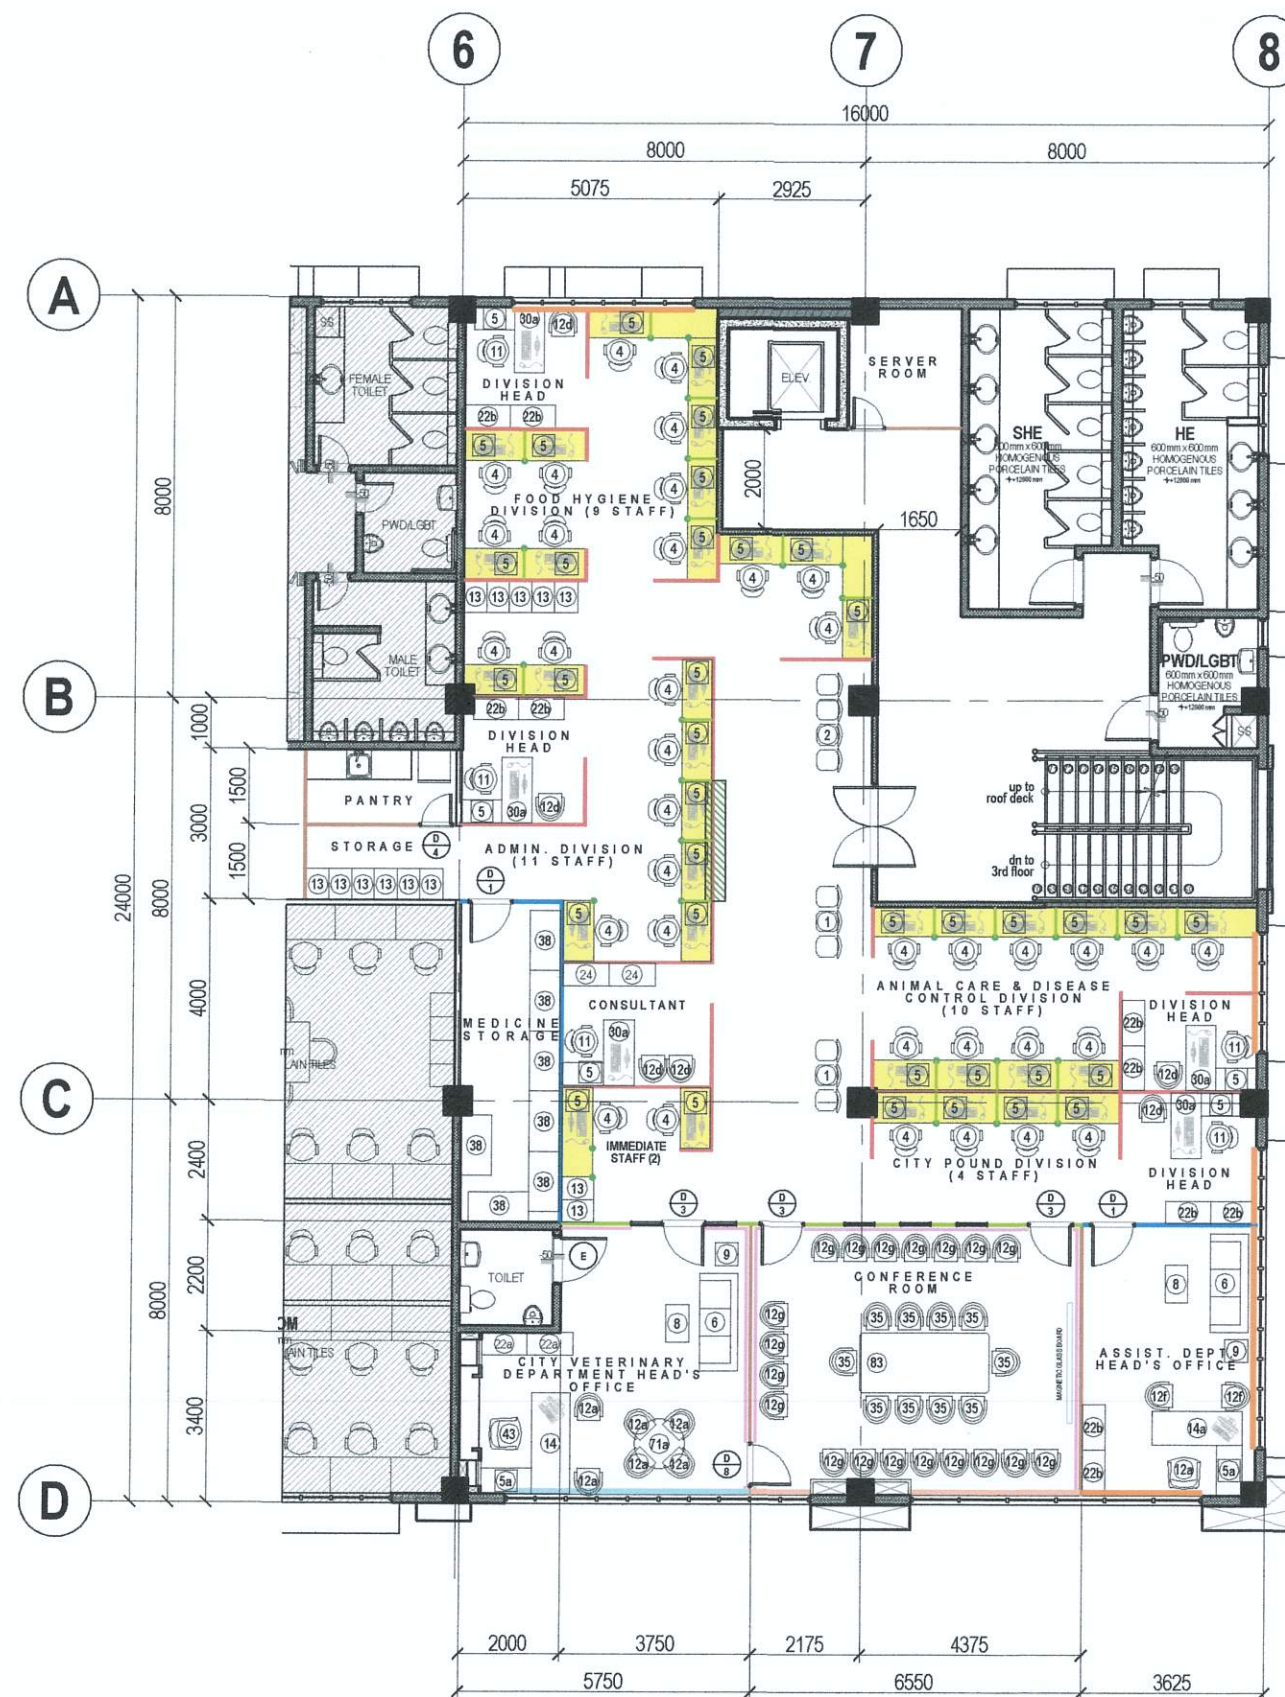

LEGEND:

- DRYWALL PARTITION, LAMINATE 1 SIDE, AND WALL PAPER 1 SIDE
- DRYWALL PARTITION, PAINTED 1 SIDE, AND WALL PAPER 1 SIDE
- DRYWALL PARTITION, WALLPAPER BOTH SIDES
- DRYWALL PARTITION, PAINTED BOTH SIDES
- MODULAR LAMINATED PARTITION, WITH OR WITHOUT GLASS
- FABRIC WITH GLASS LOW PARTITION, 1.5m height
- TRANSACTION COUNTERTOP, 0.40m WIDTH
- MODULAR DESKS, 0.60m WIDTH
- ROLLER SHADES (SUNSCREEN)
- ROLLER SHADES (COMBI)
- ROLLER SHADES (BLACK-OUT)
- FIXED GLASS PANEL
- ACRYLIC BARRIER (ONE-SIDE)
- TUBULAR CHROME LEG

FURNITURE:

- D1 MODULAR DOOR W/ HALF GLASS, SINGLE LEAF 0.8m X 2.10mH
- D3 PANEL DOOR WITH HALF GLASS, WITH LAMINATE FINISH, 0.8m X 2.10mH
- D4 FLUSH DOOR, PAINTED BOTH SIDES, 0.70M X 2.10mH
- D6 FLUSH DOOR, WALLPAPER FINISH BOTH SIDES, 0.70M X 2.10mH
- D8 SECRET DOOR, WALLPAPER FINISH BOTH SIDES, 0.70M X 2.10mH
- 1 GANG CHAIR, 3 - SEATER
- 2 GANG CHAIR, 4 - SEATER
- 3b-1 VETERINARY TREATMENT TABLE
- 4 STAFF CHAIR
- 5 CABINET MOBILE PEDESTAL
- 5a EXECUTIVE MOBILE PEDESTAL
- 6 SOFA - 3 SEATER
- 8 CENTER TABLE - STAINLESS STEEL BASE
- 9 SIDE TABLE WITH STAINLESS STEEL BASE
- 11 MANAGERS HIGH BACK CHAIR
- 12a EXECUTIVE VISITOR'S CHAIR, A
- 12d STAFF VISITOR'S CHAIR
- 12f EXECUTIVE VISITOR'S CHAIR, B
- 12g MULTI-PURPOSE CHAIR, STACKABLE
- 13 VERTICAL FILING CABINET, 4 - DRAWERS
- 14 EXECUTIVE TABLE WITH SIDE TABLE, 2.00mL X 1.00mW
- 14a EXECUTIVE TABLE WITH SIDE TABLE, 1.80mL X 0.90mW
- 22a LATERAL FILING CABINET WOODEN 4-LAYERS, 0.90mL X 0.45mW X 1.06mH
- 22b LOW CABINET, 0.90mL X 0.45mW X 1.06 height
- 24 LATERAL FILING CABINET, 3 - DRAWERS
- 30a FREE STANDING TABLE WITH SIDE TABLE, 1.30mL X 0.70mW
- 35 CHAIR CONFERENCE
- 38 STEEL OPEN RACK, 4 - LAYERS 1.20mL X 0.60mW X 2.0mH
- 43 EXECUTIVE HIGH BACK CHAIR WITH CHROME LEGS
- 71a TABLE ROUND, GLASS TOP, .90m Ø
- 83 CONFERENCE TABLE, 10 - SEATER 2.50mL X 1.20mL X 0.75mH

1 FOURTH FLOOR FURNITURE LAYOUT - CITY VETERINARY DEPARTMENT

SCALE 1:150 METERS

Republika ng Pilipinas Lungsod ng Quezon CITY ARCHITECT DEPARTMENT 5F CIVIC CENTER - D (BRO. Bldg), QUEZON CITY HALL COMPOUND, ELLIPTICAL ROAD, DILIMAN, QUEZON CITY	PROVISO: DRAWINGS AND SPECIFICATIONS ONLY DESIGNED, STAMPED OR SEALED AS INSTRUMENTS OF SERVICE ARE THE INTELLECTUAL PROPERTY OF THE CITY ARCHITECT DEPARTMENT. WHETHER THE OBJECT FOR WHICH THEY ARE MADE IS EXECUTED OR NOT, IT SHALL BE UNLAWFUL FOR ANY PERSON, WITHOUT THE CONSENT OF THE AUTHOR OF SAID DOCUMENTS TO REPRODUCE OR TO MAKE COPIES OF SAID DOCUMENTS FOR USE IN THE REPRODUCTION OF AND FOR OTHER PROJECTS OR BUILDINGS, WHETHER EXECUTED PARTLY OR IN WHOLE.	RECOMMENDING APPROVAL: ARCH. LUCILLE H. CHUA, fuap, piep CITY ARCHITECT	APPROVED BY: HON. MA. JOSEFINA G. BELMONTE MAYOR	PROJECT TITLE: SUPPLY AND INSTALLATION OF MODULAR PARTITIONS INCLUDING FURNITURE FOR THE CITY VETERINARY DEPARTMENT @ QCHD BLDG, Q.C. HALL	SHEET CONTENTS: FOURTH FLOOR FURNITURE LAYOUT	PROJECT NO.: DATE: July 2022 DRAWN BY: K.C.M. DESIGNED BY: Ar. J.O. Ar. R.J.B. CHECKED BY: Ar. R.G. Resurreccion	SHEET NO.: AR-02
	LOCATION: Q.C. HALL COMPOUND, BRGY. CENTRAL, QUEZON CITY						
	(Additional project details or notes)						