



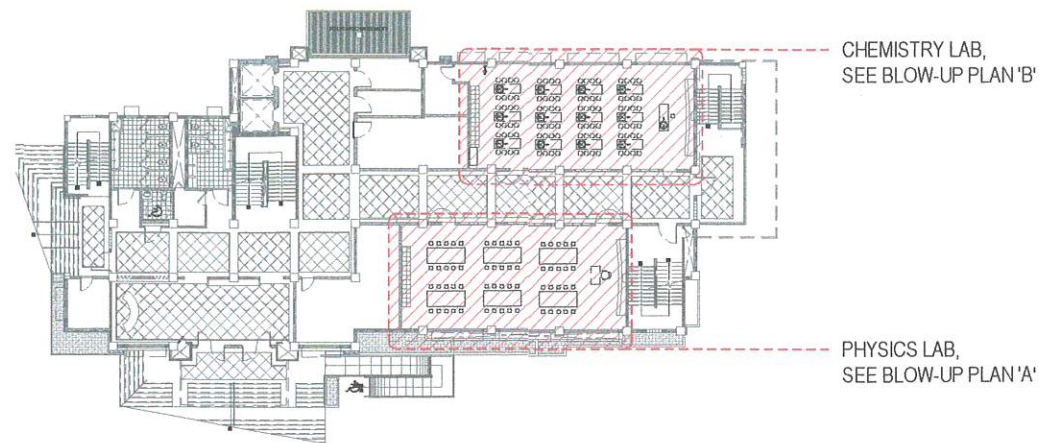


KEY PLAN
(GROUND FLOOR LABORATORY BLDG.)

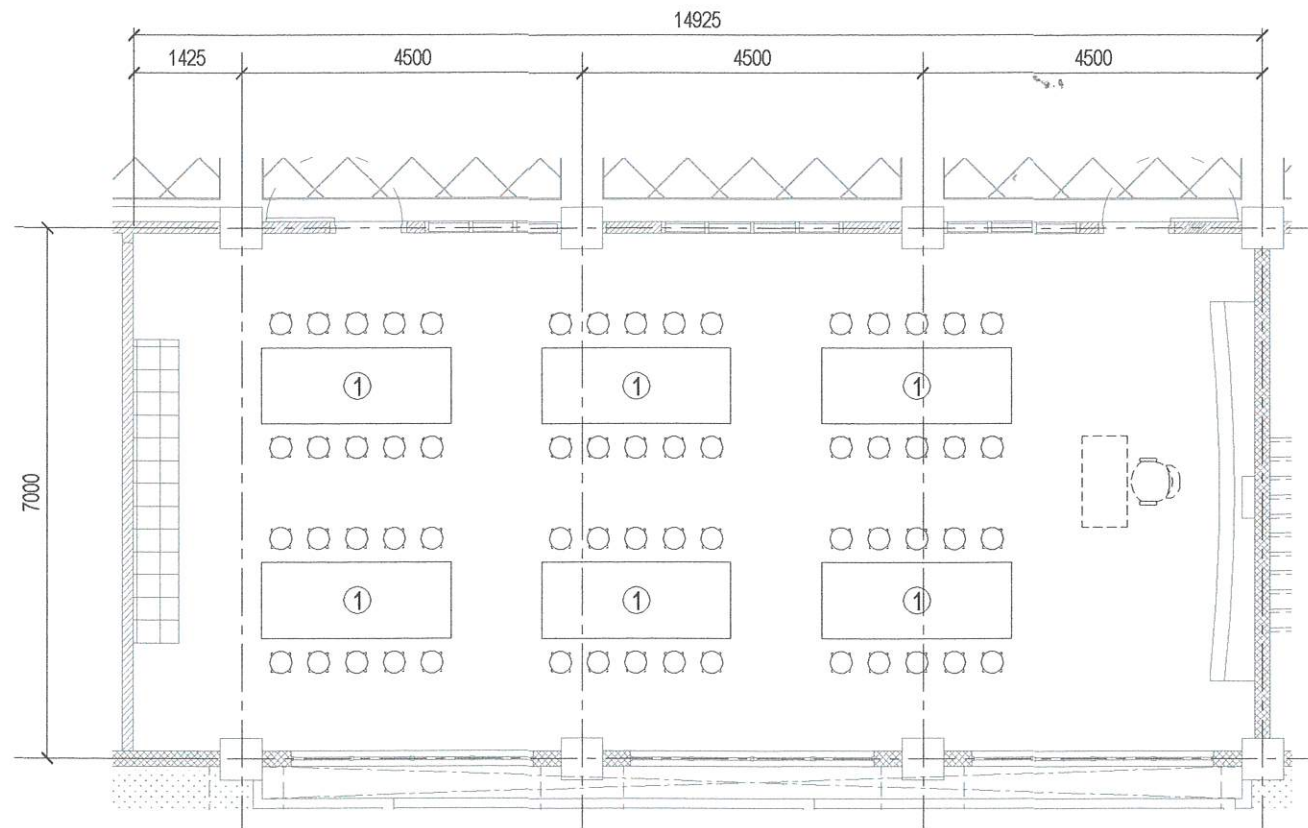

BLOW-UP PLAN 'A'
PHYSICS LABORATORY

FURNITURE LEGENDS:

- | | | |
|---|---|--|
| ① PHYSICS TABLE WITH 10 LAB STOOLS,
2.50mL X 1.00mW X 0.88mH | ③ CHEMICAL / SOLVENT CABINET WITH
DUCTING AND EXHAUST SYSTEM,
1.20mL X 0.50m W X 2.10mH | ⑤ LABORATORY STOOL,
0.30m dia. X 0.55mH |
| ② EMERGENCY EYEWASH COMBINED
WITH SHOWER | ④ DEMONSTRATION TABLE WITH GAS OUTLET,
1.68mL X 0.50mW X 0.85mH | ----- EXISTING |

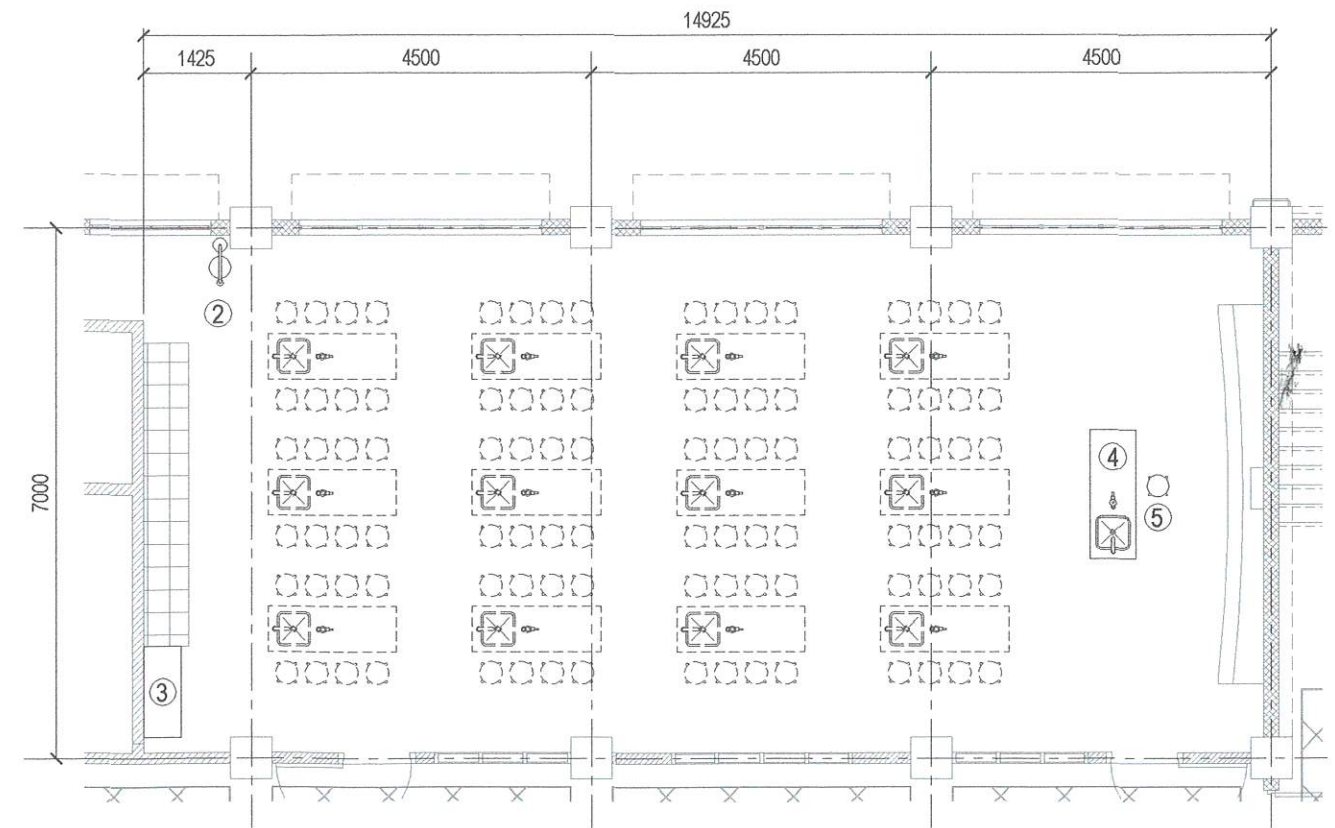

BLOW-UP PLAN 'B'
CHEMISTRY LABORATORY

1 QCU SCIENCE LABORATORIES LAYOUT

SCALE 1:100 METERS



Republika ng Pilipinas
Lungsod ng Quezon
CITY ARCHITECT DEPARTMENT
5F CIVIC CENTER - D (BRO. Bldg.), QUEZON CITY HALL COMPOUND,
ELLIPTICAL ROAD, DULAMAN, QUEZON CITY



PROVISO:

DRAWINGS AND SPECIFICATIONS ONLY
SIGNED, STAMPED OR SEALED AS
INSTRUMENTS OF SERVICE ARE THE
INTELLECTUAL PROPERTIES & DOCUMENTS
OF THE CITY ARCHITECT DEPARTMENT.
WHETHER THE OBJECT FOR WHICH THEY
ARE MADE IS EXECUTED OR NOT, IT SHALL
BE UNLAWFUL FOR ANY PERSON, WITHOUT
THE CONSENT OF THE AUTHOR OF SAID
DOCUMENTS TO DUPLICATE OR TO MAKE
COPIES OF SAID DOCUMENTS FOR USE IN
THE REPRODUCTION OF AND FOR OTHER
PROJECTS OR BUILDINGS, WHETHER
EXECUTED PARTLY OR IN WHOLE.

RECOMMENDING APPROVAL

Ar. Lucille H. Chua, fuap, piep
AR. LUCILLE H. CHUA, fuap, piep
CITY ARCHITECT

APPROVED BY:

Hon. Ma. Josefina G. Belmonte
HON. MA. JOSEFINA G. BELMONTE
MAYOR Q.C.

PROJECT TITLE:

**PROPOSED SUPPLY AND INSTALLATION OF
FURNITURE FOR QCU CAMPUS PHYSICS AND
CHEMISTRY LABORATORIES**

LOCATION: QCU COMPOUND, BRGY. SAN BARTOLOME, NOVALES, QUEZON CITY

SHEET CONTENTS:

QCU SCIENCE
LABORATORIES LAYOUT

PROJECT NO.:

DATE	March 2023
DRAWN BY	Ar. J.U.C.
DESIGNED BY	Ar. J.U.C.
CHECKED BY	Ar. R. G. Rodriguez

SHEET NO.:

AR-01