

LEGEND:

DRYWALL PARTITION.

ROLLER SHADES (BLACK-OUT)

FABRIC WITH GLASS LOW PARTITION, 1.5m height ACRYLIC BARRIER

MODULAR DESKS, 0.60m WIDTH

ACCORDION DOOR

ROLLER SHADES (SUNSCREEN)

TUBULAR CHROME LEGS

ROLLER SHADES (COMBI)

FURNITURE:

FLUSH DOOR, PAINTED BOTH SIDES, 0.70M X 2.10mH

FREE STANDING TABLE, 1.20mL x 0.60mW x 0.75mH

(2) GANG CHAIR, 4 - SEATER

FREE STANDING TABLE, 1.00mL x 0.60mW x 0.75mH

LATERAL FILING CABINET WOODEN 4-LAYERS, 0.90mL x 0.45mW x 1.06mH

0.90mL X 0.45mW X 1.06 height

SIDE TABLE, 1.30mL X 0.70mW

STEEL OPEN RACK, 4 - LAYERS

1.20mL X 0.60mW X 2.0mH

PLASTIC STORAGE PALLET,

(4) STAFF CHAIR

(5) CABINET MOBILE PEDESTAL

(5a) EXECUTIVE MOBILE PEDESTAL

LOW CABINET, LATERAL FILING CABINET, 3 - DRAWERS

OPEN TYPE STEEL CABINET,

STEEL LOCKER, 6 - DOORS WITH HANGER ROD

(35)

5 - LAYERS

FREE STANDING TABLE WITH

CHAIR CONFERENCE

(6) SOFA-3 SEATER

SOFA, 2 - SEATER

CENTER TABLE - STAINLESS STEEL BASE

SIDE TABLE WITH

STAINLESS STEEL BASE

(11) MANAGERS HIGH BACK CHAIR

(12a) EXECUTIVE VISITOR'S CHAIR

(12c) MANAGER VISITOR'S CHAIR

(12d) STAFF VISITOR'S CHAIR

MULTI-PURPOSE CHAIR, STACKABLE

VERTICAL FILING CABINET, 4 - DRAWERS

1.80m X 0.90m

EXECUTIVE TABLE WITH SIDE TABLE,

1.20mW X 1.20mL EXECUTIVE HIGH BACK CHAIR WITH CHROME LEGS

WORKING TABLE, 1.50mL X 0.80mL X 0.75mH

CONFERENCE TABLE, 8 - SEATER 2.00mL X 1.00mL X 0.75mH

TABLE ROUND, GLASS TOP, .90m Ø

O-SHAPED CONFERENCE TABLE, 20 - SEATER

BLEEDING CHAIR

HEAVY DUTY DOUBLE DECK BUNK BED

GROUND FLOOR FURNITURE LAYOUT - RED CROSS

SCALE 1:150 METERS

SHEET NO .:



CITY ARCHITECT DEPARTMENT SIF CIVIC CENTER - D (BRO. BIO)), QUEZON CITY HALL COMPOUND, ELLIPTICAL ROAD, DILIMAN, QUEZON CITY



RECOMMENDING APPROVAL ARCH UCILLE H. CHUA, fuap, piep APPROVED BY: HON. MA. JOSÉFINA G. BELMONTE

PROJECT TITLE: SUPPLY AND INSTALLATION OF MODULAR PARTITIONS INCLUDING FURNITURE FOR PHILIPPINE RED CROSS - QUEZON CITY CHAPTER, Q.C.H.D. BUILDING OCATION: QC HALL COMPOUND ELLIPTICAL ROAD

SHEET CONTENTS: GROUND FLOOR FURNITURE LAYOUT

PROJECT NO .: August 2022 DRAWN BY K.C.M DESIGNED BY Ar.R.I. Beltran /Ar. A. C. CHECKED BY Ar. R. G. Resupression



LEGEND:

DRYWALL PARTITION PAINTED BOTH SIDES

ROLLER SHADES (BLACK-OUT)

FARRIC WITH GLASS LOW PARTITION, 1.5m height



MODULAR DESKS, 0.60m WIDTH



ROLLER SHADES (SUNSCREEN) ROLLER SHADES (COMBI)

TUBULAR CHROME LEGS

FURNITURE:

FLUSH DOOR, PAINTED BOTH SIDES, 0.70M X 2.10mH

FREE STANDING TABLE, 1.20mL x 0.60mW x 0.75mH

(2) GANG CHAIR, 4-SEATER

FREE STANDING TABLE, 1.00mL x 0.60mW x 0.75mH

LATERAL FILING CABINET WOODEN

4-LAYERS, 0.90mL x 0.45mW x 1.06mH

LATERAL FILING CABINET,

(4) STAFF CHAIR

LOW CABINET, 0.90mL X 0.45mW X 1.06 height

(5) CABINET MOBILE PEDESTAL

(5a) EXECUTIVE MOBILE PEDESTAL

3 - DRAWERS

(35)

OPEN TYPE STEEL CABINET,

(29) STEEL LOCKER, 9 - DOORS FREE STANDING TABLE WITH

CHAIR CONFERENCE

STEEL OPEN RACK, 4 - LAYERS

1.20mL X 0.60mW X 2.0mH

PLASTIC STORAGE PALLET, 1.20mW X 1.20mL

(6) SOFA-3 SEATER

SIDE TABLE, 1.30mL X 0.70mW

(7) SOFA, 2 - SEATER

CENTER TABLE - STAINLESS STEEL BASE

SIDE TABLE WITH STAINLESS STEEL BASE

(11) MANAGERS HIGH BACK CHAIR

(12a) EXECUTIVE VISITOR'S CHAIR

(12c) MANAGER VISITOR'S CHAIR

(12d) STAFF VISITOR'S CHAIR

MULTI-PURPOSE CHAIR, (12g) MULTI-PURPO STACKABLE

VERTICAL FILING CABINET, 4 - DRAWERS

EXECUTIVE TABLE WITH SIDE TABLE,

EXECUTIVE HIGH BACK CHAIR WITH CHROME LEGS

WORKING TABLE, 1.50mL X 0.80mL X 0.75mH

CONFERENCE TABLE, 8 - SEATER 2.00mL X 1.00mL X 0.75mH

TABLE ROUND, GLASS TOP, .90m Ø

O-SHAPED CONFERENCE TABLE, 20 - SEATER

BLEEDING CHAIR

HEAVY DUTY DOUBLE DECK BUNK BED

SECOND FLOOR FURNITURE LAYOUT - RED CROSS

SCALE 1:150 METERS


SHEET NO .:



CITY ARCHITECT DEPARTMENT 5F CIVIC CENTER - D (BRO. Bldg), QUEZON CITY HALL COMPOUND, ELLIPTICAL ROAD, DILIMAN, QUEZON CITY



RECOMMENDING APPROVAL ARCH. LUCILLE H. CHUA, fuap, piep

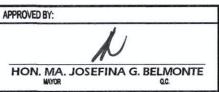

PROJECT TITLE: SUPPLY AND INSTALLATION OF MODULAR PARTITIONS INCLUDING FURNITURE FOR PHILIPPINE RED CROSS - QUEZON CITY CHAPTER, Q.C.H.D. BUILDING


SHEET CONTENTS:

PROJECT NO .: SECOND FLOOR FURNITURE LAYOUT DATE August 2022

DRAWN BY K.C.M

DESIGNED BY Ar.R.L.Beithan /AyJ.N.Coss CHECKED BY Ar. R.G. Resurrection

LOCATION: QC HALL COMPOUND ELLIPTICAL ROAD, BARANGAY CENTRAL QUEZON CITY

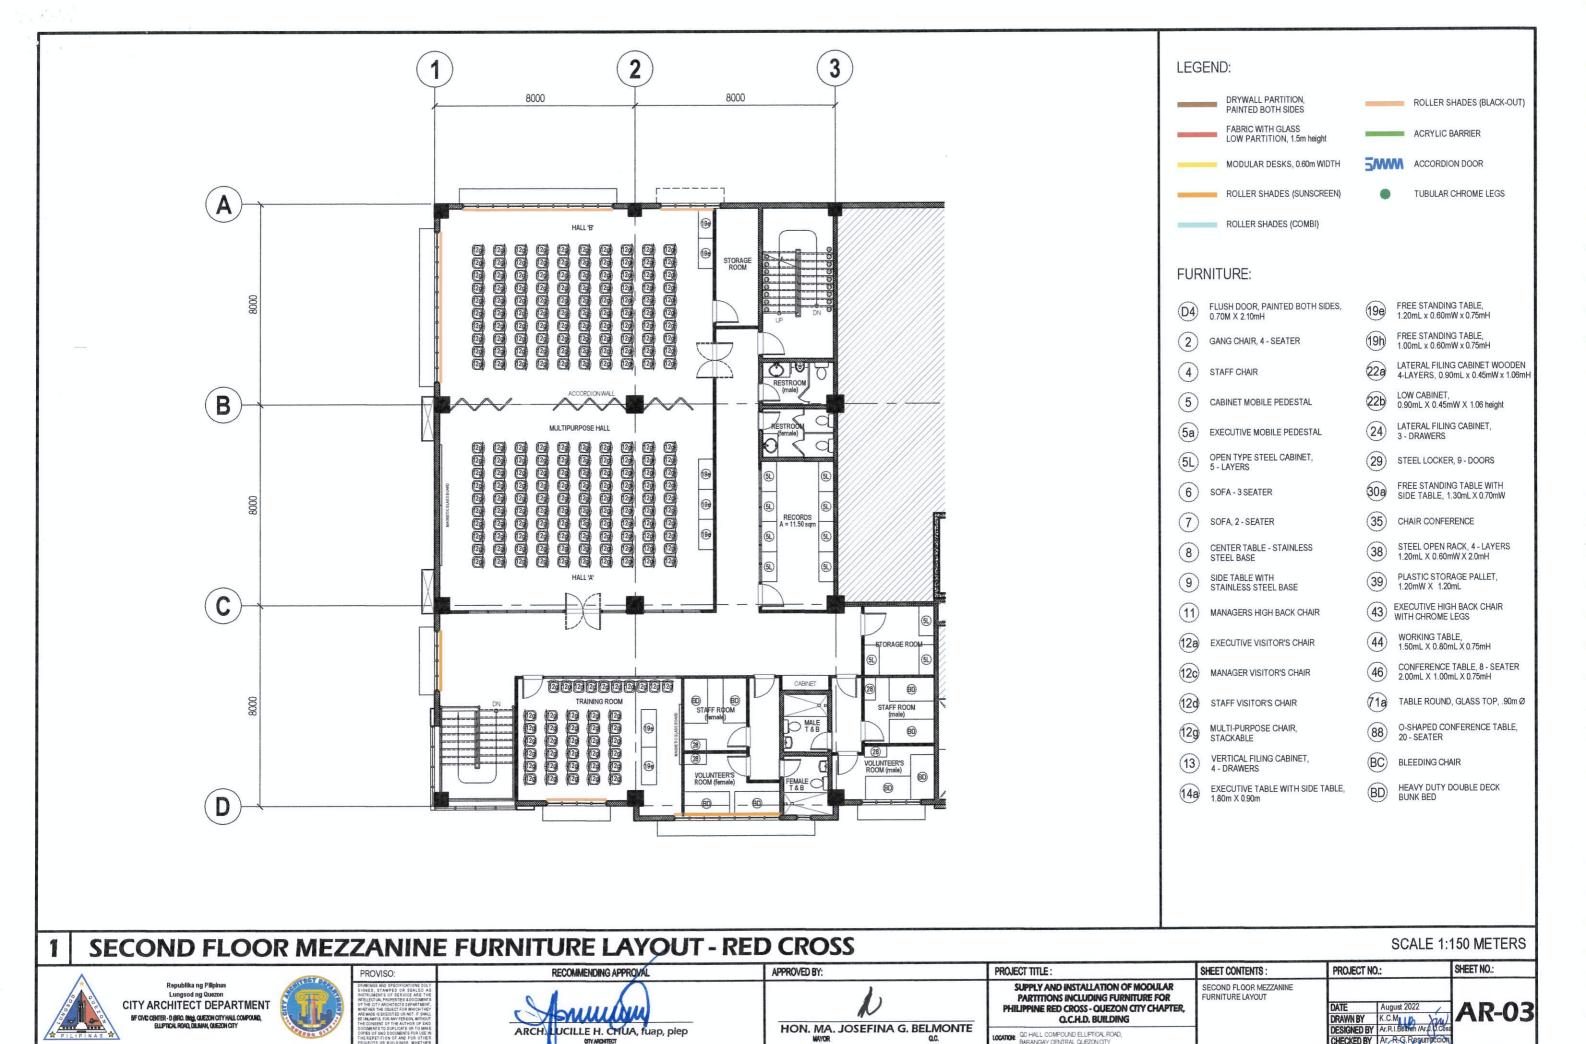

CHECKED BY AT R.G. Result scrion