


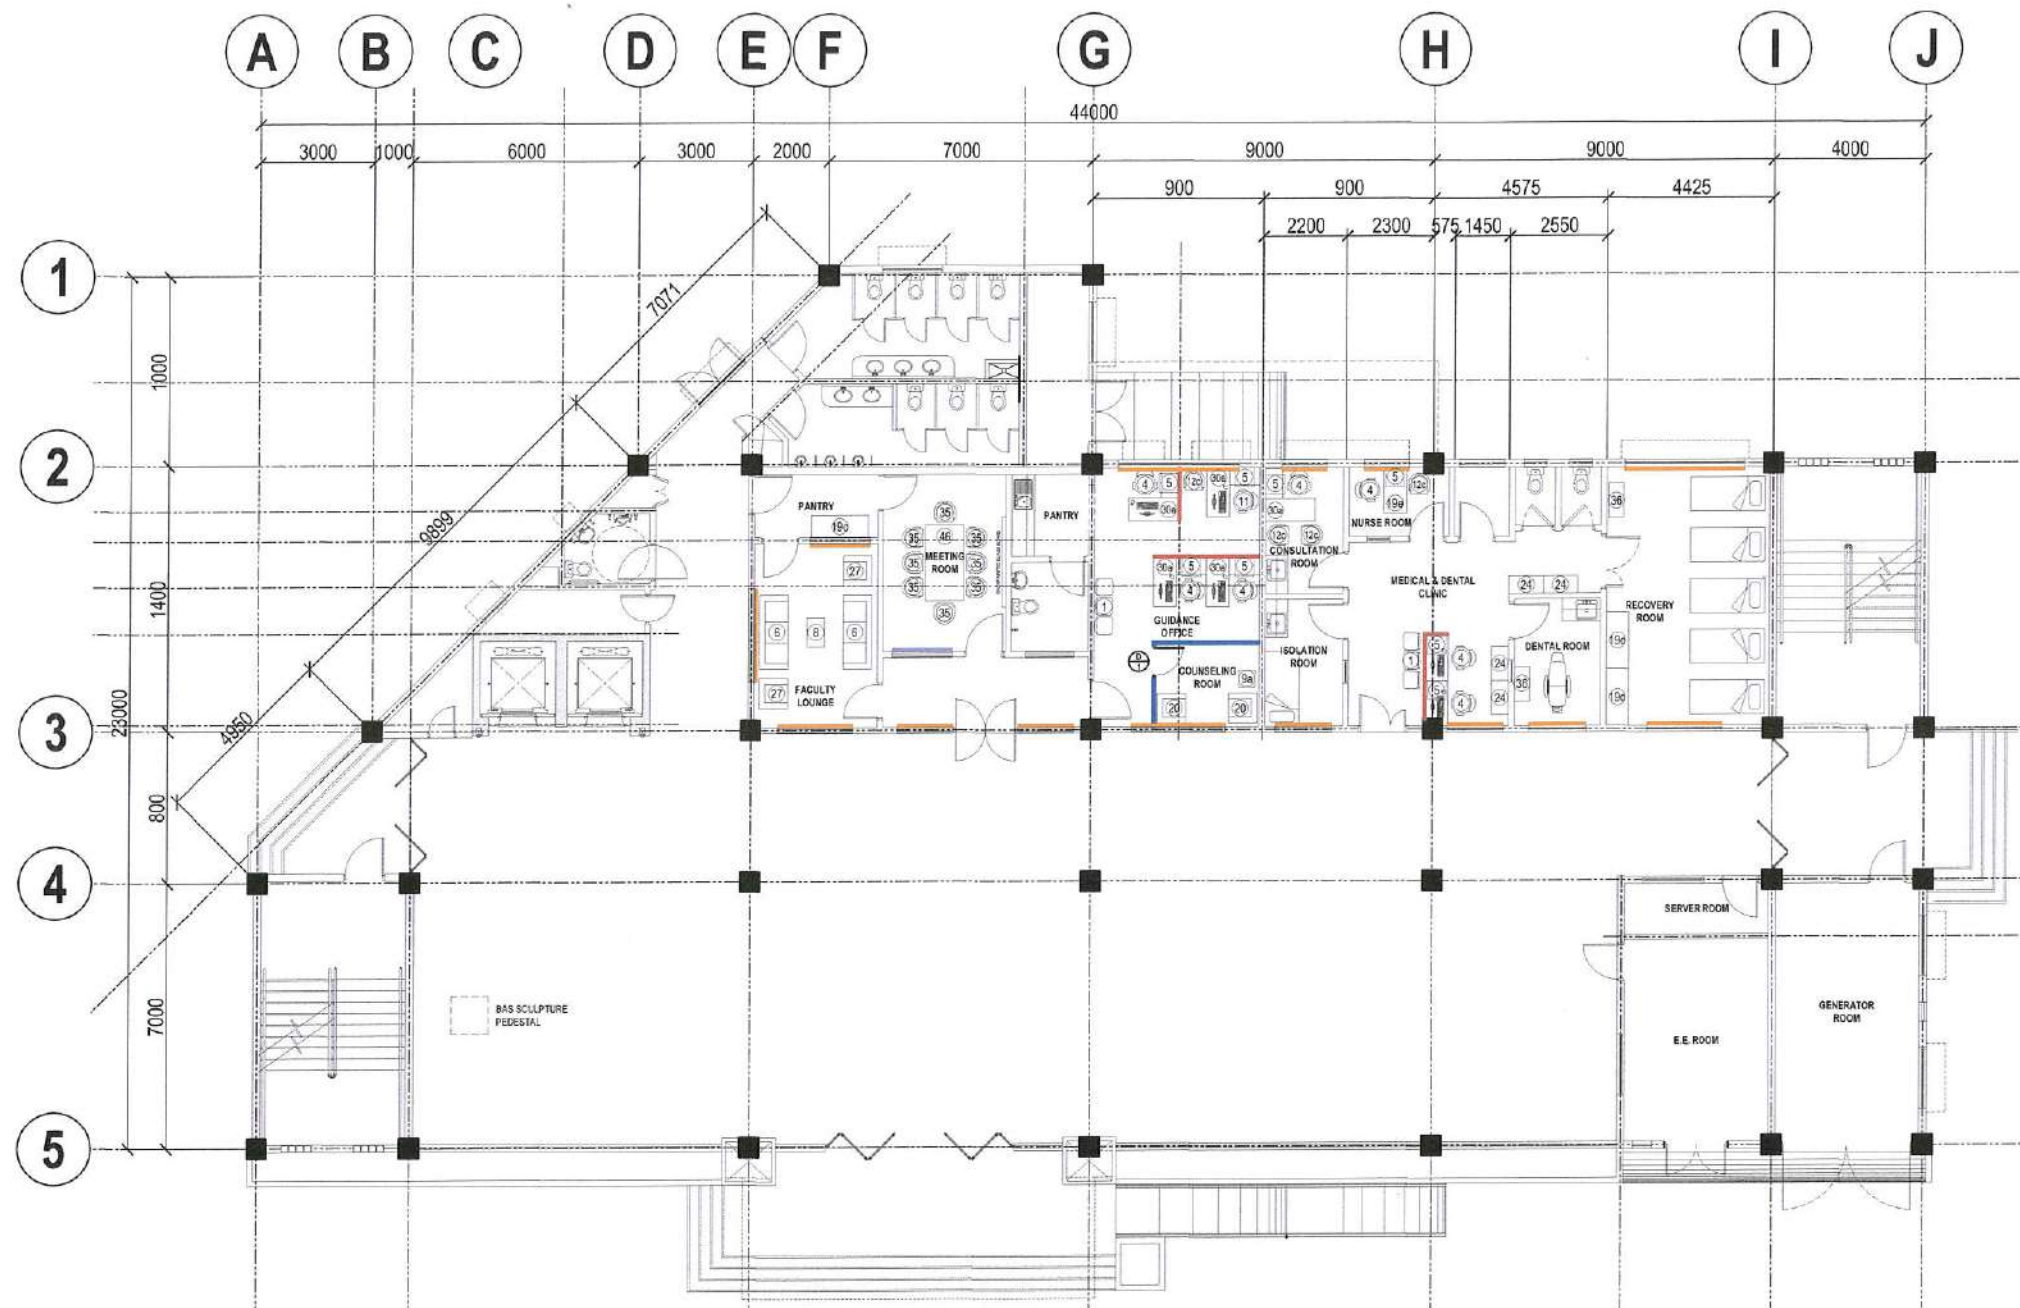

LEGEND:

- MODULAR LAMINATED PARTITION, WITH OR WITHOUT GLASS
- FABRIC WITH GLASS LOW PARTITION, 1.5m height
- ROLLER SHADES (SUNSCREEN)
- ROLLER SHADES (BLACK-OUT)

FURNITURE:


- | | | | |
|-----|---|-----|--|
| 1 | GANG CHAIR, 3 - SEATER | 19c | FREE-STANDING TABLE, 1.50mL X 0.60mW X 0.75mH |
| 4 | STAFF CHAIR | 19e | FREE-STANDING TABLE, 1.20mL X 0.60mW X 0.75mH |
| 5 | CABINET MOBILE PEDESTAL | 24 | LATERAL FILING CABINET, 3 - DRAWERS |
| 6 | SOFA, 3 - SEATER | 20 | MID BACK AC CENT CHAIR WITH ARMREST |
| 8 | CENTER TABLE, STAINLESS STEEL BASE | 27 | SOFA, 1 - SEATER |
| 9a | ROUND ACCENT SIDE TABLE, WITH X-BASE LEGS | 30a | FREE-STANDING TABLE WITH SIDE TABLE, 1.3mL X 0.70mW X 0.75mH |
| 11 | MANAGERS HIGH BACK CHAIR | 35 | CONFERENCE CHAIR |
| 12c | MANAGER VISITOR'S CHAIR | 36 | GLASS DOOR MEDICINE CABINET, 0.90m x 0.40m |
| | | 46 | CONFERENCE TABLE, 8 - SEATER |

1 GROUND FLOOR FURNITURE LAYOUT

SCALE 1:200 METERS

	PROVISO: DRAWINGS AND SPECIFICATIONS ONLY SIGNED, STAMPED OR SEALED AS INSTRUMENTS OR SERVICES ARE THE INTELLECTUAL PROPERTY & DOCUMENTS OF THE CITY ARCHITECTS DEPARTMENT. ANY OTHER PERSON, WITHOUT THE CONSENT OF THE BUREAU OF SAID DEPARTMENT, IS PROHIBITED FROM REPRODUCING OR USING IN ANY MANNER THE CONTENTS OF THIS DOCUMENT FOR ANY PROJECTS OR BUILDINGS, WHETHER EXECUTED PARTLY OR IN WHOLE.	RECOMMENDING APPROVAL: ARCH. LUCILLE H. CHUA, fuap, piep CITY ARCHITECT	APPROVED BY: HON. MA. JOSEFINA G. BELMONTE MAYOR	PROJECT TITLE: SUPPLY AND INSTALLATION OF MODULAR PARTITIONS INCLUDING FURNITURE AND OTHER WORKS FOR 7-STOREY ACADEMIC BUILDING AT QCU MAIN CAMPUS LOCATION: BRGY. SAN BARTOLOME, QUEZON CITY	SHEET CONTENTS: GROUND FLOOR FURNITURE LAYOUT	PROJECT NO.: 	SHEET NO.: 	
								DATE: August 2023
								DRAWN BY: Ar. K.C.M./Ar. P.D.B.
								CHECKED BY: Ar. R.R. Resurreccion

AR-01

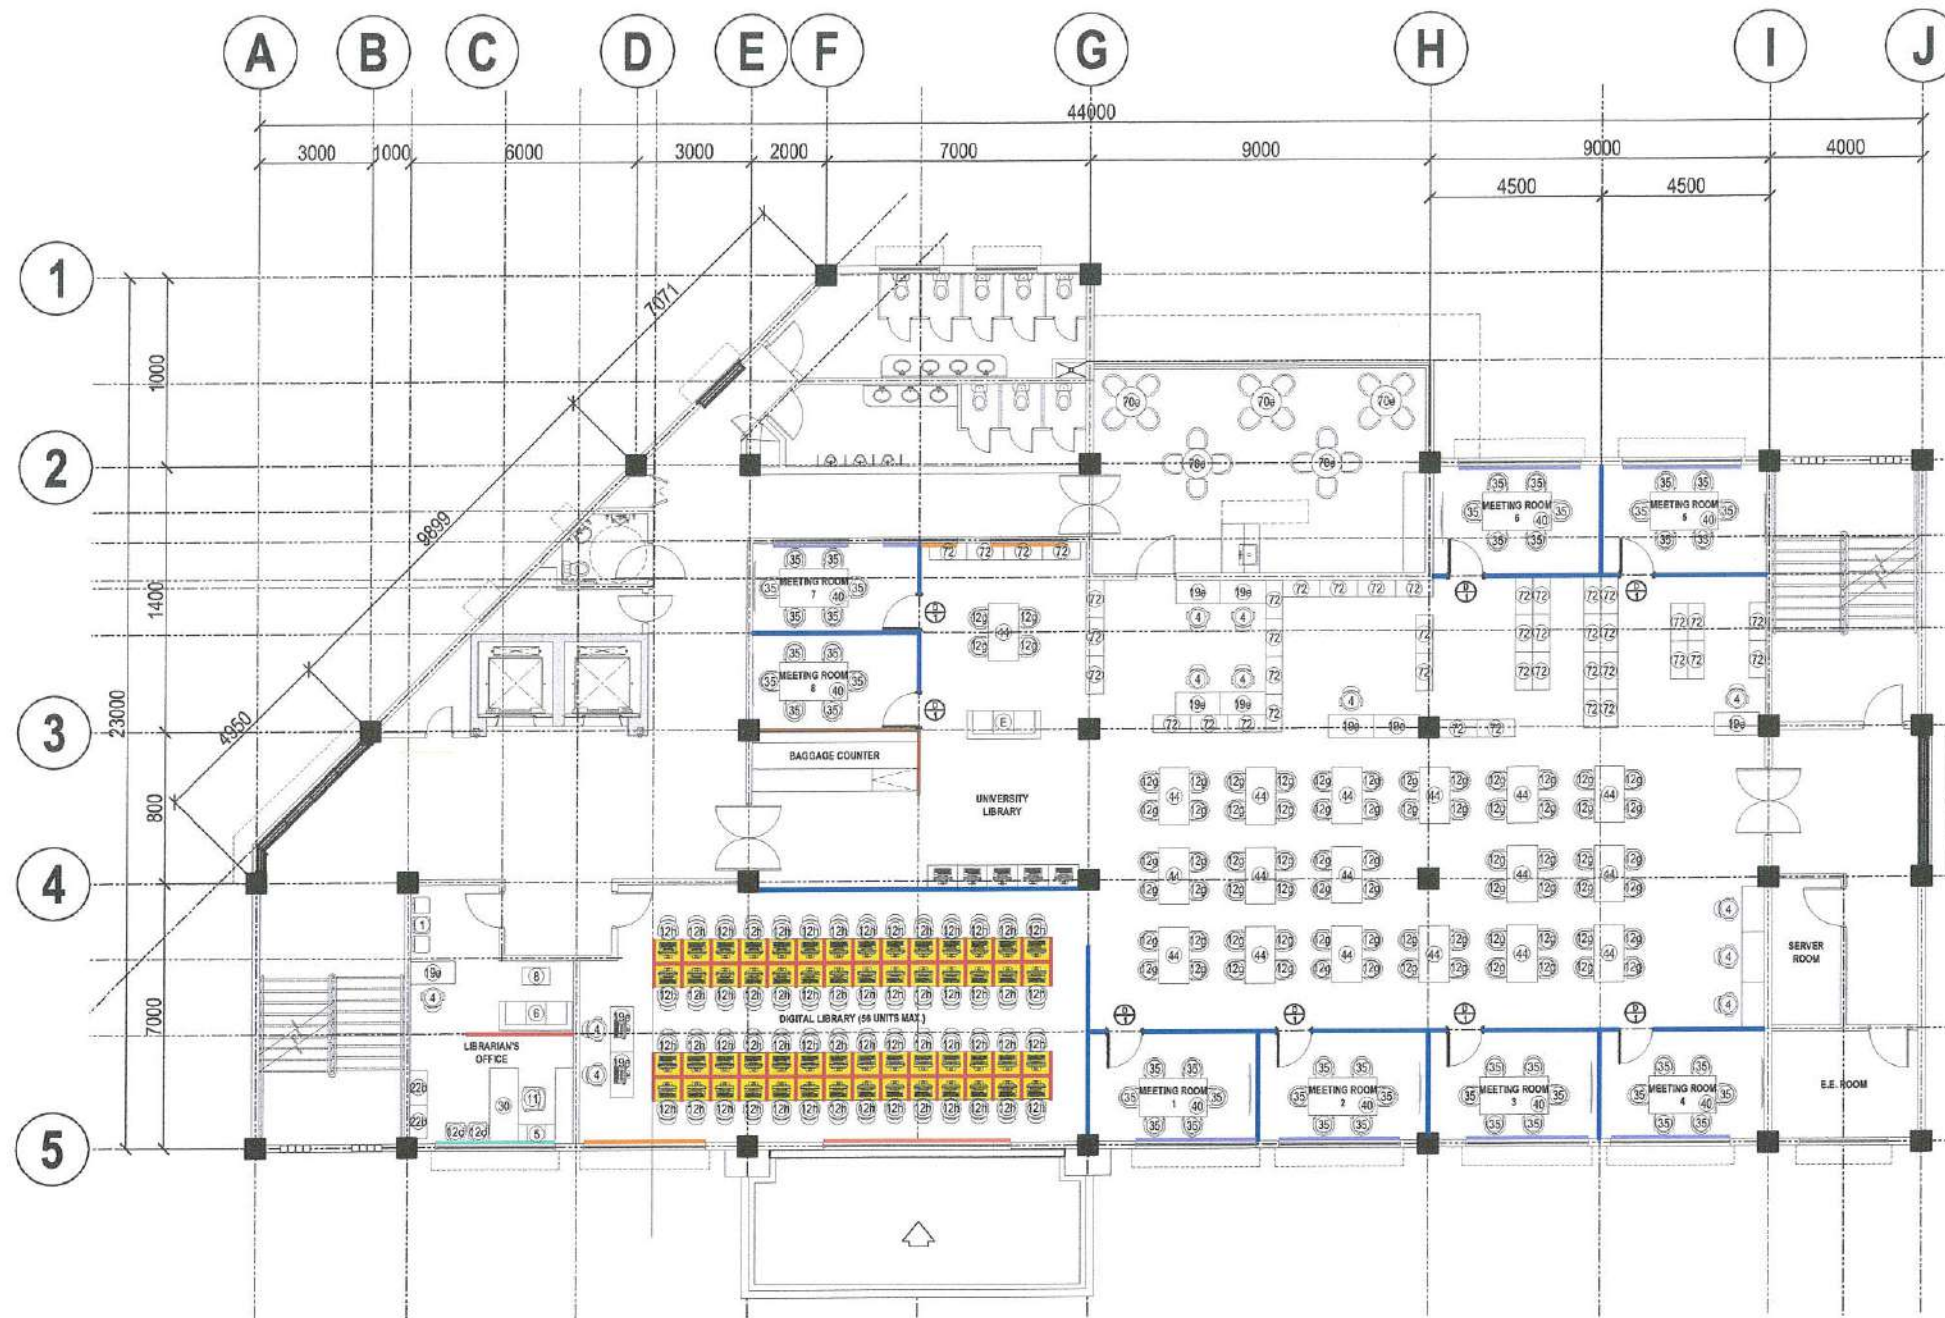

LEGEND:

- MODULAR LAMINATED PARTITION, WITH OR WITHOUT GLASS
- FABRIC WITH GLASS LOW PARTITION, 1.5m height
- TRANSACTION COUNTERTOP, 0.40m WIDTH
- ROLLER SHADES (SUNSCREEN)
- ROLLER SHADES (BLACK-OUT)
- ROLLER SHADES (COMBI)
- ROLLER SHADES (SUNSCREEN - FLOOR TO CEILING)

D1 MODULAR DOOR WITH HALF GLASS, SINGLE LEAF 0.9m X 2.10mH

FURNITURE:

- 1 GANG CHAIR, 3 - SEATER
- 4 STAFF CHAIR
- 5 CABINET MOBILE PEDESTAL
- 8 CENTER TABLE, STAINLESS STEEL BASE
- 11 EXECUTIVE VISITOR'S CHAIR
- 12c MANAGER VISITOR'S CHAIR
- 12g MULTI-PURPOSE CHAIR, STACKABLE
- 12h CLERICAL CHAIR
- 14 EXECUTIVE TABLE WITH SIDE TABLE, 2.00mL X 1.00mW
- 19e FREE-STANDING TABLE, 1.20mL X 0.60mW X 0.75mH
- 20 MIDBACK ACCENT CHAIR, MIDBACK
- 22b LOW CABINET, WOOD ON LAMINATE FINISH 4-LAYERS, 0.90mL X 0.45mW X 1.05mH
- 30 FREE-STANDING TABLE WITH SIDE TABLE, 1.5mL X 0.70mW X 0.75mH
- 35 CONFERENCE CHAIR
- 40 CONFERENCE TABLE, 6 - SEATER
- 44 WORKING TABLE
- 70e OUTDOOR DINING SET - 4 SEATER
- 72 BOOK SHELF, 1.00mL X 0.45mW X 2.40m H

1 SECOND FLOOR FURNITURE LAYOUT

SCALE 1:200 METERS



Republika ng Pilipinas
Lungsod ng Quezon
CITY ARCHITECT DEPARTMENT
5F CIVIC CENTER - D (Bldg. Bldg), QUEZON CITY HALL COMPOUND,
ELLIPTICAL ROAD, DULAMAN, QUEZON CITY



PROVISO:

DRAWINGS AND SPECIFICATIONS SHALL BE SIGNED, STAMPED OR SEALED BY THE ARCHITECT OR ARCHITECT IN CHARGE. THE ARCHITECT OR ARCHITECT IN CHARGE SHALL BE RESPONSIBLE FOR THE ACCURACY OF THE INFORMATION PROVIDED AND FOR THE COMPLETION OF THE PROJECT. THE ARCHITECT OR ARCHITECT IN CHARGE SHALL BE RESPONSIBLE FOR THE COMPLETION OF THE PROJECT. THE ARCHITECT OR ARCHITECT IN CHARGE SHALL BE RESPONSIBLE FOR THE COMPLETION OF THE PROJECT.

RECOMMENDING APPROVAL:

ARCH. LUCILLE H. CHUA, fuap, piep
CITY ARCHITECT

APPROVED BY:

HON. MA. JOSEFINA G. BELMONTE
MAYOR

PROJECT TITLE:

SUPPLY AND INSTALLATION OF MODULAR PARTITIONS INCLUDING FURNITURE AND OTHER WORKS FOR 7-STORY ACADEMIC BUILDING AT QCU MAIN CAMPUS

LOCATION: BRGY. SAN BARTOLOME, QUEZON CITY

SHEET CONTENTS:


SECOND FLOOR FURNITURE LAYOUT

PROJECT NO.:

DATE August 2023
DRAWN BY Ar. K.C.M./Ar. B.O.B.
DESIGNED BY Ar. J.O.E./Ar. R.M.B.
CHECKED BY Ar. R.C. Resurreccion

SHEET NO.:

AR-02

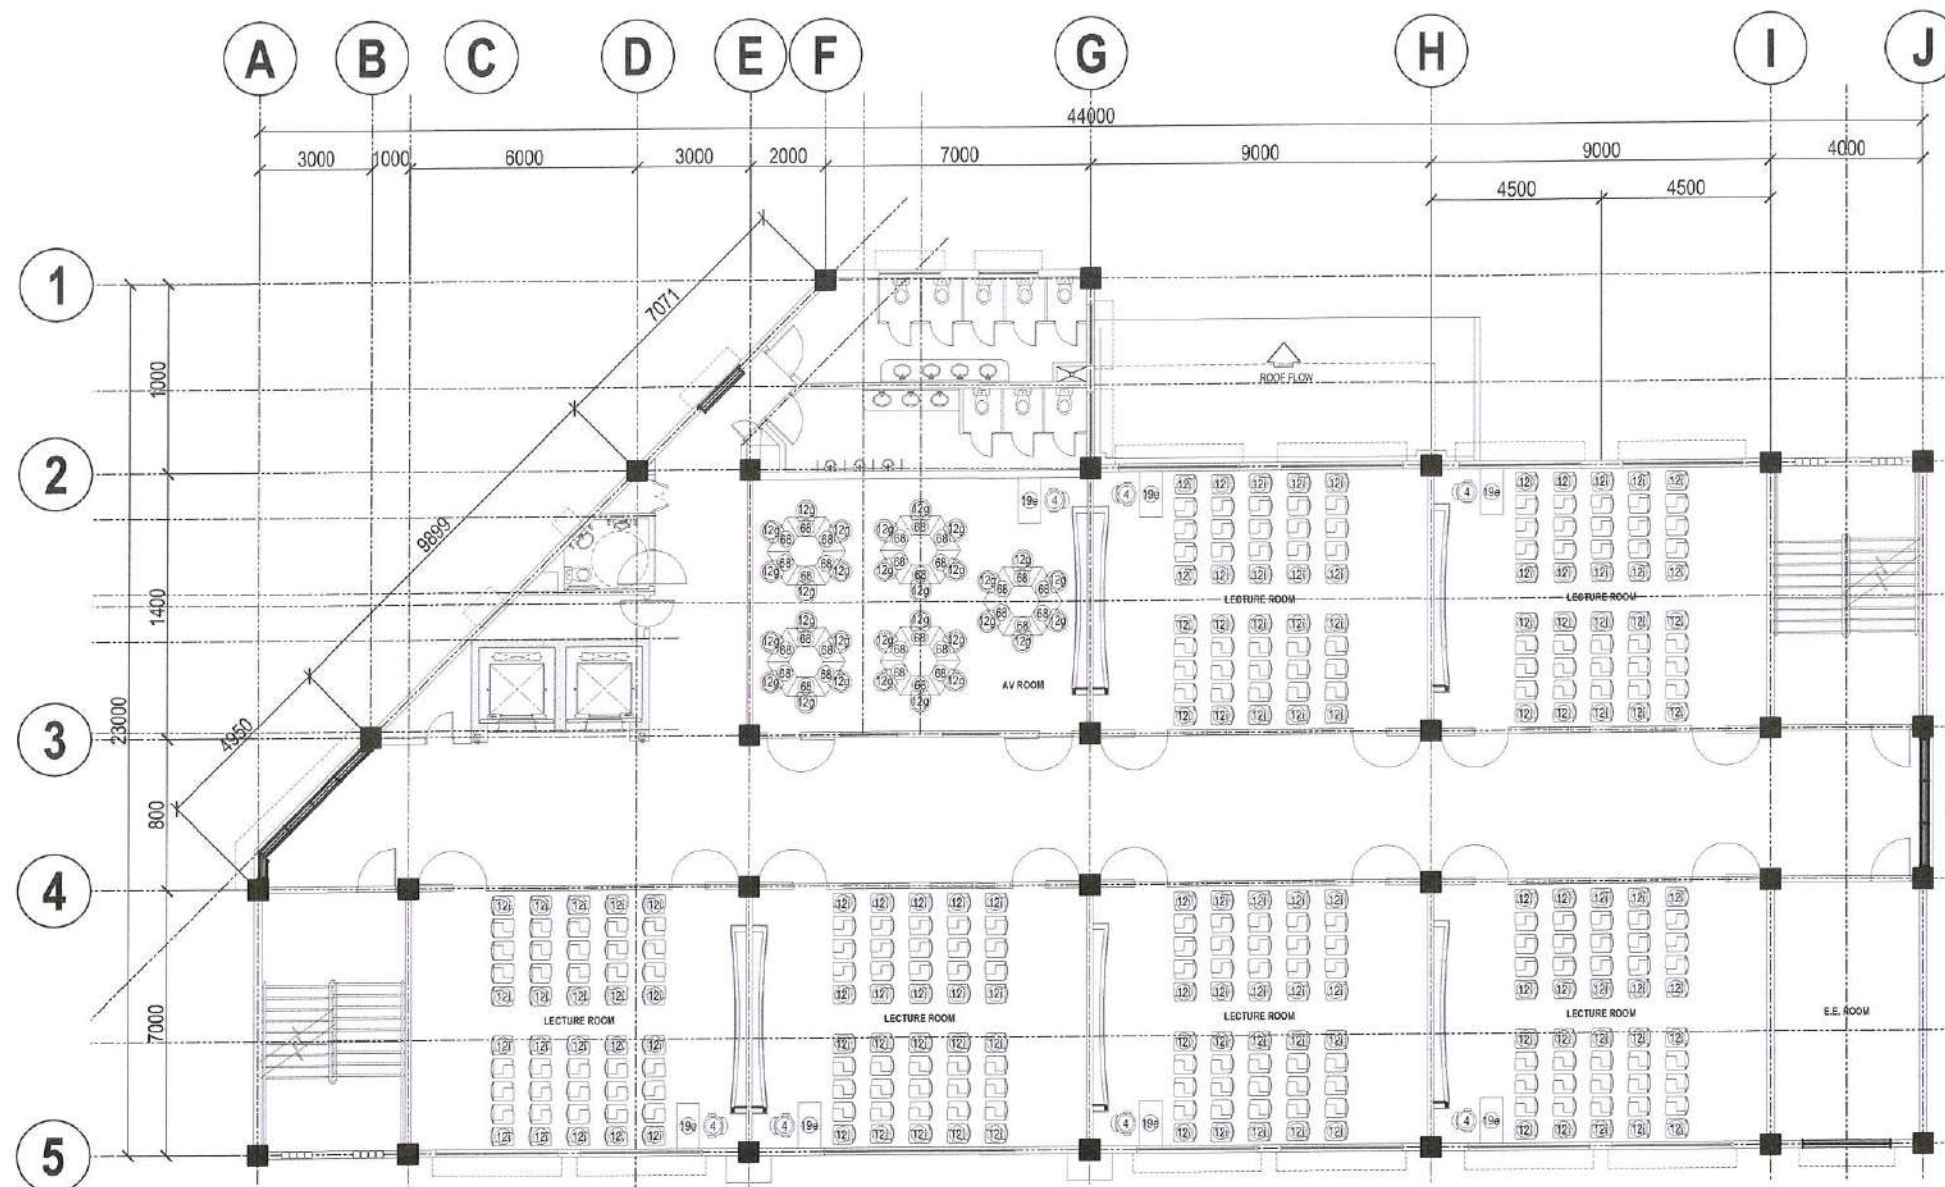

FURNITURE:

- 4 STAFF CHAIR
- 12i STUDENT DESK CHAIR
- 12g MULTI-PURPOSE CHAIR, STACKABLE
- 19e FREE-STANDING TABLE, 1.20m L X 0.60m W X 0.75m H
- 68 MODERN SCHOOL DESK, TRAPEZOID MDF, TABLETOP WITH BLACK METAL FRAME AND LEGS; 1.20m W X 0.60m D X 0.75m H

1 TYPICAL THIRD TO SIXTH FLOOR FURNITURE LAYOUT

SCALE 1:200 METERS



Republika ng Pilipinas
Lungsod ng Quezon
CITY ARCHITECT DEPARTMENT
SFCV/CENTER-D (Bldg. 805), QUEZON CITY HALL COMPOUND,
ELLIPICAL ROAD, DILMAN, QUEZON CITY



PROVISO:

DRAWINGS AND SPECIFICATIONS DULY SIGNED, STAMPED OR SEALED AS INSTRUMENTS OF SERVICE ARE THE PROPERTY OF THE CITY ARCHITECT DEPARTMENT. ANY REUSE OR REPRODUCTION OF SAID DOCUMENTS WITHOUT THE CONSENT OF THE CITY ARCHITECT DEPARTMENT IS PROHIBITED. ANY VIOLATION OF THIS PROVISION SHALL BE PENALIZED.

RECOMMENDING APPROVAL:

ARCH. LUCILLE H. CHUA, fuap, piep
CITY ARCHITECT

APPROVED BY:

HON. MA. JOSEFINA G. BELMONTE
MAYOR

PROJECT TITLE:

SUPPLY AND INSTALLATION OF MODULAR PARTITIONS INCLUDING FURNITURE AND OTHER WORKS FOR 7-STORY ACADEMIC BUILDING AT QCU MAIN CAMPUS

LOCATION: BRGY. SAN BARTOLOME, QUEZON CITY

SHEET CONTENTS:


TYPICAL THIRD TO SIXTH FLOOR FURNITURE LAYOUT

PROJECT NO.:

DATE August 2023
DRAWN BY Ar. RCM/Ar. BDB
DESIGNED BY Ar. JUC/Ar. RDB
CHECKED BY Ar. RGR/Resurreccion

SHEET NO.:

AR-03

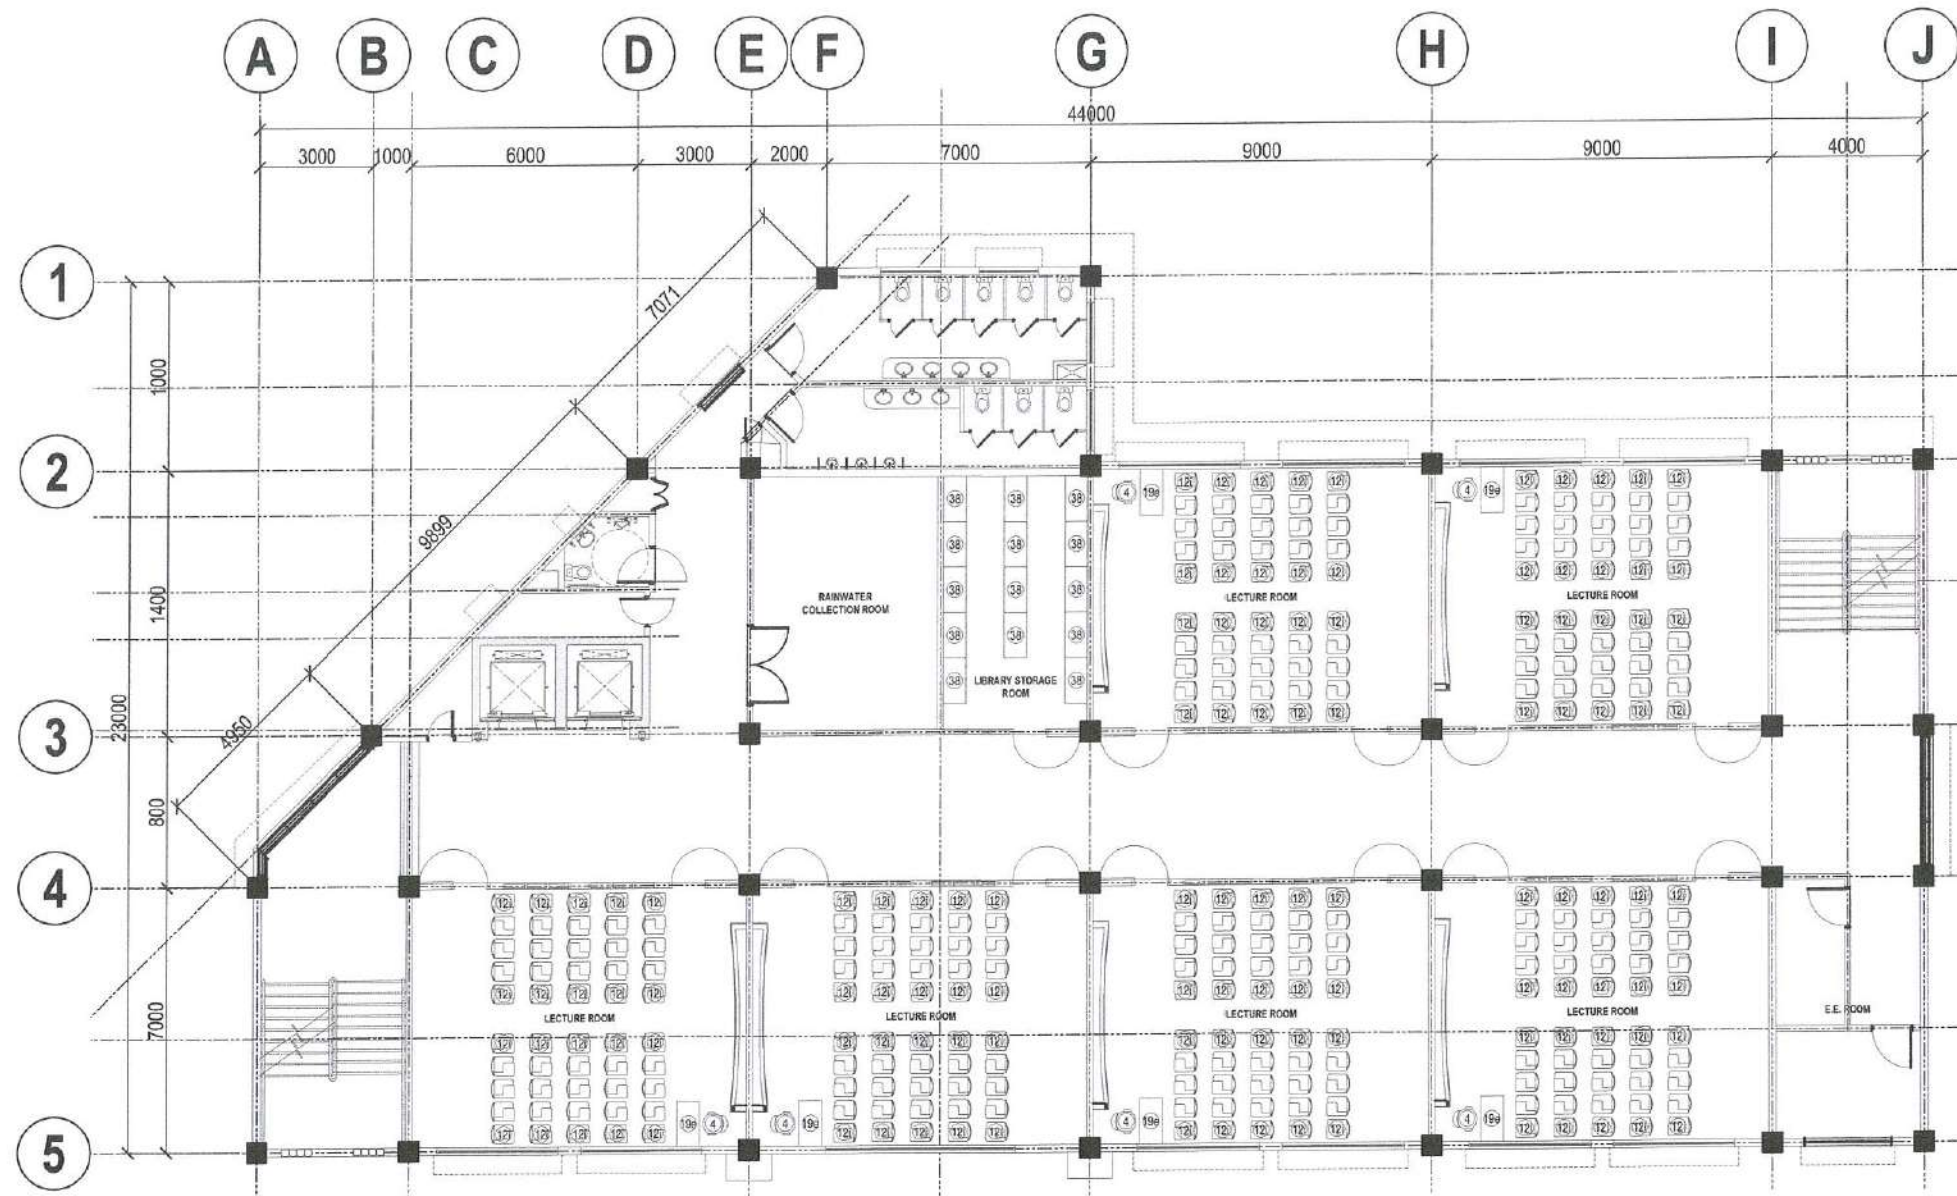

FURNITURE:

- 4 STAFF CHAIR
- 12i STUDENT DESK CHAIR
- 19e FREE-STANDING TABLE, 1.20m L X 0.60m W X 0.75m H
- 38 STEEL OPEN RACK, 4 - LAYERS 1.20m L X 0.60m W X 2.0m H

1 SEVENTH FLOOR FURNITURE LAYOUT

SCALE 1:200 METERS



Republika ng Pilipinas
Lungsod ng Quezon
CITY ARCHITECT DEPARTMENT
5/F CIVIC CENTER - D (Bldg. 805), QUEZON CITY HALL COMPOUND,
ELLIPTICAL ROAD, DUMAY, QUEZON CITY



PROVISO:

DRAWINGS AND SPECIFICATIONS ONLY
SHOWN, STAMPED OR SEALED AS
INSTRUMENTS OF SERVICE ARE THE
PROPERTY OF THE CITY ARCHITECTS DEPARTMENT.
WHETHER THE OBJECT FOR WHICH THEY
ARE MADE IS SUBJECT TO NOT, IT SHALL
BE INAPPLICABLE FOR ANY PERSON WITHOUT
THE CONSENT OF THE AUTHOR OF SAID
DOCUMENTS TO REPRODUCE OR TO MAKE
COPIES OF SAID DOCUMENTS FOR USE IN
THE REPRODUCTION OF AND FOR OTHER
PROJECTS OR BUILDINGS, WHETHER
APPROVED, SUBMITTED, IN PROGRESS,

RECOMMENDING APPROVAL:

ARCH. LUCILLE H. CHUA, fuap, piep
CITY ARCHITECT

APPROVED BY:

HON. MA. JOSEFINA G. BELMONTE
MAYOR
Q.C.

PROJECT TITLE:

SUPPLY AND INSTALLATION OF MODULAR
PARTITIONS INCLUDING FURNITURE AND OTHER
WORKS FOR 7-STOREY ACADEMIC BUILDING
AT OCU MAIN CAMPUS

LOCATION: BRGY. SAN BARTOLOME, QUEZON CITY

SHEET CONTENTS:


SEVENTH FLOOR FURNITURE
LAYOUT

PROJECT NO.:


DATE August 2023
DRAWN BY Ar. K.C.M. Ar. B.D.B.
DESIGNED BY Ar. JUC / Ar. G.C.
CHECKED BY Ar. R.G. Resurreccion

SHEET NO.:


AR-04

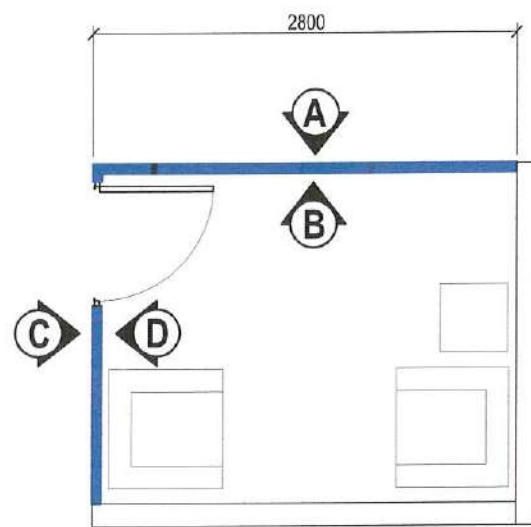


BLOW - UP PLAN

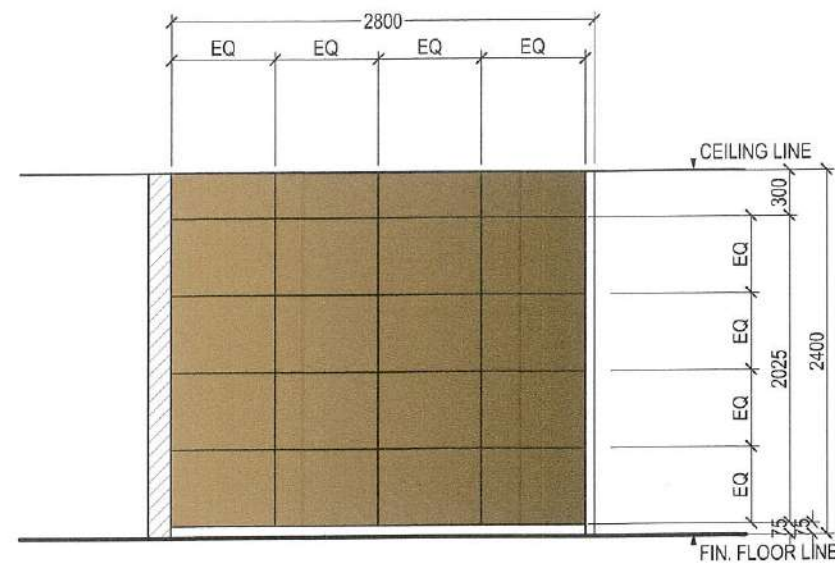


ELEVATION "A"

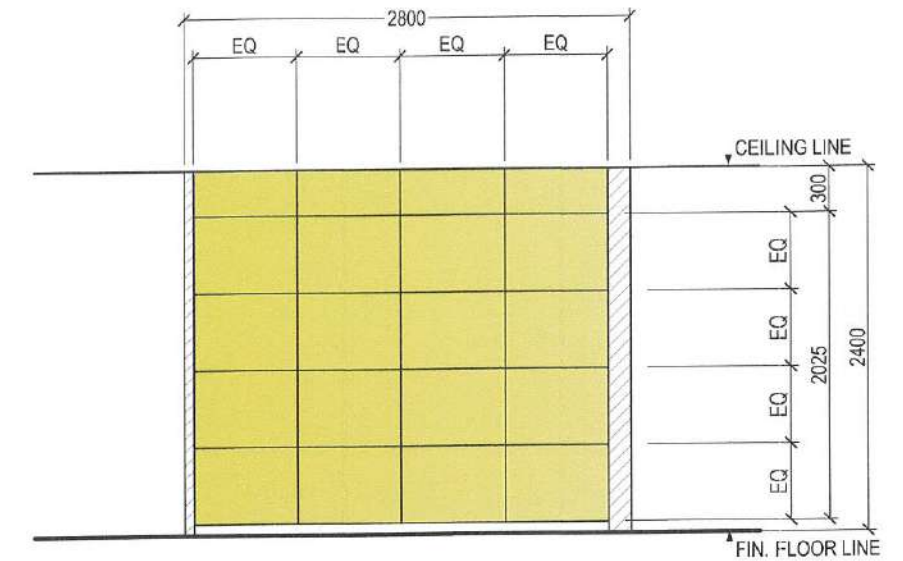

ELEVATION "B"

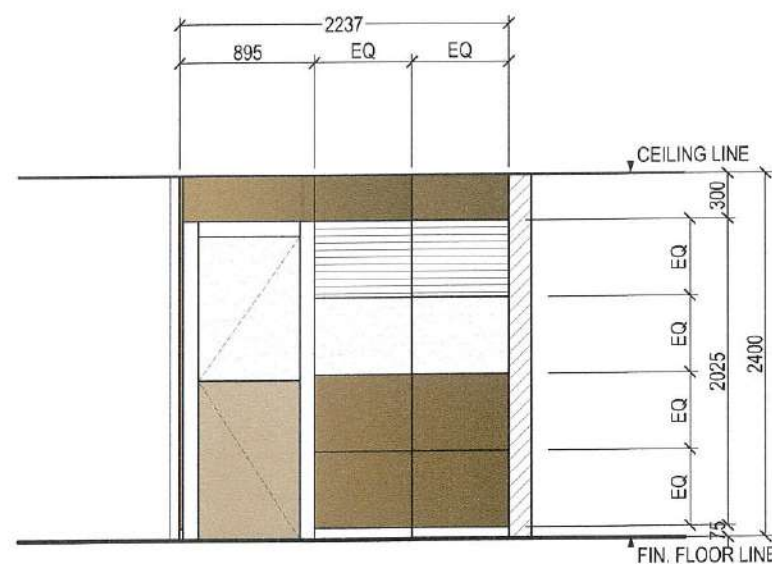


ELEVATION "C"

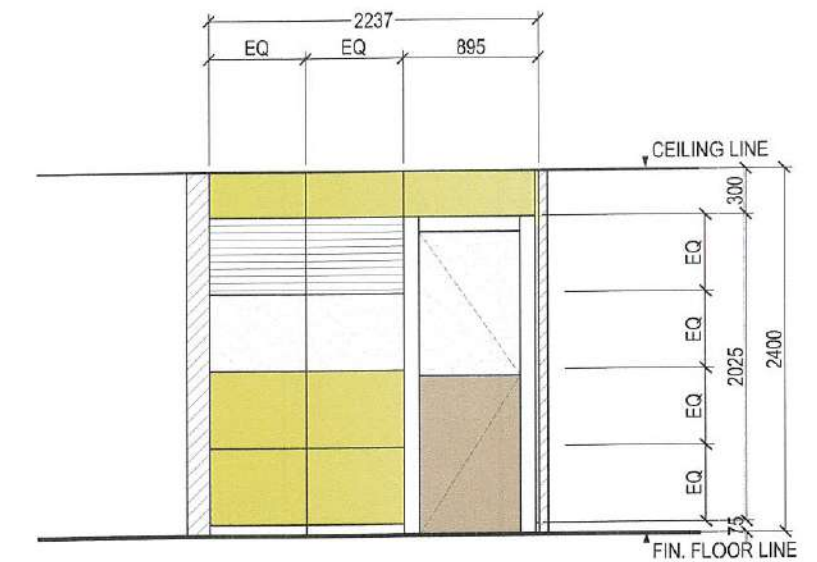


ELEVATION "D"


1 | DETAIL OF COUNSELING ROOM

SCALE 1:50 METERS

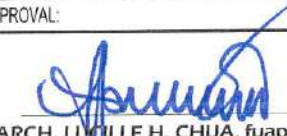
 Republika ng Pilipinas Lungsod ng Quezon CITY ARCHITECT DEPARTMENT SFC CIVIC CENTER - 0 (BRO. Bldg.) QUEZON CITY HALL COMPOUND, ELLIPTICAL ROAD, DUMAN QUEZON CITY	PROVISO: DRAWINGS AND SPECIFICATIONS DULY SIGNED, STAMPED OR SEALED AS INSTRUMENTS OF SERVICE ARE THE INTELLECTUAL PROPERTY & SOLE RIGHTS OF THE CITY ARCHITECT DEPARTMENT. WHETHER THE OBJECT FOR WHICH THEY ARE MADE IS RESIDENTIAL OR NOT, IT SHALL BE UNLAWFUL FOR ANY PERSON WITHOUT THE CONSENT OF THE AUTHOR OF SAID DOCUMENTS TO DUPLICATE OR TO MAKE COPIES OF SAID DOCUMENTS FOR USE IN THE EXECUTION OF AND FOR OTHER PROJECTS OR BUILDINGS, WHETHER RESIDENTIAL, COMMERCIAL, OR INDUSTRIAL.	RECOMMENDING APPROVAL:  ARCH. LUCILLE H. CHUA, fuap, piep CITY ARCHITECT	APPROVED BY:  HON. MA. JOSEFINA G. BELMONTE MAYOR	PROJECT TITLE: SUPPLY AND INSTALLATION OF MODULAR PARTITIONS INCLUDING FURNITURE AND OTHER WORKS FOR 7-STORY ACADEMIC BUILDING AT OCU MAIN CAMPUS LOCATION: BRGY. SAN BARTOLOME, QUEZON CITY	SHEET CONTENTS: DETAIL OF COUNSELING ROOM	PROJECT NO.: DATE: August 2023 DRAWN BY: Ar. K.C.M./Ar. B.D.B. DESIGNED BY: Ar. J.C.C./Ar. B.I.B. CHECKED BY: Ar. R.S. Resurreccion	SHEET NO.: AR-05
---	--	--	--	--	---	---	--

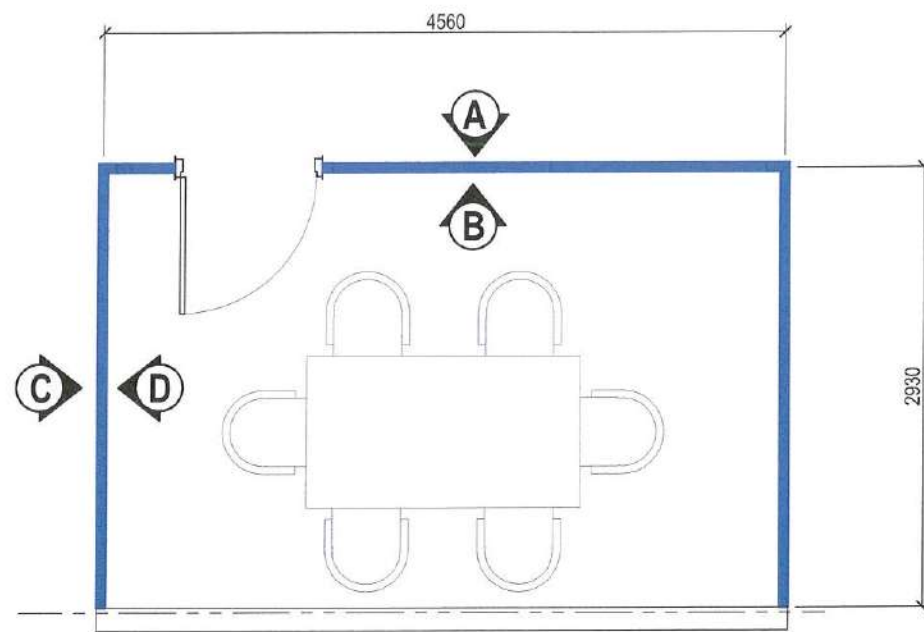


BLOW - UP PLAN

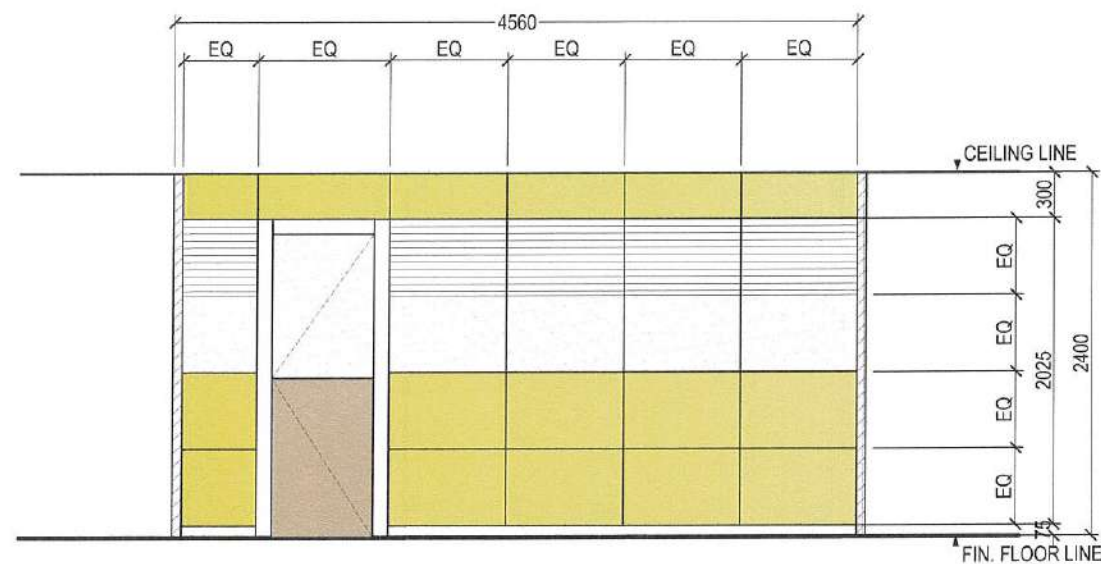

ELEVATION "B"

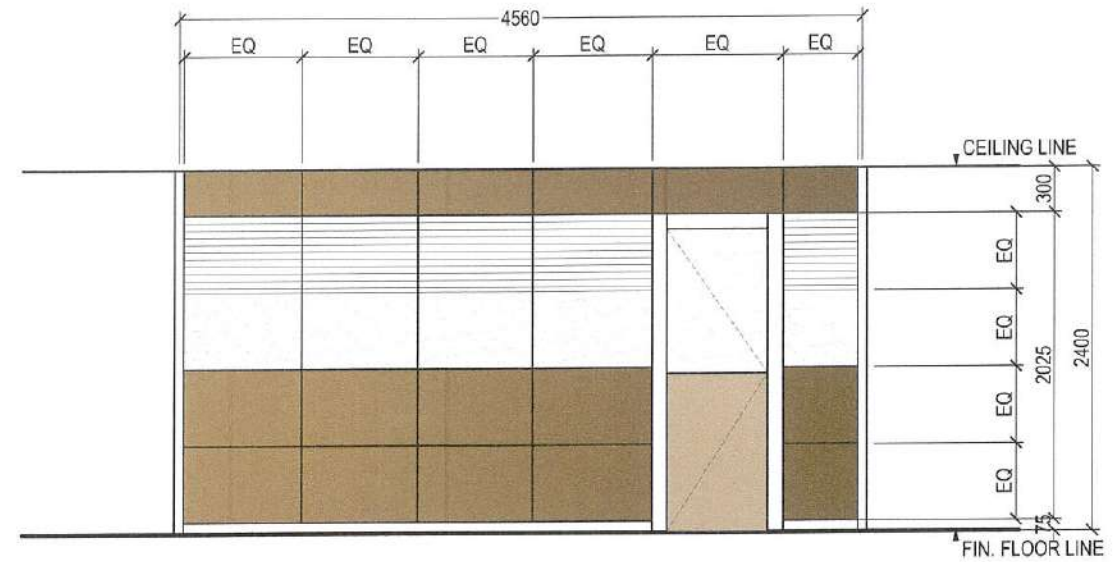

ELEVATION "A"

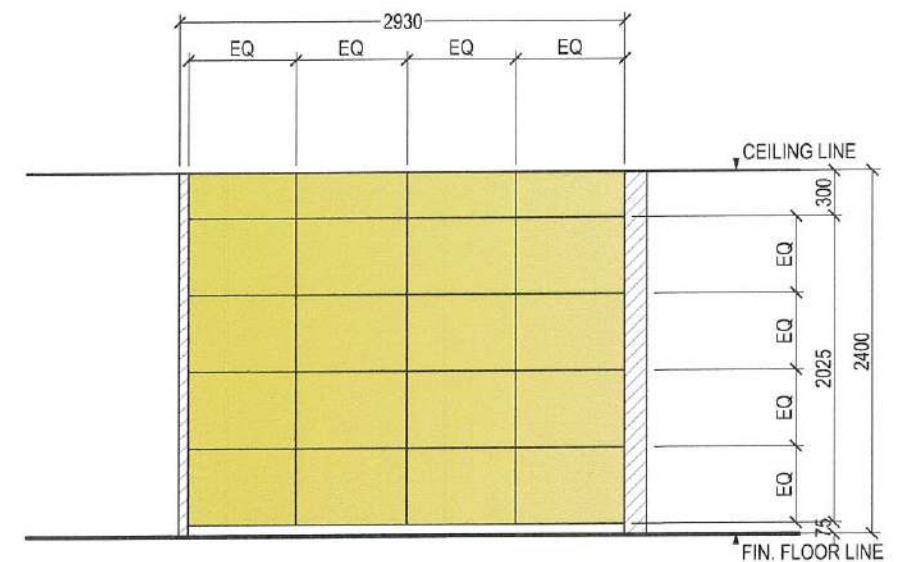

ELEVATION "C&D"

1 | DETAIL OF MEETING ROOM (1-6)

SCALE 1:50 METERS



Republika ng Pilipinas
Lungsod ng Quezon
CITY ARCHITECT DEPARTMENT
5 F CIVIC CENTER - D (Bldg. 808), QUEZON CITY HALL COMPOUND,
BLISPITAL ROAD, DILIMAN, QUEZON CITY



PROVISO:

DRAWINGS AND SPECIFICATIONS SHALL BE SIGNED, STAMPED OR SEALED AS INSTRUMENTS OF SERVICE BY THE CITY ARCHITECT. ANY INSTRUMENT OF SERVICE OF THE CITY ARCHITECT'S SEPARATELY SIGNED AND SEALED INSTRUMENT OF SERVICE SHALL BE UNLAWFUL FOR ANY PERSON, WITHOUT THE CONSENT OF THE CITY ARCHITECT. ANY INSTRUMENT OF SERVICE OF THE CITY ARCHITECT'S SEPARATELY SIGNED AND SEALED INSTRUMENT OF SERVICE SHALL BE UNLAWFUL FOR ANY PERSON, WITHOUT THE CONSENT OF THE CITY ARCHITECT.

RECOMMENDING APPROVAL:

ARCH. LUCILLE H. CHUA, fuap, piep
CITY ARCHITECT

APPROVED BY:

HON. MA. JOSEFINA G. BELMONTE
MAYOR

PROJECT TITLE:

SUPPLY AND INSTALLATION OF MODULAR PARTITIONS INCLUDING FURNITURE AND OTHER WORKS FOR 7-STOREY ACADEMIC BUILDING AT OCU MAIN CAMPUS

LOCATION: BRGY. SAN BARTOLOME, QUEZON CITY

SHEET CONTENTS:

DETAIL OF MEETING ROOM 1-6

PROJECT NO.:

August 2023


DRAWN BY: Ar. KC M / Ar. B.D.B.

DESIGNED BY: Ar. JUC / Ar. R.R.B.


CHECKED BY: Ar. R.G. Resurreccion

SHEET NO.:


AR-06

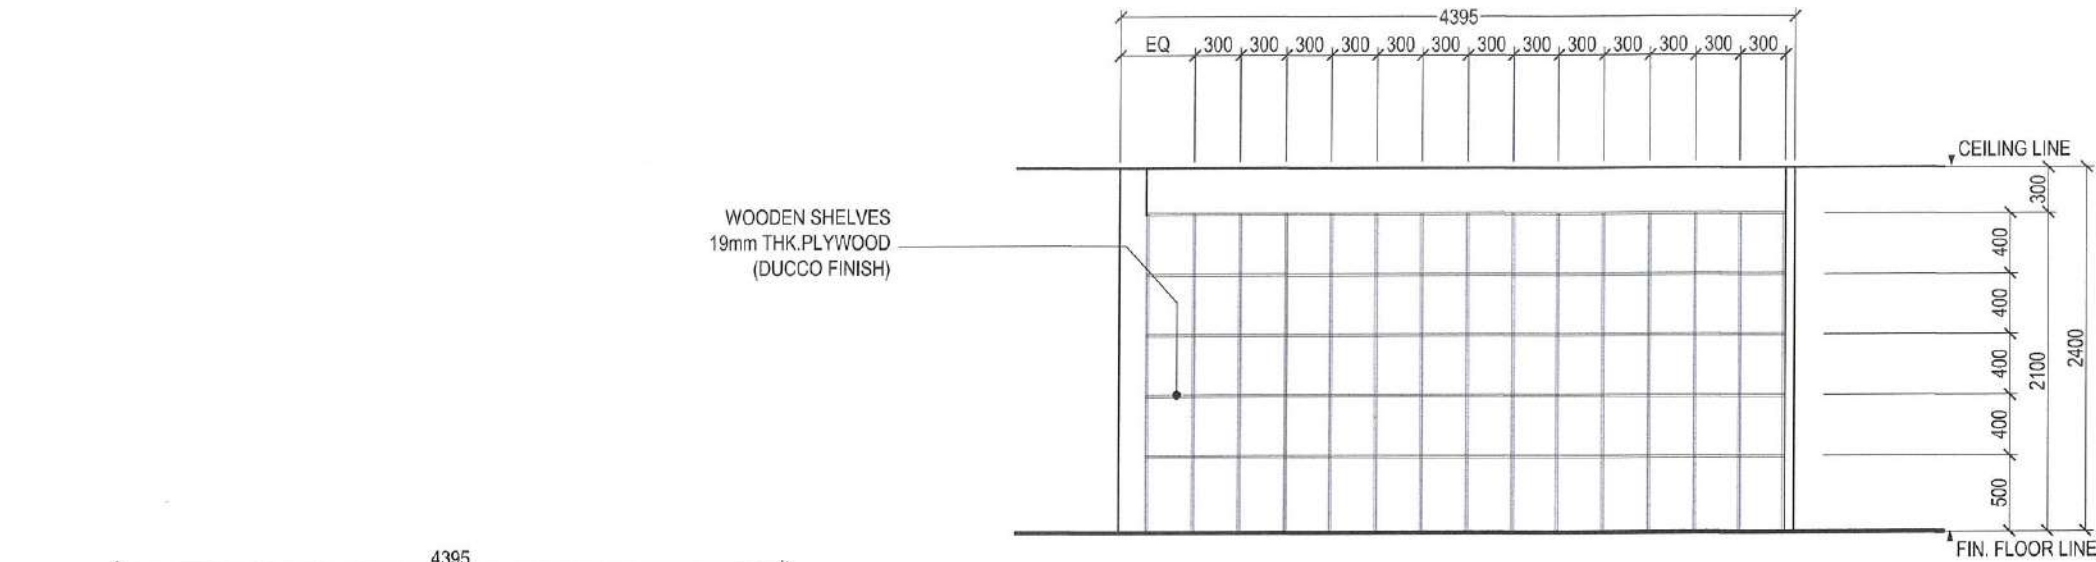


SECTION THRU "A"

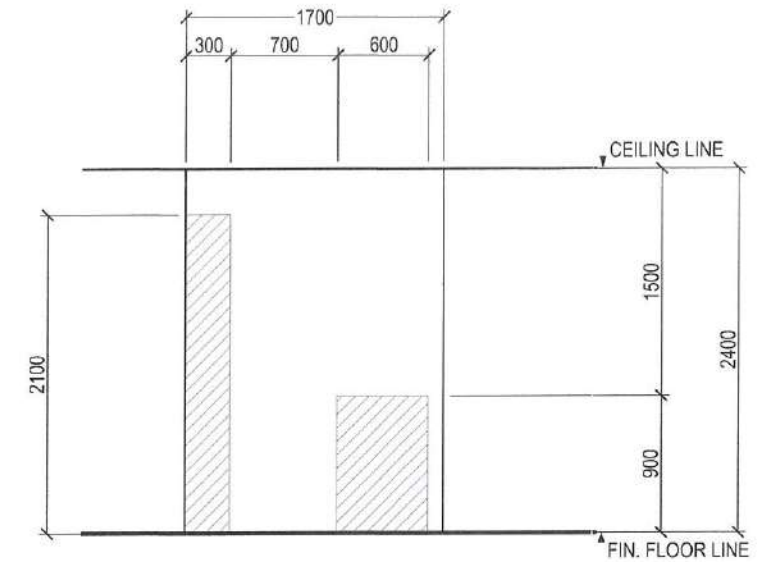


SECTION THRU "C"

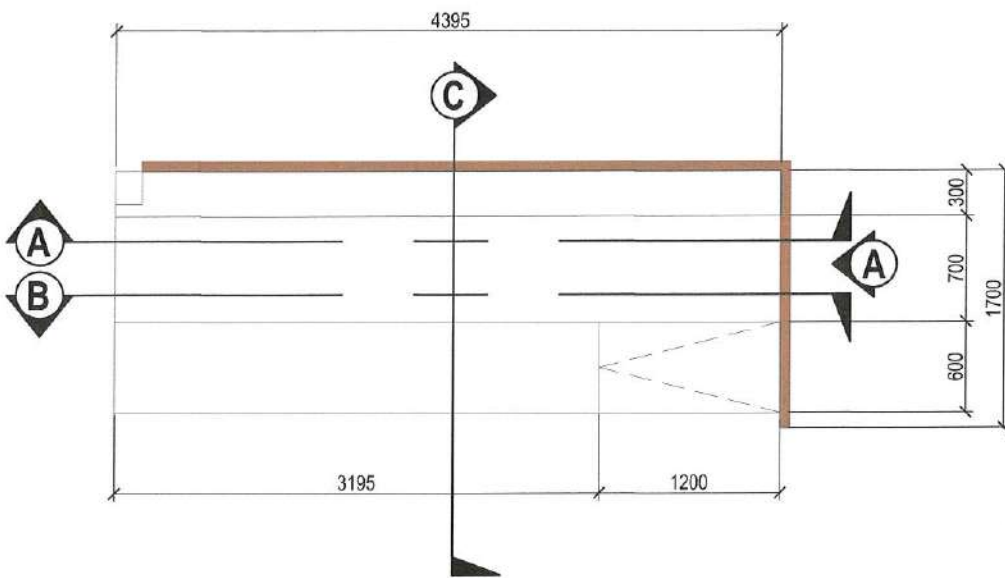

BLOW - UP PLAN

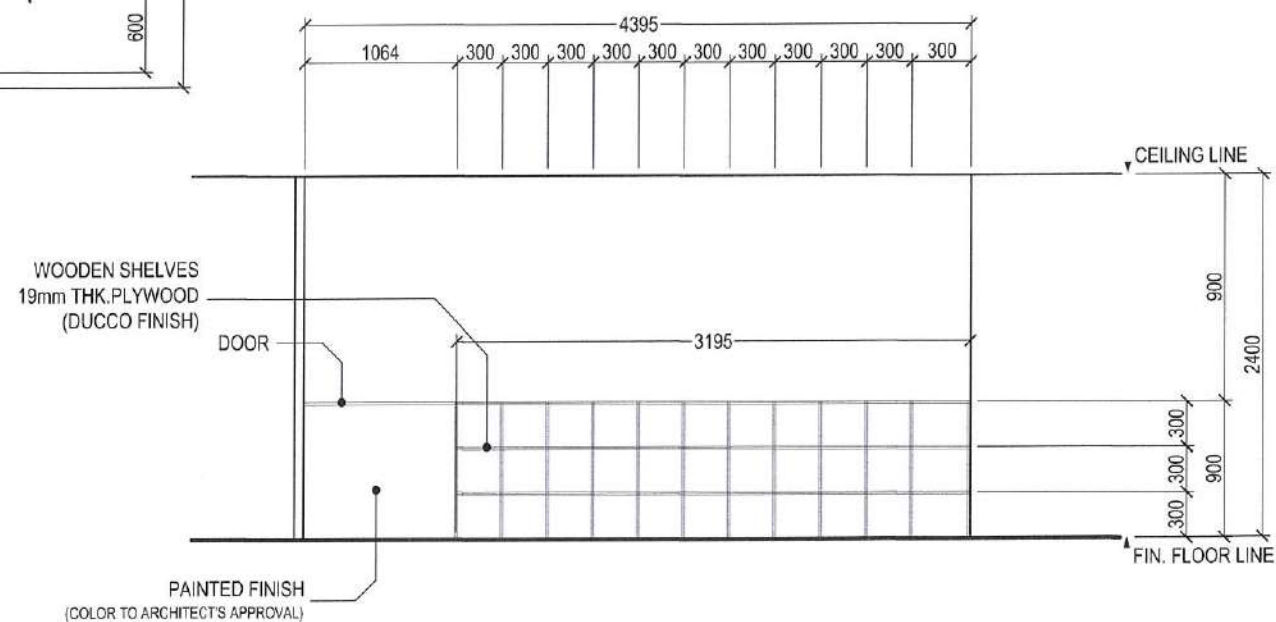

SECTION THRU "B"

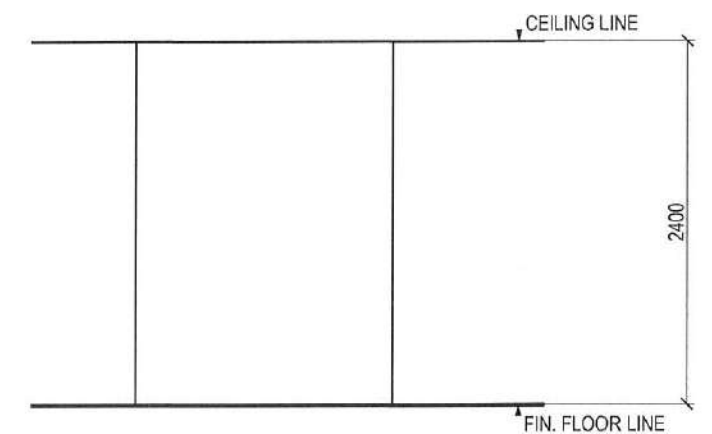

ELEVATION "A"

1 DETAIL OF BAGGAGE COUNTER

SCALE 1:50 METERS



Republika ng Pilipinas
Lungsod ng Quezon
CITY ARCHITECT DEPARTMENT
5/F CIVIC CENTER - D (Bldg. 809), QUEZON CITY HALL COMPOUND,
ELLIPTICAL ROAD DUMAY, QUEZON CITY



PROVISO:

DRAWINGS AND SPECIFICATIONS ONLY
SHOWN. STAMPED OR SEALED AS
NECESSARY BY THE ARCHITECT AND THE
REGISTERED PROFESSIONAL ENGINEER
OR ARCHITECT. THE ARCHITECT'S
RESPONSIBILITY IS LIMITED TO THE
DESIGN AND CONSTRUCTION OF THE
PROJECT. THE ARCHITECT IS NOT
RESPONSIBLE FOR ANY OTHER
MATTERS. THE ARCHITECT'S
DESIGN IS SUBJECT TO THE
APPROVAL OF THE CITY ARCHITECT
DEPARTMENT. THE ARCHITECT'S
DESIGN IS SUBJECT TO THE
APPROVAL OF THE CITY ARCHITECT
DEPARTMENT. THE ARCHITECT'S
DESIGN IS SUBJECT TO THE
APPROVAL OF THE CITY ARCHITECT
DEPARTMENT.

RECOMMENDING APPROVAL:

ARCH. LUCILLE H. CHUA, fuap, piep
CITY ARCHITECT

APPROVED BY:

HON. MA. JOSEFINA G. BELMONTE
MAYOR

PROJECT TITLE:

SUPPLY AND INSTALLATION OF MODULAR
PARTITIONS INCLUDING FURNITURE AND OTHER
WORKS FOR 7-STORY ACADEMIC BUILDING
AT QCU MAIN CAMPUS

LOCATION: BRGY. SAN BARTOLOME, QUEZON CITY

SHEET CONTENTS:

DETAIL OF BAGGAGE COUNTER

PROJECT NO.:

DATE August 2023
DRAWN BY Ar. K.C.M./Ar. B.D.B.
DESIGNED BY Ar. J.C.C./Ar. R.R.R.
CHECKED BY Ar. R.G. Resurreccion

SHEET NO.:

AR-08