


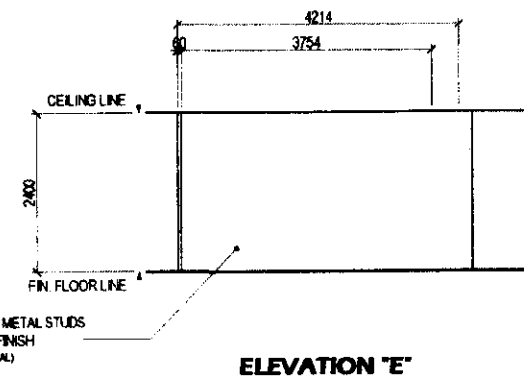
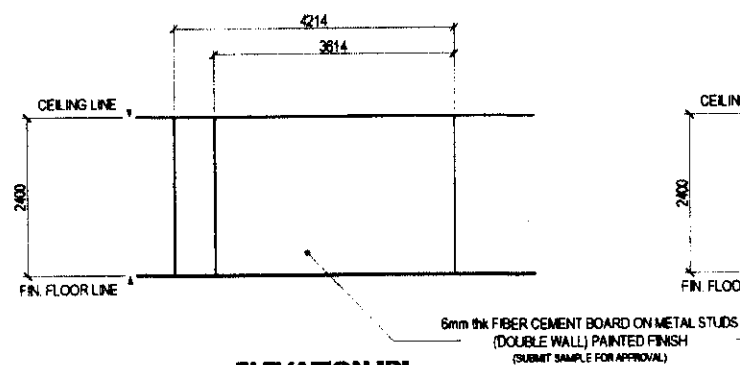


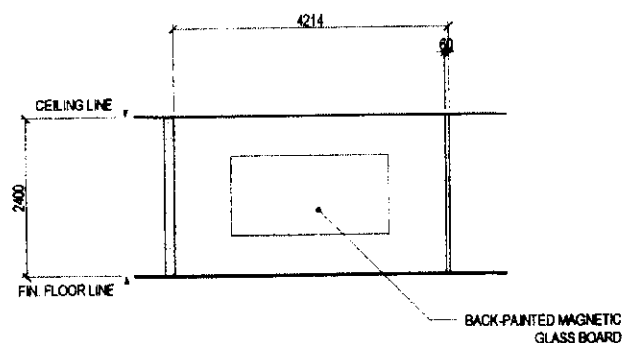

SCALE 1:80 METERS

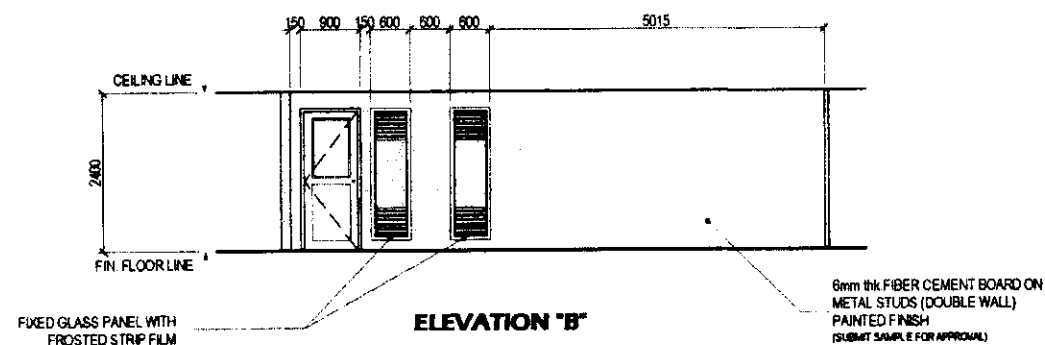

CITY ARCHITECT DEPARTMENT

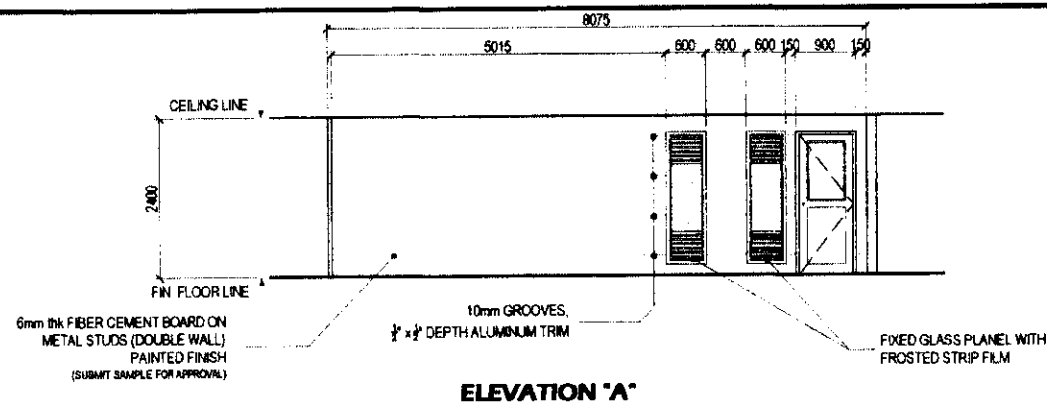

PROVISO

PROMISOR:

RECOMMENDING APPROVAL

ARCH: JACQUELINE CHUA, Pump, plep
CITY DIRECT

APPROVED BY:

HON. MA. JOSEFINA G. BELMONTE
DIRECTOR

PROJECT TITLE:

SUPPLY AND INSTALLATION OF MODULAR PARTITIONS
INCLUDING FURNITURE AND OTHER WORKS
FOR CITY ASSessor'S OFFICE AT CIVIC CENTER BLDG. B


SHEET CONTENTS:


NS	TOWER B - BASEMENT
L B	FURNITURE LAYOUT

PROJECT NO.:


DATE	June 2004
DRAWN BY	A. R. G. B. / A. M. K. K.
DESIGNED BY	A. R. G. B. / A. M. K. K.
CHECKED BY	A. R. G. B. / A. M. K. K.

SHEET NO.:


AR-02

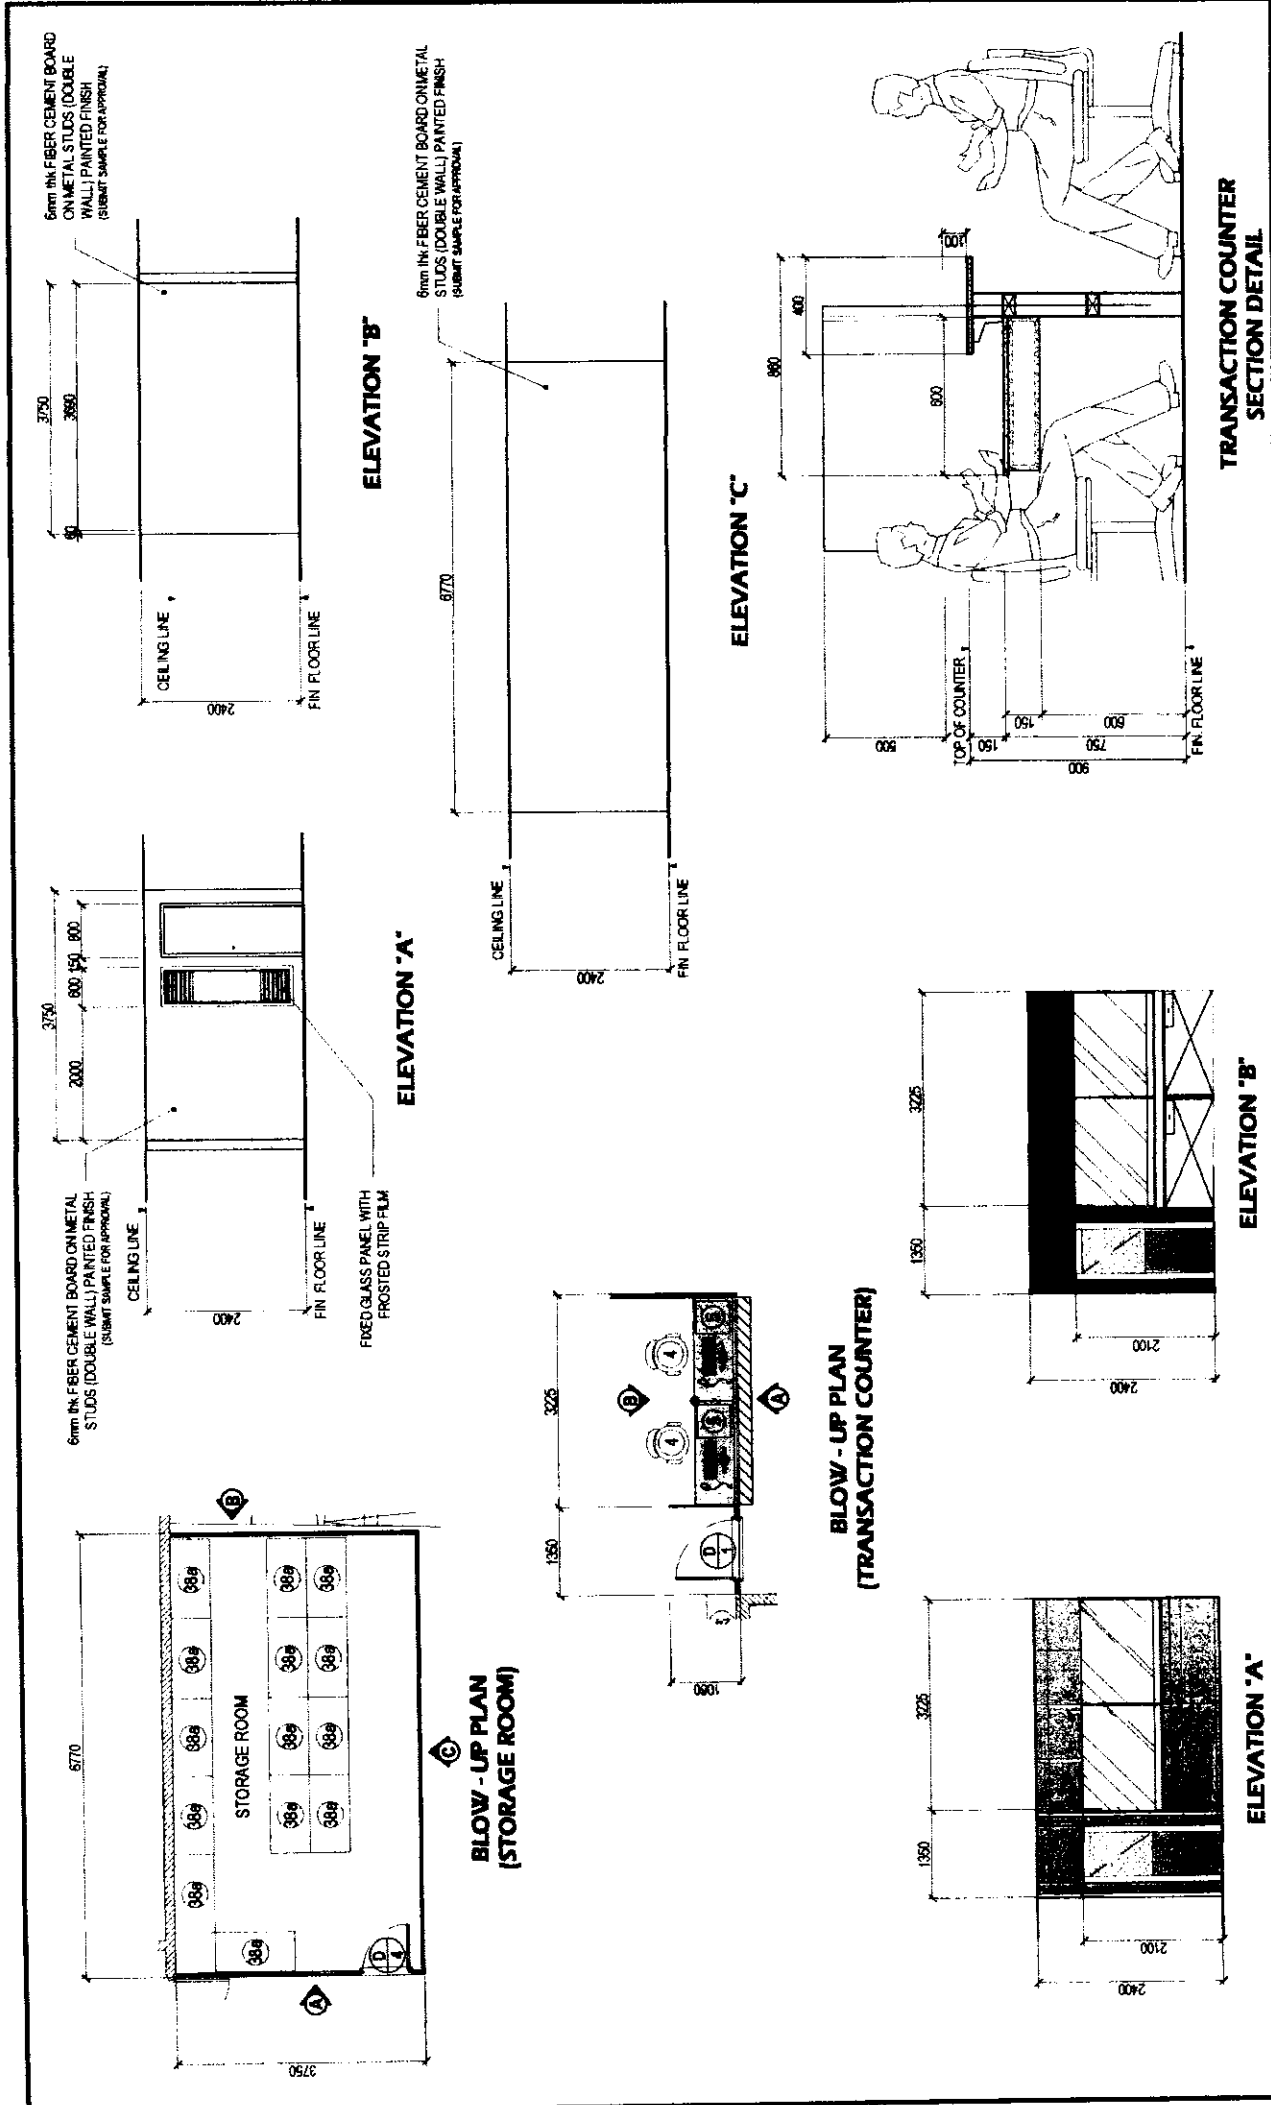


1 DETAIL OF STORAGE ROOM AT ASSESSOR'S OFFICE CIVIC B - BASEMENT			
PROJECT NO.: SHEET NO.: AR-03		SCALE 1:80 METERS	

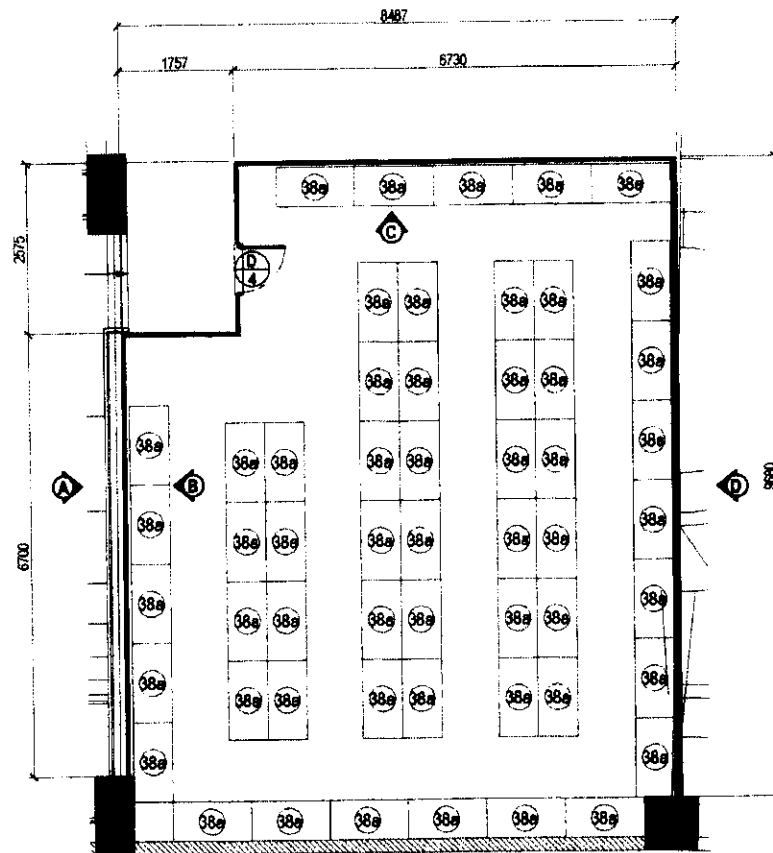


BLOW - UP PLAN

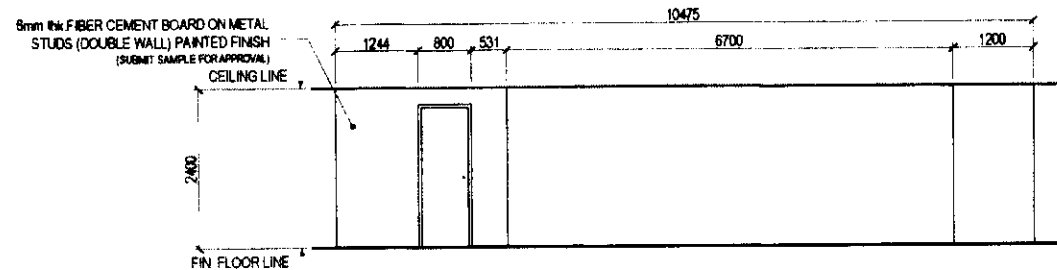


ELEVATION 'A'

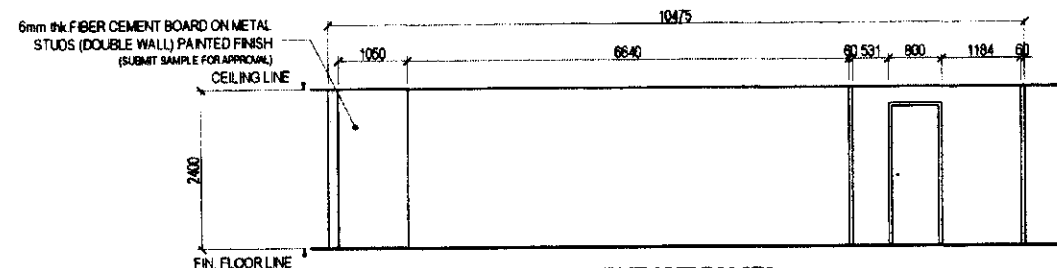

ELEVATION 'B'

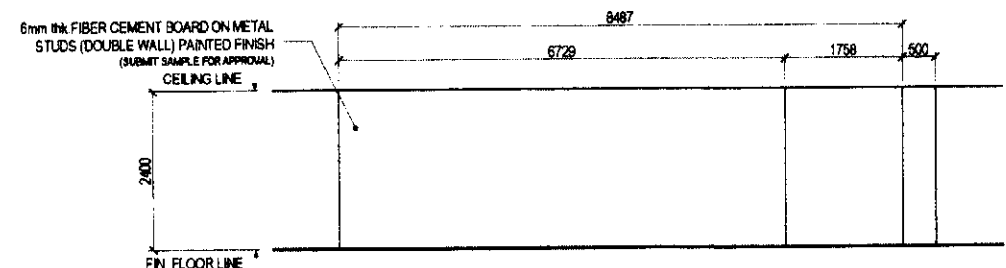

ELEVATION 'C'





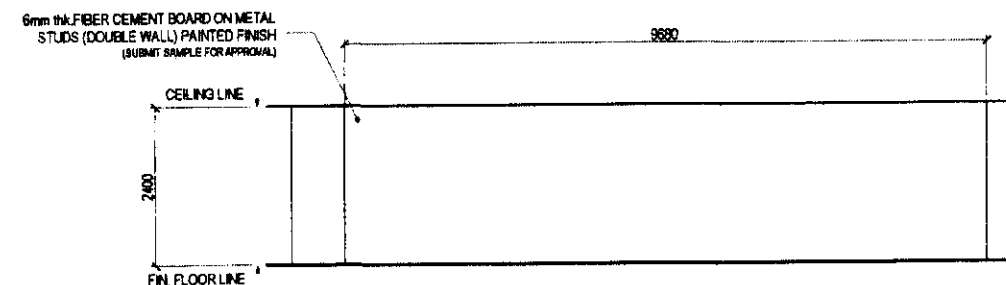


ELEVATION 'D'

1 DETAIL OF STORAGE ROOM AT ASSESSOR'S OFFICE 'CIVIC B' - BASEMENT





SCALE 1:80 METERS

ANY REUSE OR MODIFICATION OF THESE DRAWINGS WITHOUT THE WRITTEN PERMISSION OF THE CITY ARCHITECT DEPARTMENT IS PROHIBITED. THE USER ASSUMES ALL LIABILITY FOR ANY ERRORS OR OMISSIONS IN THESE DRAWINGS.	RECOMMENDING APPROVAL <i>[Signature]</i> ARON LUCILLE H. CHUA, Assoc. Archt.	APPROVED BY: <i>[Signature]</i> HON. MA. JOSEFINA G. BELMONTÉ	PROJECT TITLE: SUPPLY AND INSTALLATION OF MODULAR PARTITIONS INCLUDING FURNITURE AND OTHER WORKS FOR CITY ASSESSOR'S OFFICE AT CIVIC CENTER BLDG. B	SHEET CONTENTS: TOWER B - BASEMENT INTERIOR ELEVATION	PROJECT NO.: 100-2024	SHEET NO.: AR-04
		DATE: June 2024 DRAWN BY: M. S. B. M. K. R. DESIGNED BY: M. S. B. M. K. R. CHECKED BY: M. S. B. M. K. R.	DATE: June 2024 DRAWN BY: M. S. B. M. K. R. DESIGNED BY: M. S. B. M. K. R. CHECKED BY: M. S. B. M. K. R.				

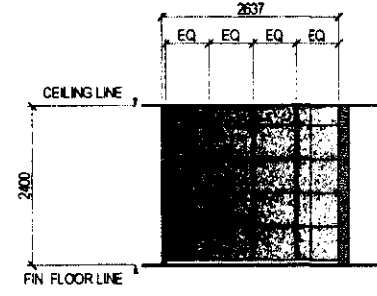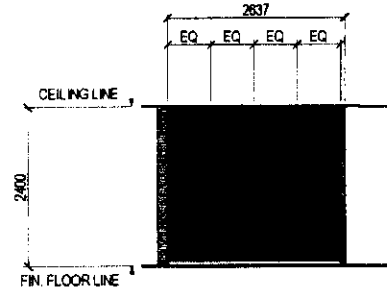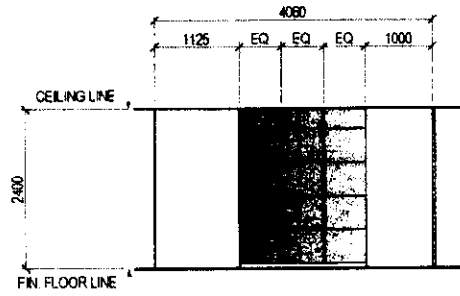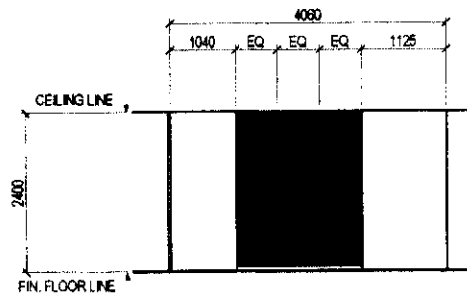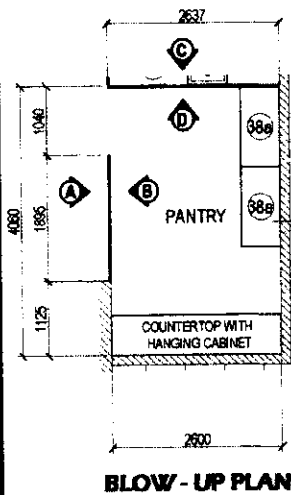

1 DETAIL OF PANTRY AT ASSESSOR'S OFFICE TOWER B- G/F


SCALE 1:80 METERS

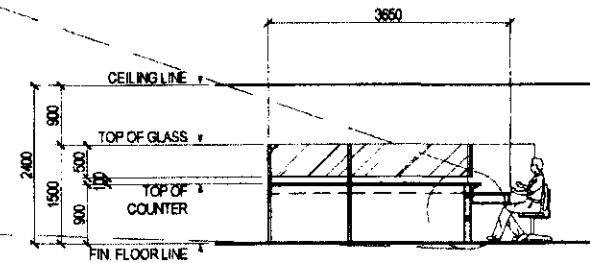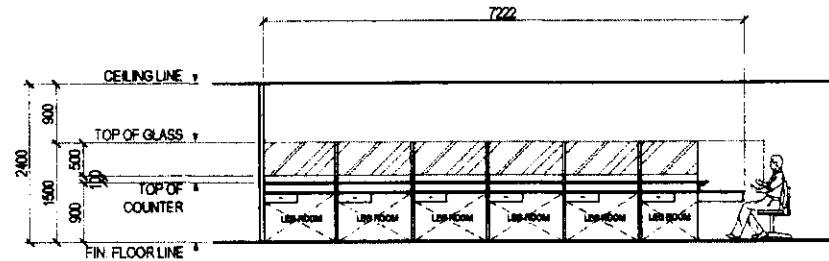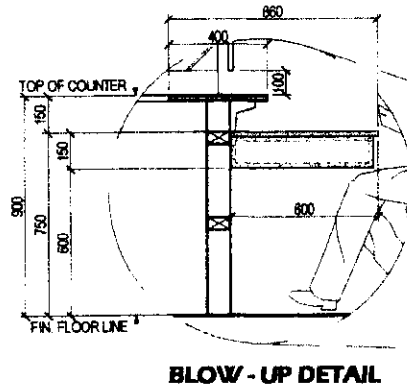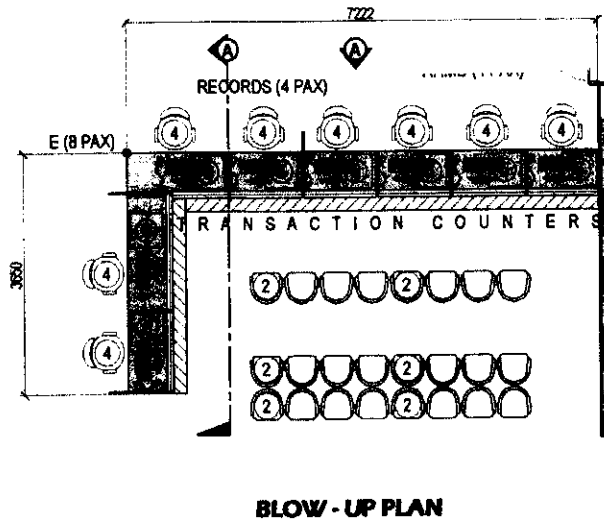


1 DETAIL OF CTO AND LRA PTAP TRANSACTION COUNTERS AT ASSESSOR'S OFFICE CIVIC B - G/F

SCALE 1:80 METERS


CITY ARCHITECT DEPARTMENT CIVIL ENGINEERING DIVISION DESIGN SECTION	PROVIDO: DESIGNER: [Signature] CHECKER: [Signature] APPROVED: [Signature]	RECOMMENDING APPROVAL: [Signature] ARCH. LIAISON H. CHUA, Assoc. Archt.	APPROVED BY: [Signature] HON. MA. JOSEFINA G. BELMONTÉ CITY ENGINEER	PROJECT TITLE: SUPPLY AND INSTALLATION OF MODULAR PARTITIONS INCLUDING FURNITURE AND OTHER WORKS FOR CITY ASSESSOR'S OFFICE AT CIVIC CENTER BLDG. B	SHEET CONTENTS: TOWER B - GROUND FLOOR INTERIOR ELEVATION	PROJECT NO.: [Blank] SHEET NO.: AR-06
---	---	---	--	---	---	---

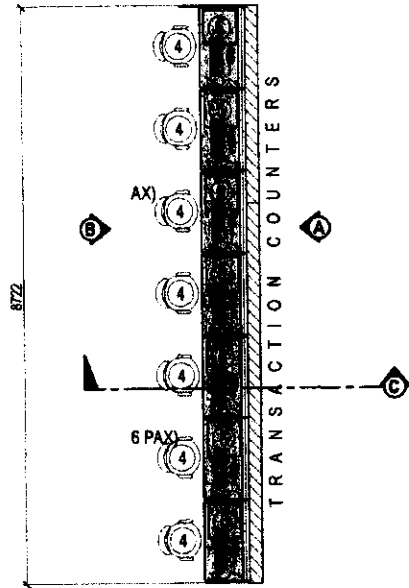


BLOW - UP PLAN

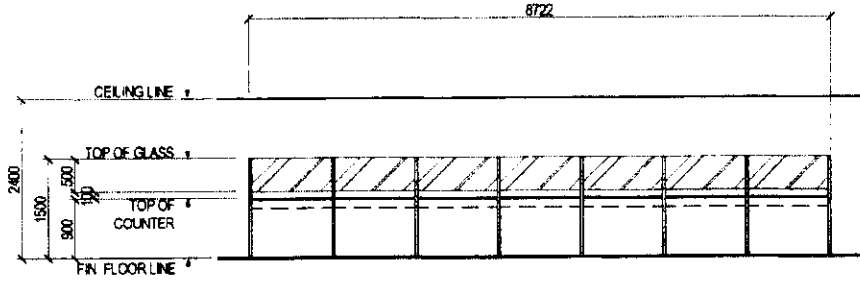


ELEVATION 'A'

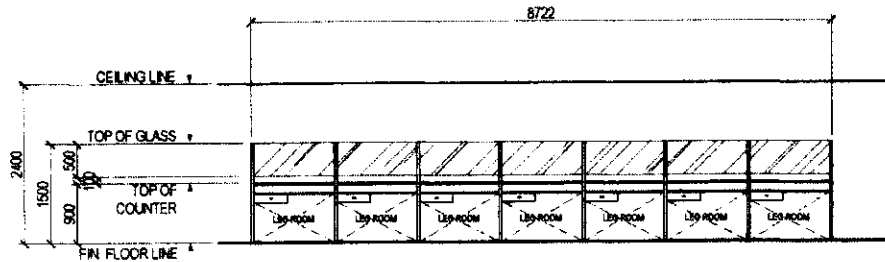

ELEVATION 'B'

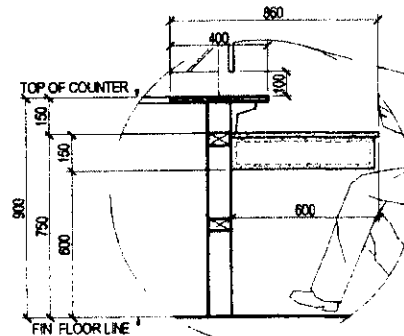


BLOW - UP DETAIL

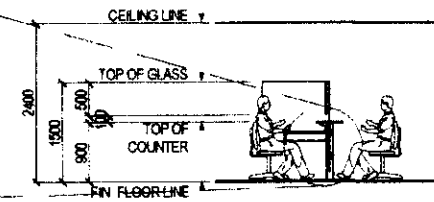

SECTION THRU 'C'

1 | DETAIL OF TMD AND FDP TRANSACTION COUNTERS AT ASSESSOR'S OFFICE CIVIC B - G/F

RECOMMENDING APPROVAL <i>[Signature]</i> ARCH. LUCILLE H. CHUA, RUPP, pmp CITY ARCHITECT	APPROVED BY: <i>[Signature]</i> HON. MA. JOSEFINA G. BELMONTÉ MAYOR	PROJECT TITLE: SUPPLY AND INSTALLATION OF MODULAR PARTITIONS INCLUDING FURNITURE AND OTHER WORKS FOR CITY ASSESSOR'S OFFICE AT CIVIC CENTER BLDG. B	SHEET CONTENTS: TOWER B - GROUND FLOOR INTERIOR ELEVATION & DETAILS	PROJECT NO.: DATE: June 2024 DRAWN BY: J.B.G./J.A. M.K.K.A. DESIGNED BY: J.B.G./J.A. M.K.K.A. CHECKED BY: J.B.G./J.A. M.K.K.A.	SHEET NO.: AR-07
--	---	--	---	---	---	---	--

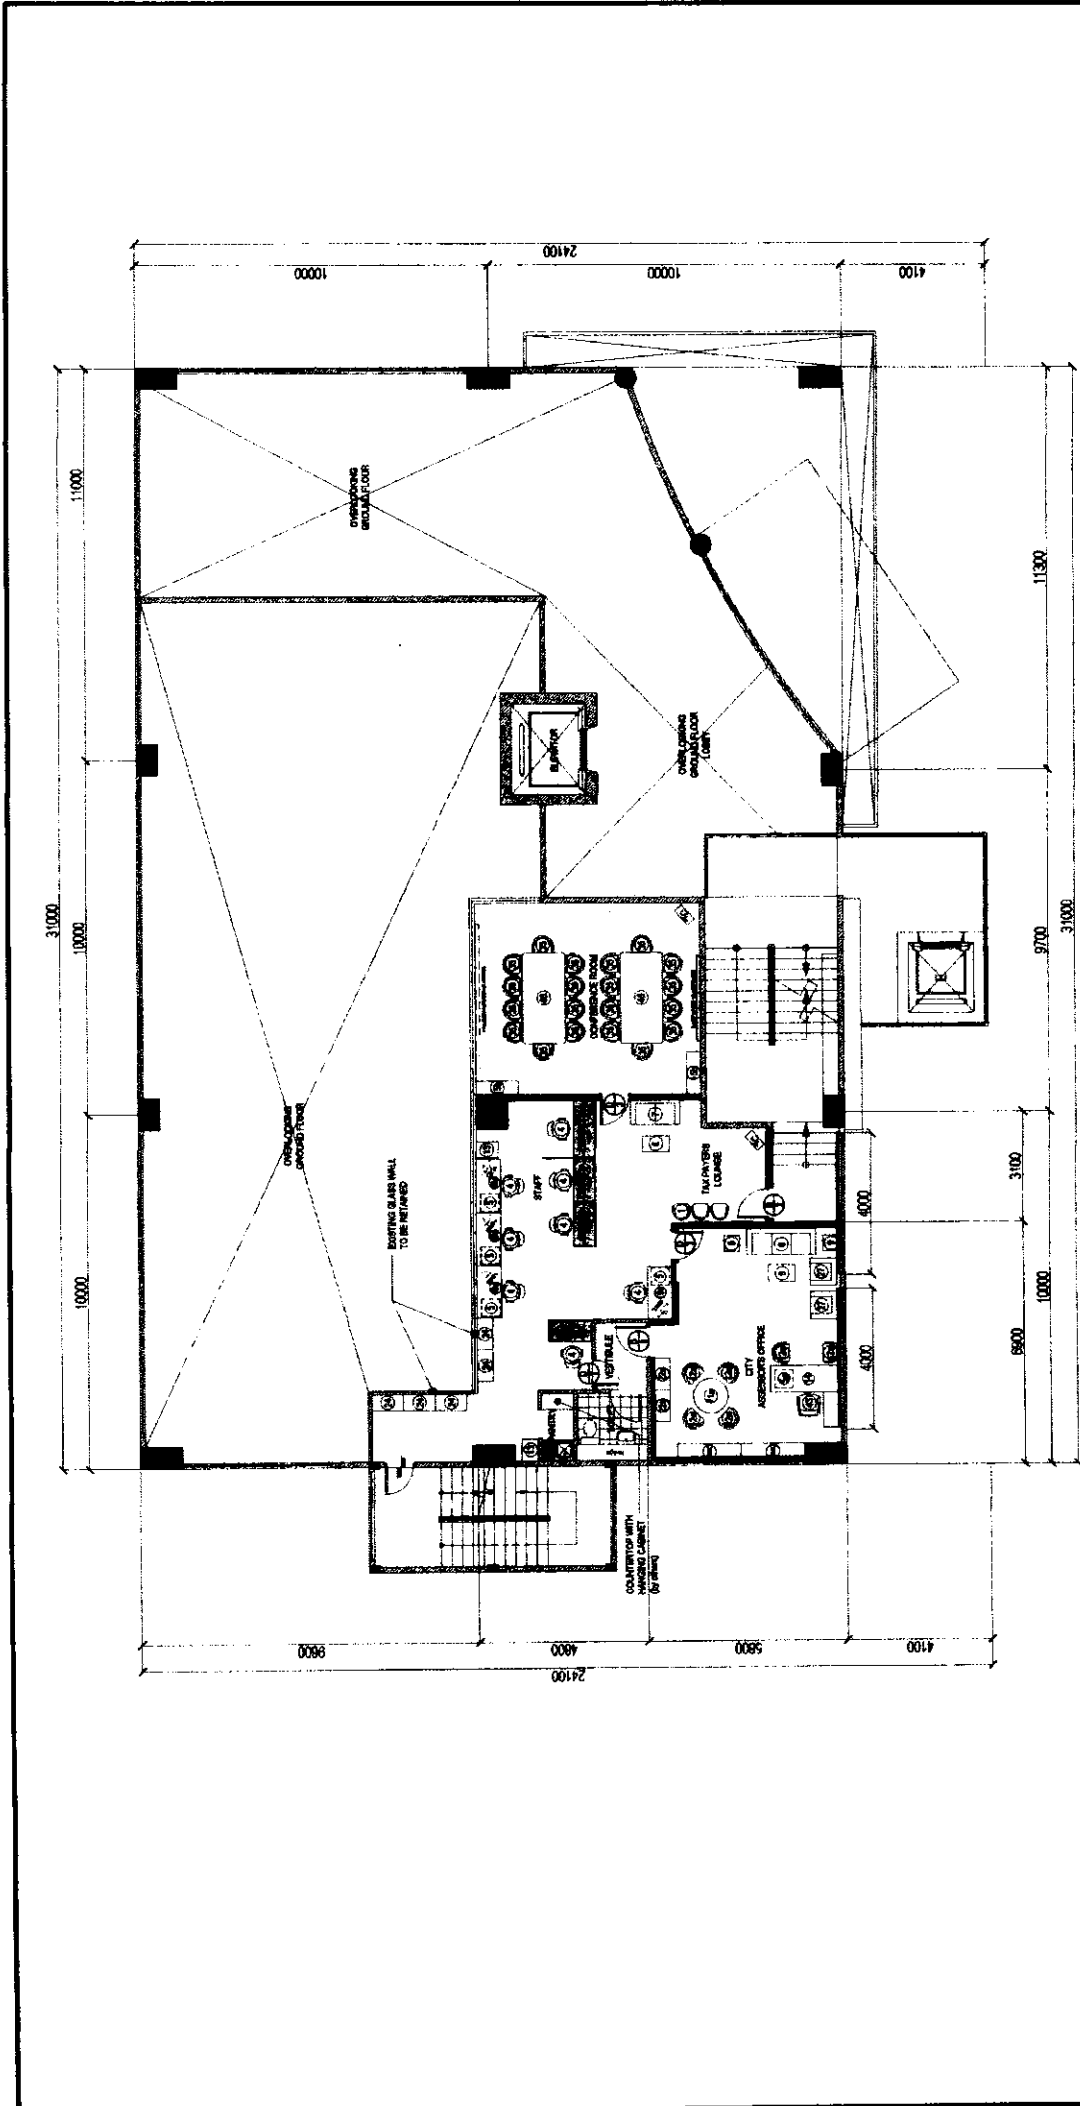

LEGEND:	
	FABRIC WITH GLASS LOW PARTITION, 1.2m HIGH
	ROLLER SHADES (COMB)
	MODULAR LEDGE W/ POWDER COATED BRACKET, 0.30m W
FURNITURE:	
(03) PANEL TYPE DOOR WITH HALF GLASS WITH OUDO FINISH, 0.80m W x 2.10m H	(5) CABINET MOBILE PEDESTAL
(07) FLUSH TYPE DOOR W/ LOUVER PAINTED FINISH BOTH SIDES, 0.70m W x 2.10m H	(12) EXECUTIVE MOBILE PEDESTAL
(08) FLUSH TYPE SECRET DOOR, WALLPAPER FINISH BOTH SIDES, 0.70m W x 2.10m H	(13) EXECUTIVE MOBILE PEDESTAL
(1) GANG CHAIR, 3 SEATER	(14) SOFA, 3 SEATER
(4) STAFF CHAIR	(15) SOFA, 2 SEATER
	(16) CENTER TABLE, RECTANGLE, STAINLESS STEEL BASE
	(9) SIDE TABLE WITH STAINLESS STEEL BASE
	(17) EXECUTIVE VISITOR'S CHAIR A
	(22) LATERAL FILING CABINET, 4 LAYERS
	(24) LATERAL FILING CABINET, 3 DRAWERS
	(27) SOFA, 1 SEATER
	(35) CONFERENCE CHAIR
	(43) EXECUTIVE HIGH BACK CHAIR WITH CHROME LEGS
	(46) CONFERENCE TABLE, 8 SEATER
	(71) ROUND TABLE, GLASS TOP, 0.90m Ø
	(WAC) WALL MOUNTED CABINET COMBINATION, 1.8m X 0.6m
	(AC) AIRCOOL (EXHAUSTING)

1 CIVIC B - MEZZANINE FURNITURE LAYOUT

SCALE 1:150 METERS

PROJECT NO.:

PROJECT TITLE:

APPROVED BY:

RECOMMENDING APPROVAL:

SHEET NO.:

SHEET CONTENTS:

DATE:

DESIGNED BY:

CHECKED BY:

FOR CITY ARCHITECT DEPARTMENT

FOR CITY ASSESSORS OFFICE AT CIVIC CENTER BLDG. B





NOVA M. JOSEFINA G. BELMONTES

ARCHITECT


AR-08

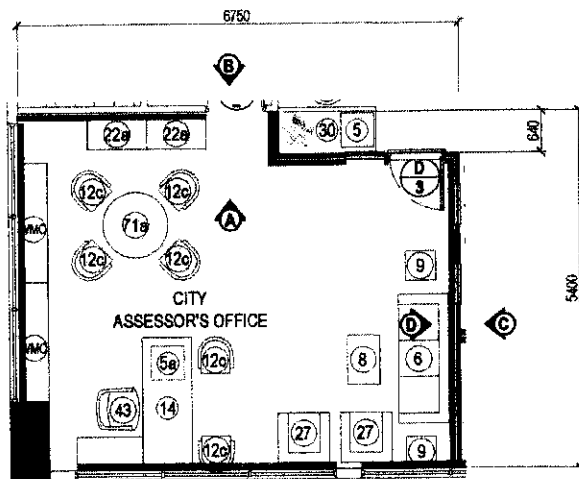


BLOW - UP PLAN

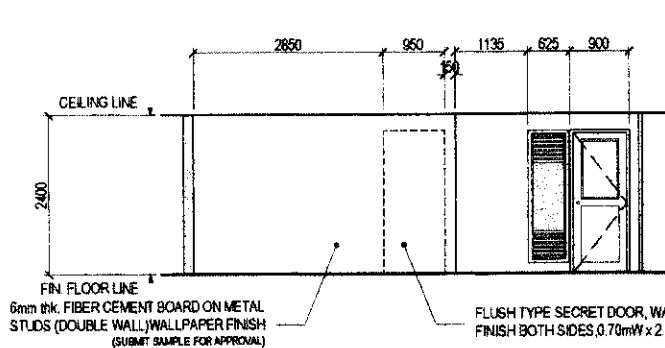


ELEVATION 'A'

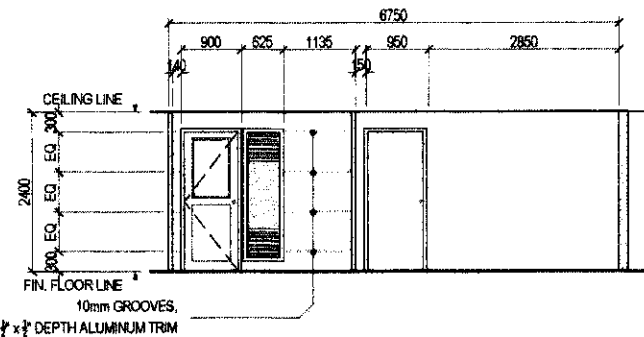

ELEVATION 'B'

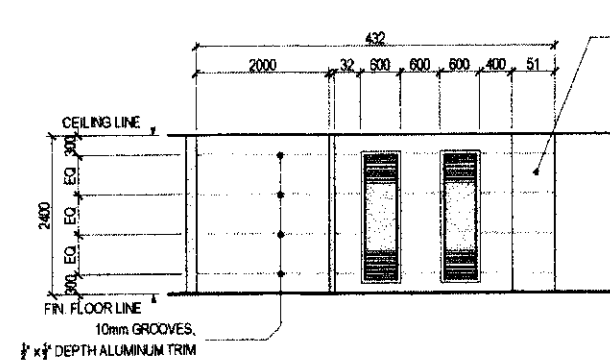

ELEVATION 'C'

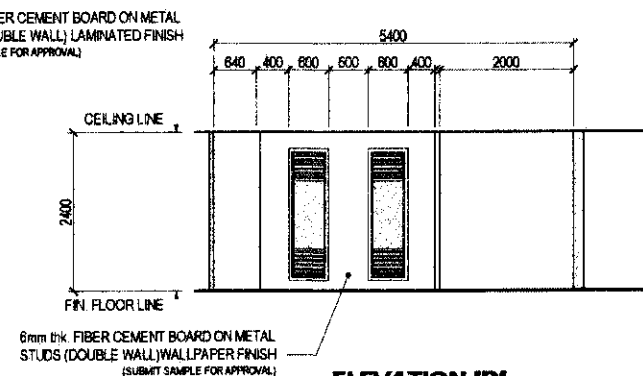



ELEVATION 'D'

1 | DETAIL OF CITY ASSESSOR'S OFFICE AT CIVIC B - MEZZANINE






SCALE 1:80 METERS

Republic of the Philippines City of Quezon City CITY ARCHITECT DEPARTMENT OFFICE OF THE CITY ARCHITECT CITY ARCHITECT	PROVIDE: Architect's Seal and Signature	RECOMMENDING APPROVAL ARCHITECT: <i>Arch. Lucille H. Chua, RUPP, PLUP</i>	APPROVED BY: HON. MA. JOSEFINA G. BELMONTTE CITY ENGINEER	PROJECT TITLE: SUPPLY AND INSTALLATION OF MODULAR PARTITIONS INCLUDING FURNITURE AND OTHER WORKS FOR CITY ASSESSOR'S OFFICE AT CIVIC CENTER BLDG. B	SHEET CONTENTS: TOWER B - MEZZANINE INTERIOR ELEVATION	PROJECT NO.: DATE: June 2024 DRAWN BY: <i>Ar. L. M. M.K.A.</i> DESIGNED BY: <i>Ar. L. M. M.K.A.</i> CHECKED BY: <i>Ar. R.S. Ramirez</i>	SHEET NO.: AR-09


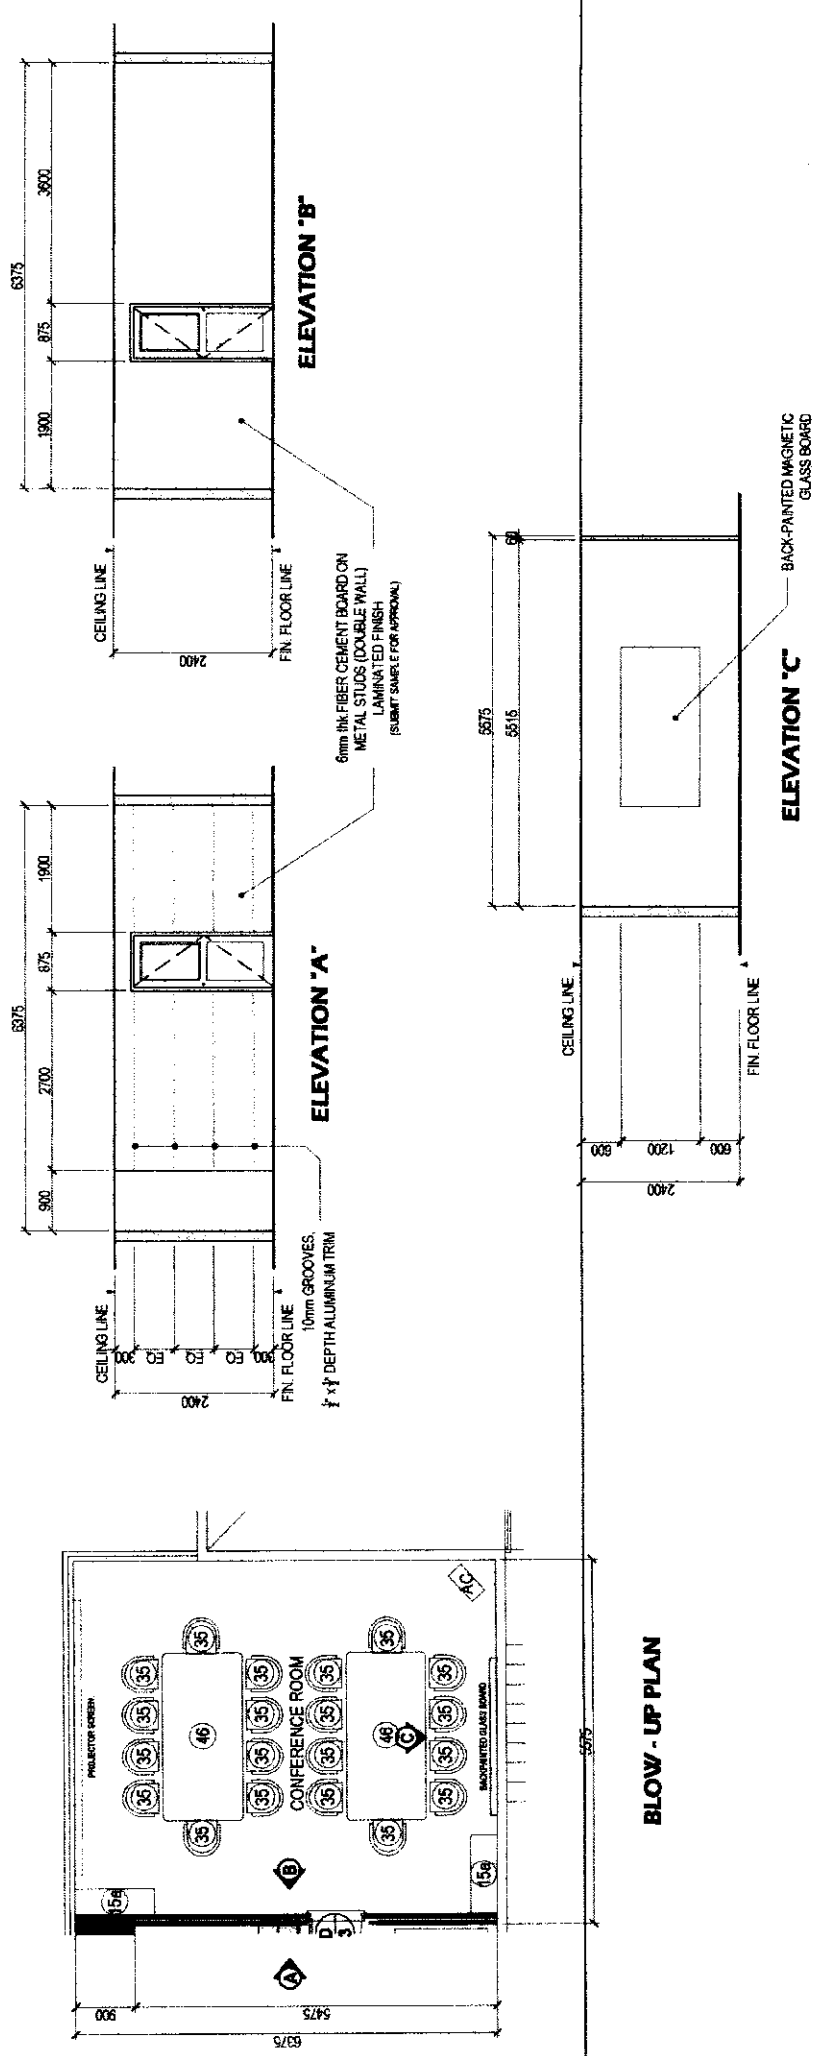

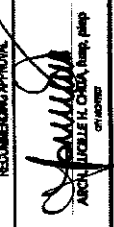1		DETAIL OF CONFERENCE ROOM AT CIVIC B - MEZZANINE		SCALE 1:80 METERS	
PROVISIONS:		RECOMMENDING APPROVAL:	APPROVED BY:	PROJECT TITLE:	SHEET CONTENTS:



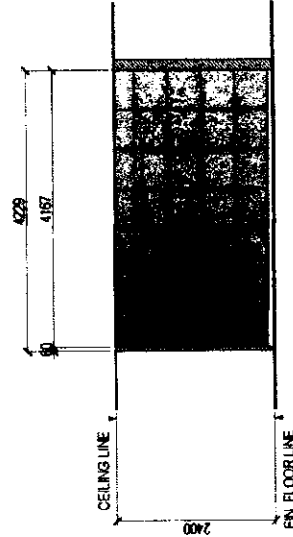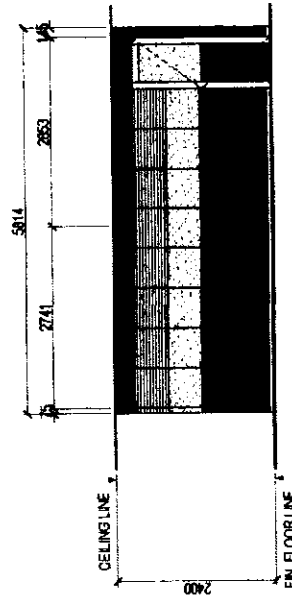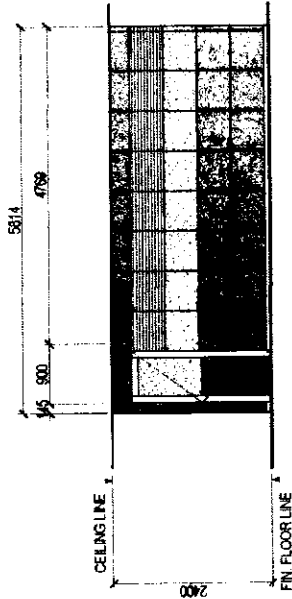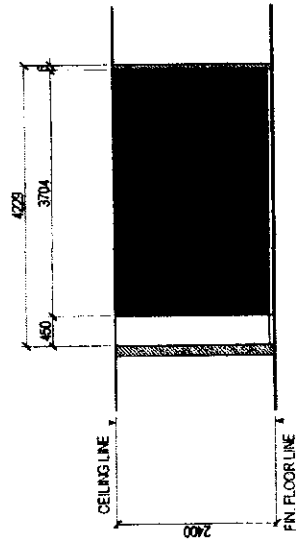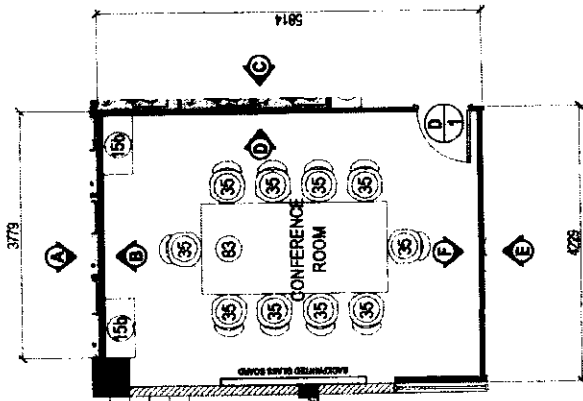


2	SHEET CONTENTS: TOWER B - SECOND FLOOR INTERIOR ELEVATION	PROJECT NO.: AR-13	SHEET NO.:



SCALE 1:80 METERS



SCALE 1:80 METERS

 

ARMANDO H. CHUA, Insp, plep


HON. MA. JOSEFINA G. BELMONTE

**SUPPLY AND INSTALLATION OF MODULAR PARTITIONS
INCLUDING FURNITURE AND OTHER WORKS
FOR CITY ASSESSOR'S OFFICE AT CIMC CENTER BLDG. 8**

TOWER B - SECOND FLOOR
INTERIOR ELEVATION

DATE	June 2024
OWNED BY	Ar. B. C. Mr. M. K. K.
DESIGNED BY	Ar. R. B. / Ar. J. U. C.
CHECKED BY	Ar. R. B. / Ar. J. U. C.

AR-14

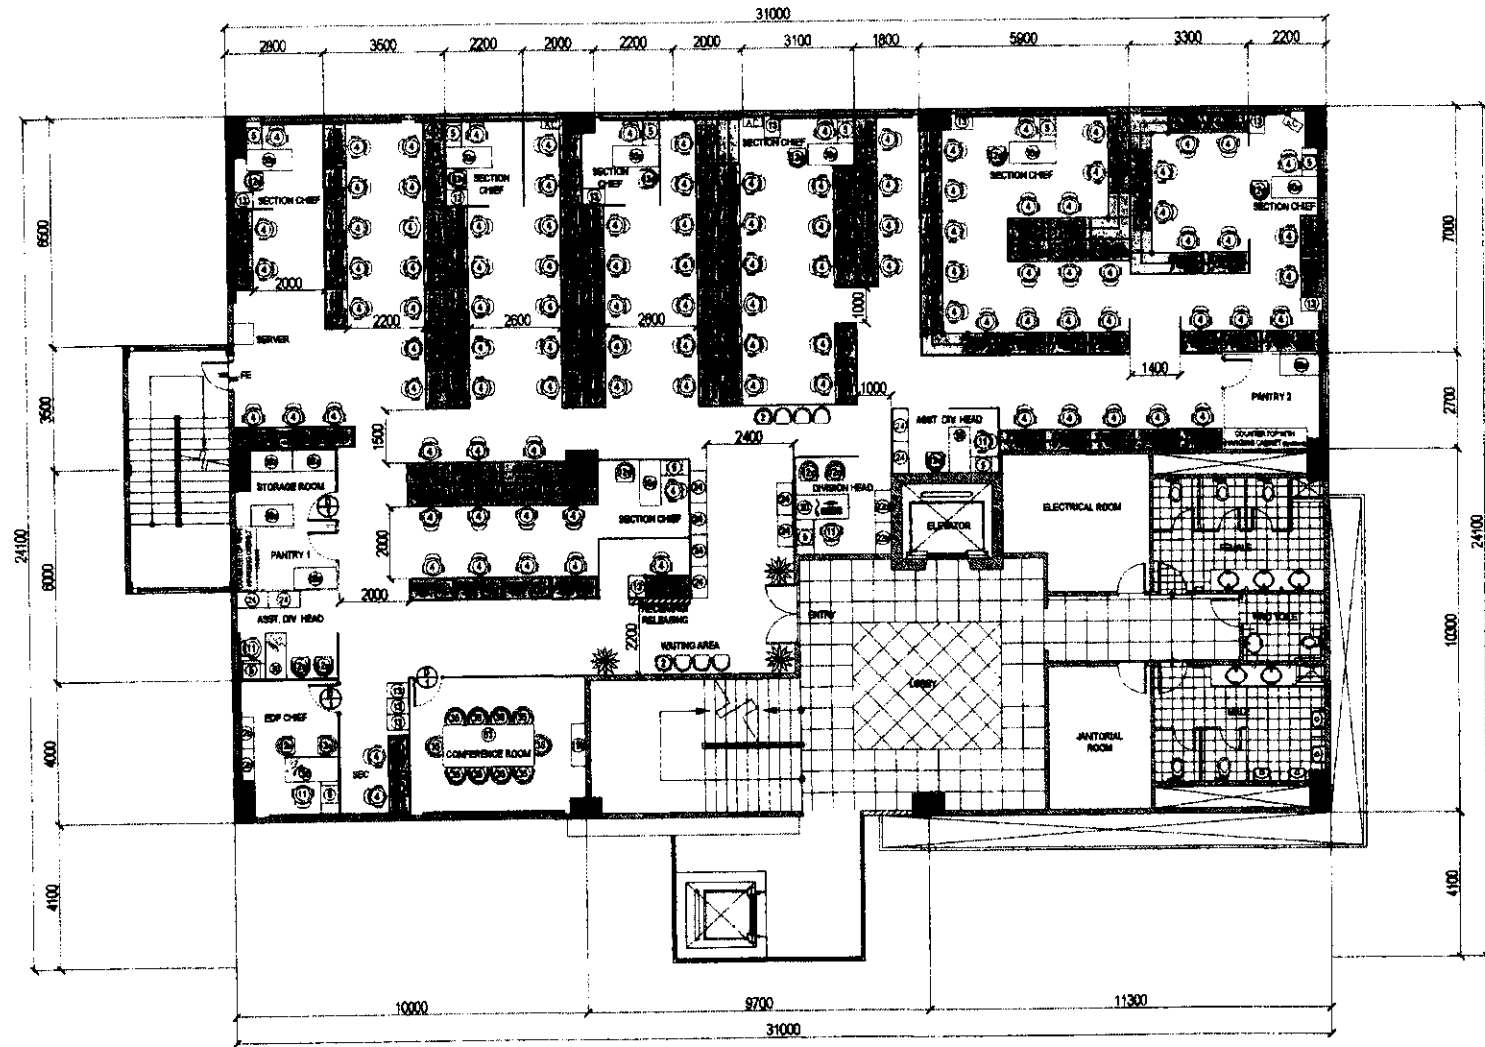

LEGEND:

MODULAR LAMINATED PARTITION, WITH OR WITHOUT GLASS
FABRIC WITH GLASS LOW PARTITION, 1.00m Height
MODULAR LAMINATED PARTITION, 2.40 m. Height
DRYWALL PARTITION, PAINTED BOTH SIDES

ROLLER SHADES
TUBULAR CHROME LEG
MODULAR LEDGE W/ POWDER COATED BRACKET, 0.30mW
MODULAR TABLE

FURNITURE:

(D1) MODULAR DOOR W/ HALF GLASS, SINGLE LEAF 0.8m X 2.10mH
(D4) FLUSH DOOR, PAINTED BOTH SIDES, 0.70m X 2.10mH
(2) GANG CHAIR - 4 SEATER
(4) STAFF CHAIR

(5) CABINET MOBILE PEDESTAL
(11) MANAGER'S HIGH BACK CHAIR
(12c) MANAGER VISITOR'S CHAIR
(12d) STAFF VISITOR'S CHAIR

(13) CABINET FILING VERTICAL - 4 DRAWERS
(15b) REGULAR CONSOLE TABLE 1.20mL X 0.40mW X 0.80mH
(22b) LOW CABINET, 0.90mL X 0.45mW X 1.05mH
(24) LATERAL FILING CABINET, 3 DRAWERS

(30) FREE STANDING TABLE WITH SIDE TABLE 1.50mL X 0.70mW
(30a) FREE STANDING TABLE WITH SIDE TABLE 1.30mL X 0.70mW
(35) CONFERENCE CHAIR
(38a) STEEL OPEN RACKS, 7 LAYERS.

(83) CONFERENCE TABLE - 10 SEATER
AC AIRCON (EXISTING)

1 CIVIC B - THIRD FLOOR FURNITURE LAYOUT

SCALE 1:150 MTS.







RECOMMENDING APPROVAL

[Signature]
ARICK B. LILLO H. CHIA, Resp. ptop
CITY ARCHITECT

APPROVED BY:

[Signature]
HON. MA. JOSEFINA G. BELMONTÉ
CITY ARCHITECT

PROJECT TITLE:

SUPPLY AND INSTALLATION OF MODULAR PARTITIONS INCLUDING FURNITURE AND OTHER WORKS FOR CITY ASSESSOR'S OFFICE AT CIVIC CENTER BLDG. B

SHEET CONTENTS:


TOWER B - THIRD FLOOR FURNITURE LAYOUT

PROJECT NO.:


DATE: June 2024
DRAWN BY: K.S. B.D.B.
CHECKED BY: ARICK B. LILLO H. CHIA
CITY ARCHITECT

SHEET NO.:


AR-15

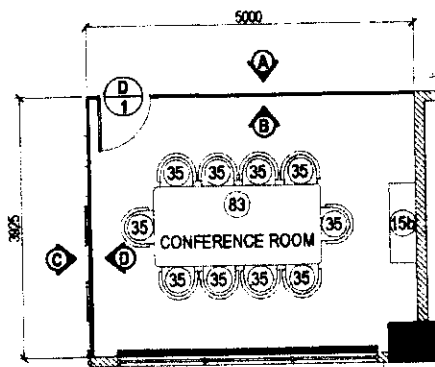


BLOW - UP PLAN

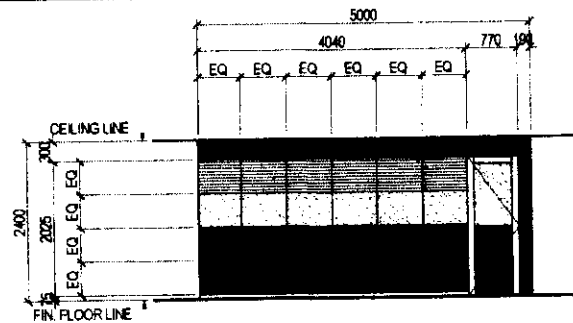


ELEVATION 'A'

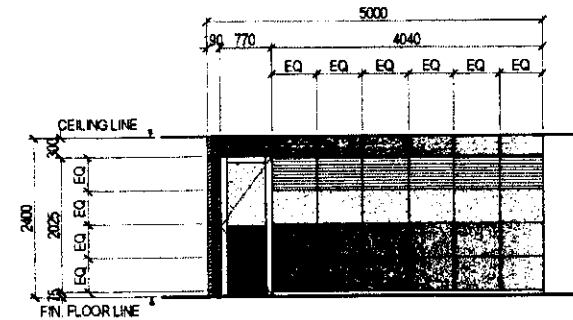

ELEVATION 'B'

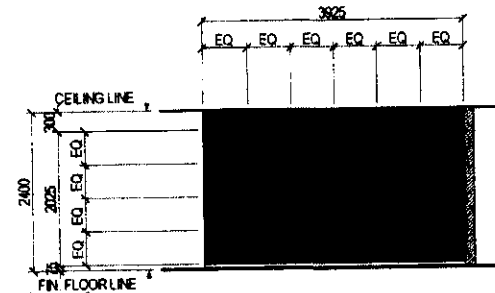


ELEVATION 'C'

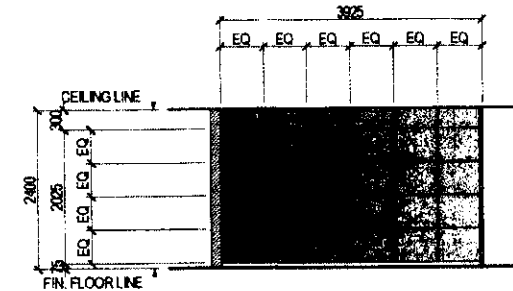


ELEVATION 'D'


1 DETAILS OF CONFERENCE ROOM AT TOWER B - THIRD FLOOR

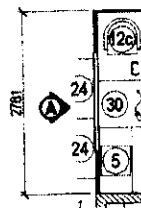


BLOW - UP PLAN

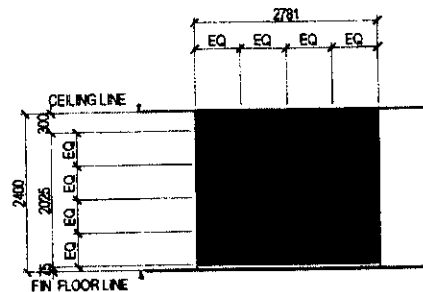

ELEVATION 'A'

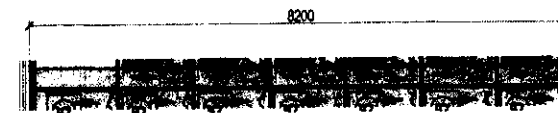

BLOW - UP PLAN

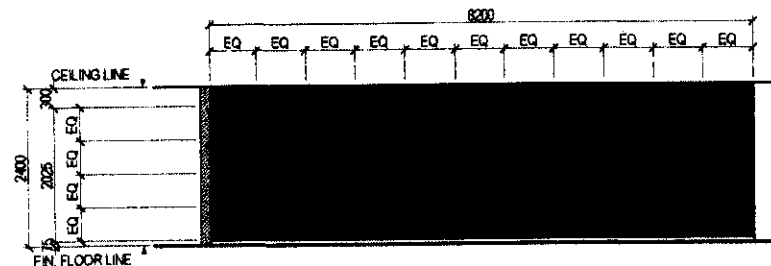

ELEVATION 'A'

2 DETAILS OF DIVIDER AT CIVIC B - THIRD FLOOR

SCALE 1:80 MTS.



Republic of the Philippines
City Architect Department
OFFICE OF THE CITY ARCHITECT
CITY ARCHITECT DEPARTMENT
CITY ARCHITECT DEPARTMENT
CITY ARCHITECT DEPARTMENT




RECOMMENDING APPROVAL

[Signature]
ARSENIO C. R. CHAN, Resp. Insp.
CITY ARCHITECT

APPROVED BY:

[Signature]
HON. MA. JOSEFINA G. BELMONTE
CITY ARCHITECT

PROJECT TITLE:

SUPPLY AND INSTALLATION OF MODULAR PARTITIONS
INCLUDING FURNITURE AND OTHER WORKS

SHEET CONTENTS:
TOWER B - THIRD FLOOR
INTERIOR ELEVATION

PROJECT NO.:

DATE: June 2024
DRAWN BY: AR. B. G. M. M. L. C.
CHECKED BY: AR. B. G. M. M. L. C.
DESIGNED BY: AR. B. G. M. M. L. C.

SHEET NO.:

AR-17

