



Republic of the Philippines
 Department of Engineering

PROJECT TITLE
**SUPPLY AND INSTALLATION OF MODULAR
 DESKS INCLUDING FURNITURE AND
 OTHER WORKS FOR GREATER LAGRO
 BARANGAY HALL, QUEZON CITY**

DESIGNER
ARCH. MARK D. NAVARRO
 ARCHITECT


ENGINEER
ENGR. FREDERICK D. DE GUZMAN
 CHIEF PLANNING AND DESIGN DIVISION

APPROVED BY
ATTY. MARK DALE SAMPAGAN FERRAL
 CITY ENGINEER

DATE: 01 04 04

1 GROUND FLOOR FURNITURE LAYOUT


SCALE 1:100 METERS

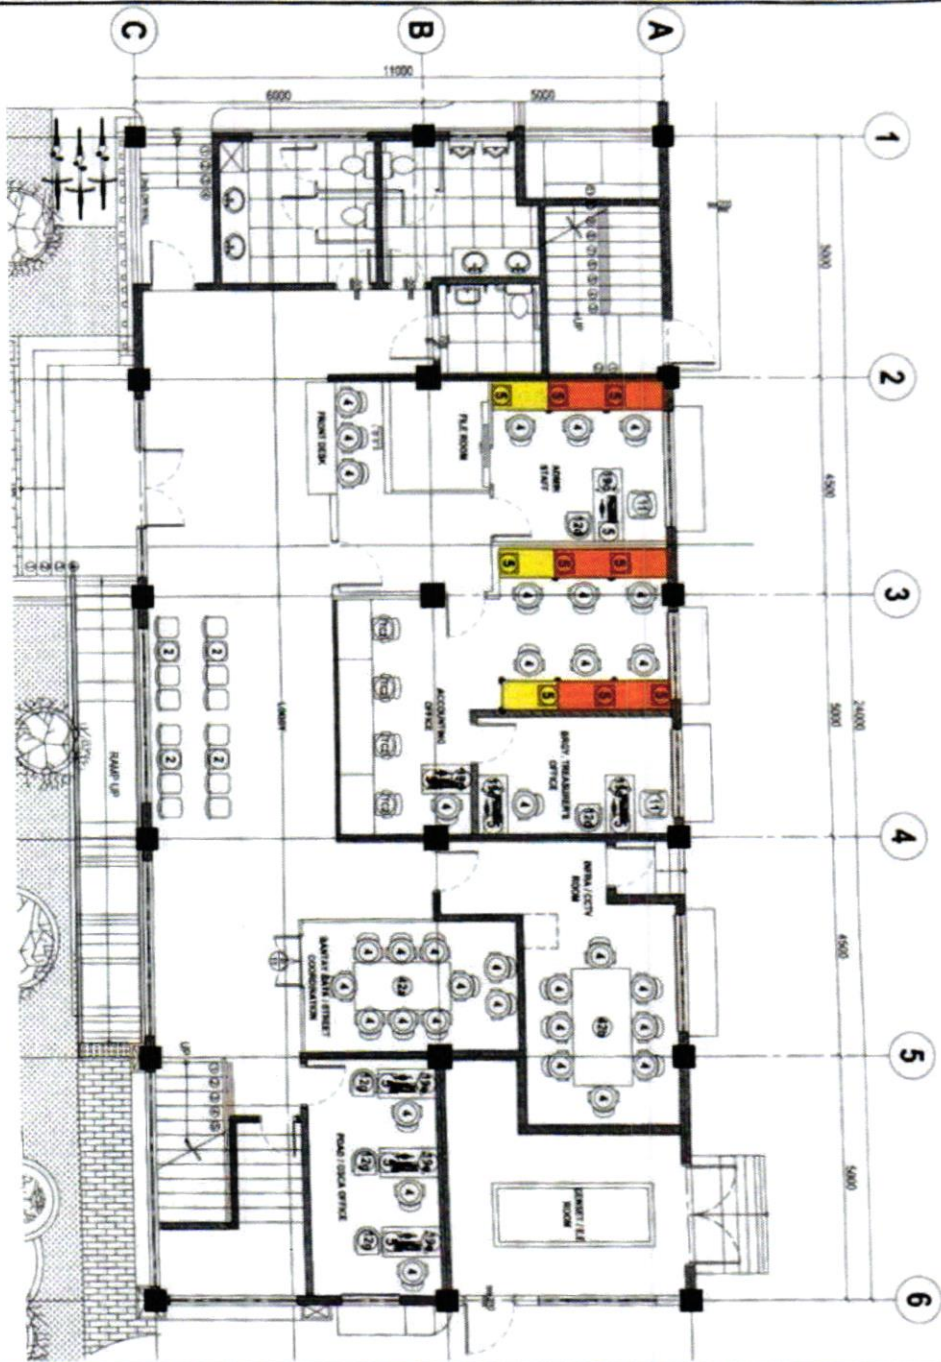



NOTE:
 ONLY COLORED VERSIONS OF THESE PLANS ARE CONSIDERED THE ORIGINAL FURNITURE LAYOUT. BLACK/WHITE COPIES MAY NOT ACCURATELY REPRESENT THE ORIGINAL DETAILS.

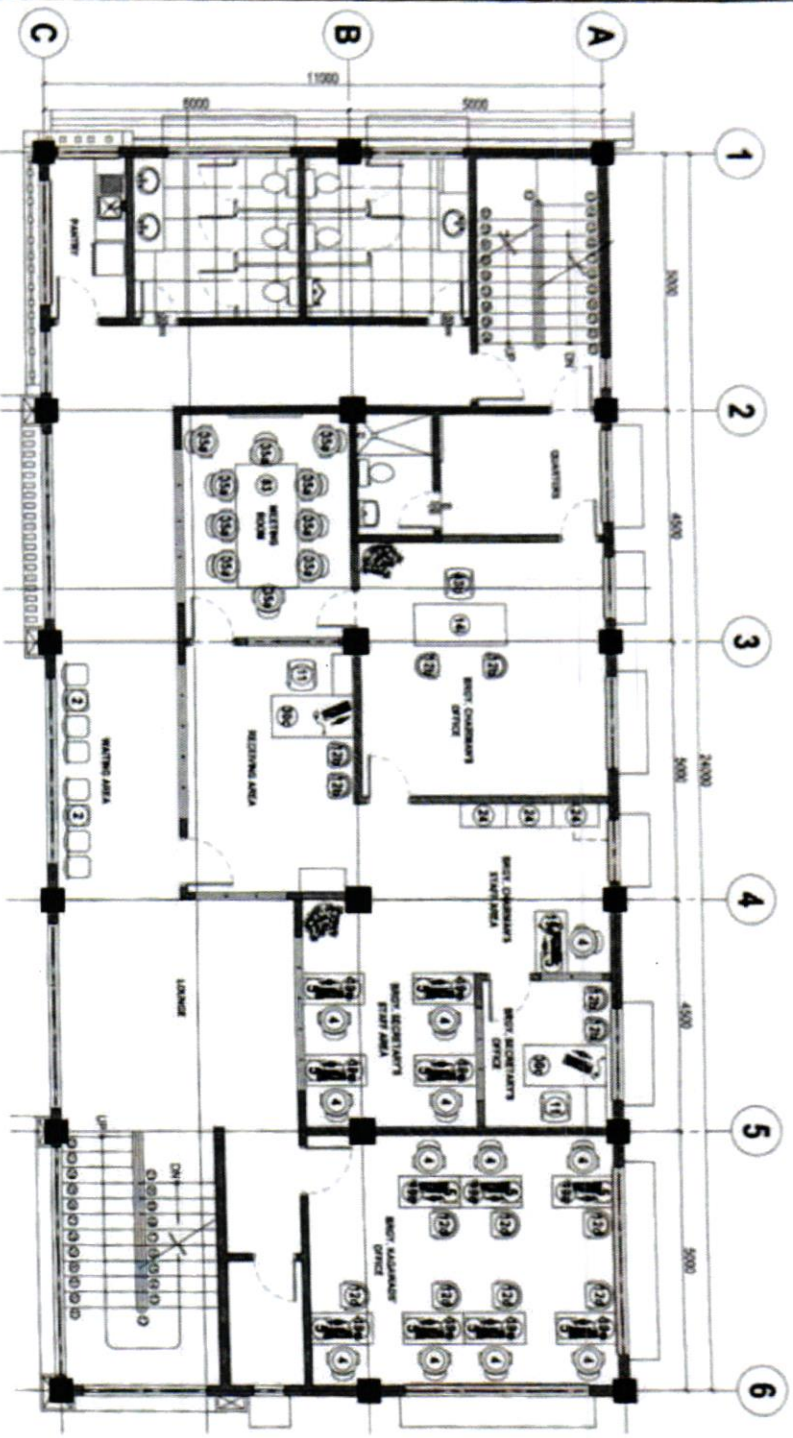

1 SECOND FLOOR FURNITURE LAYOUT

SCALE 1:100 METERS



REPUBLIC OF THE PHILIPPINES
 DEPARTMENT OF ENGINEERING
 BARANGAY GREATER LAGRO, DISTRICT 1, QUEZON CITY

SUPPLY AND INSTALLATION OF MODULAR DESKS INCLUDING FURNITURE, AND OTHER WORKS FOR GREATER LAGRO BARANGAY HALL, QUEZON CITY

ARCHITECT: **ARCH. MARK NAVARRO**

ENGINEER: **ENGR. FREDERICK O. DE GUZMAN**

ATTN: **MARK DALE PARRAS**



NOTE:
 ONLY COLORED VERSIONS OF THESE PLANS ARE CONSIDERED THE ORIGINAL FURNITURE LAYOUT. BLACK AND WHITE COPIES MAY NOT ACCURATELY REPRESENT THE ORIGINAL DETAILS.

AR 02 04



Republic of the Philippines
DEPARTMENT OF ENGINEERING

1 THIRD FLOOR FURNITURE LAYOUT

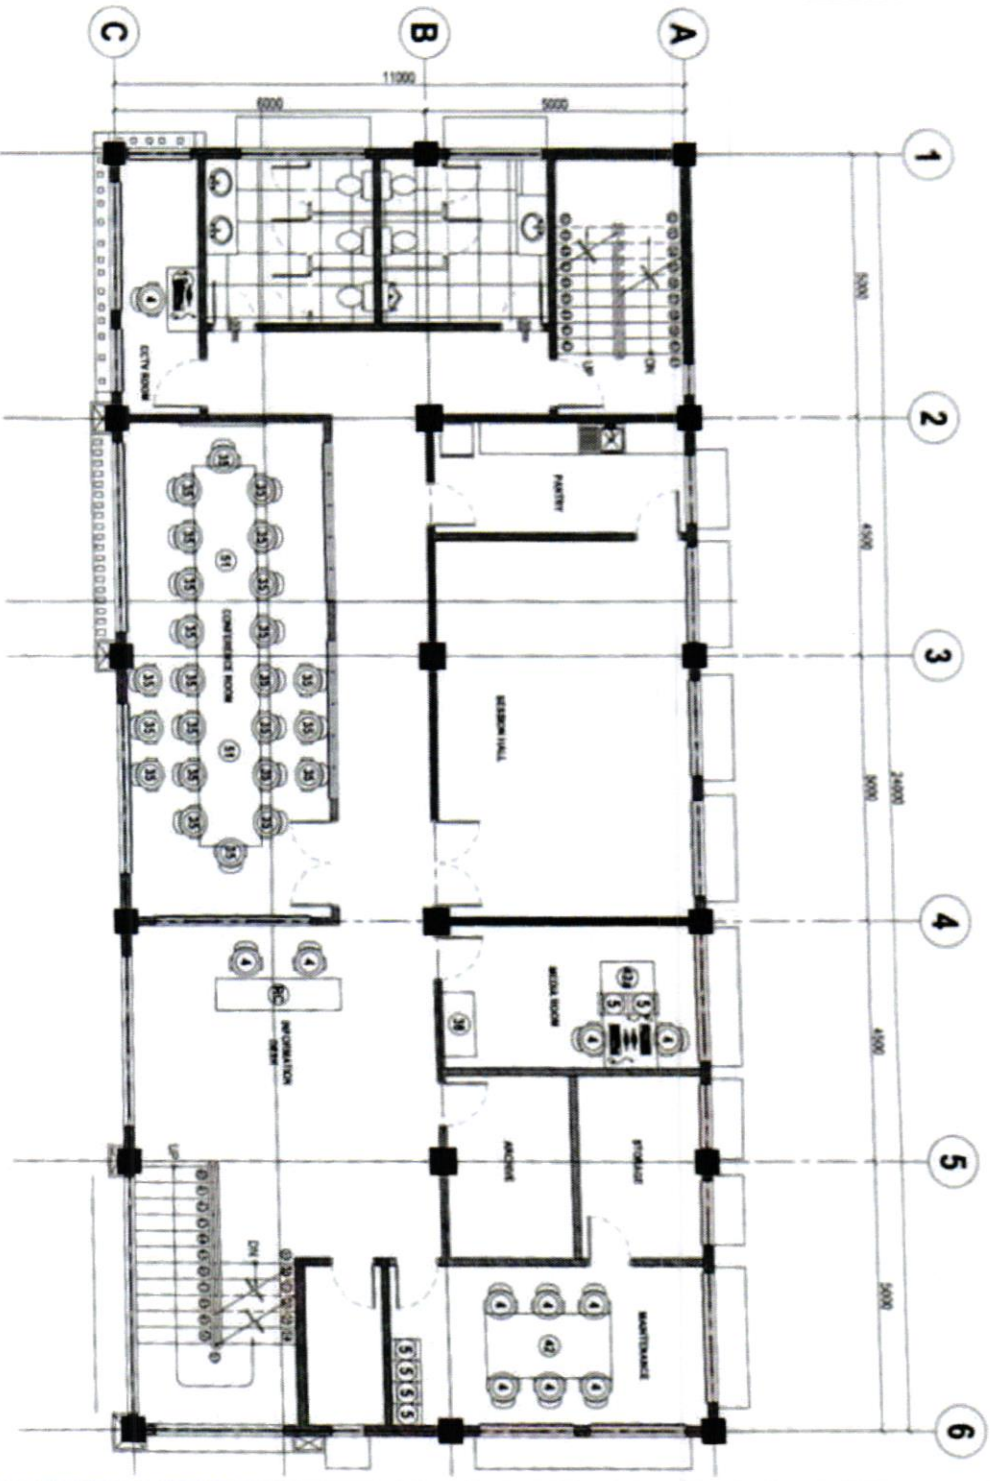

SCALE 1:100 METERS

SUPPLY AND INSTALLATION OF MODULAR DESKS INCLUDING FURNITURE AND OTHER WORKS FOR GREATER LAGRO BARANGAY HALL, QUEZON CITY

PROJECT TITLE

PROJECT NO.

DESIGNED BY
ARCH. JUAN O. MAHARRO
 ARCHITECT'S SIGNATURE

CHECKED BY
ENGR. FREDERICK D. DE GUZMAN
 ENGINEER'S SIGNATURE

APPROVED BY
ATTY. MARK DALE BAYANAN P. PERALTA
 CITY ENGINEER'S SIGNATURE

DATE: 03/04/04

LEGEND:

1	RECEPTION COUNTER	1	10	OFFICE DESK (1.20M x 1.20M)
2	OFFICE CHAIR	1	11	OFFICE CHAIR (1.20M x 1.20M)

NOTE:
 ONLY COLORED VERSIONS OF THESE PLANS ARE CONSIDERED THE ORIGINAL FURNITURE LAYOUT. BLACK AND WHITE COPIES MAY NOT ACCURATELY REPRESENT THE ORIGINAL DETAILS.

