


LEGENDS:
 ■ PROPOSED AREA FOR WATERPROOFING

1 WALKWAY ROOF DECK WATERPROOFING SITE DEVELOPMENT PLAN

NOT TO SCALE

JUAN D. NAVARRO ARCHITECT II</p>	<p>ENGINEER: ENGR. FREDISWALDO DE GUZMAN CHIEF PLANNING AND DESIGN DIVISION</p>	<p>ENGINEER: ENGR. JONATHAN ESPINO ACTING CHIEF BUILDING MAINTENANCE DIVISION</p>	<p>ATTY. MARK DAVID DAVID P. PERRAL CIVIL ENGINEER</p>	<p>AR 01 03</p>
<p>REHABILITATION OF PATHWALKS AT QUEZON CITY HALL COMPOUND IN BARANGAY CENTRAL</p>	<p>WALKWAY ROOF DECK WATERPROOFING PLAN</p>	<p>DATE: NOVEMBER 2021</p>	<p>DATE: NOVEMBER 2021</p>	<p>DATE: NOVEMBER 2021</p>	<p>DATE: NOVEMBER 2021</p>	<p>DATE: NOVEMBER 2021</p>	<p>DATE: NOVEMBER 2021</p>

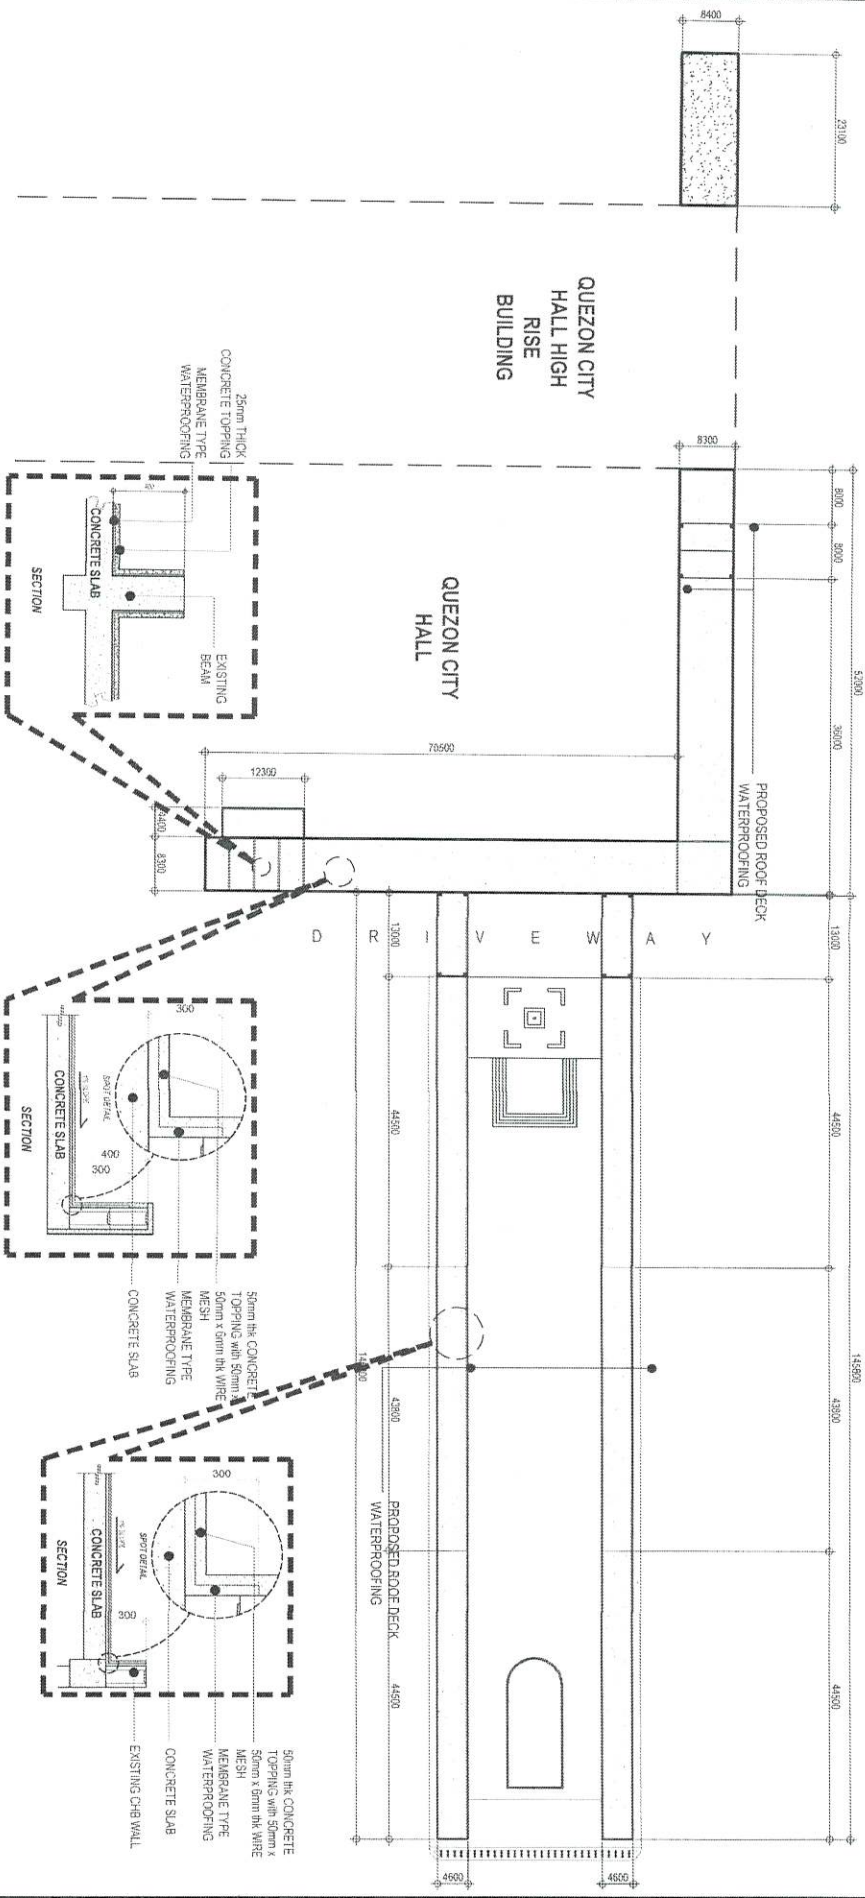


- NOTES:
- PROVIDE CONCRETE TOPPING
 - REMOVAL OF CONCRETE TOPPING/CHIPPING
 - REMOVAL OF EXISTING WATERPROOFING

1 WALKWAY ROOF DECK WATERPROOFING PLAN


NOT TO SCALE

	<p>REHABILITATION OF WATERPROOFING OF PATHWALKS AT QUEZON CITY HALL COMPOUND IN BARANGAY CENTRAL</p>	<p>PROJECT TITLE: REHABILITATION OF PATHWALK</p>	<p>ARCH. RYLAND M. VARGAS ARCHITECT</p>	<p>ENGR. FREDSWAN R. DE GUZMAN CHIEF PLANNING AND DESIGN DIVISION</p>	<p>ENGR. ADRIAN M. ESPINO ACTING CHIEF - BUILDING SERVICES DIVISION</p>	<p>ATTY. MARK DALE AMONDO PERERA CITY ENGINEER</p>	<p>AR 02/03 02 03</p>
--	--	--	---	---	---	--	-------------------------------

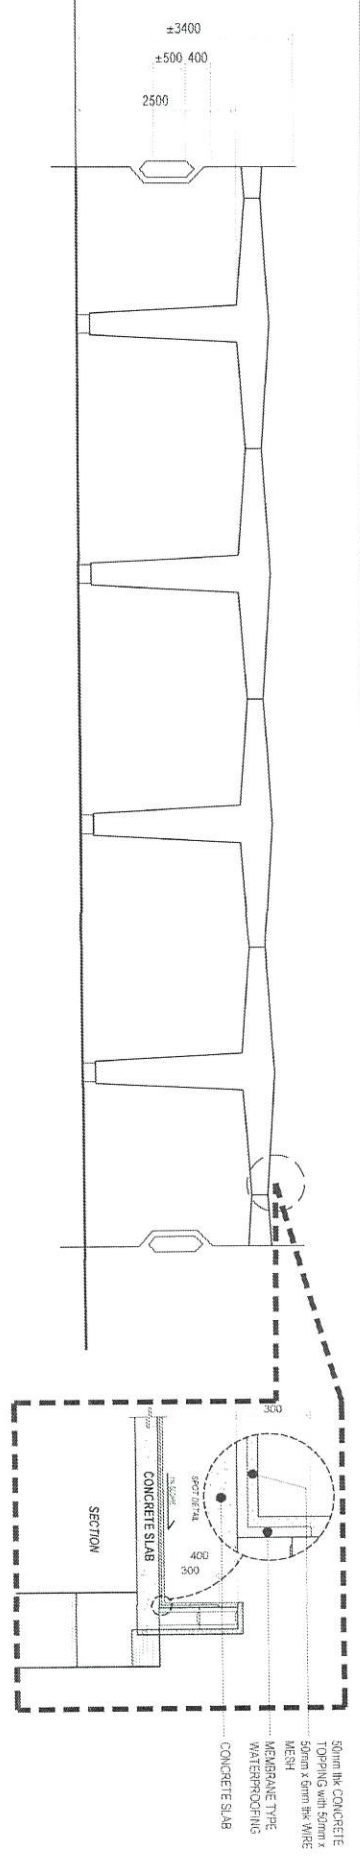


1 TYPICAL ELEVATION OF WALKWAY

NOT TO SCALE

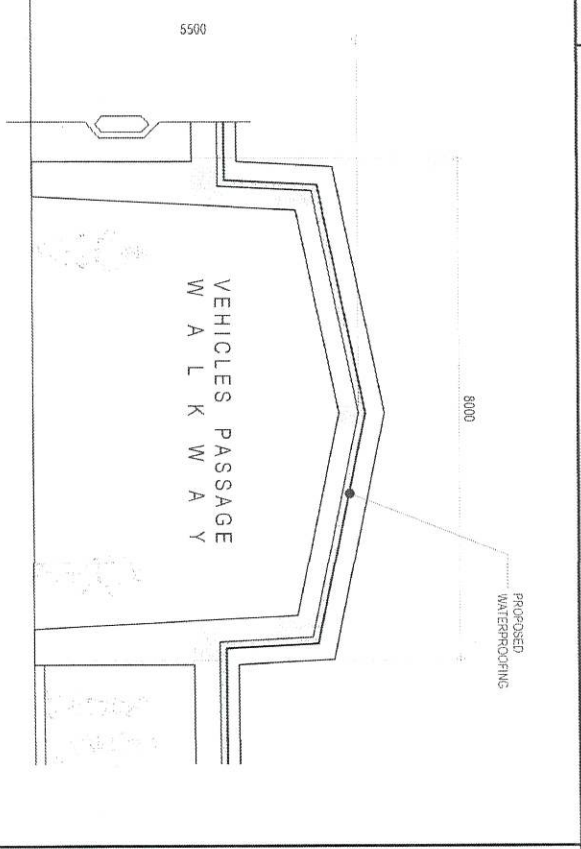


2 ELEVATION OF VEHICLE PASSAGE AT WALKWAY

NOT TO SCALE

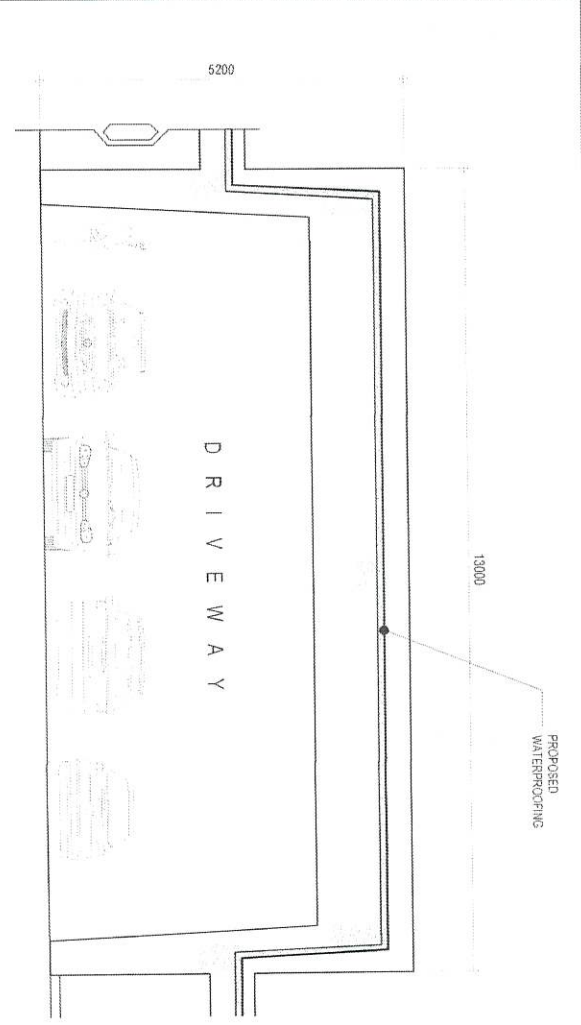

3 TYPICAL ELEVATION OF WALKWAY ALONG DRIVEWAY

NOT TO SCALE


