


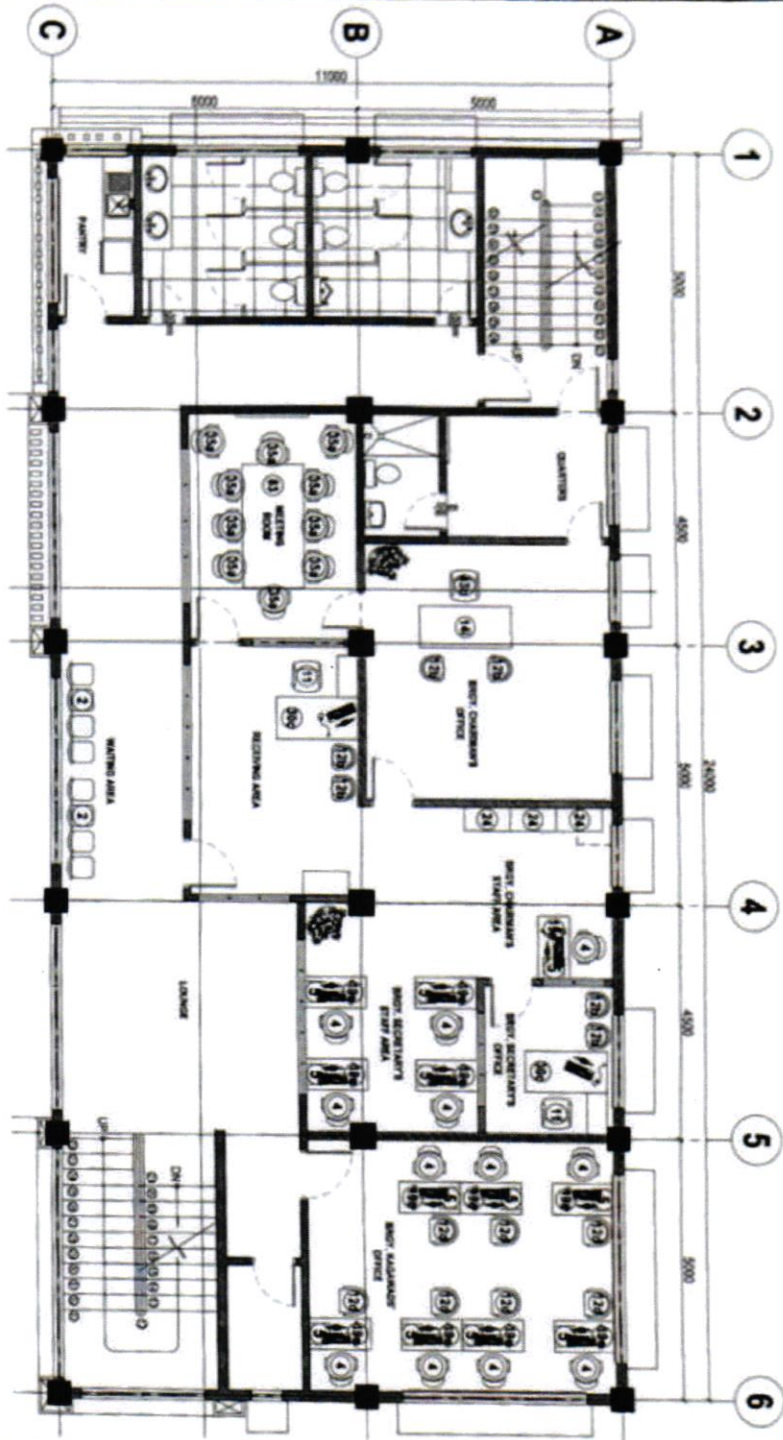


1 SECOND FLOOR FURNITURE LAYOUT

SCALE 1:100 METERS



LEGEND


NOTE:
 ONLY COLORED VERSIONS OF THESE PLANS ARE CONSIDERED THE ORIGINAL. FURNITURE LAYOUT, BLACK-AND-WHITE COPIES MAY NOT ACCURATELY REPRESENT THE ORIGINAL DETAILS.

SUPPLY AND INSTALLATION OF MODULAR DESKS INCLUDING FURNITURE, AND OTHER WORKS FOR GREATER LAGRO BARANGAY HALL, QUEZON CITY	ARCH. EDUARDO SAIBANO ARCHITECT	ENGR. FREDERICO D. DE GUZMAN CHIEF ARCHITECT AND DESIGN DIVISION	ATTY. MARK DALE PAVANES CITY ENGINEER
---	---	--	---

AR	02	04
02	04	04







NOTE:
 ONLY COLORED VERSIONS OF THESE PLANS ARE CONSIDERED THE ORIGINAL FURNITURE LAYOUT. BLACK AND WHITE COPIES MAY NOT ACCURATELY REPRESENT THE ORIGINAL DETAILS.

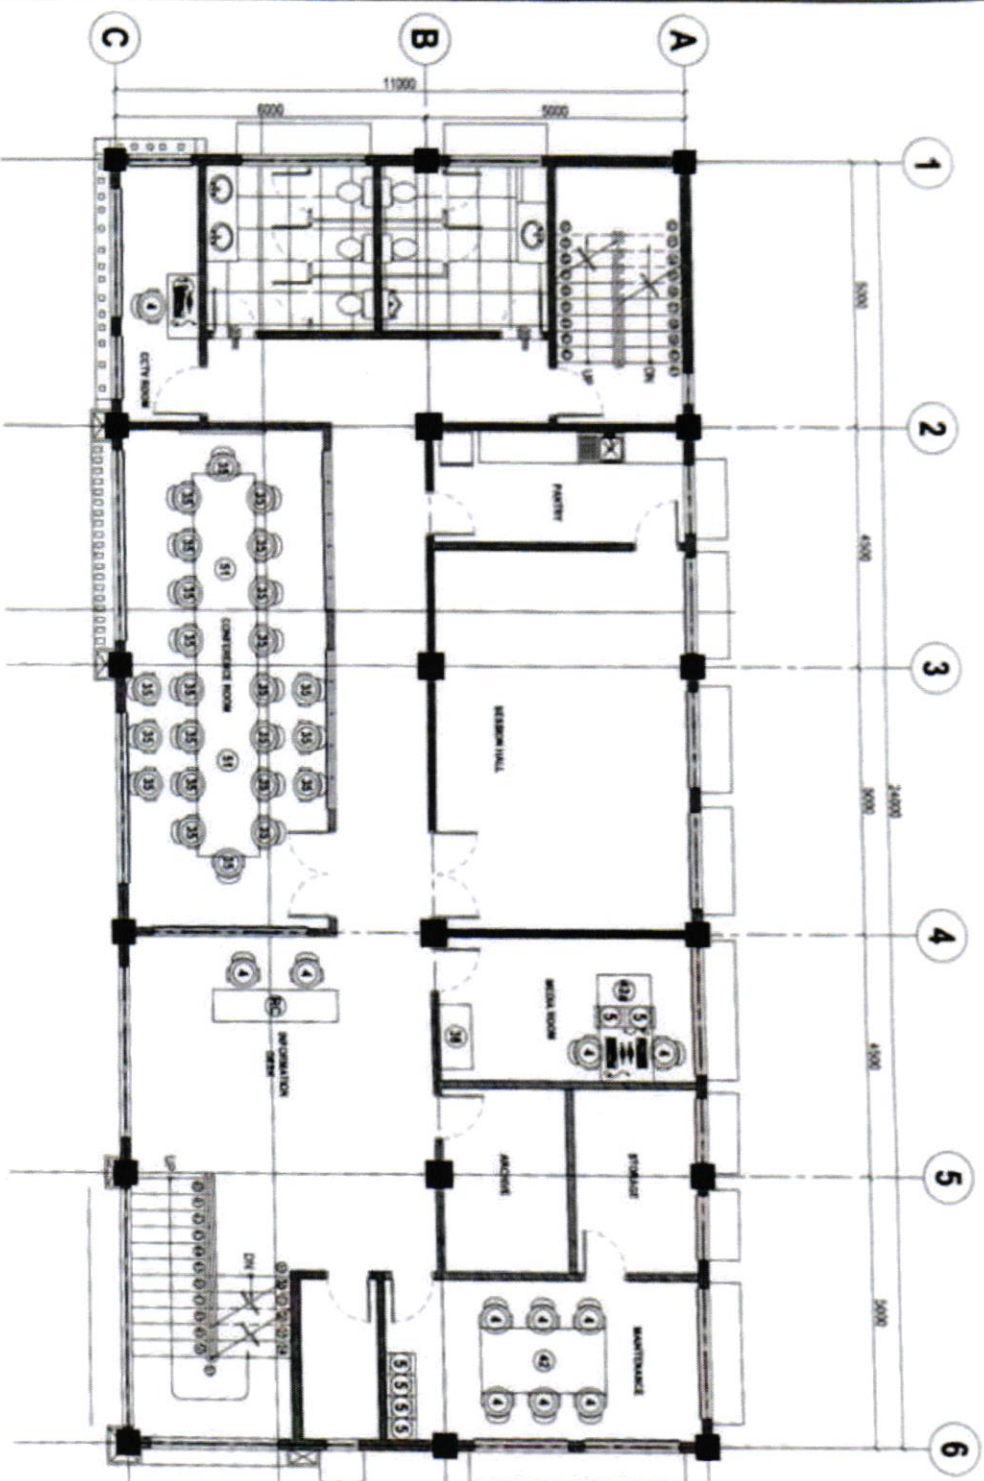

1 THIRD FLOOR FURNITURE LAYOUT

SCALE 1:100 METERS

SUPPLY AND INSTALLATION OF MODULAR DESKS INCLUDING FURNITURE, AND OTHER WORKS FOR GREATER LAGRO BARGANGAY HALL, QUEZON CITY

PROJECT TITLE

REGULAR BENCH SEATING

REGULAR BENCH BACK-UP




















